



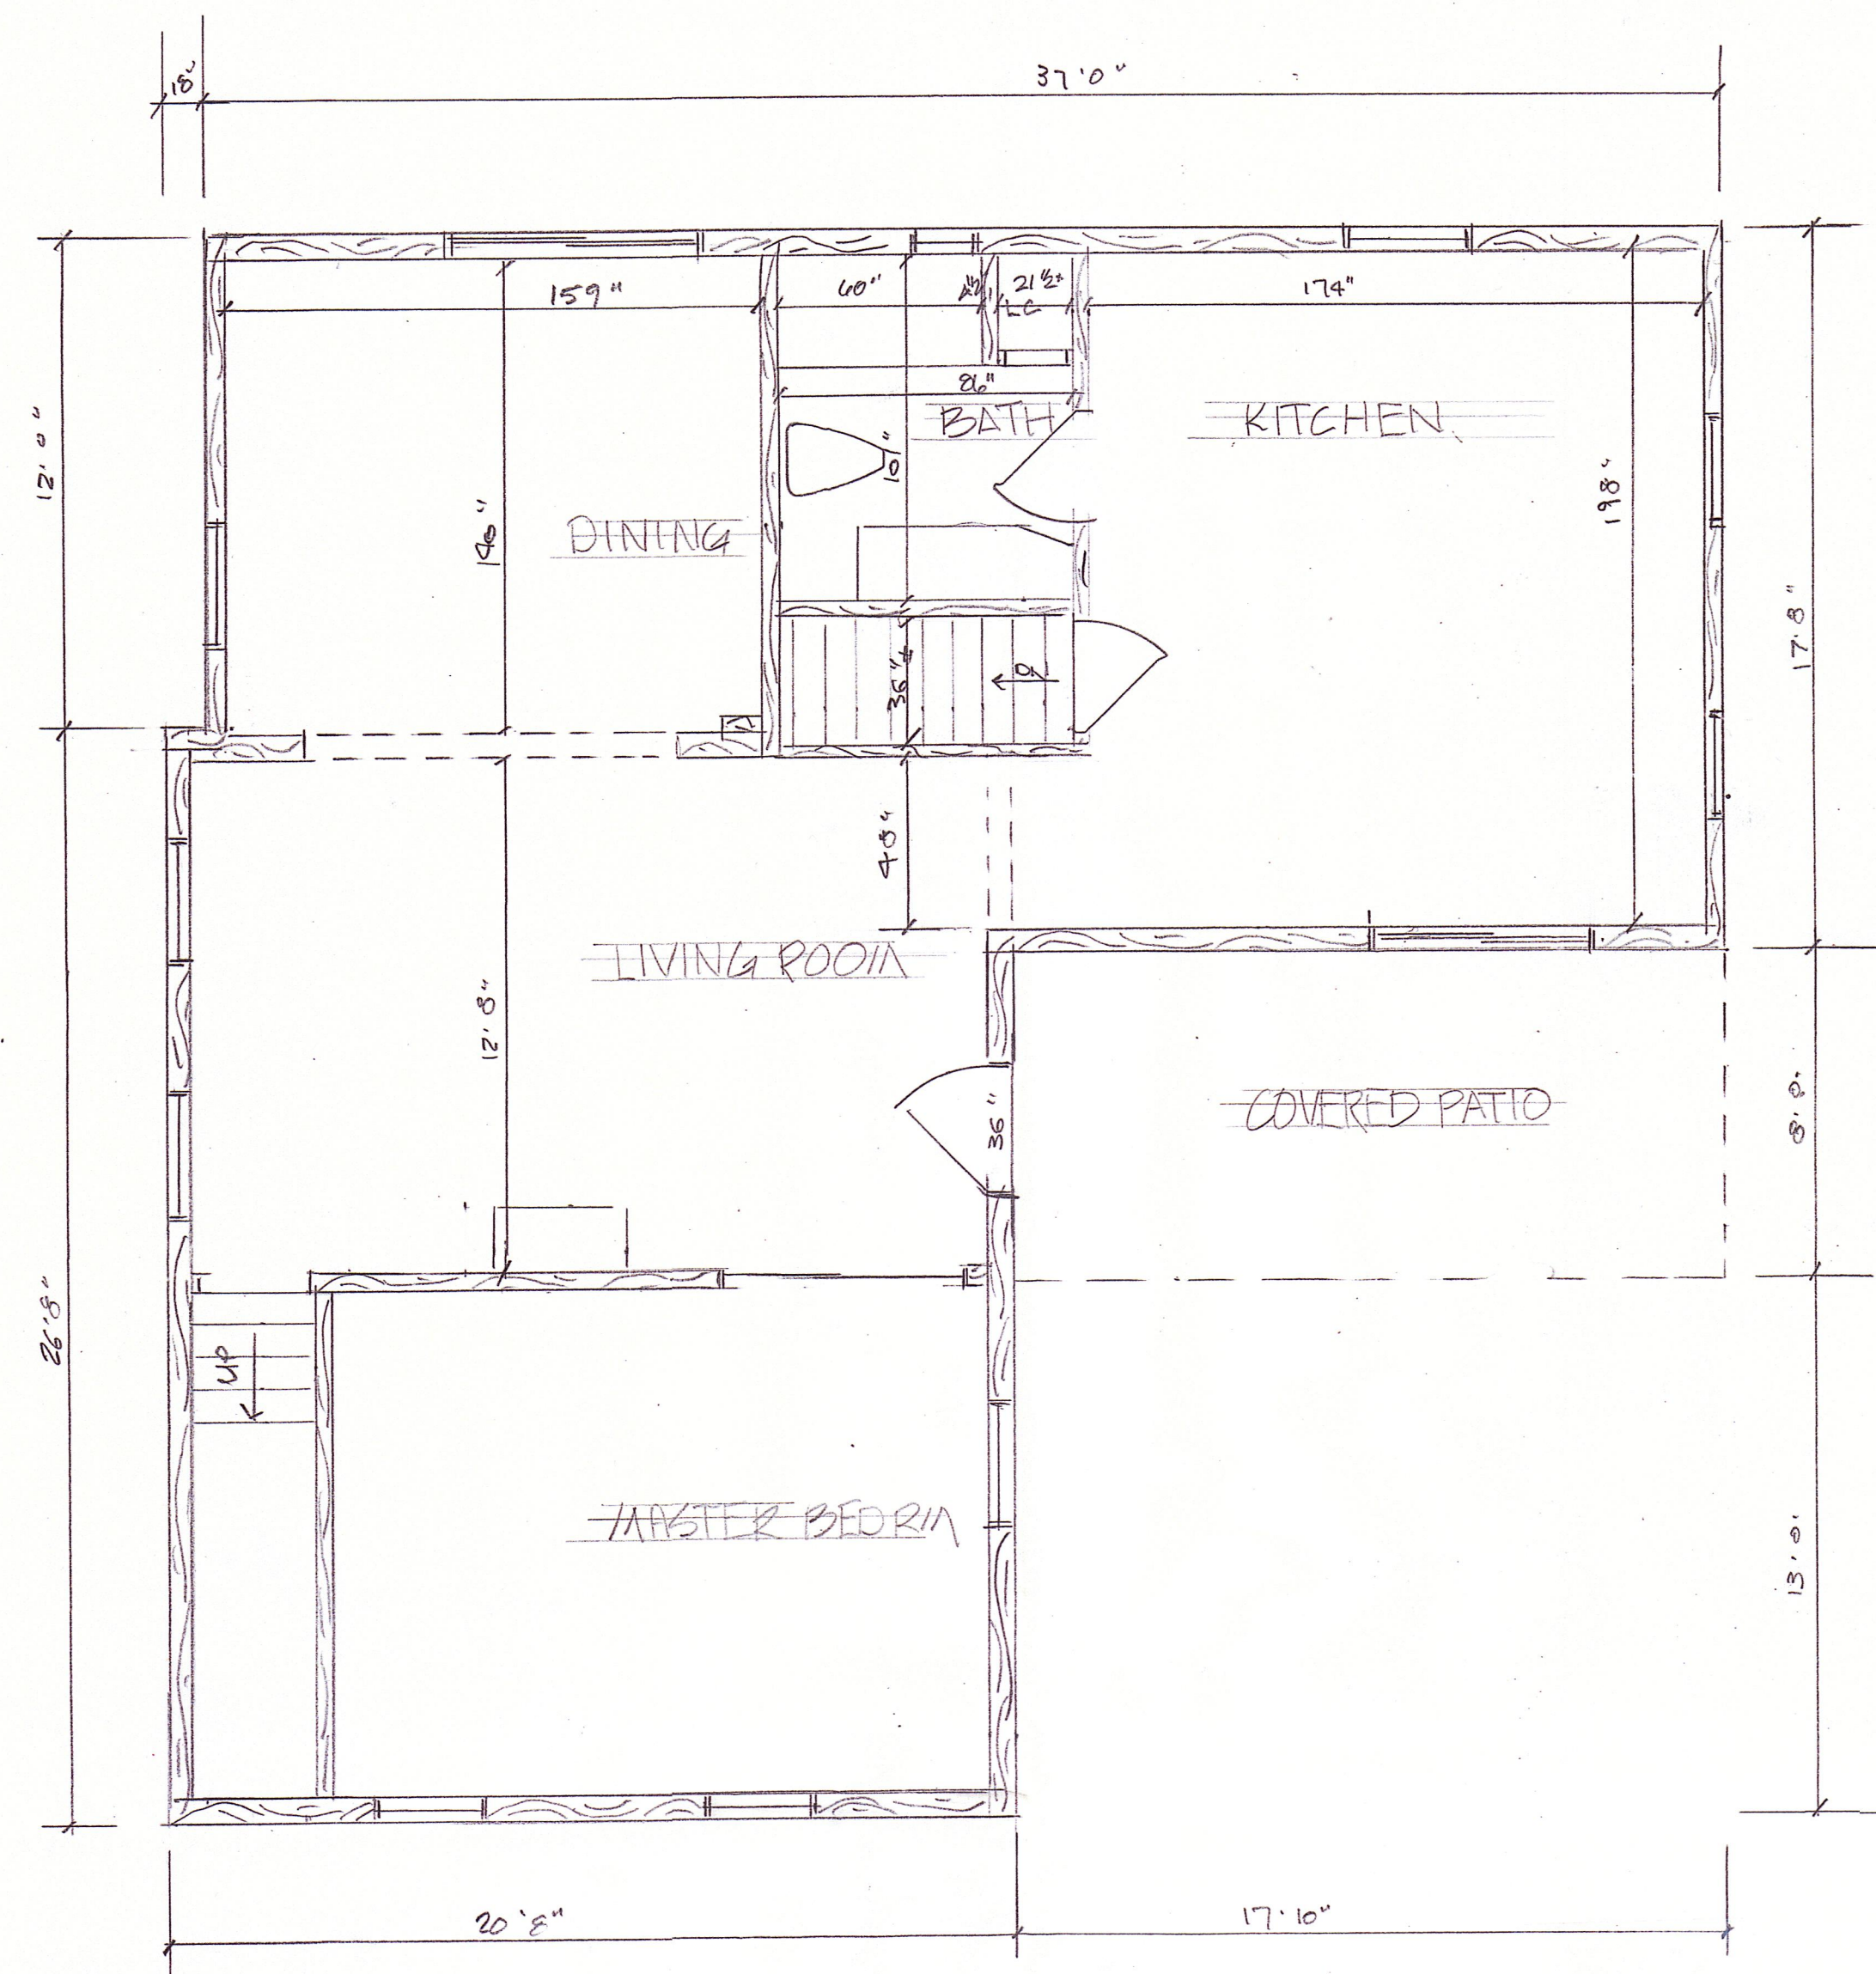


EXISTING 1ST FLOOR PLAN 1/4"=1'-0"

1/2" OSB ROOF DECK
2x12 24" OC
STYRO AIR GAP/PLE. NOTE:
LEAVE 1/2" AIR SPACE
FOR ROOF VENTILATION
2x10 AIR GAP/PLE
- BRIDGE TO MATCH EXIST.

VINYL OR ALUM. PERFORATED
30" TYP. PANEL DEL. 6"
VINYL GLASSING - TYP.
BUILDING WRAP -
7/16" OSB VAP
2x6 STRIP 12" OC - R21
HI PERFORMANCE F.G. R-21
INSULATION

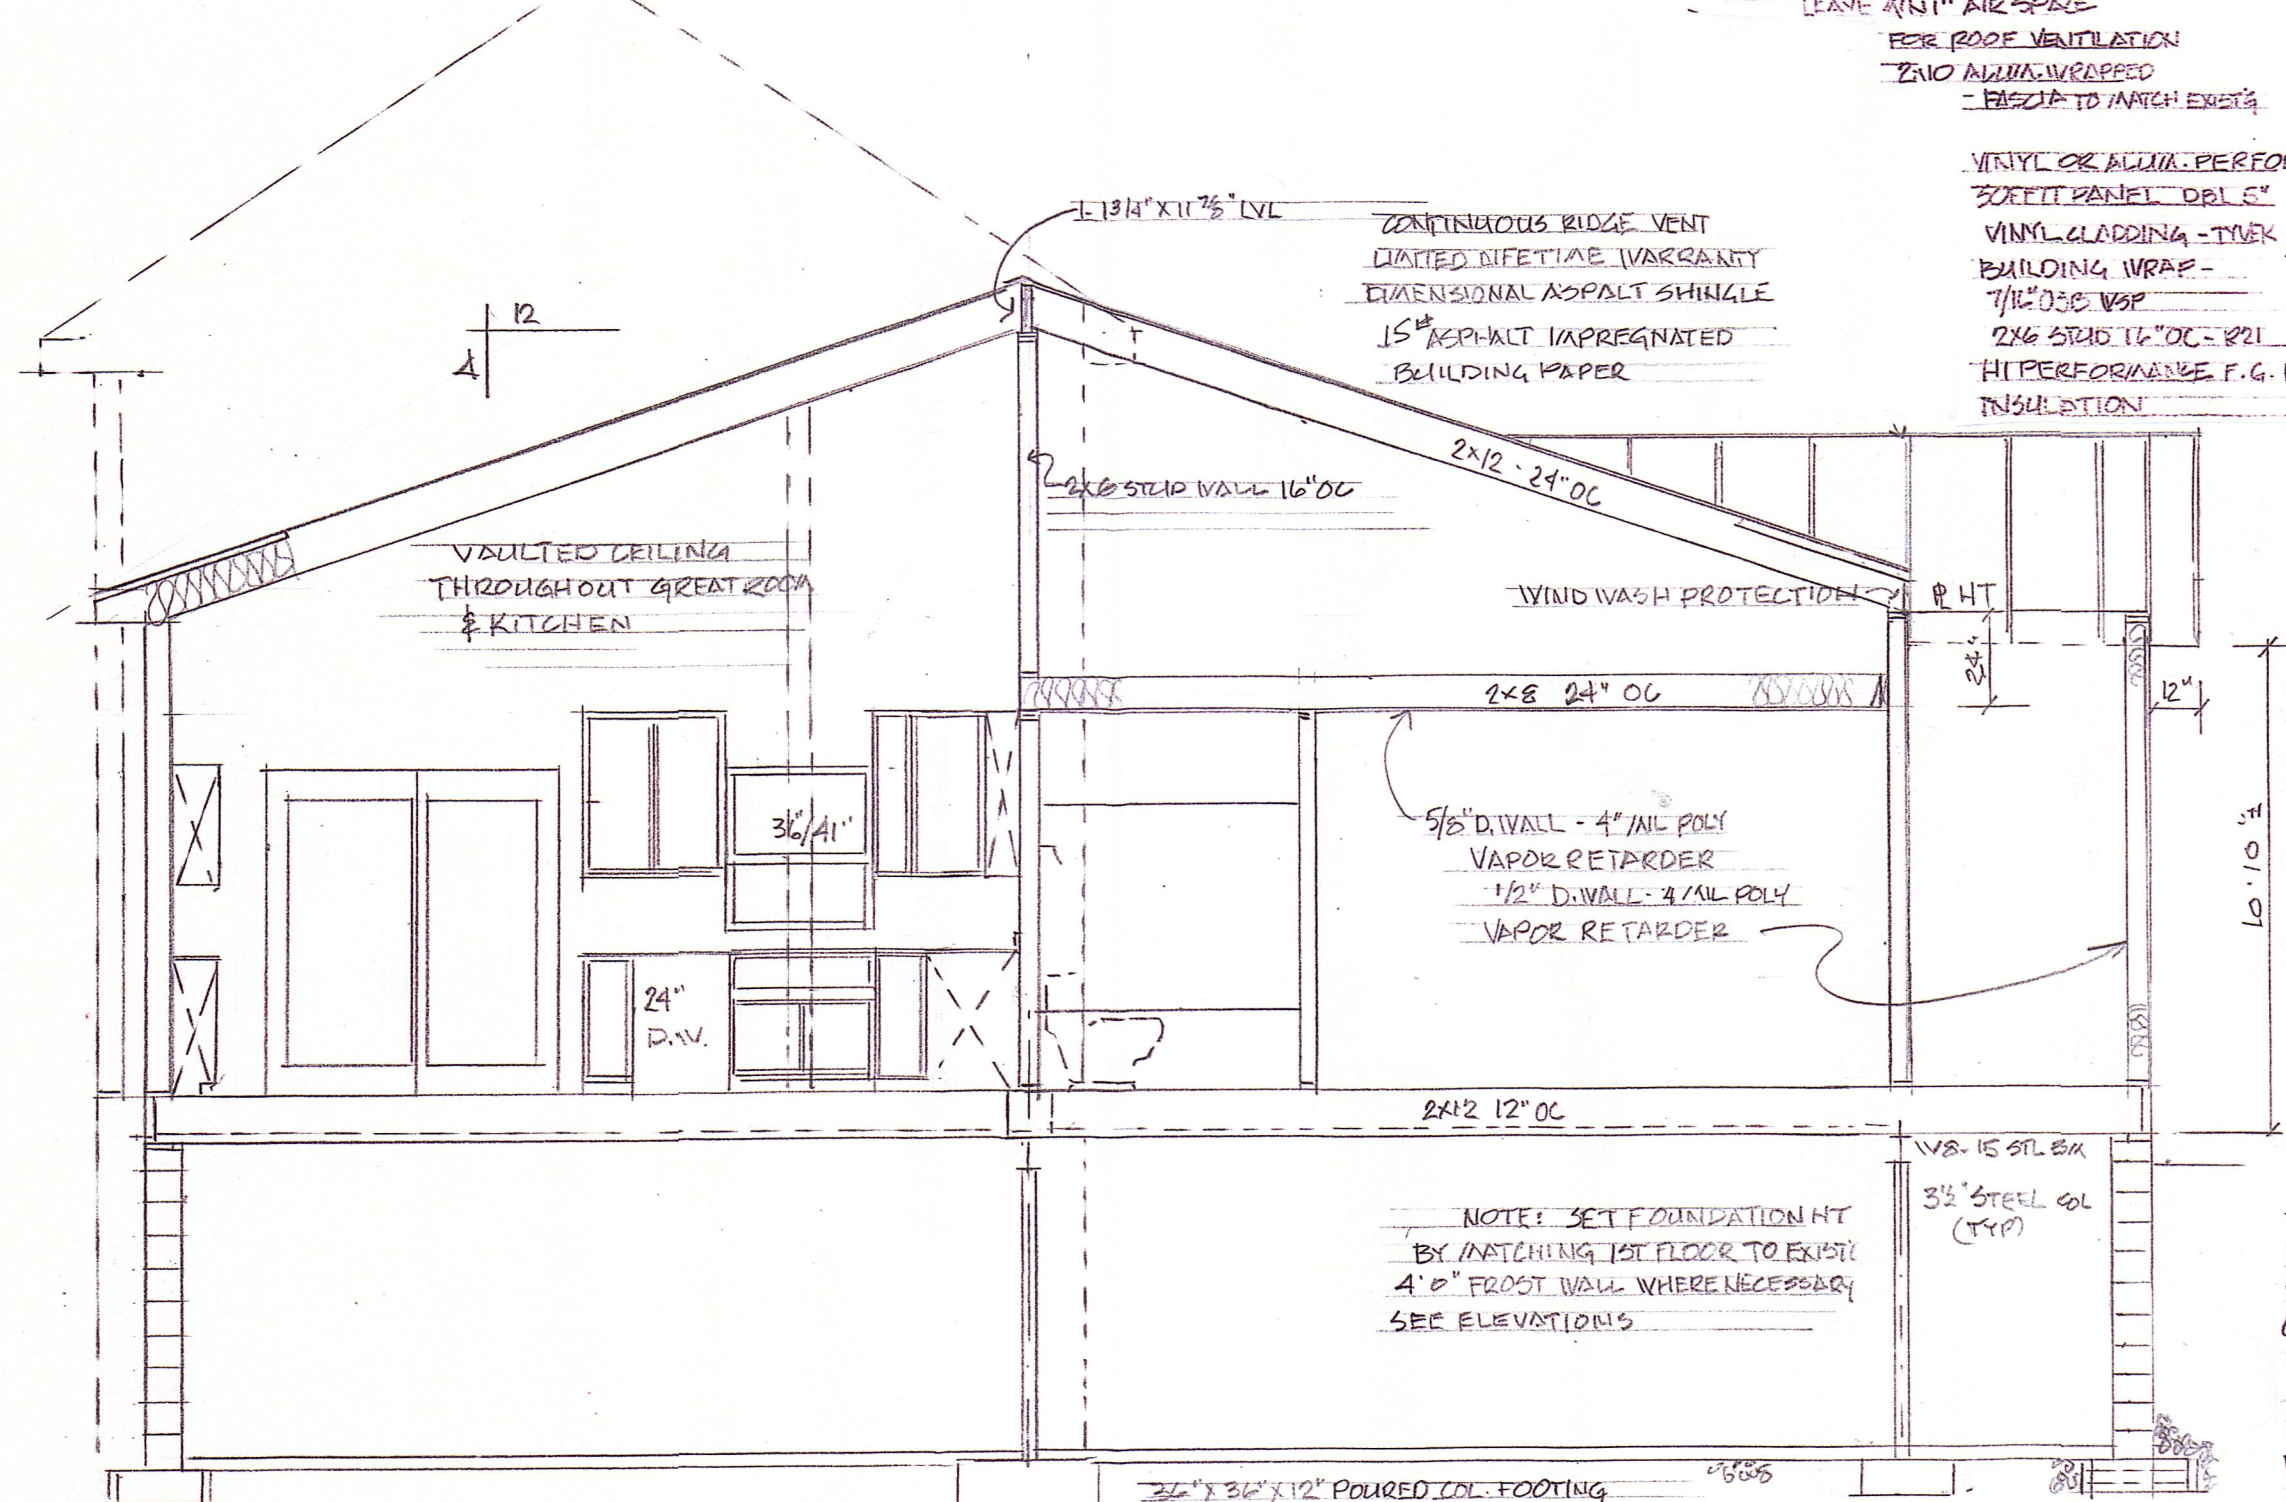


SECTION 1/4"=1'-0"

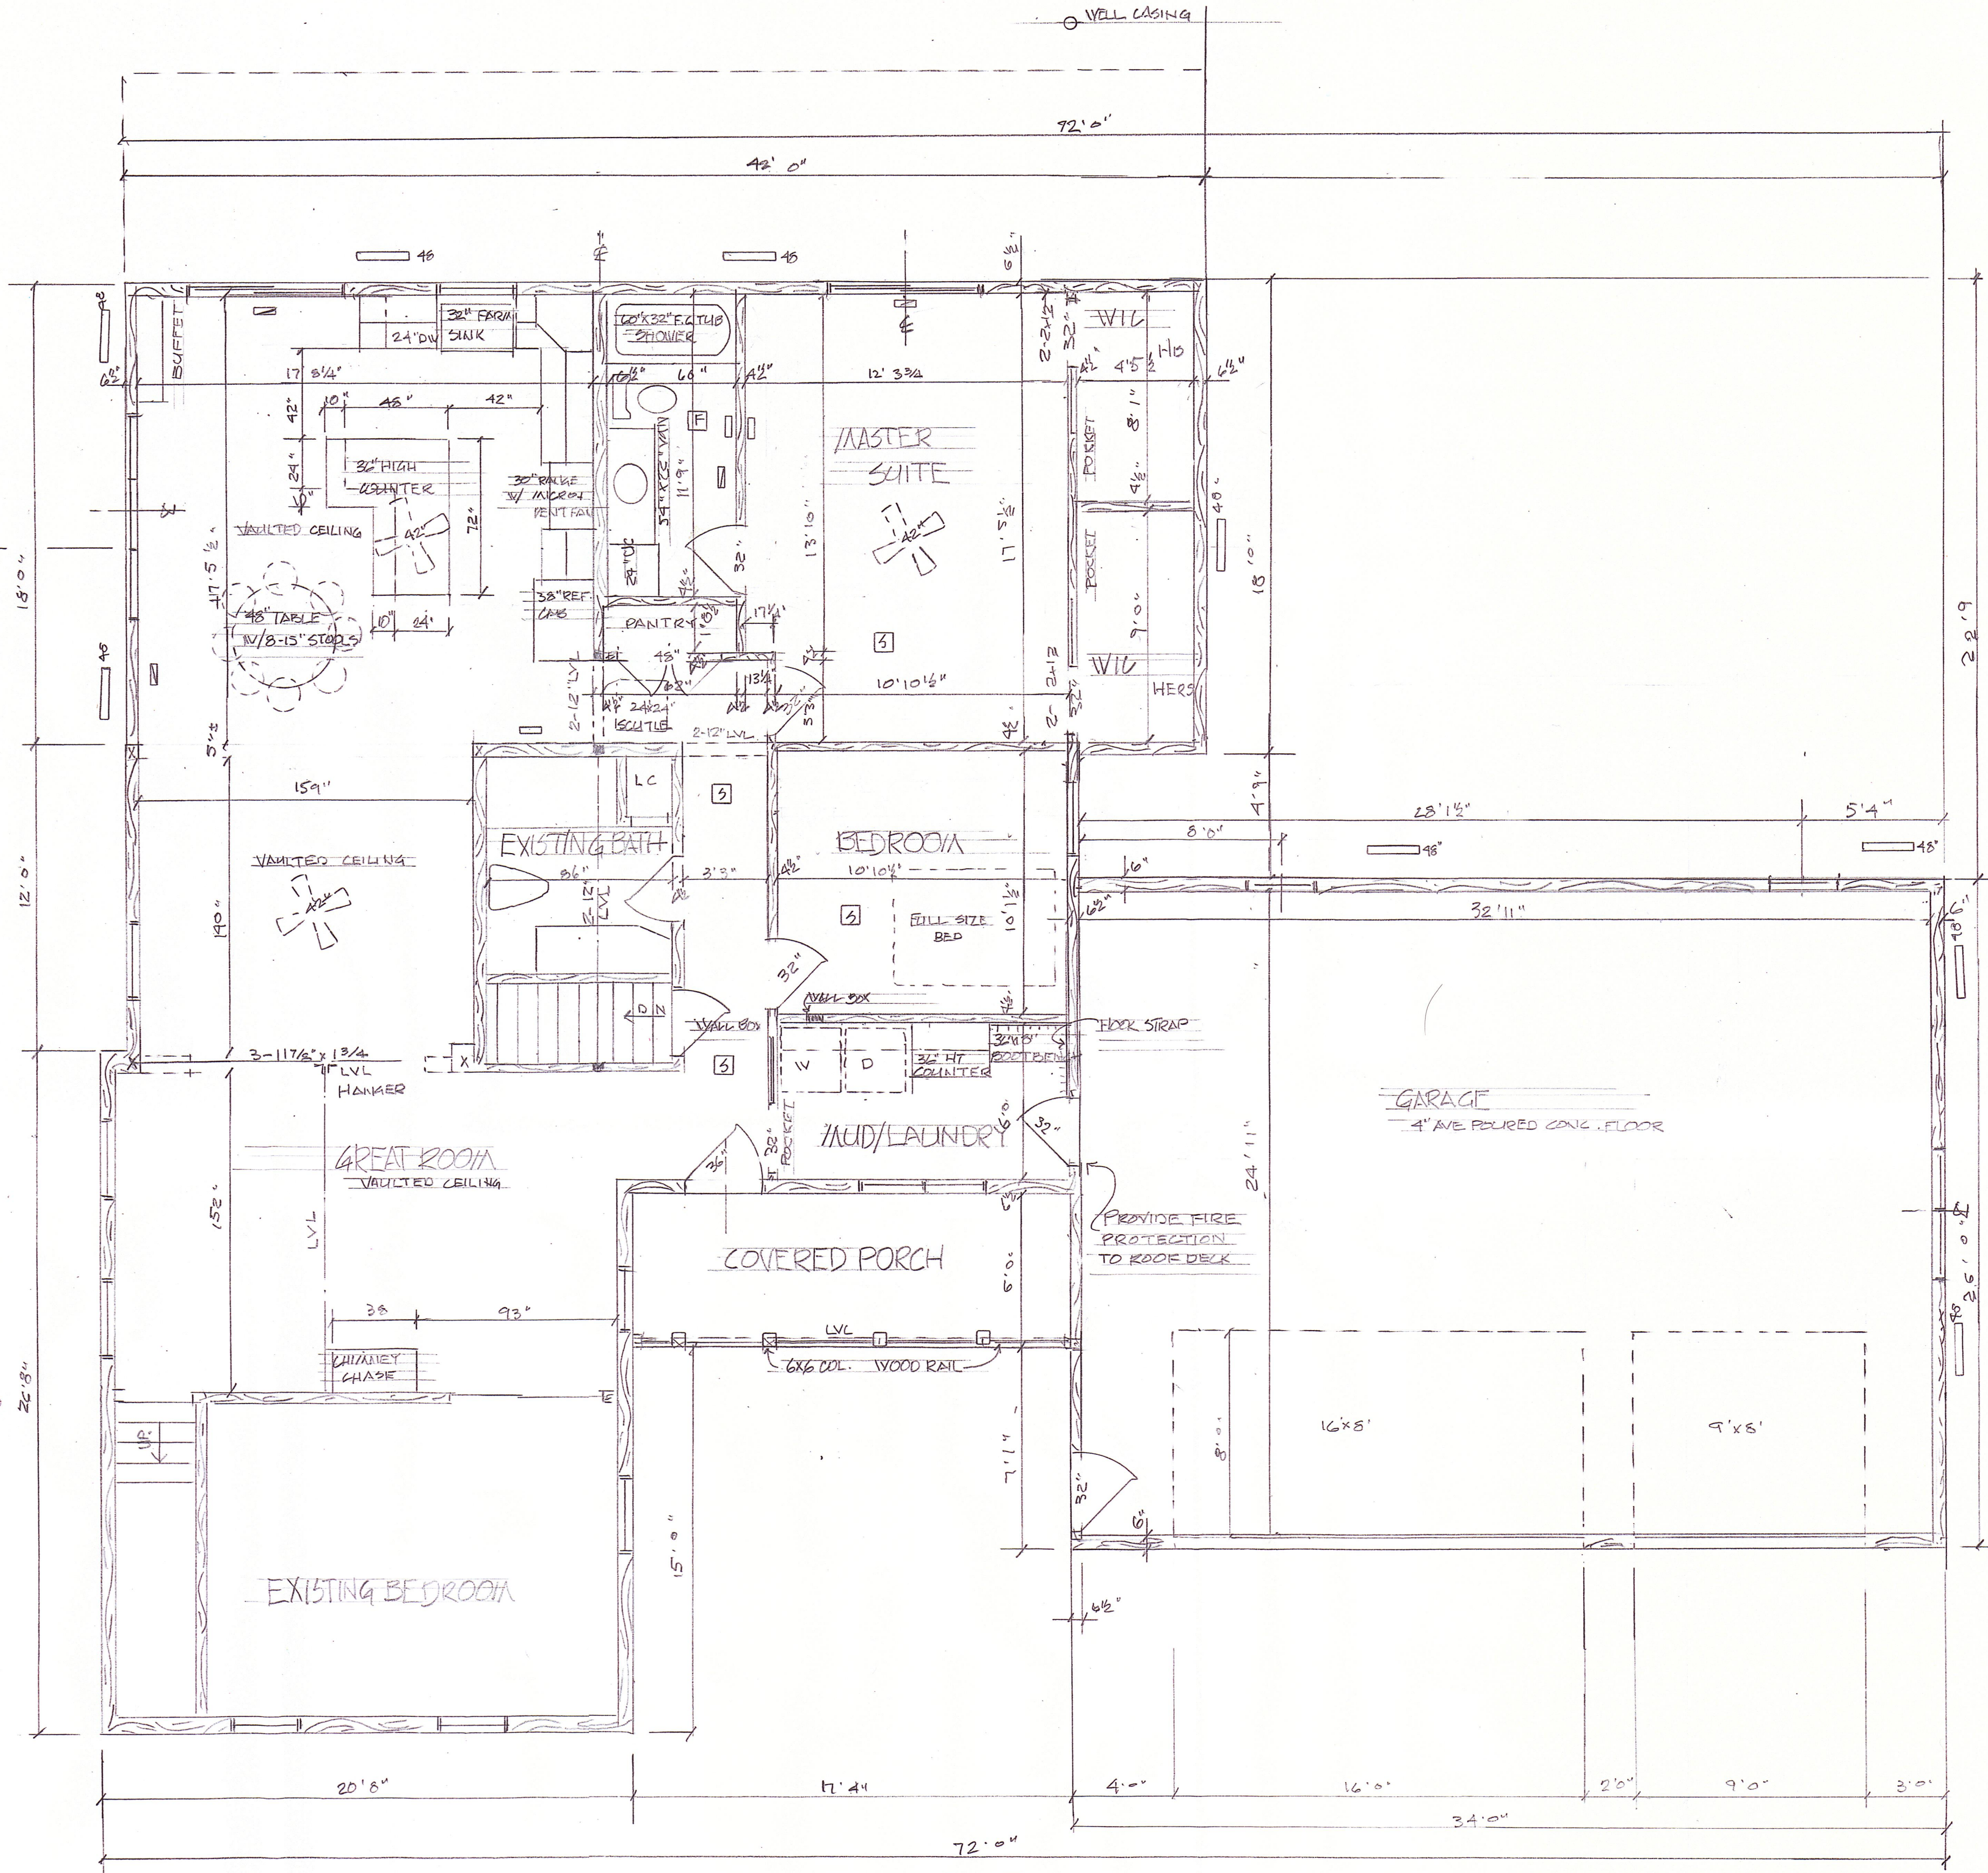

PROPOSED 1ST FLOOR PLAN 1/4"=1'-0"

- 46 46" X WALL HT. WSP. NAILS 6" OC
- AT PERIMETER - 12" OC IN FIELD
- HVAC SUPPLY
- HVAC RETURN
- EXHAUST FAN VENT TO EXTERIOR
- SMOKE DETECTOR

3/4" FLOOR JOIST 12" OC
2x6 TREATED AND SILL
FASTENED 1/4" GALV. NAIL
BOLT AND 12" FROM CORNER
60" THEREAFTER AIR SEAL SILL
BOARDS 12" ON CENTER 1" THICK
BONA INSULATION
22" x 8" POURED CONG. FOOTING
1/2" x 8" OSB ELAPAGE FORM
A DRAIN - DRAIN TO DRAINLIGHT
3" POURED CONG. FLOOR
1/2" WALL POLY VAPOR RETARDER
6" GYPSUM - BACK FILL W/
GRAVEL TO WITHIN 12"
FROM FINISHED GRADE

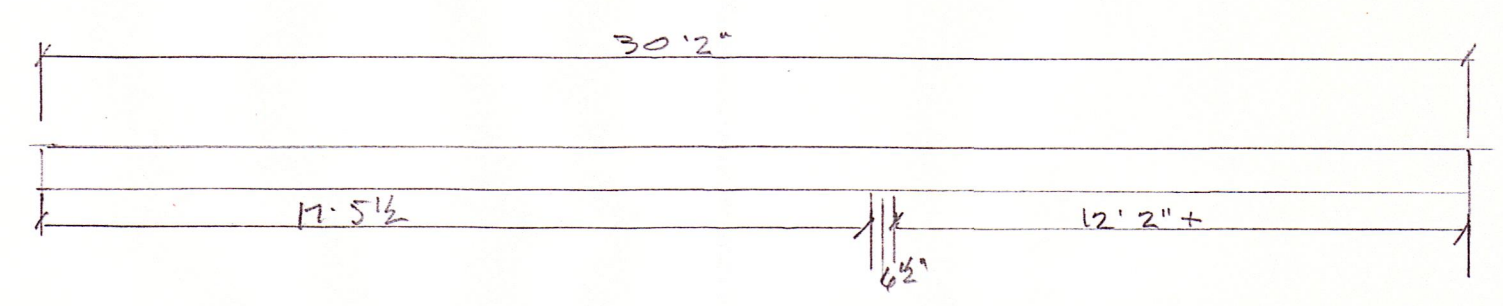

RIDGE BEAM 1/4"=1'-0"

STANDARD CONSTRUCTION NOTES:
ALL EXTERIOR DIMENSIONS TO FRAME -
INTERIOR DIMENSIONS TO DRYWALL
UNLESS OTHERWISE SHOWN
ALL WINDOW DOOR HEADERS TO BE 4x6
D. FR. UNLESS OTHERWISE SHOWN. ALL
EXTERIOR DOOR HEADERS TO BE 4x6 D.
FR. UNLESS OTHERWISE SHOWN.
HEAT LOSS CALCULATIONS AND
FURNACE SIZE BY HVAC CONTRACTOR.
PLUMBING PER CODE
ELECTRICAL DIAGRAM SUPPLIED AS A
COURTESY ONLY - ALL ELECTRIC PER
CODE BY ELECTRICAL CONTR.
ALL HEADERS SUPPORT COLUMNS ON
HEADER LARGER THAN 2x10 TO BE 4x6 D.
FR. #1 OR EQUAL

ALL EXHAUST FANS
VENTED TO EXTERIOR
BASEMENT WALL
COMPONENT RIGID
VALUE TO EQUAL R-10.95
OR GREATER

EVERY EFFORT WAS MADE
TO PREPARE THESE DRAWINGS. NO
RESPONSIBILITY FOR
RESPECTIVE SUBCONTRACTOR
VERIFY DIMENSIONS AND
NOTES

Jim Wozniak
Architect
12800 Cardinal Court Dr.
Brookfield, WI 53005

FOR THE PRITZL FAMILY
JOB NAME PRITZL ADDITION
JOB ADDRESS 6123 ST HYMAN 3
IN BROOKFIELD, WI
DRAWN BY VOR
REVISED

