



PROPOSED CABIN RESIDENCE	
3D VISUALIZATION & SITE PLAN PRESENTATION	
SCALE:	N.T.S.
DATE:	[current date]
ARCHITECT:	ASSISTANT
SHEET:	A2.0
REVISION:	DESIGN

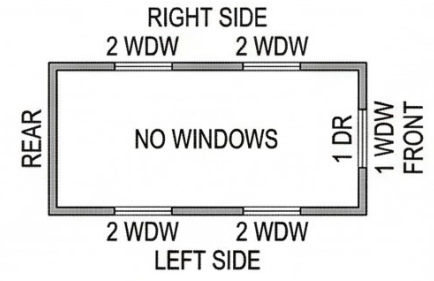

WINDOW/DOOR REFERENCE (PLAN)
36'x12' 1:100

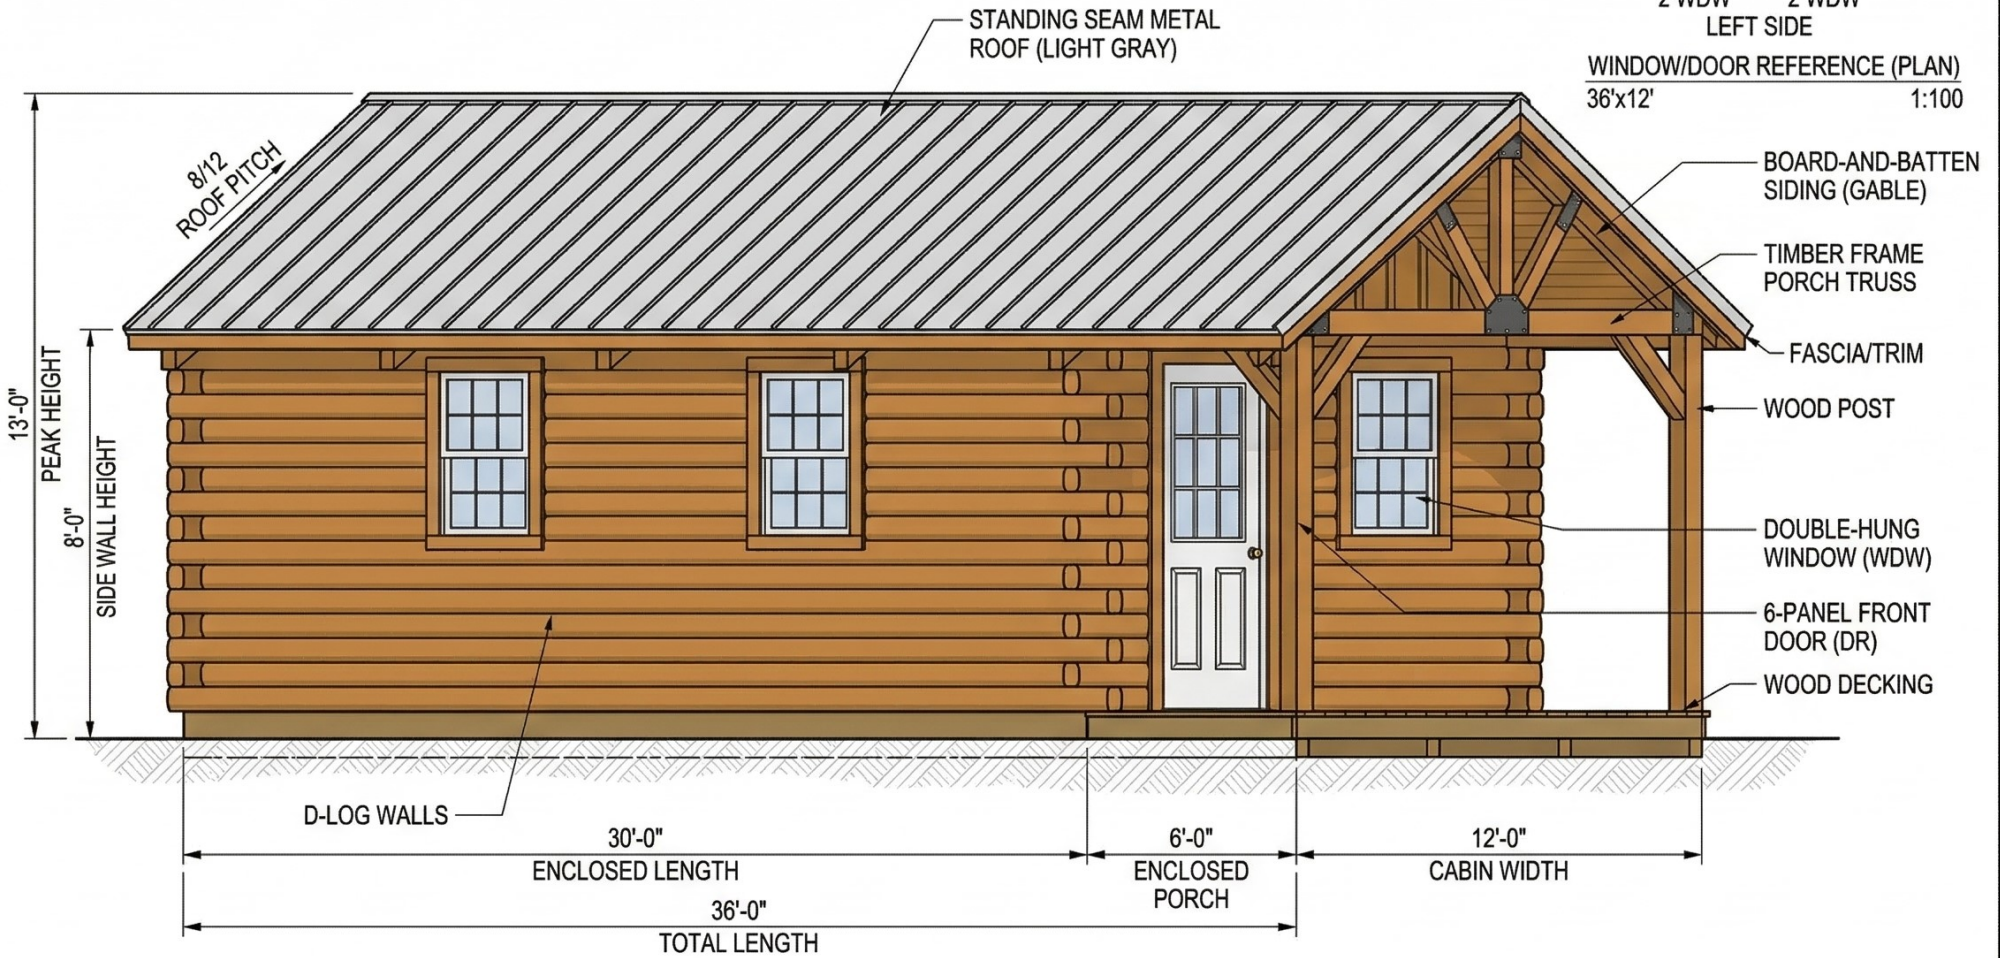

LOG CABIN ELEVATION DRAWING	
CLIENT: ASSISTANT DESIGN	
SCALE: 1/4"=1'-0"	SHEET: A1.1
DATE: [current date]	REVISION: 1
DRAWN BY: ASSISTANT	

