


**RIGHT ELEVATION**

SCALE: 1/4" = 1'-0"

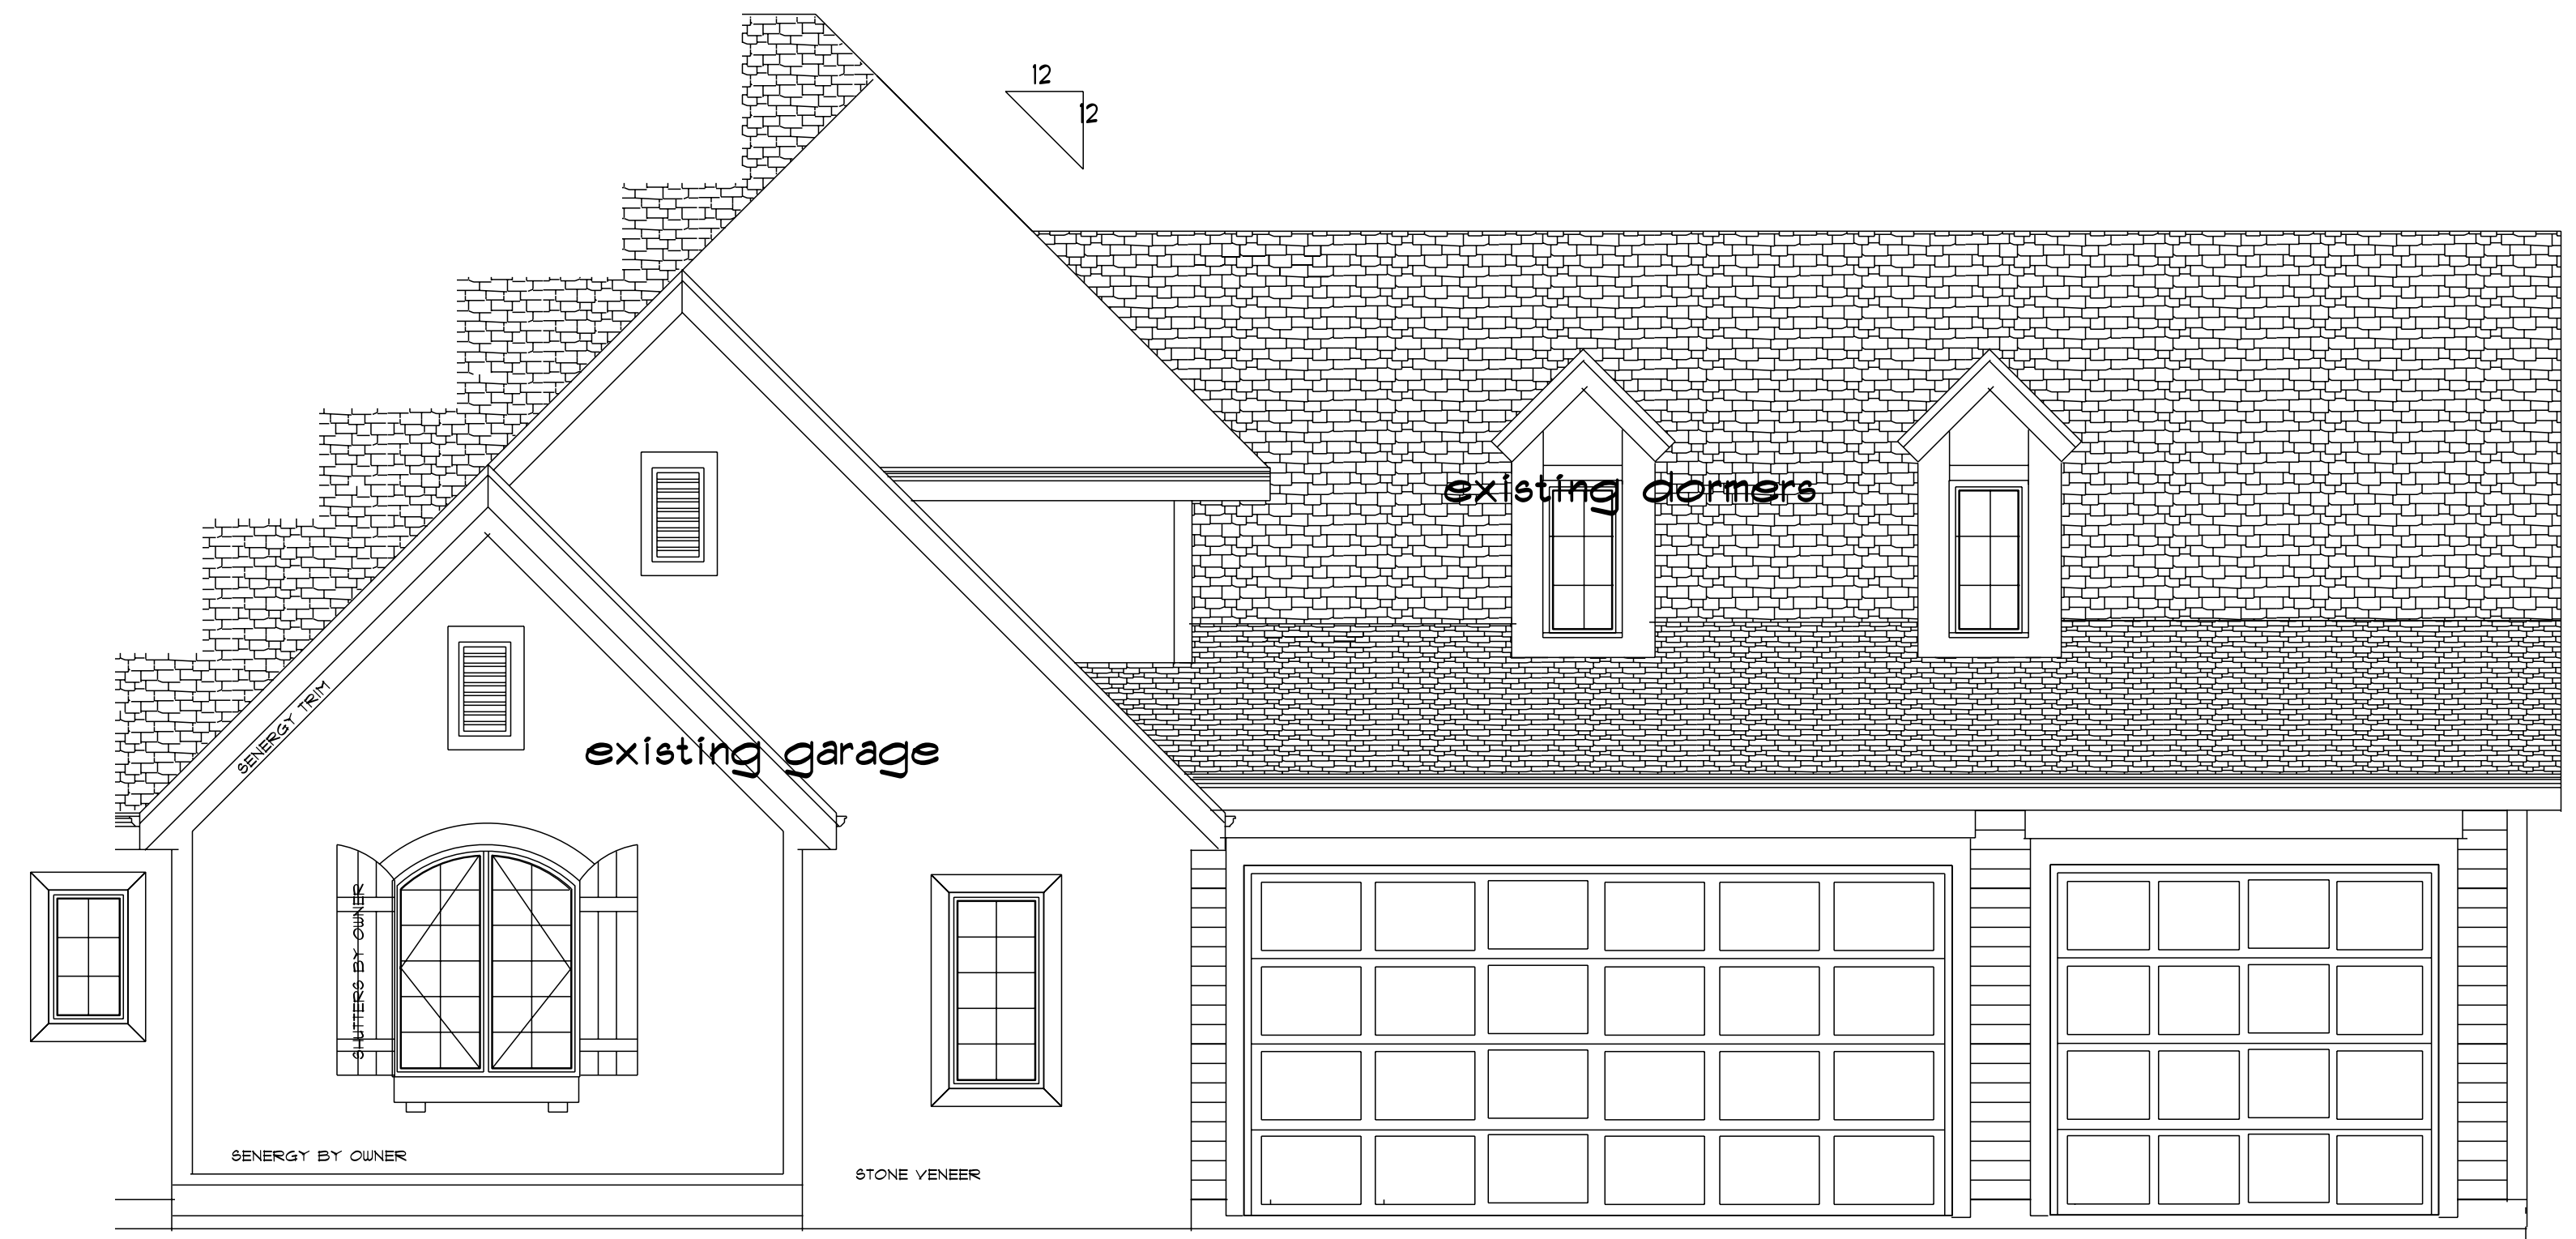

**FRONT ELEVATION**

4 foot foundation wall, 8" thick  
8 x 24" footing