

PROJECT INFORMATION

PROPOSED ADDITION AND RENOVATIONS FOR:
TRINITY LUTHERAN
7900 NICHOLSON ROAD • CALEDONIA, WI 53108

PROFESSIONAL SEAL

PRELIMINARY DATES
JUNE 11, 2026
JUNE 22, 2026

JOB NUMBER
250406900

SHEET NUMBER

A2.0


NOT FOR CONSTRUCTION

GENERAL NOTES

- REFERENCE EXTERIOR ELEVATIONS FOR VENEER CONTROL JOINTS.

EXTERIOR MATERIAL KEY

- BRICK VENEER**
MFR:
COLOR:
PROVIDE SAMPLES FOR OWNERS & ARCHITECT APPROVAL
- BRICK VENEER - SOLDIER**
MFR:
COLOR:
PROVIDE SAMPLES FOR OWNERS & ARCHITECT APPROVAL
- STONE VENEER**
MFR:
COLOR:
PROVIDE SAMPLES FOR OWNERS & ARCHITECT APPROVAL
- CUT STONE**
MANUFACTURER: TBD
COLOR: TBD
PROVIDE SAMPLES FOR OWNERS & ARCHITECT APPROVAL
- FIBER CEMENT - LAP SIDING**
MANUFACTURER: JAMES HARDIE
COLOR: HEIRLOOM TAN
FINISH: SELECT CEDARMILL
- FIBER CEMENT - LAP SIDING**
MANUFACTURER: JAMES HARDIE
COLOR: SANDBAR
FINISH: SELECT CEDARMILL
- ALUMINUM STOREFRONT & GLAZING**
FRAME COLOR: SEE STOREFRONT SPECIFICATION
GLAZING COLOR: SEE GLAZING SCHED.
- PRE-FIN METAL**
MANUFACTURER: TBD
COLOR: BRONZE
PROVIDE SAMPLES FOR OWNERS & ARCHITECT APPROVAL
- CAST STONE SILL**
MANUFACTURER: STONECAST
COLOR: NATURAL (SAND)
PROVIDE SAMPLES FOR OWNERS & ARCHITECT APPROVAL
- CAST STONE SILL**
MANUFACTURER: STONECAST
COLOR: NATURAL (GRAY)
PROVIDE SAMPLES FOR OWNERS & ARCHITECT APPROVAL
- CONCRETE MASONARY UNIT**
MANUFACTURER: TBD
COLOR: MATCH EXISTING
PROVIDE SAMPLES FOR OWNERS & ARCHITECT APPROVAL

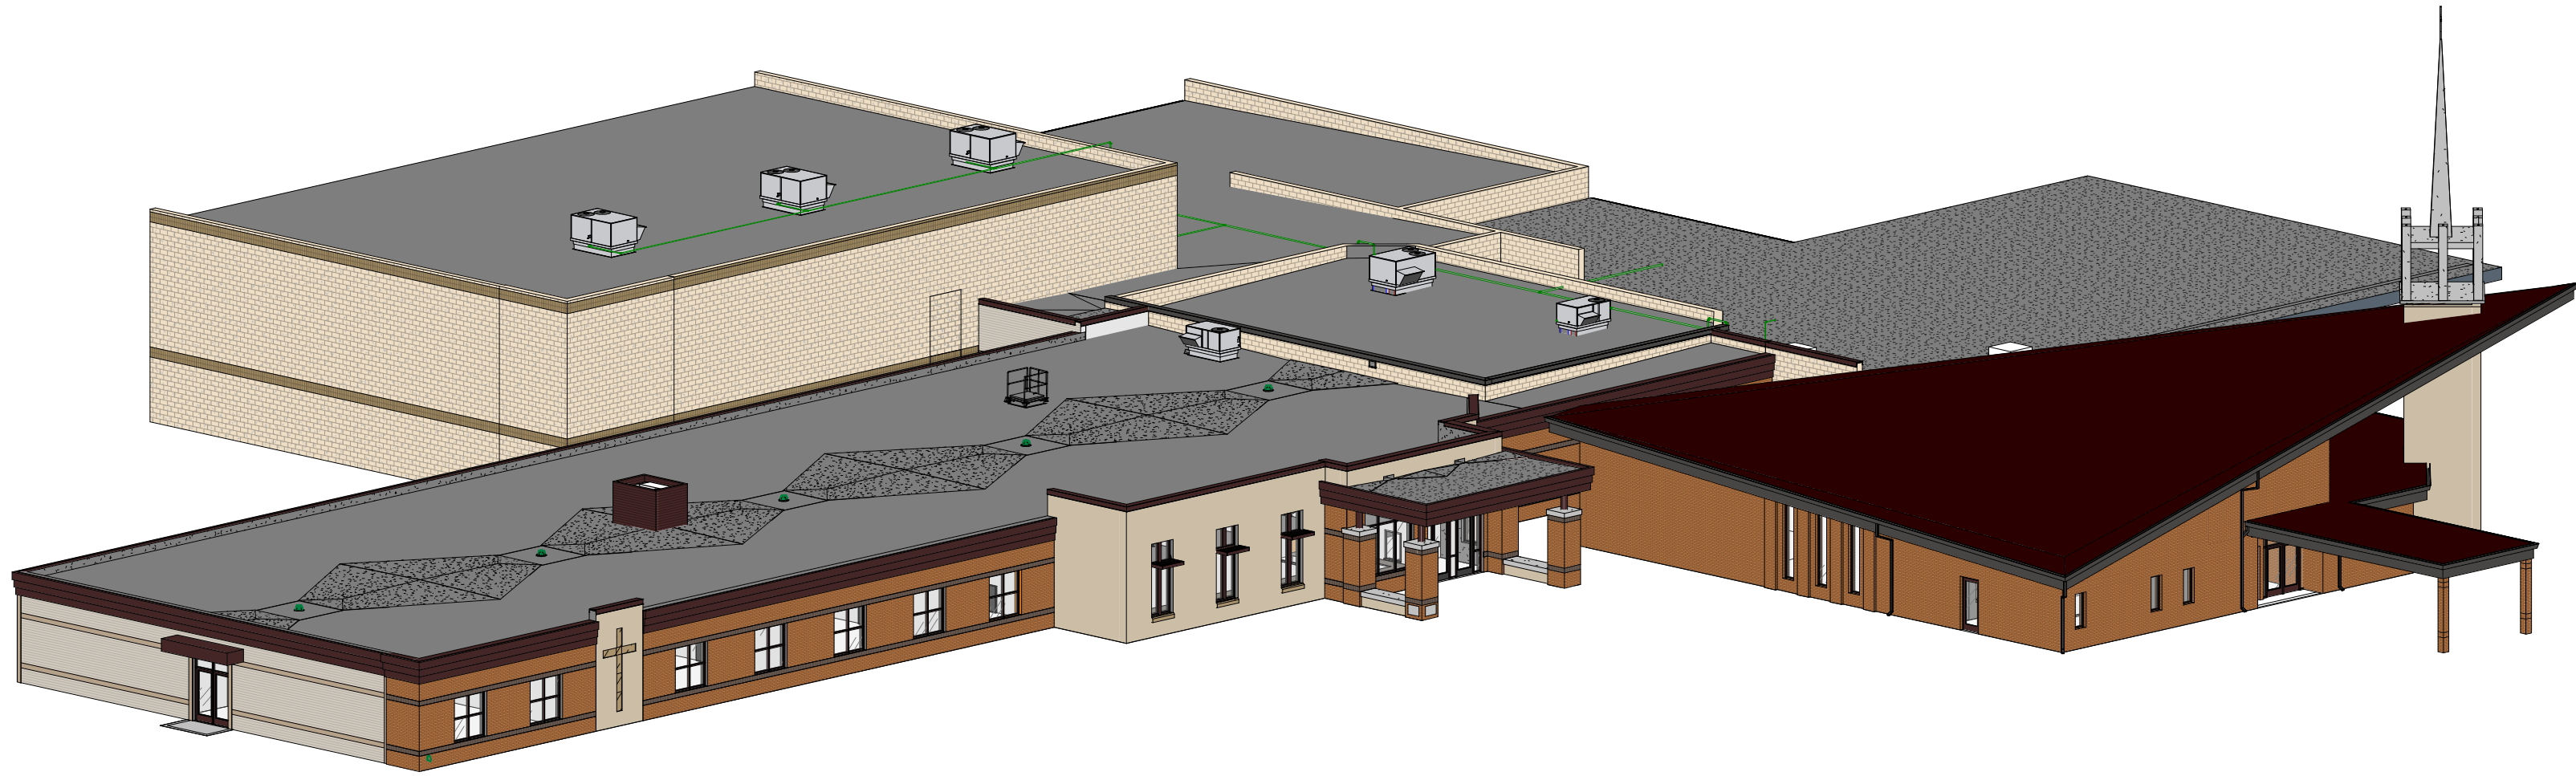


ISOMETRIC VIEW OF FRONT

NOTE: ISOMETRIC VIEWS ARE FOR REFERENCE ONLY.




EAST ELEVATION

SCALE: 1/8" = 1'-0"

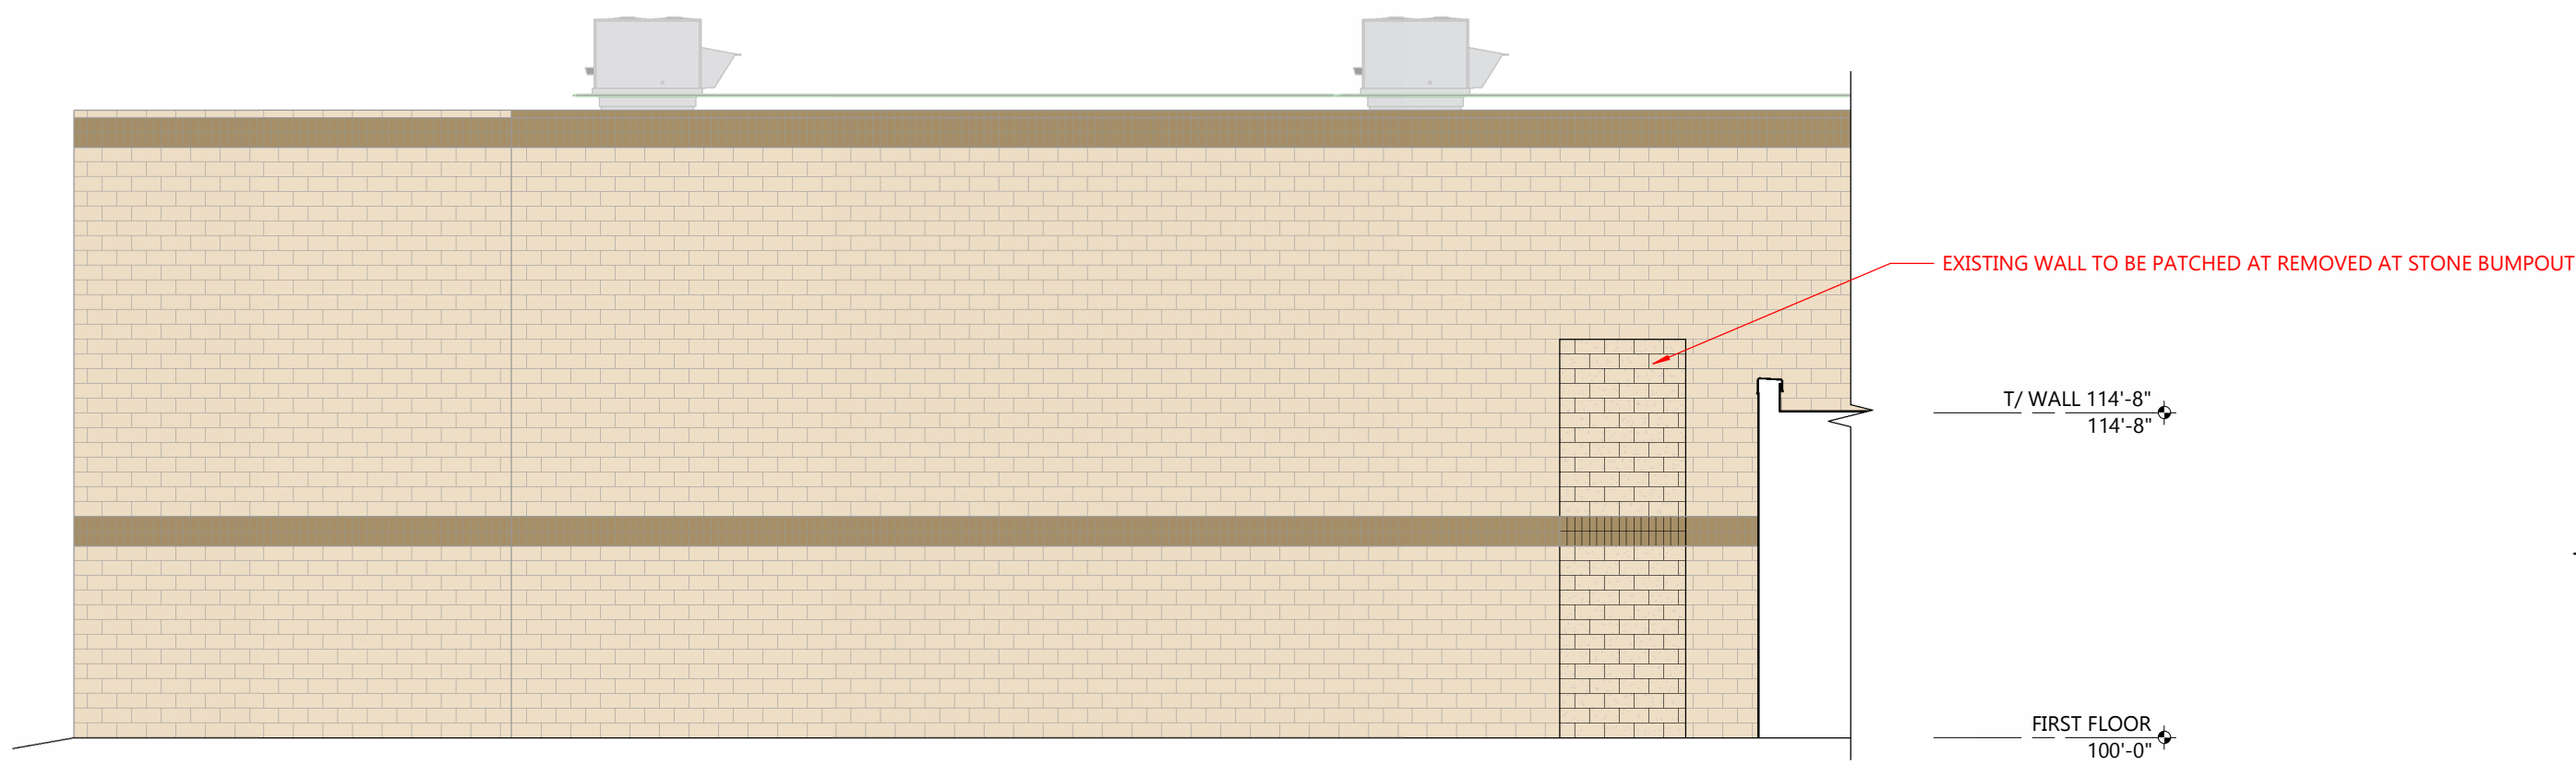


WEST EXISTING ELEVATION

SCALE: 1/8" = 1'-0"

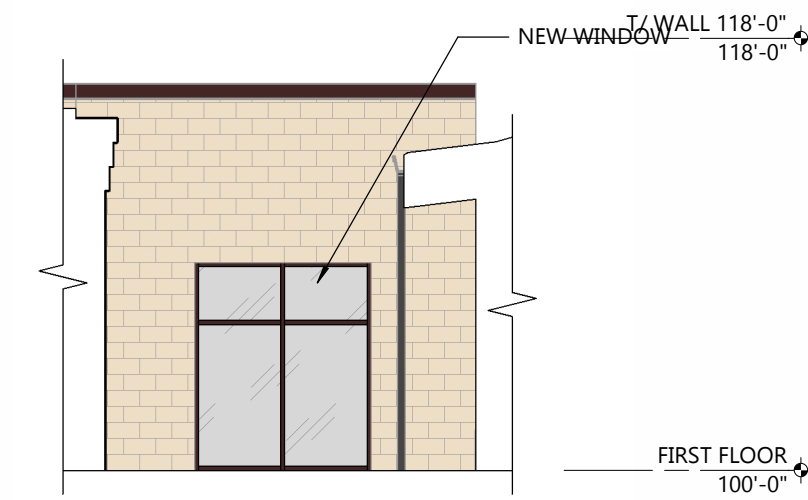

SOUTH EXIST. ELEVATION

SCALE: 1/8" = 1'-0"

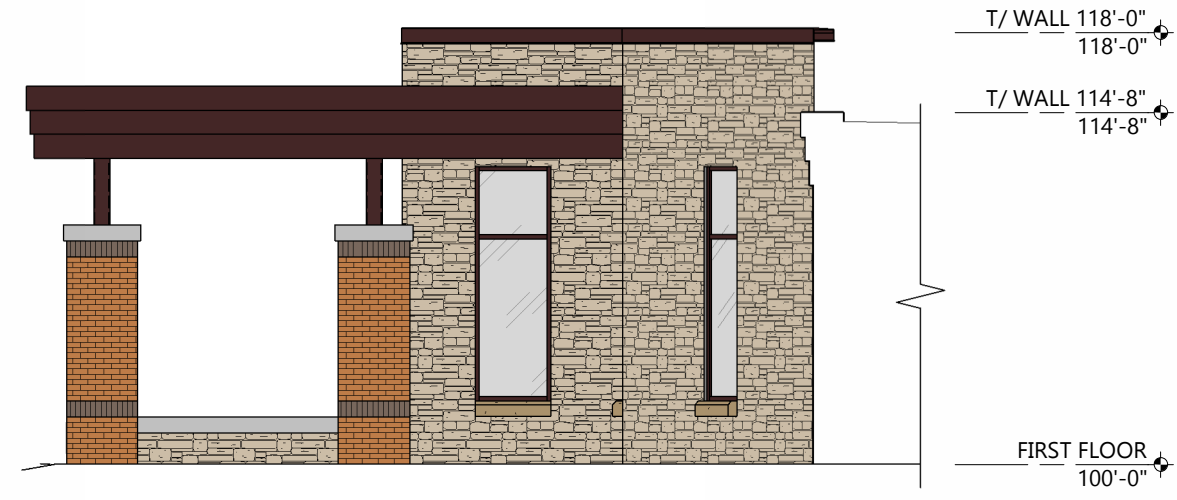


NORTH ELEVATION HIDDEN

SCALE: 1/8" = 1'-0"




NORTHEAST ELEVATION HIDDEN

SCALE: 1/8" = 1'-0"

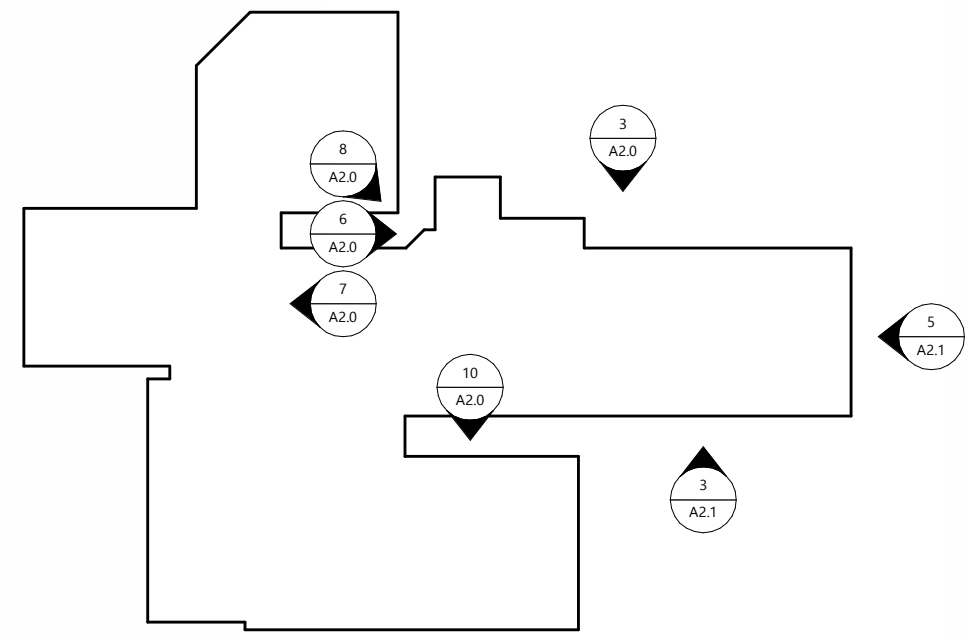


EXTERIOR ELEVATION KEY

ARCHITECTURAL NORTH / EAST EXTERIOR ELEVATIONS

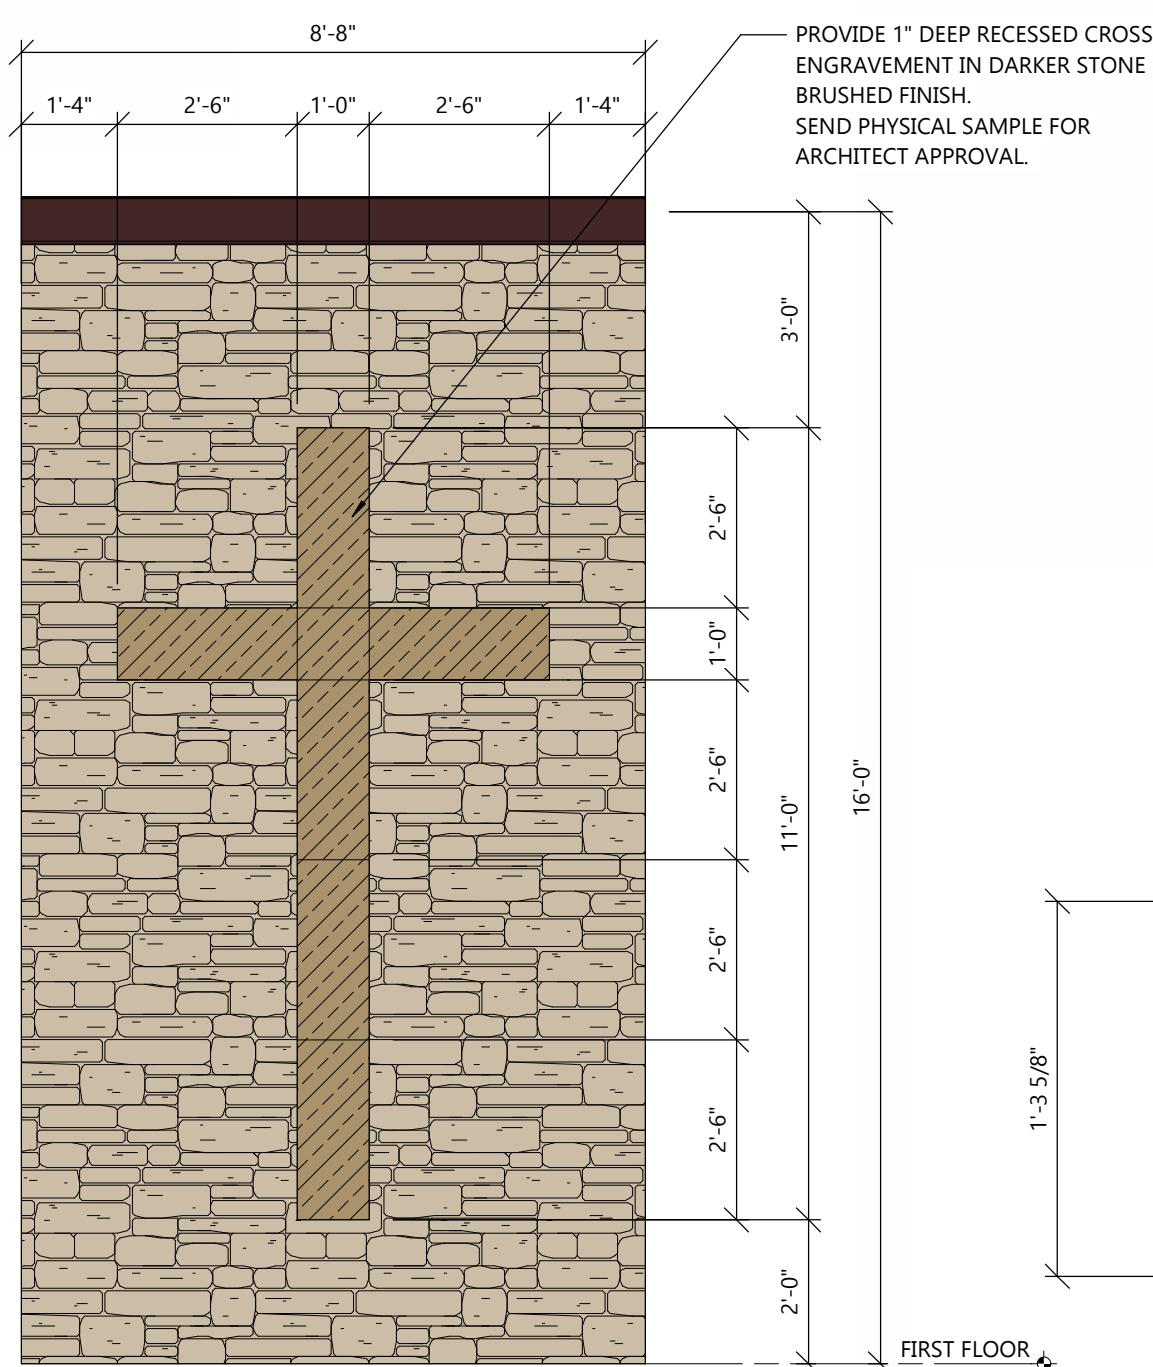

WALL DETAIL


SCALE: 3/8" = 1'-0"

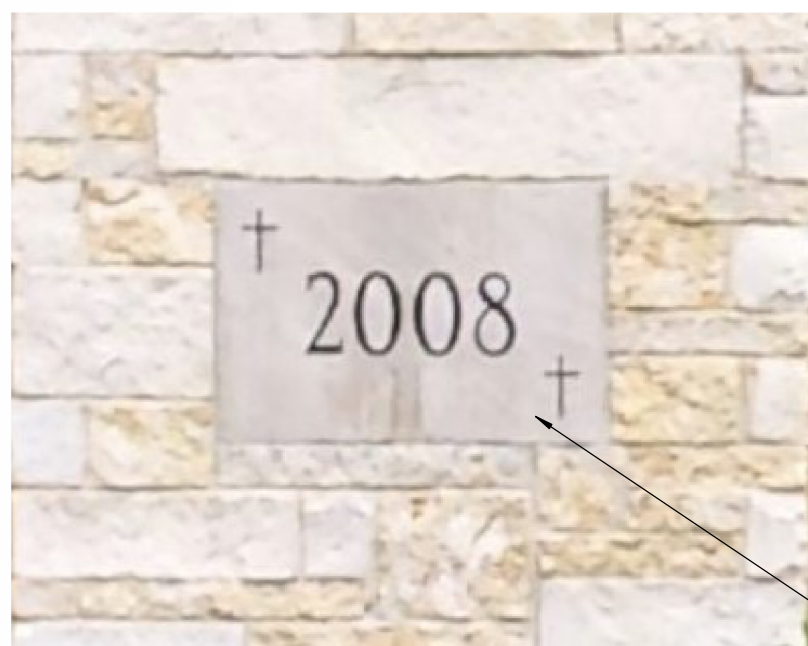


DATE STONE ELEVATION

SCALE: 1 1/2" = 1'-0"

DATE STONE w/ ENGRAVED
NUMBERS COLOR AND FONT TO
MATCH EXISTING DATE STONE

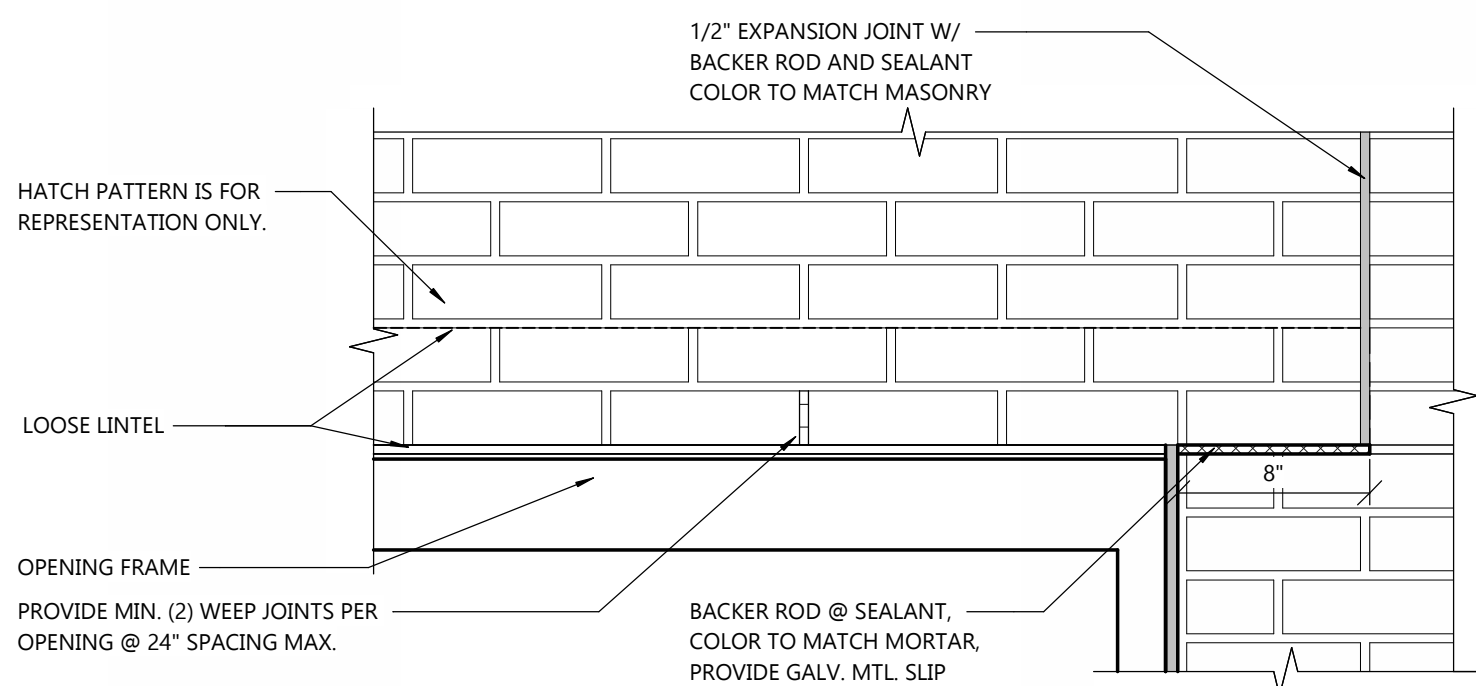


TYP. MASONRY EXPANSION JOINT OVER OPENING

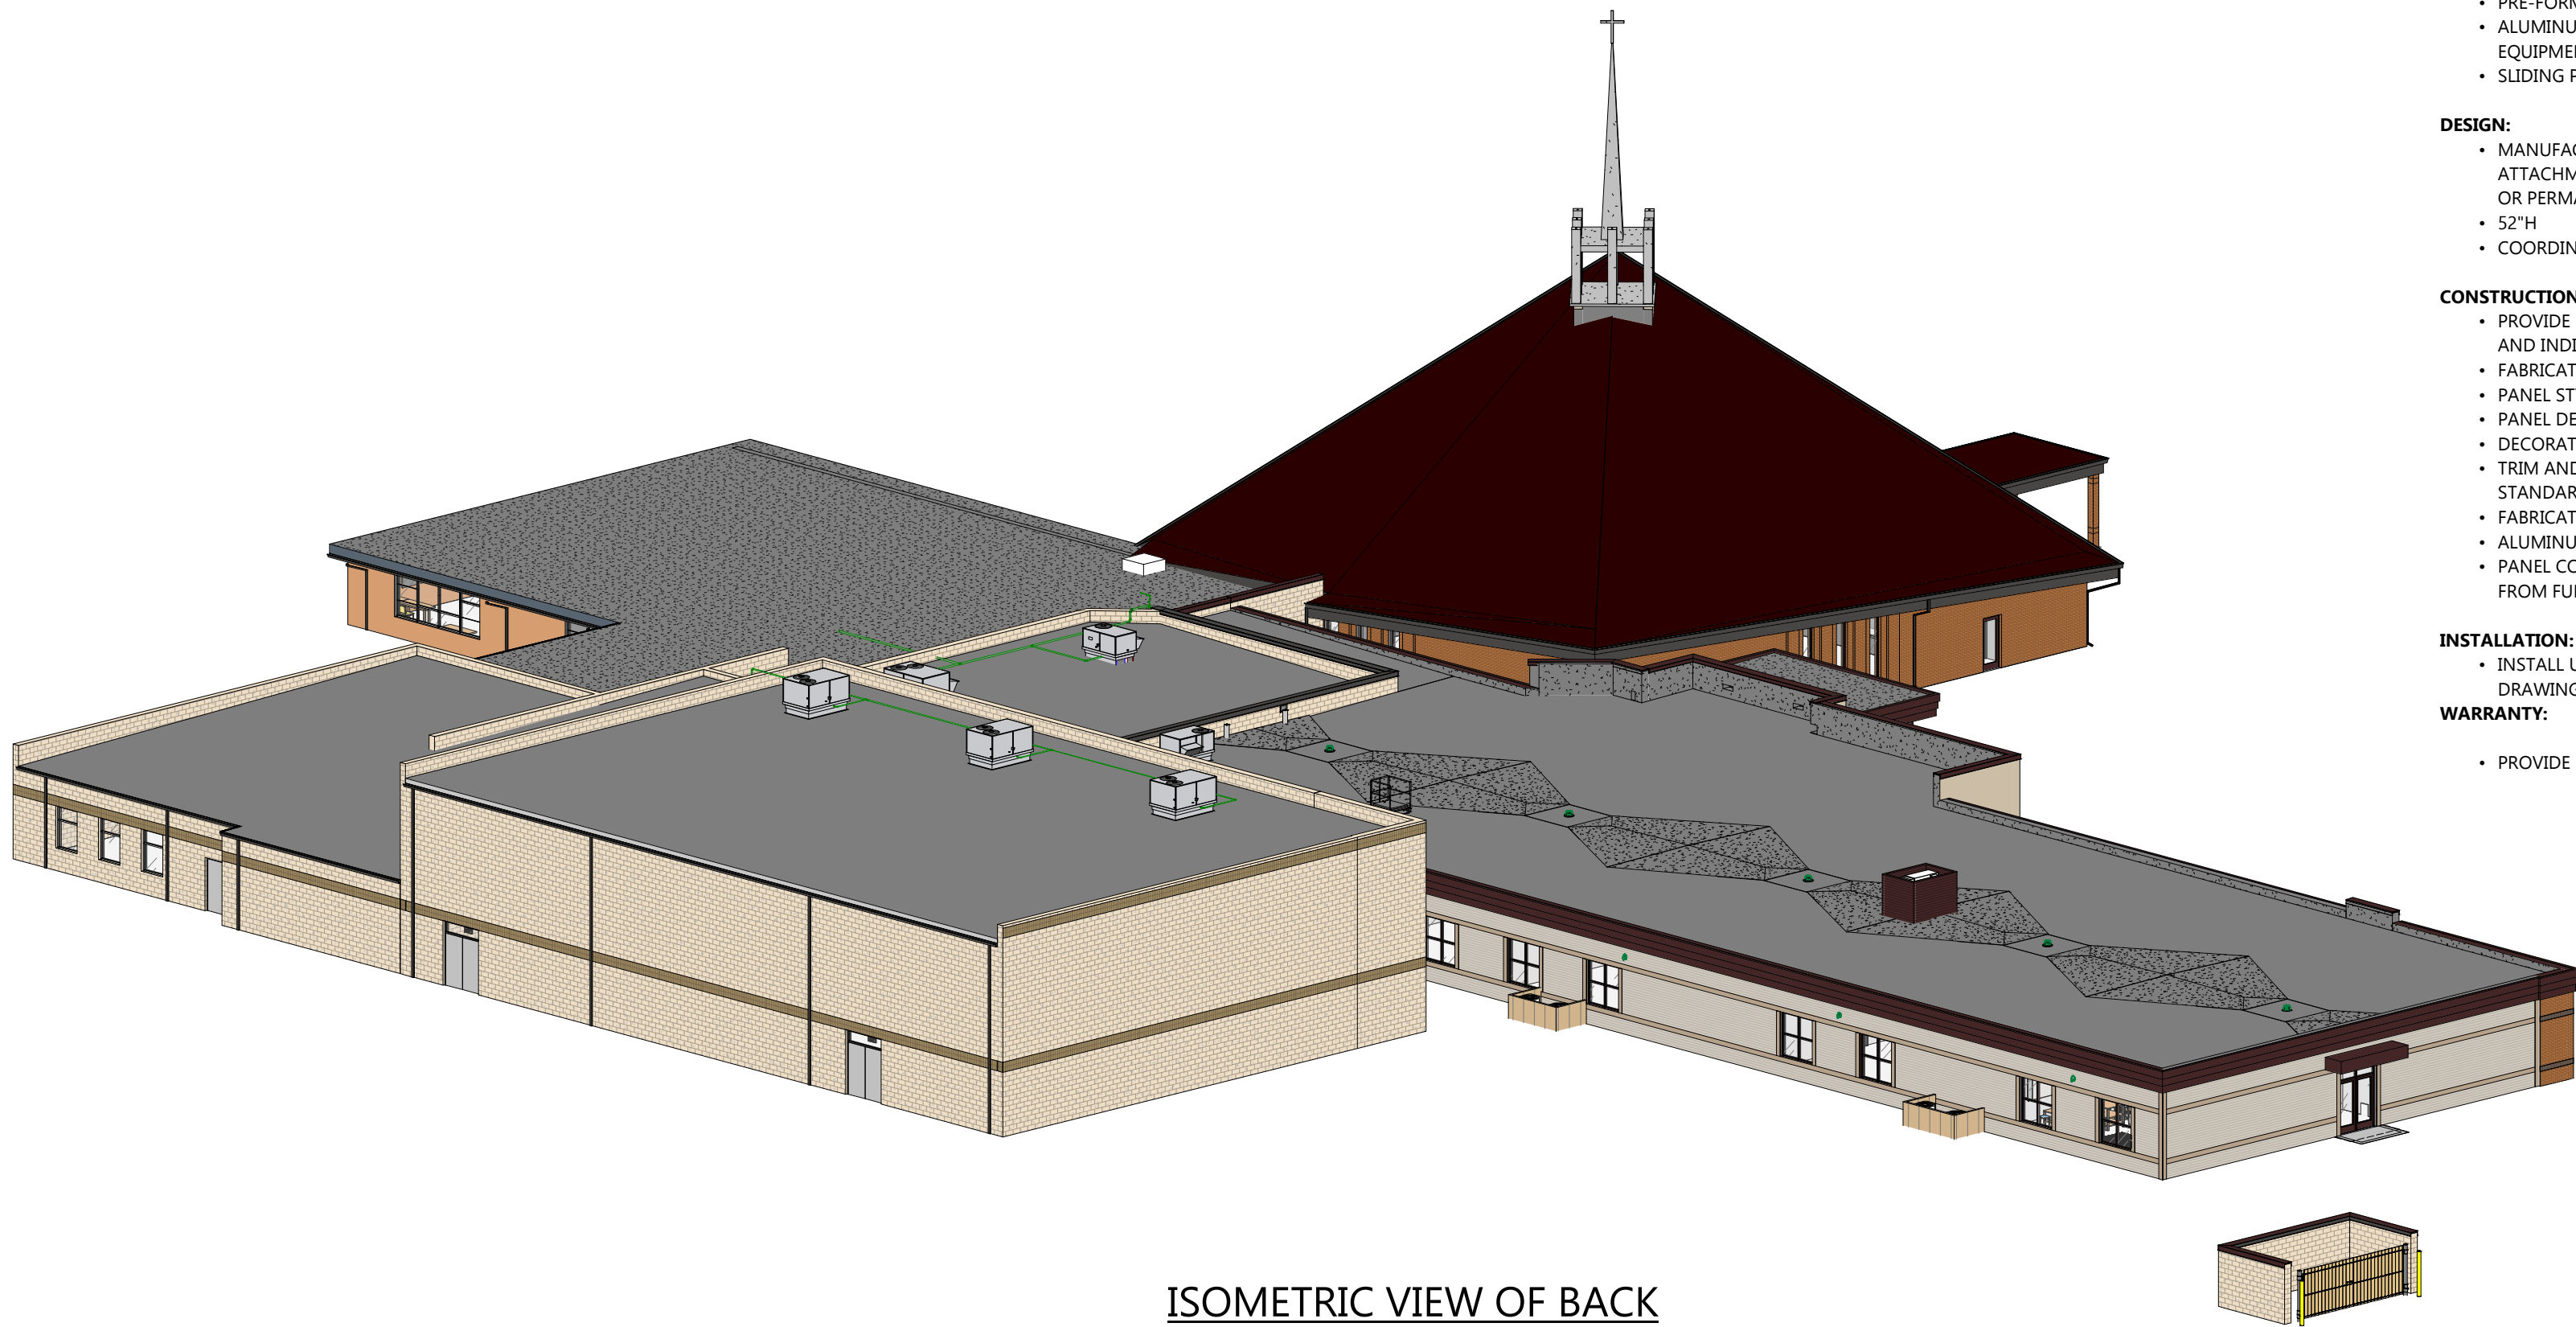


ISOMETRIC VIEW OF BACK

NOTE: ISOMETRIC VIEWS ARE FOR REFERENCE ONLY.

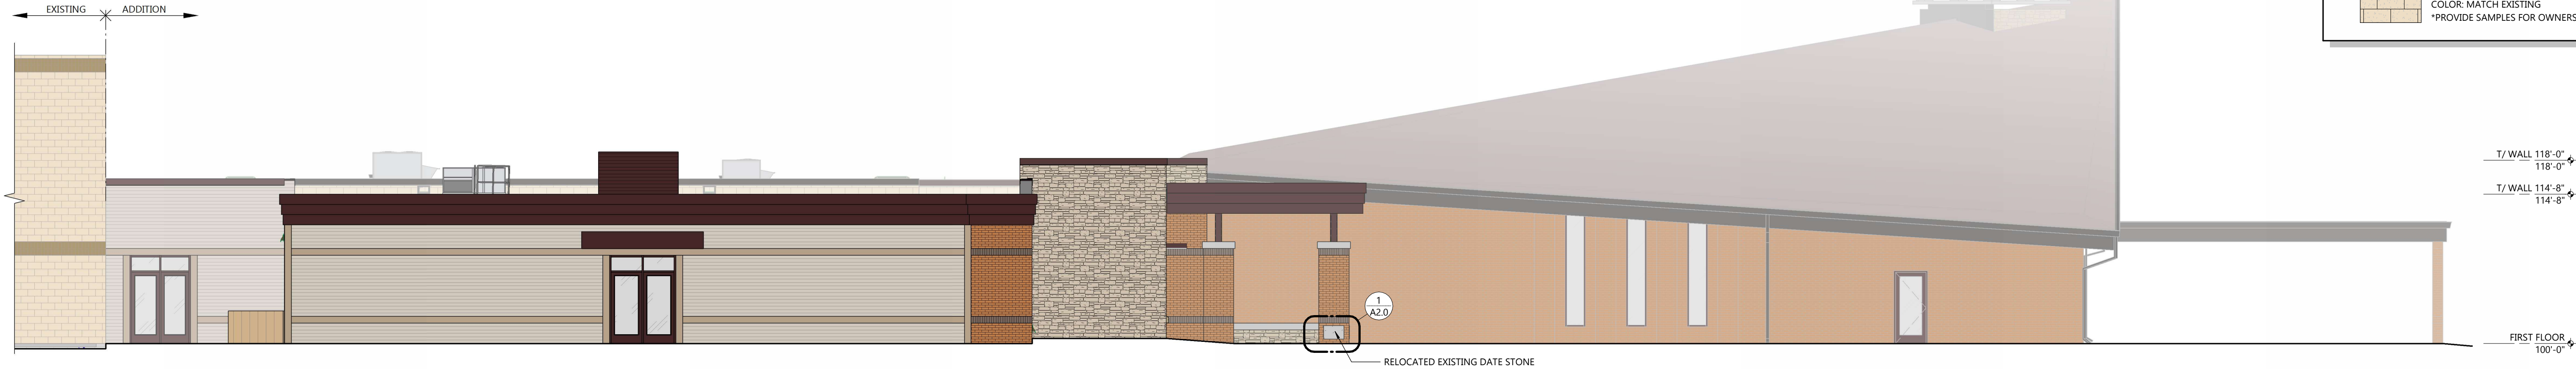


SOUTH ELEVATION

SCALE: 1/8" = 1'-0"

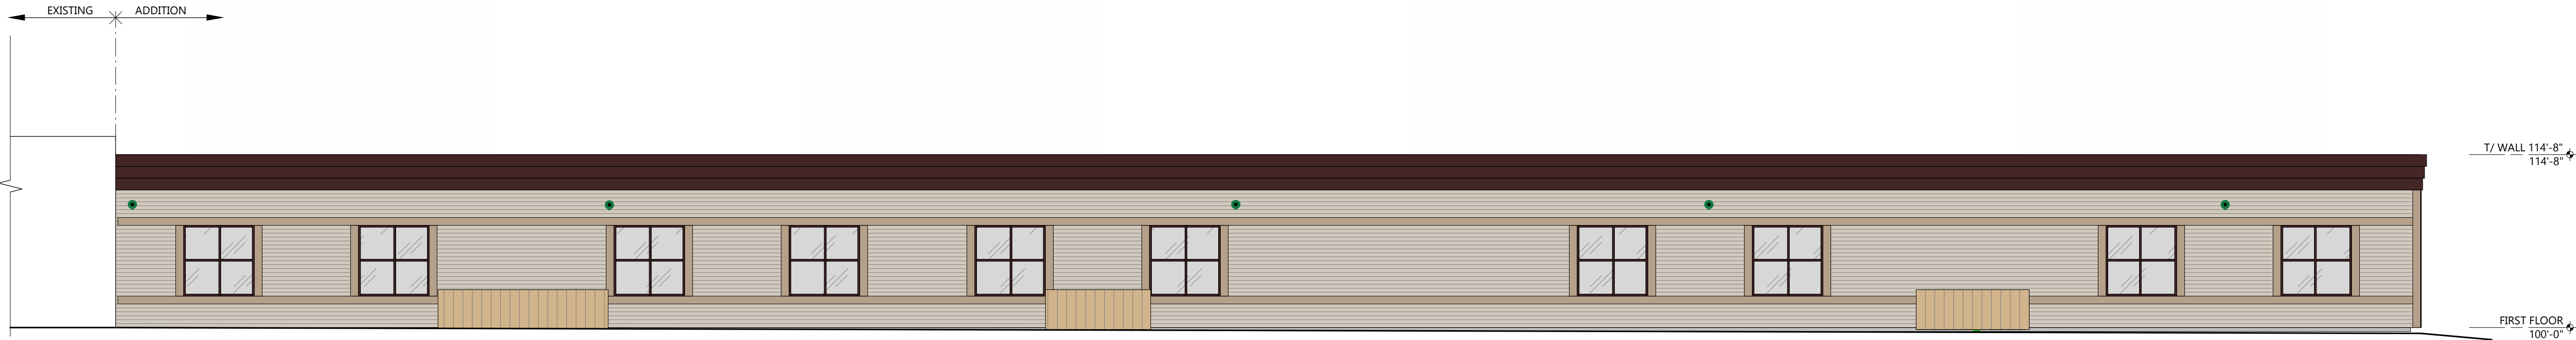


WEST ELEVATION

SCALE: 1/8" = 1'-0"

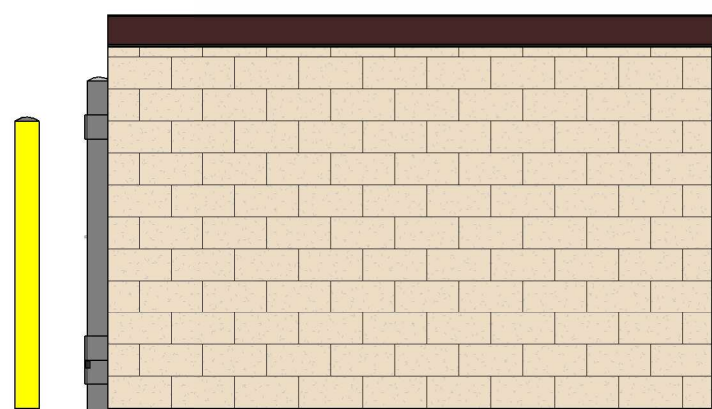


EAST DUMPSTER ELEVATION

SCALE: 1/4" = 1'-0"

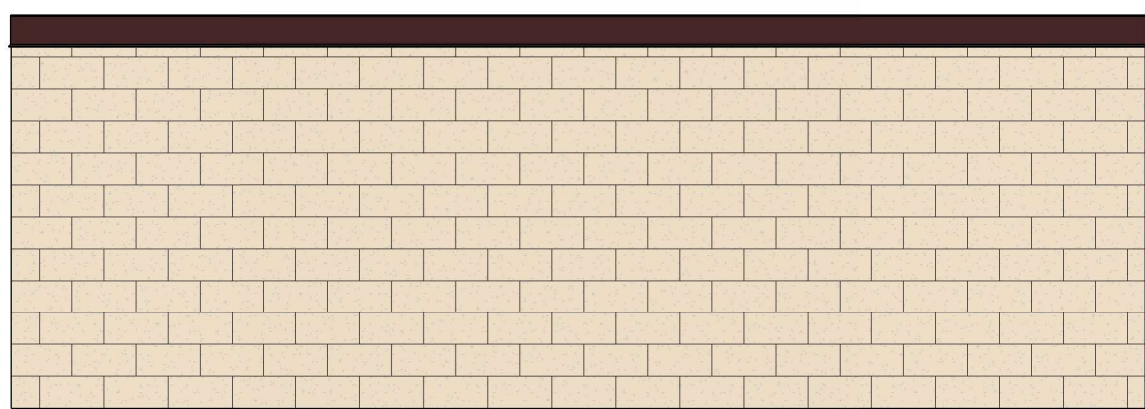


NORTH DUMPSTER ELEVATION

SCALE: 1/4" = 1'-0"

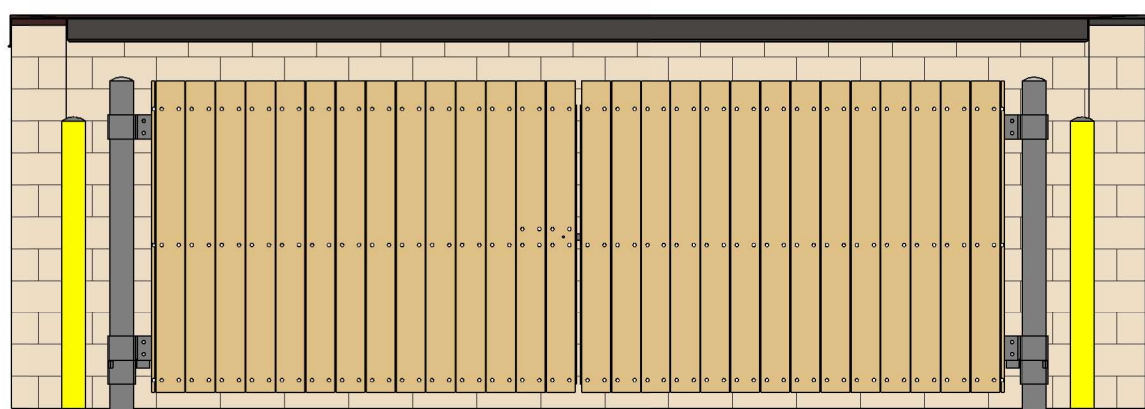


SOUTH DUMPSTER ELEVATION

SCALE: 1/4" = 1'-0"

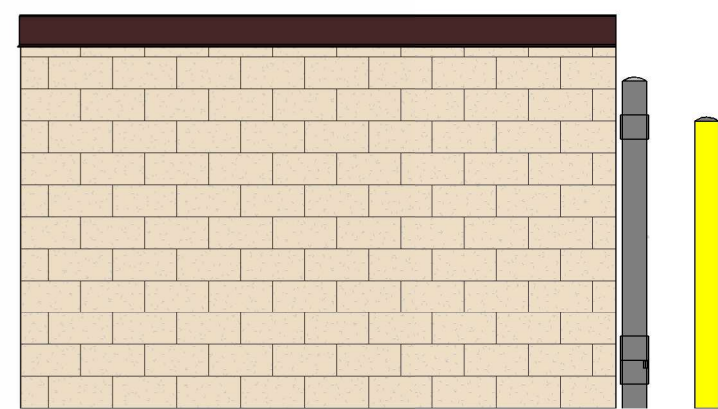

WEST DUMPSTER ELEVATION

SCALE: 1/4" = 1'-0"

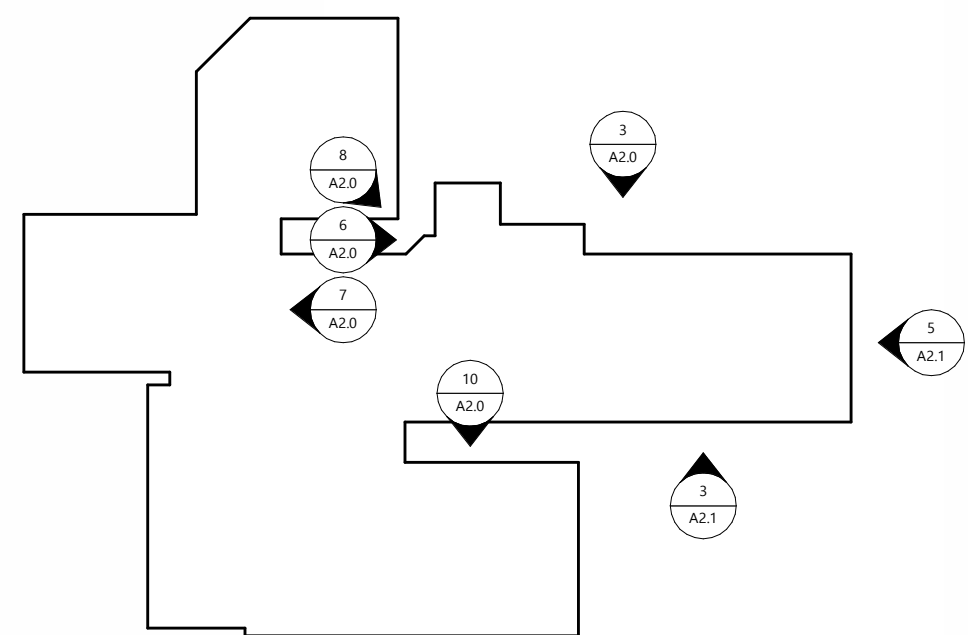

EXTERIOR ELEVATION KEY

ARCHITECTURAL SOUTH / WEST EXTERIOR ELEVATIONS

UNIT MOUNTED ROOFTOP SCREENING SPECIFICATION

MANUFACTURER:
• ENVISOR SCREENING SYSTEM BY CITYSCAPES INCORPORATED

SUMMARY:

- PRE-FORMED PAINTED METAL PANEL FOR ENCLOSING ROOF TOP MECHANICAL EQUIPMENT.
- ALUMINUM ASSEMBLY FRAMING FOR DIRECT ATTACHMENT OF SCREENING PANELS TO MECHANICAL EQUIPMENT. NO BASE OR CURB REQUIRED.
- SLIDING PANELS TO PERMIT EASY ACCESS TO MECHANICAL EQUIPMENT FOR SERVICING.

DESIGN:

- MANUFACTURER IS RESPONSIBLE FOR THE STRUCTURAL DESIGN OF ALL MATERIALS, ASSEMBLY AND ATTACHMENTS TO RESIST SNOW, WIND, SUCTION AND UPLIFT LOADING AT ANY POINT WITHOUT DAMAGE OR PERMANENT SET.
- 52"H
- COORDINATE REQUIRED ACCESS W/ HVAC EQUIP.

CONSTRUCTION:

- PROVIDE FACTORY-FORMED PANEL SYSTEMS WITH CONTINUOUS INTERLOCKING PANEL CONNECTIONS AND INDICATED OR NECESSARY COMPONENTS.
- FABRICATE ALL PANELS TO SLIDE HORIZONTALLY TO ALLOW ACCESS TO UNIT ACCESS PANELS BEHIND.
- PANEL STYLE: VERTICAL.
- PANEL DESIGN: CORRUGATED VERTICAL.
- DECORATIVE TOP TRIM PROFILE: LINEAL BAND.
- TRIM AND CLOSURES: FABRICATED FROM 24 GAGE METAL AND FINISHED WITH THE MANUFACTURERS STANDARD COATING SYSTEM.
- FABRICATE AND ASSEMBLE COMPONENTS IN LARGEST PRACTICAL SIZES, FOR DELIVERY TO THE SITE.
- ALUMINUM FRAMING: MILL FINISH.
- PANEL COATING: MANUFACTURER'S STANDARD COATING SYSTEM, FACTORY APPLIED. COLOR SELECTED FROM FULL RANGE OF MANUFACTURER'S STANDARD COLORS.

INSTALLATION:

- INSTALL UNITS IN ACCORDANCE WITH THE MANUFACTURER'S INSTRUCTIONS AND APPROVED SHOP DRAWINGS

WARRANTY:

- PROVIDE MANUFACTURERS STANDARD THREE YEAR WARRANTY.

FIBER CEMENT SIDING SPECIFICATIONS

MANUFACTURER:
• JAMES HARDIE BUILDING PRODUCTS

PRODUCT:

- HARDIE PLANK LAP SIDING

CONSTRUCTION:

- SELECT CEDARMILL TEXTURE LAP SIDING
- FACTORY PRIMED WITH UNIVERSAL PRIMER
- THICKNESS 0.312"
- 5/25" BOARDS FOR A 4" EXPOSURE
- 9/25" BOARDS FOR A 8" EXPOSURE
- COLOR BY ARCHITECT / OWNER (PROVIDE SAMPLE FOR APPROVAL)

INSTALLATION:

- PREPARE SUBSTRATES USING MANUFACTURER'S RECOMMENDED METHODS. INSTALL IN ACCORDANCE WITH MANUFACTURER'S INSTRUCTIONS.

WARRANTY:

- PLANK, SOFFIT, AND TRIM: 30 YEAR WARRANTY
- COLOR-PLUS FINISH: 15 YEAR WARRANTY
- WHEN INSTALLED AND MAINTAINED IN ACCORDANCE WITH MANUFACTURER'S WRITTEN REQUIREMENTS, WARRANTY FOR 15 YEARS FROM DATE OF PURCHASE COVERING PEELING, CRACKING, AND CHIPPING.

GENERAL NOTES

- REFERENCE EXTERIOR ELEVATIONS FOR VENEER CONTROL JOINTS.

EXTERIOR MATERIAL KEY

	BRICK VENEER MFR: COLOR: *PROVIDE SAMPLES FOR OWNERS & ARCHITECT APPROVAL*
	BRICK VENEER - SOLDIER MFR: COLOR: *PROVIDE SAMPLES FOR OWNERS & ARCHITECT APPROVAL*
	STONE VENEER MFR: COLOR: *PROVIDE SAMPLES FOR OWNERS & ARCHITECT APPROVAL*
	CUT STONE MANUFACTURER: TBD COLOR: TBD *PROVIDE SAMPLES FOR OWNERS & ARCHITECT APPROVAL*
	FIBER CEMENT - LAP SIDING MANUFACTURER: JAMES HARDIE COLOR: HEIRLOOM TAN FINISH: SELECT CEDARMILL
	FIBER CEMENT - LAP SIDING MANUFACTURER: JAMES HARDIE COLOR: SANDBAR FINISH: SELECT CEDARMILL
	ALUMINUM STOREFRONT & GLAZING FRAME COLOR: SEE STOREFRONT SPECIFICATION GLAZING COLOR: SEE GLAZING SCHED.
	PRE-FIN METAL MANUFACTURER: TBD COLOR: BRONZE *PROVIDE SAMPLES FOR OWNERS & ARCHITECT APPROVAL*
	CAST STONE SILL MANUFACTURER: STONECAST COLOR: NATURAL (SAND) *PROVIDE SAMPLES FOR OWNERS & ARCHITECT APPROVAL*
	CAST STONE SILL MANUFACTURER: STONECAST COLOR: NATURAL (GRAY) *PROVIDE SAMPLES FOR OWNERS & ARCHITECT APPROVAL*
	CONCRETE MASONARY UNIT MANUFACTURER: TBD COLOR: MATCH EXISTING *PROVIDE SAMPLES FOR OWNERS & ARCHITECT APPROVAL*

PROJECT INFORMATION

PROPOSED ADDITION AND RENOVATIONS FOR:
TRINITY LUTHERAN
7900 NICHOLSON ROAD • CALEDONIA, WI 53108

PROFESSIONAL SEAL

PRELIMINARY DATES

JUNE 11, 2026
JUNE 22, 2026

JOB NUMBER

250406900

SHEET NUMBER

A2.1

NOT FOR CONSTRUCTION







TRINITY
LUTHERAN
CHURCH & SCHOOL

