


Walls to remain




Walls to be removed

 


OCCUPIED  
BY OTHERS

Notes:	Created By	Date	Client Address	Site Address	Scale	Drawn	<h1>A02</h1> <h2>DEMO</h2>
All hatched walls to be removed, patch and repair as necessary All data and elec. to be wrapped/capped	Melony Pederson 253-370-5734 melonypederson@hadaridevelopment.com	2.16.24	Creative Productions Dance Studio 5601 S. Pennsylvania Cudahy WI	7040 S. 13TH St. Oak Creek 53145	$\frac{1}{8}''=1'$	MP	

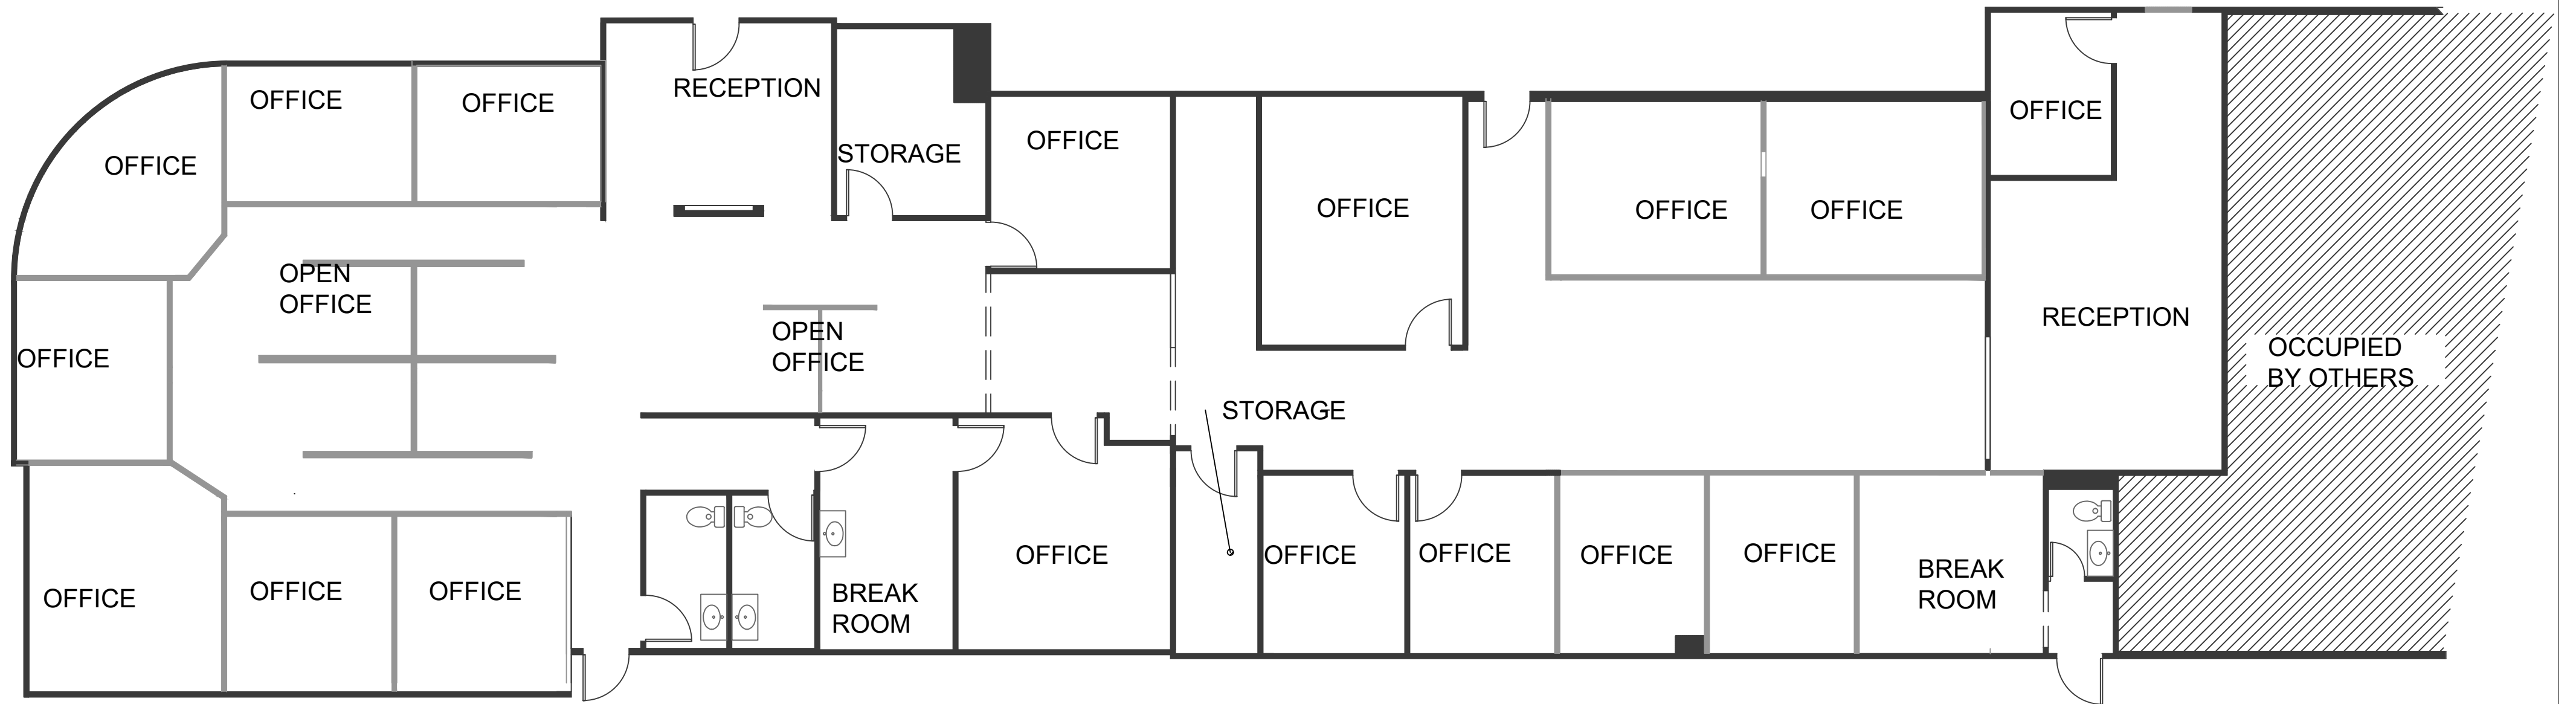


Notes:	Created By	Date	Client Address	Site Address	Scale	Drawn	<h1>A01</h1> <p>EXISTING</p>
	Melony Pederson 253-370-5734 melonypederson@hadaridevelopment.com	2.16.24	Creative Productions Dance Studio 5601 S. Pennsylvania Cudahy WI	7040 S. 13TH St. Oak Creek 53145	1/8"=1'	MP	

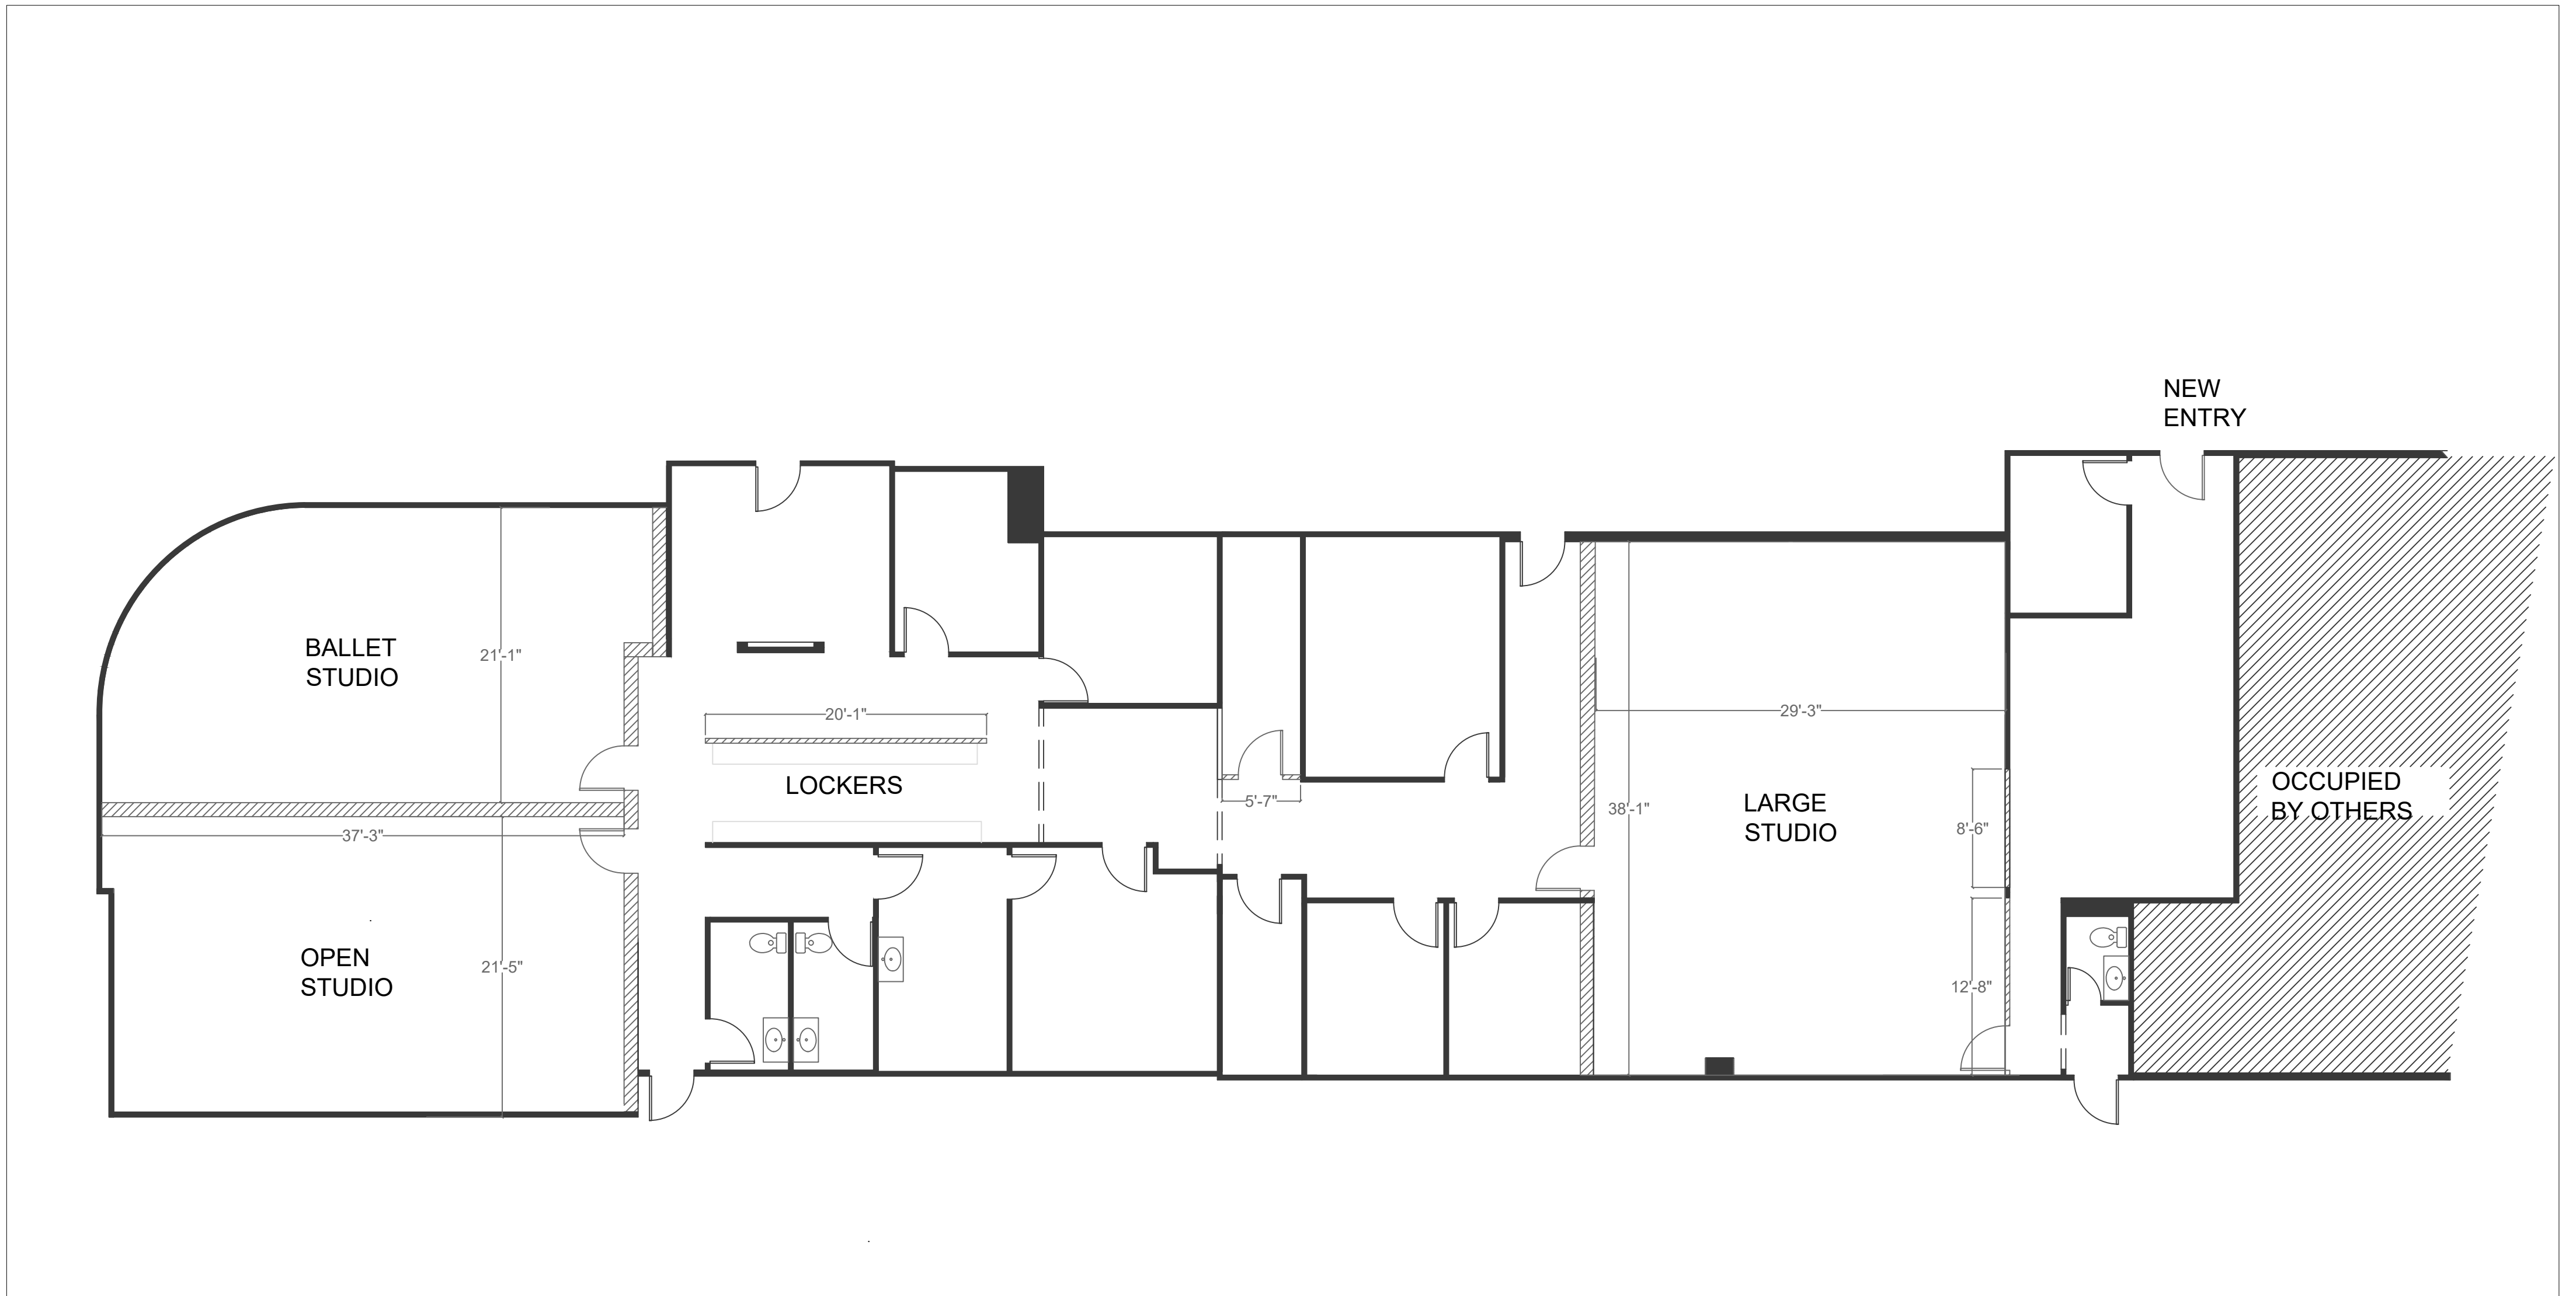

Notes:	Created By	Date	Client Address	Site Address	Scale	Drawn	<h1>A03</h1> <h2>FLOOR PLAN</h2>
	Melony Pederson 253-370-5734 melonypederson@hadaridevelopment.com	2.16.24	Creative Productions Dance Studio 5601 S. Pennsylvania Cudahy WI	7040 S. 13TH St. Oak Creek 53145	1/8"=1'	MP	

Notes:

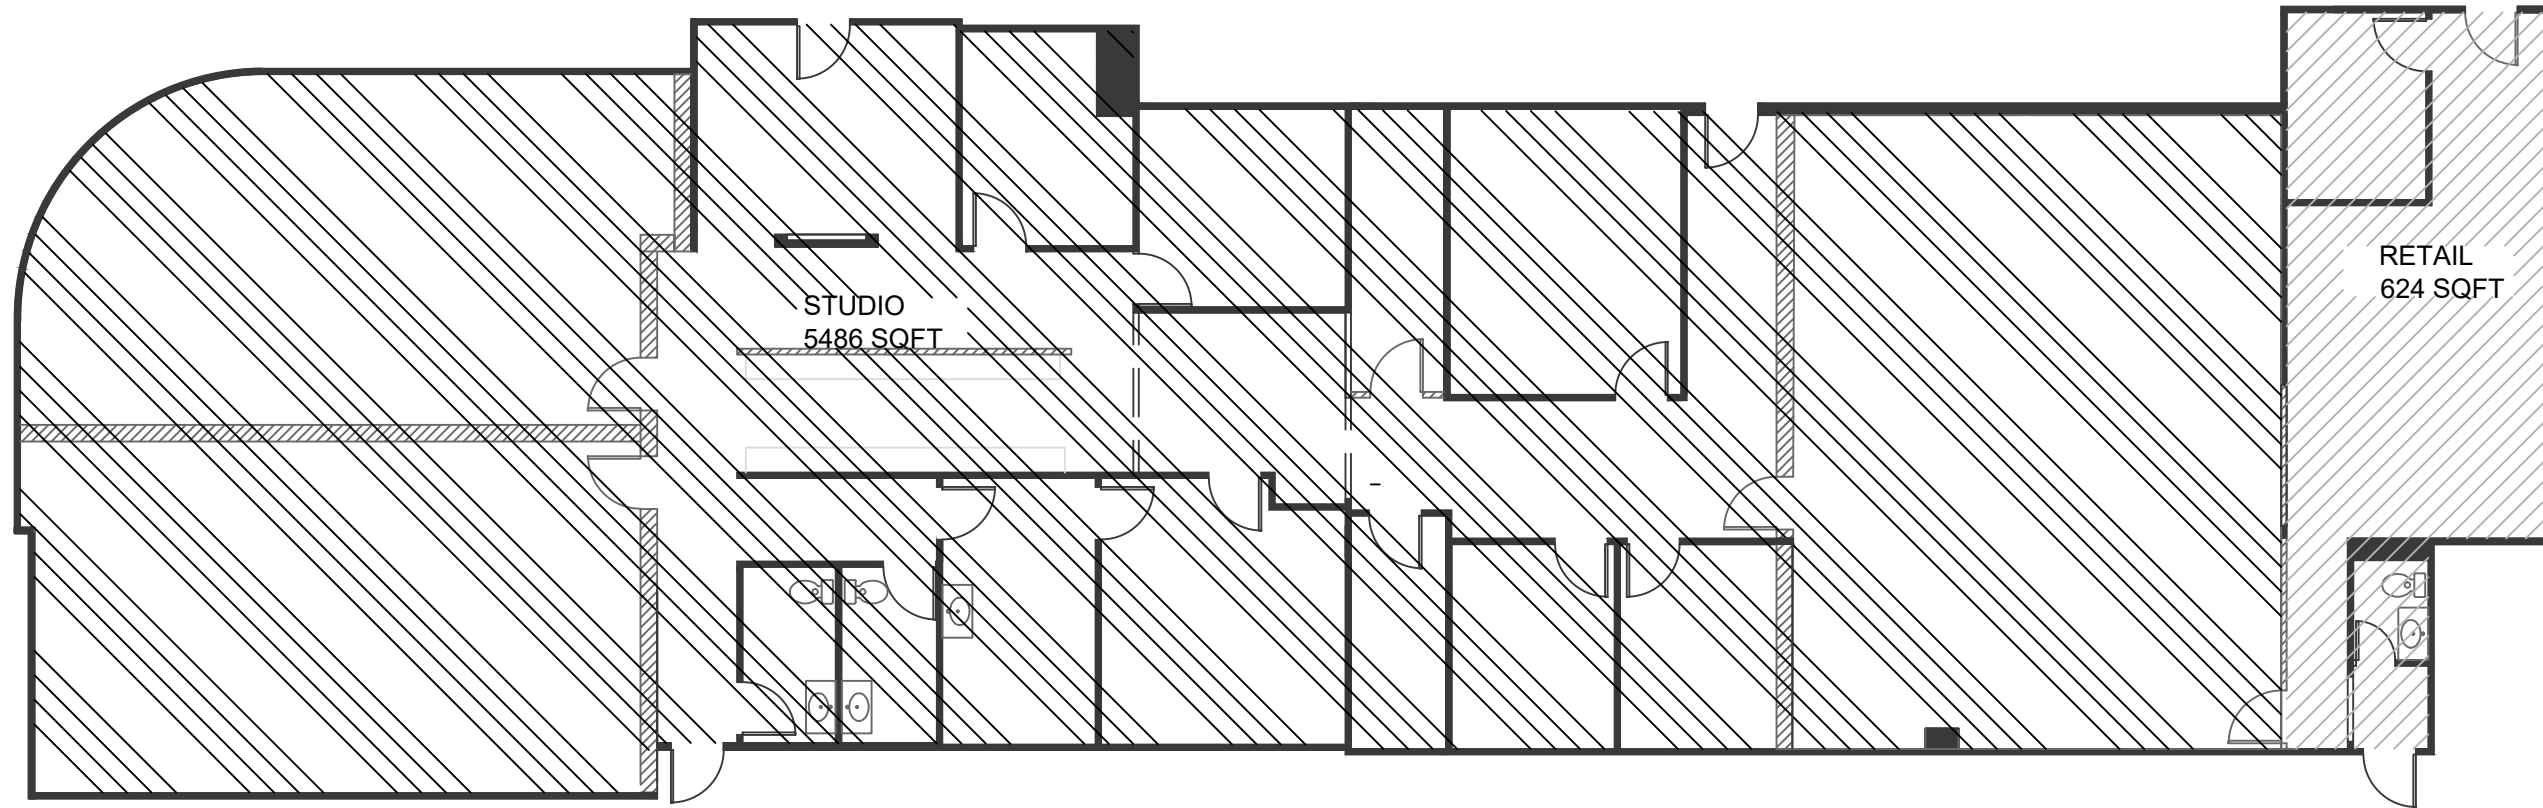

REV:	DESCRIPTION:	BY:	DATE:
	STATUS:		

SD SET


CLIENT:  
CREATIVE PRODUCTIONS DANCE STUDIO  
5601 S. PENNSYLVANIA AVE  
Cudahy WI

ARCHITECT:  
PEDERSON & CO.  
2816 E TEXAS AVE

SITE:  
7030 S. 13TH ST  
OAK CREEK 53145

TITLE:  
USES

SCALE AT A3:	DATE:	DRAWN:	CHECKED:
1:50, 1:100	240114	MP	CM
PROJECT NO:	DRAWING NO:	REVISION:	
2401	A/01	2	

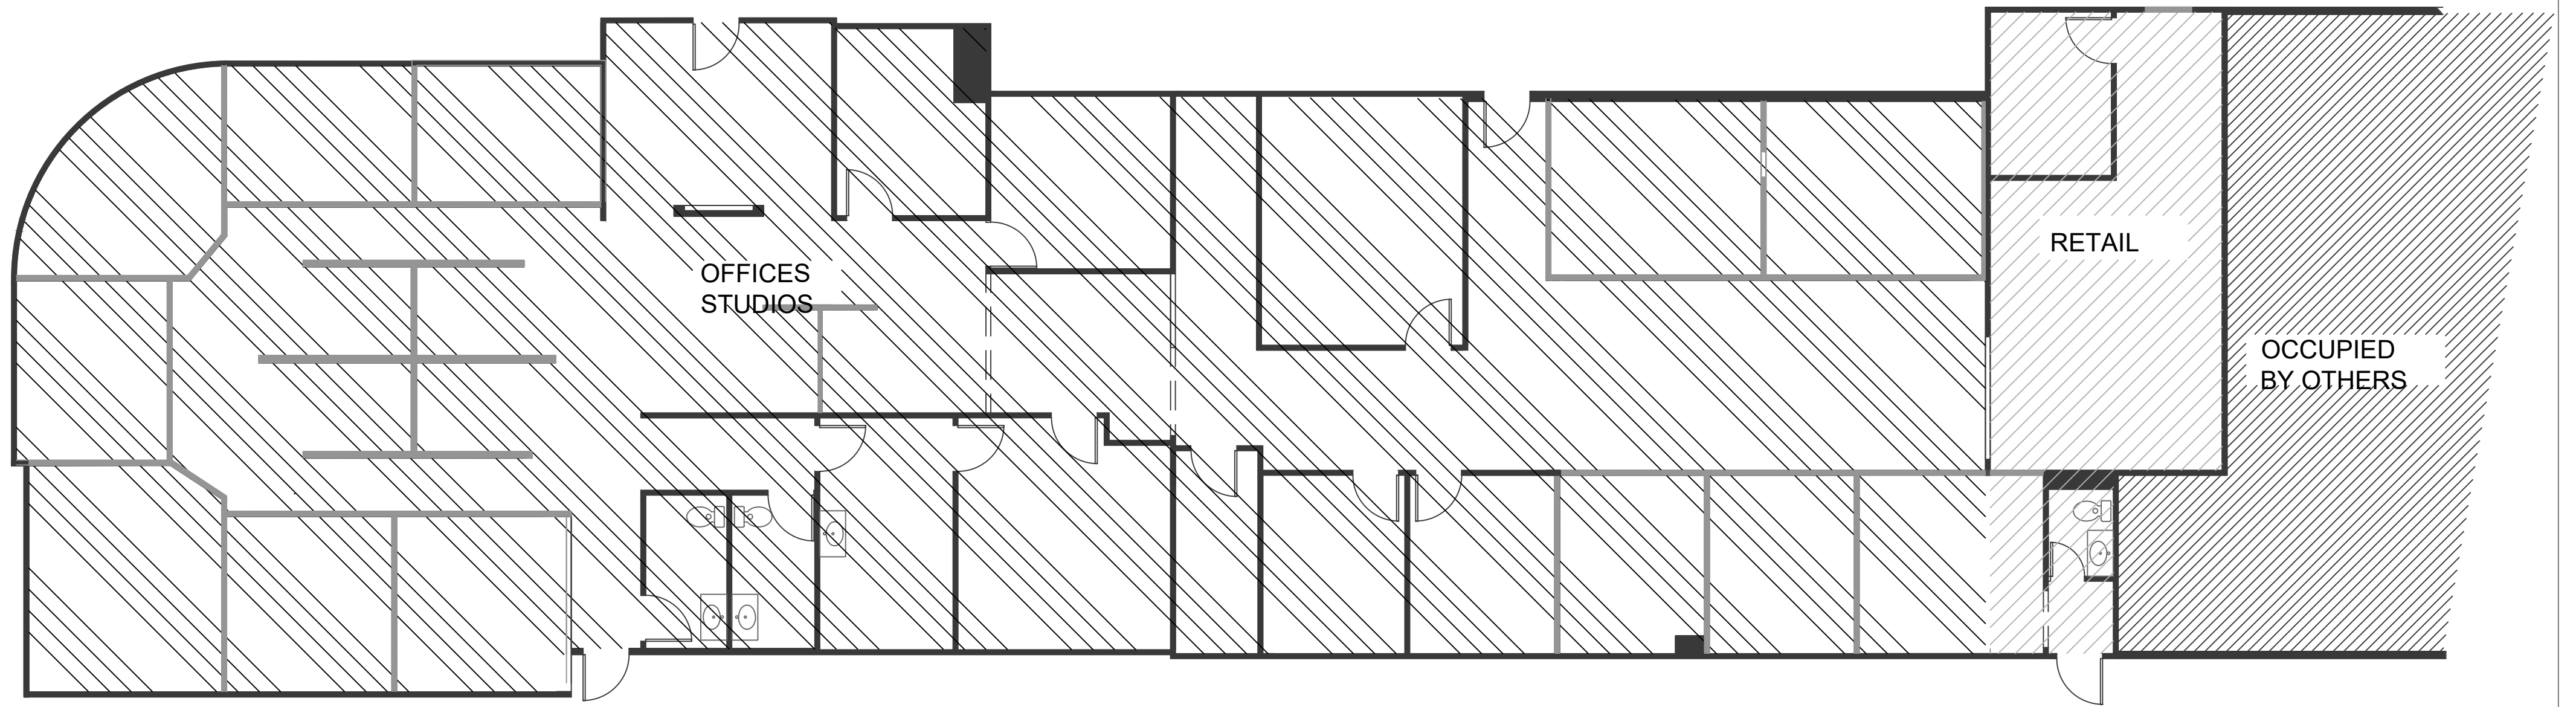

Notes:	Created By	Date	Client Address	Site Address	Scale	Drawn	<h1>A00</h1> <p>USES</p>
	Melony Pederson 253-370-5734 melonypederson@hadaridevelopment.com	2.16.24	Creative Productions Dance Studio 5601 S. Pennsylvania Cudahy WI	7040 S. 13TH St. Oak Creek 53145	1/8"=1'	MP	