



PROJECT INFORMATION

PROPOSED ADDITION FOR:
KWIK TRIP #1013
2900 HOLY HILL ROAD, WI-167 • RICHFIELD, WI 53076

PROFESSIONAL SEAL

PRELIMINARY DATES

JUN. 7, 2024


NOT FOR CONSTRUCTION

JOB NUMBER

240099400

SHEET NUMBER

A000

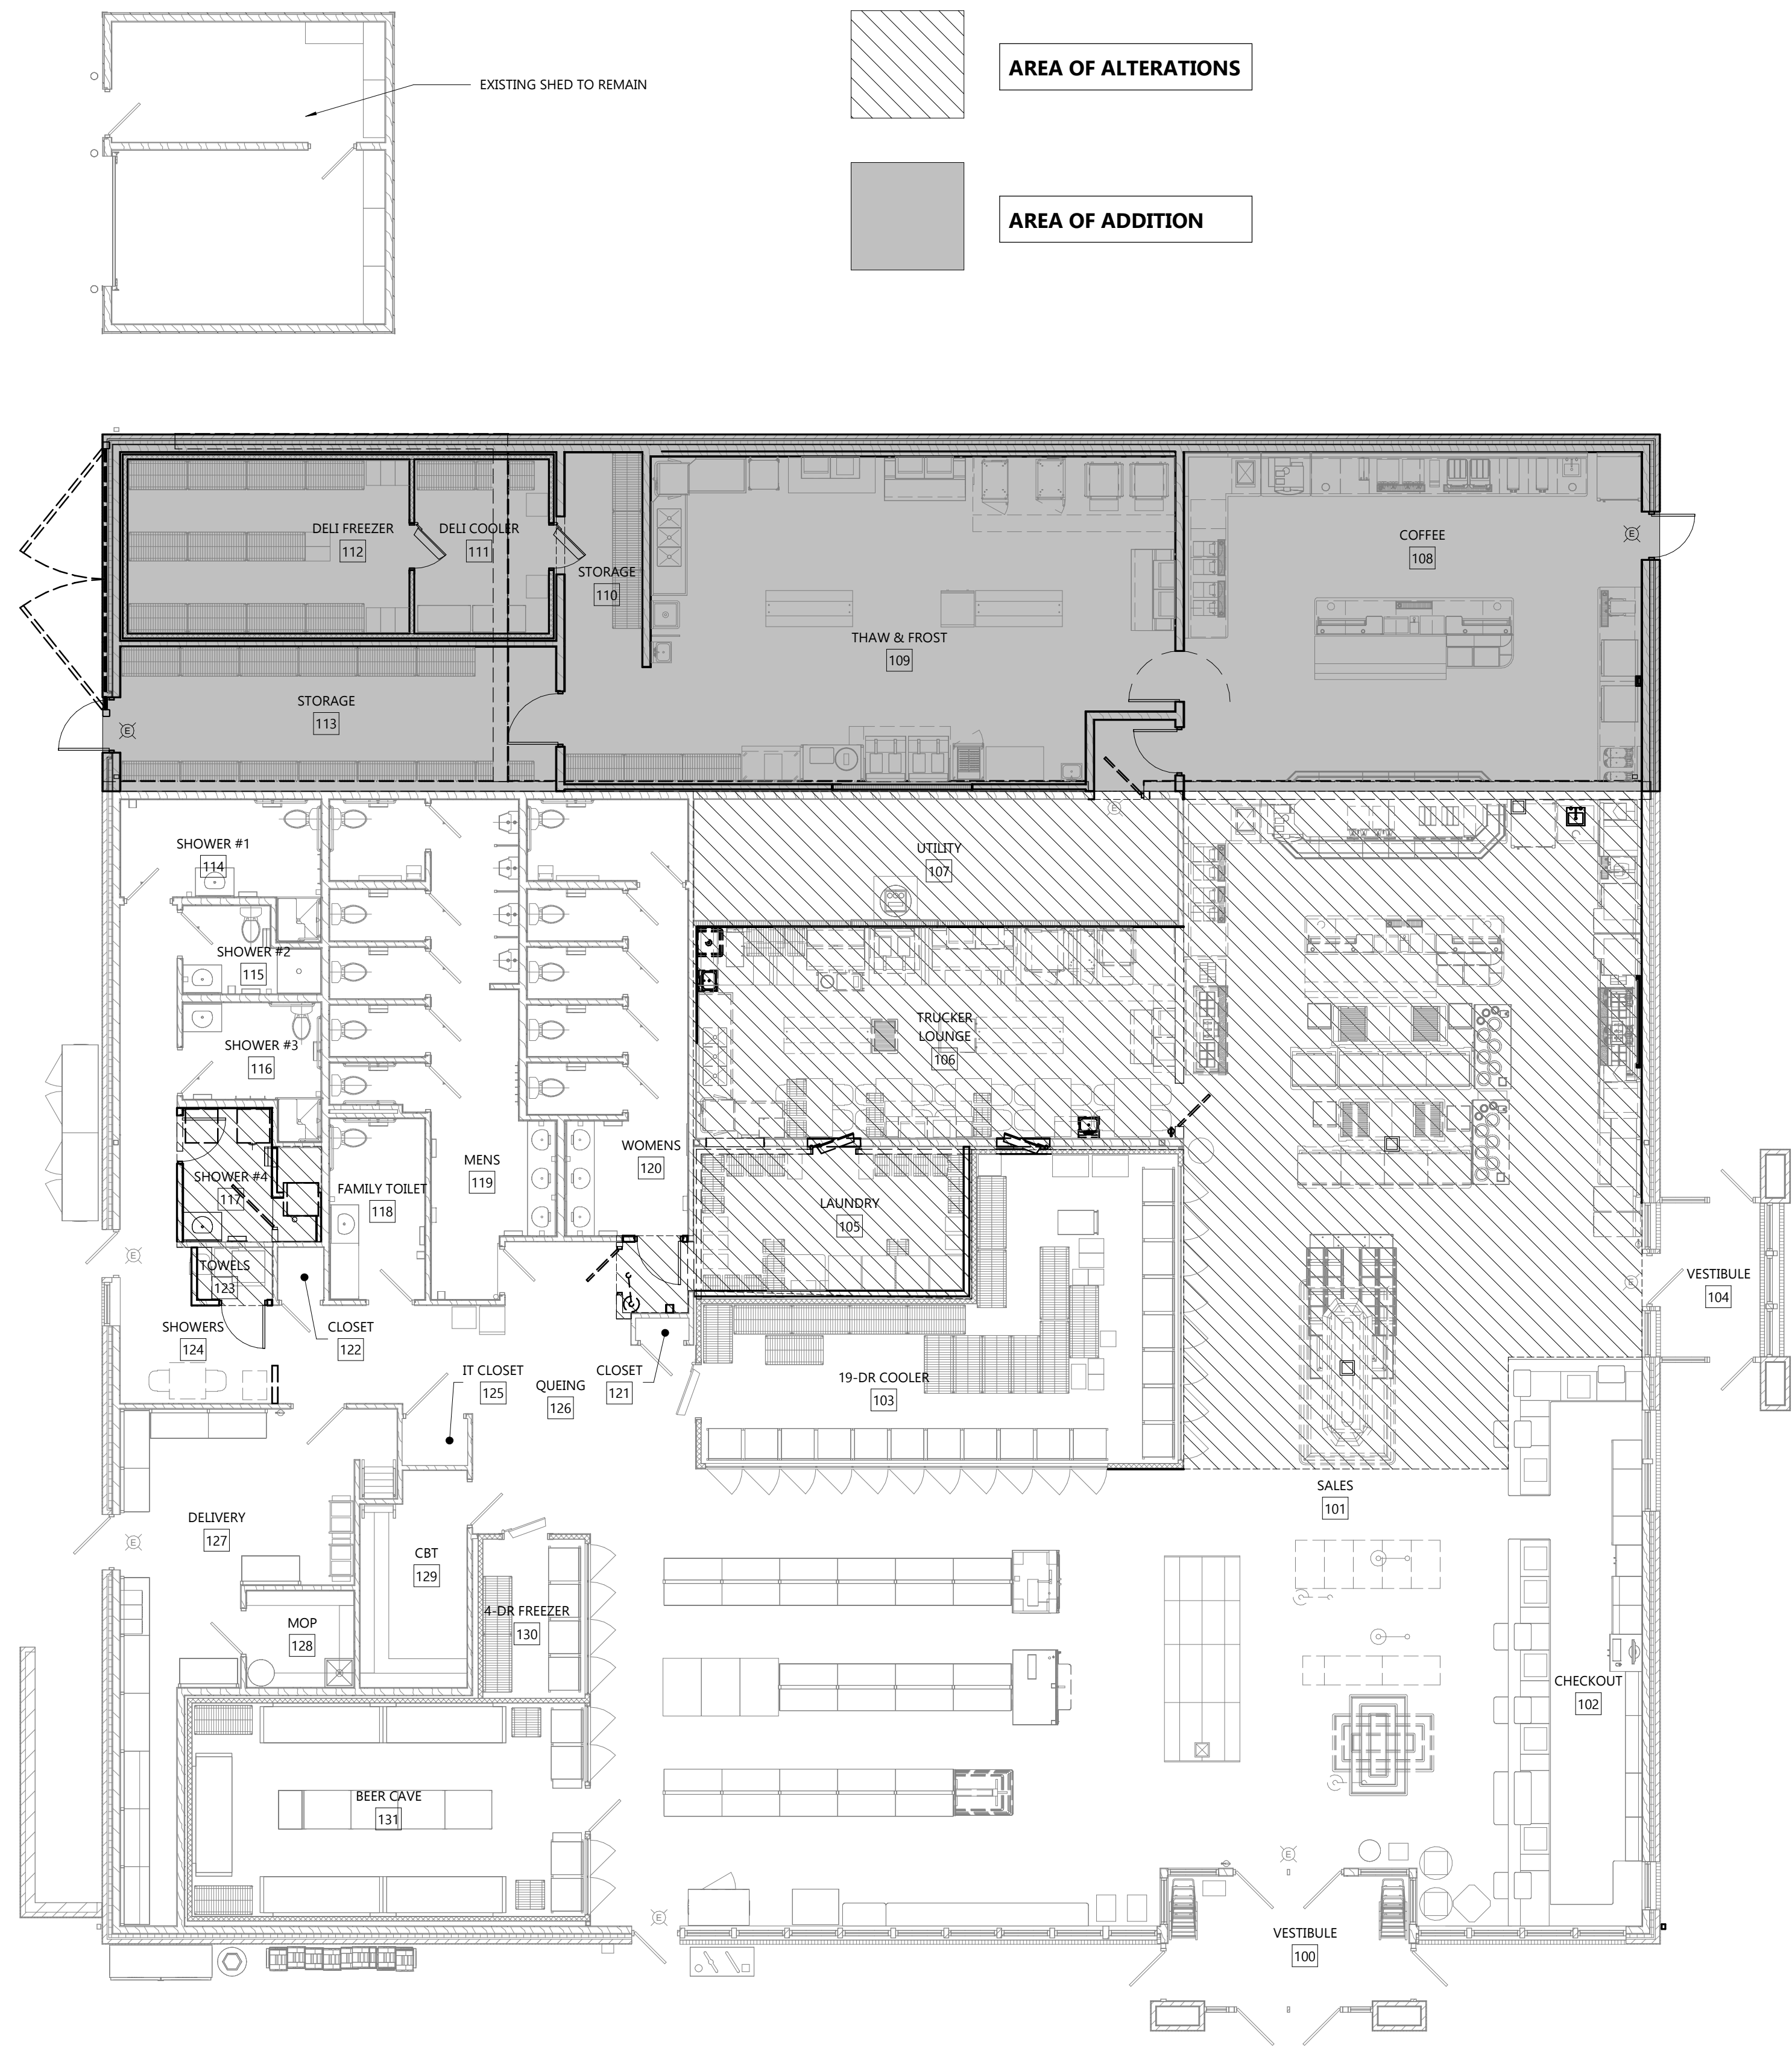

OVERALL FLOOR PLAN
SCALE: 1/8" = 1'-0"
0' 8' 16'