




1" = 20'-0"

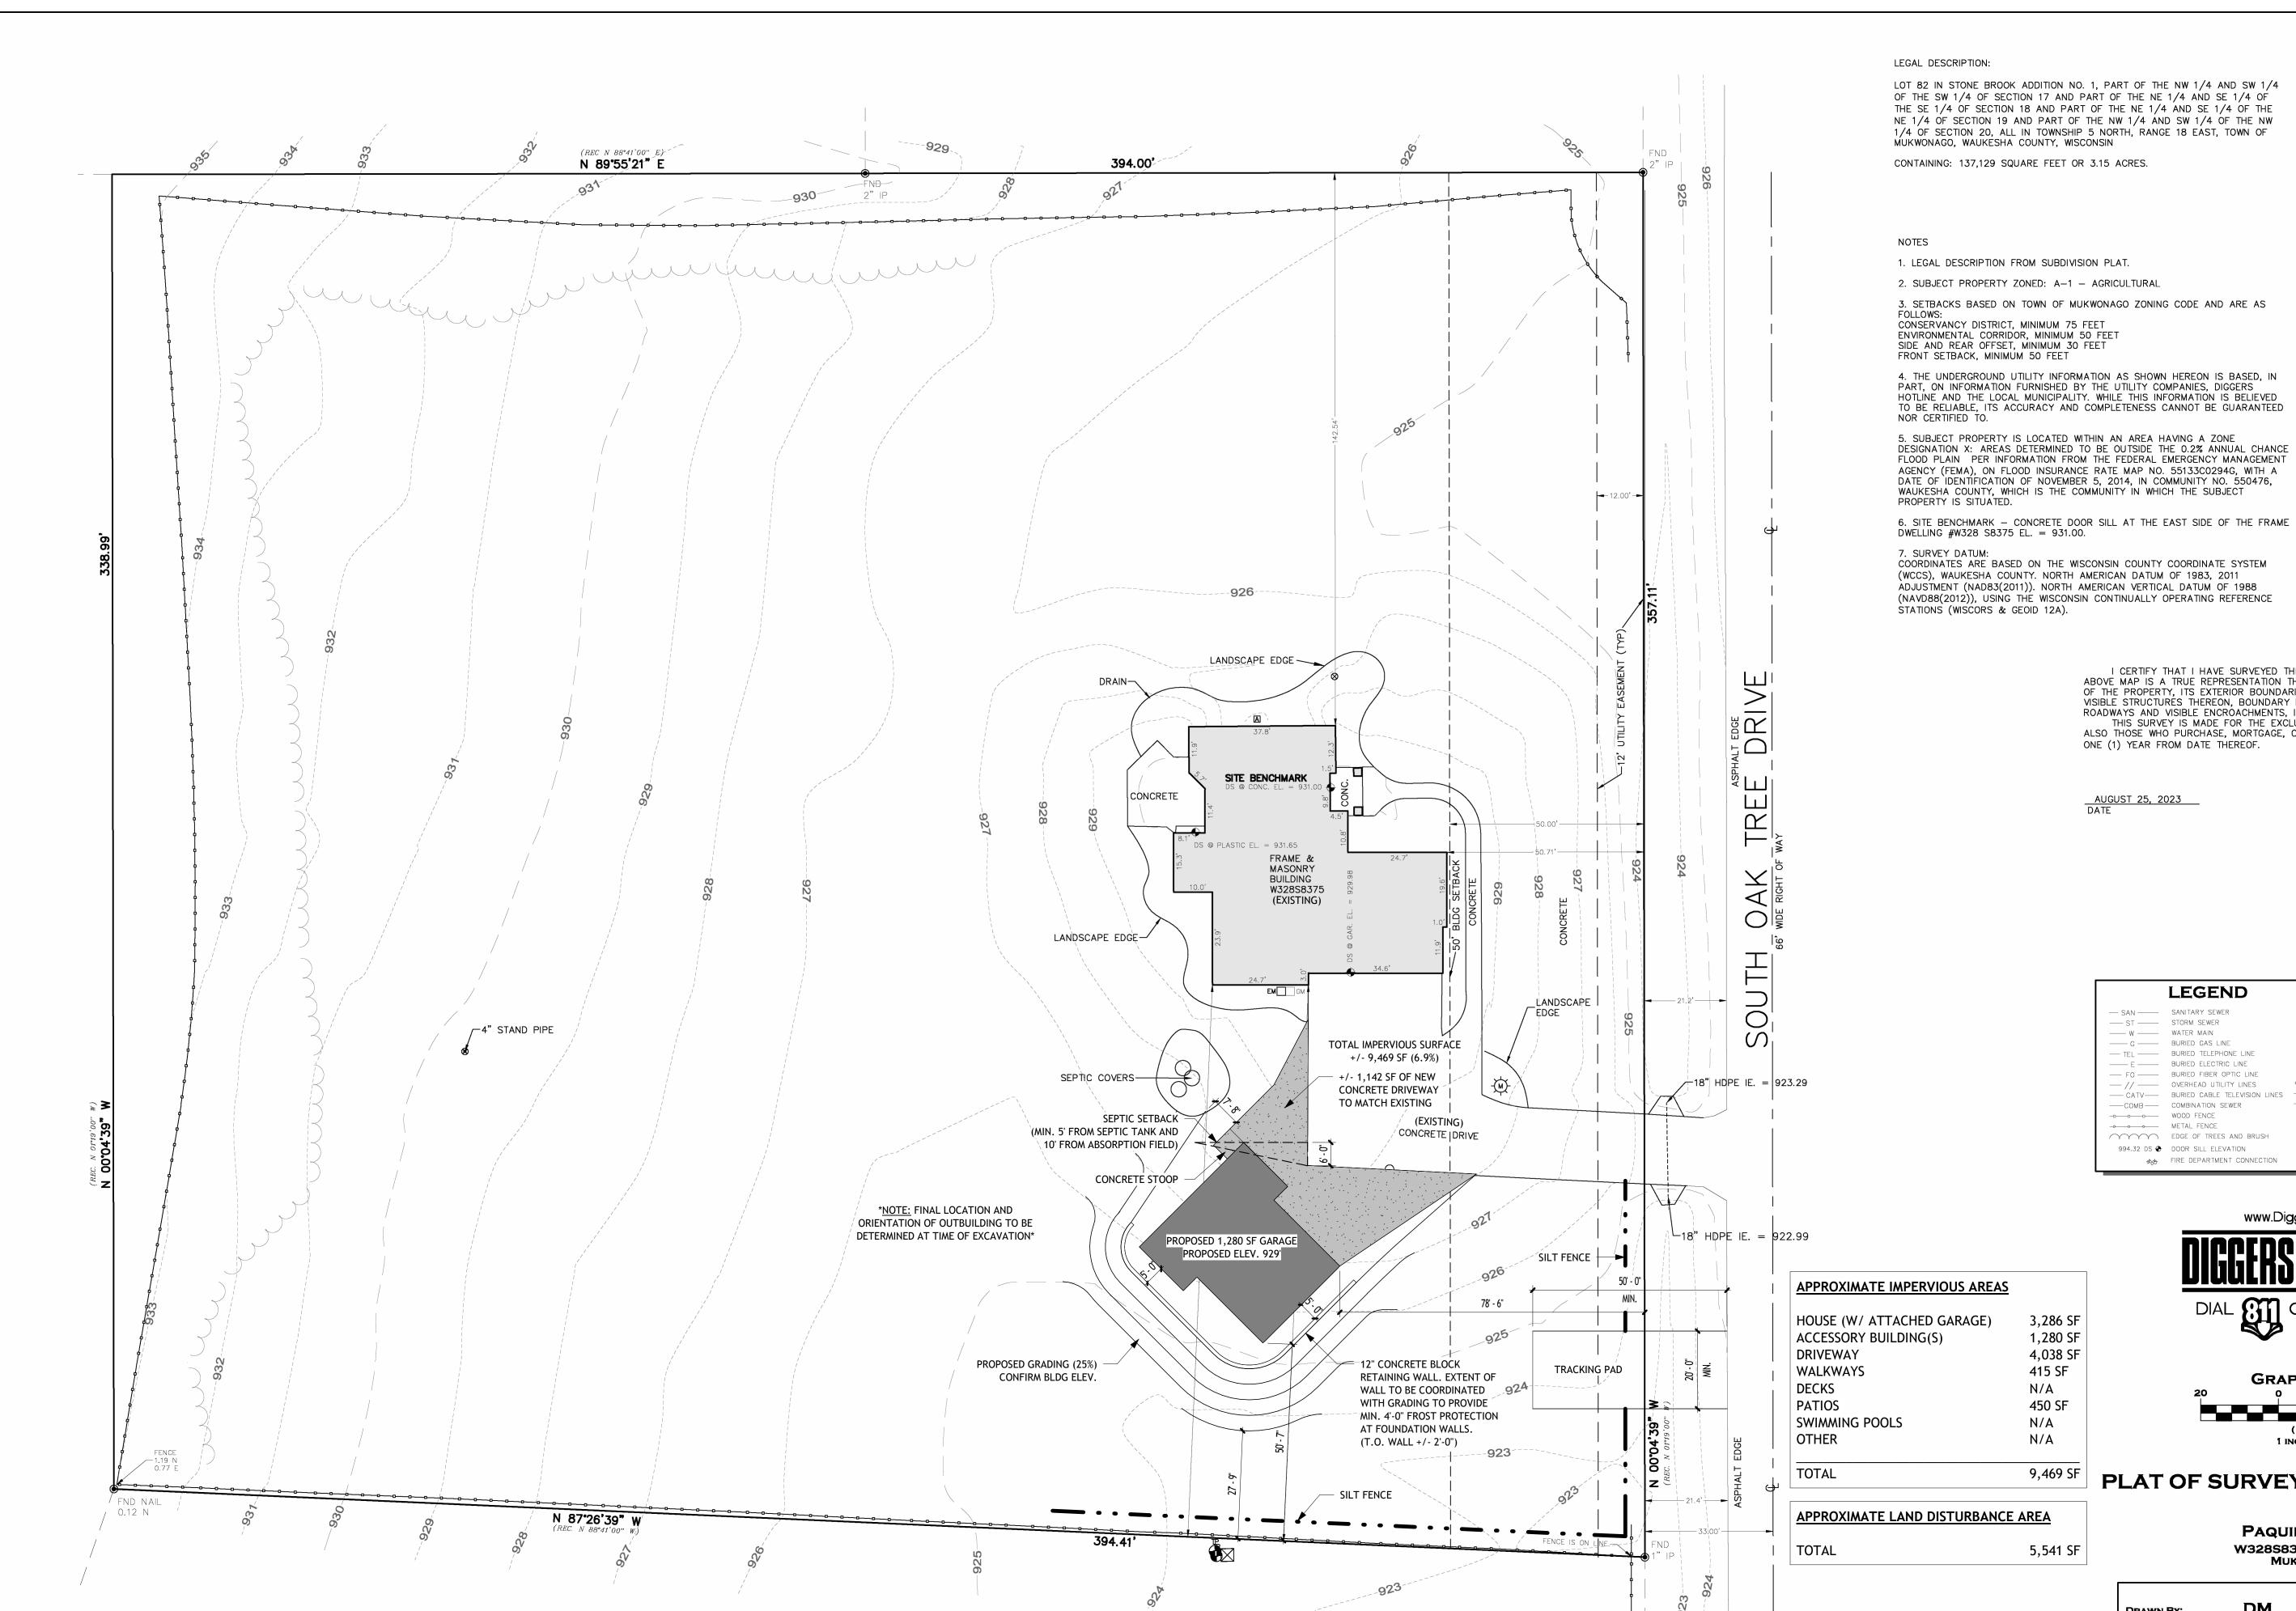



1 Site Plan 1" = 20'-0"

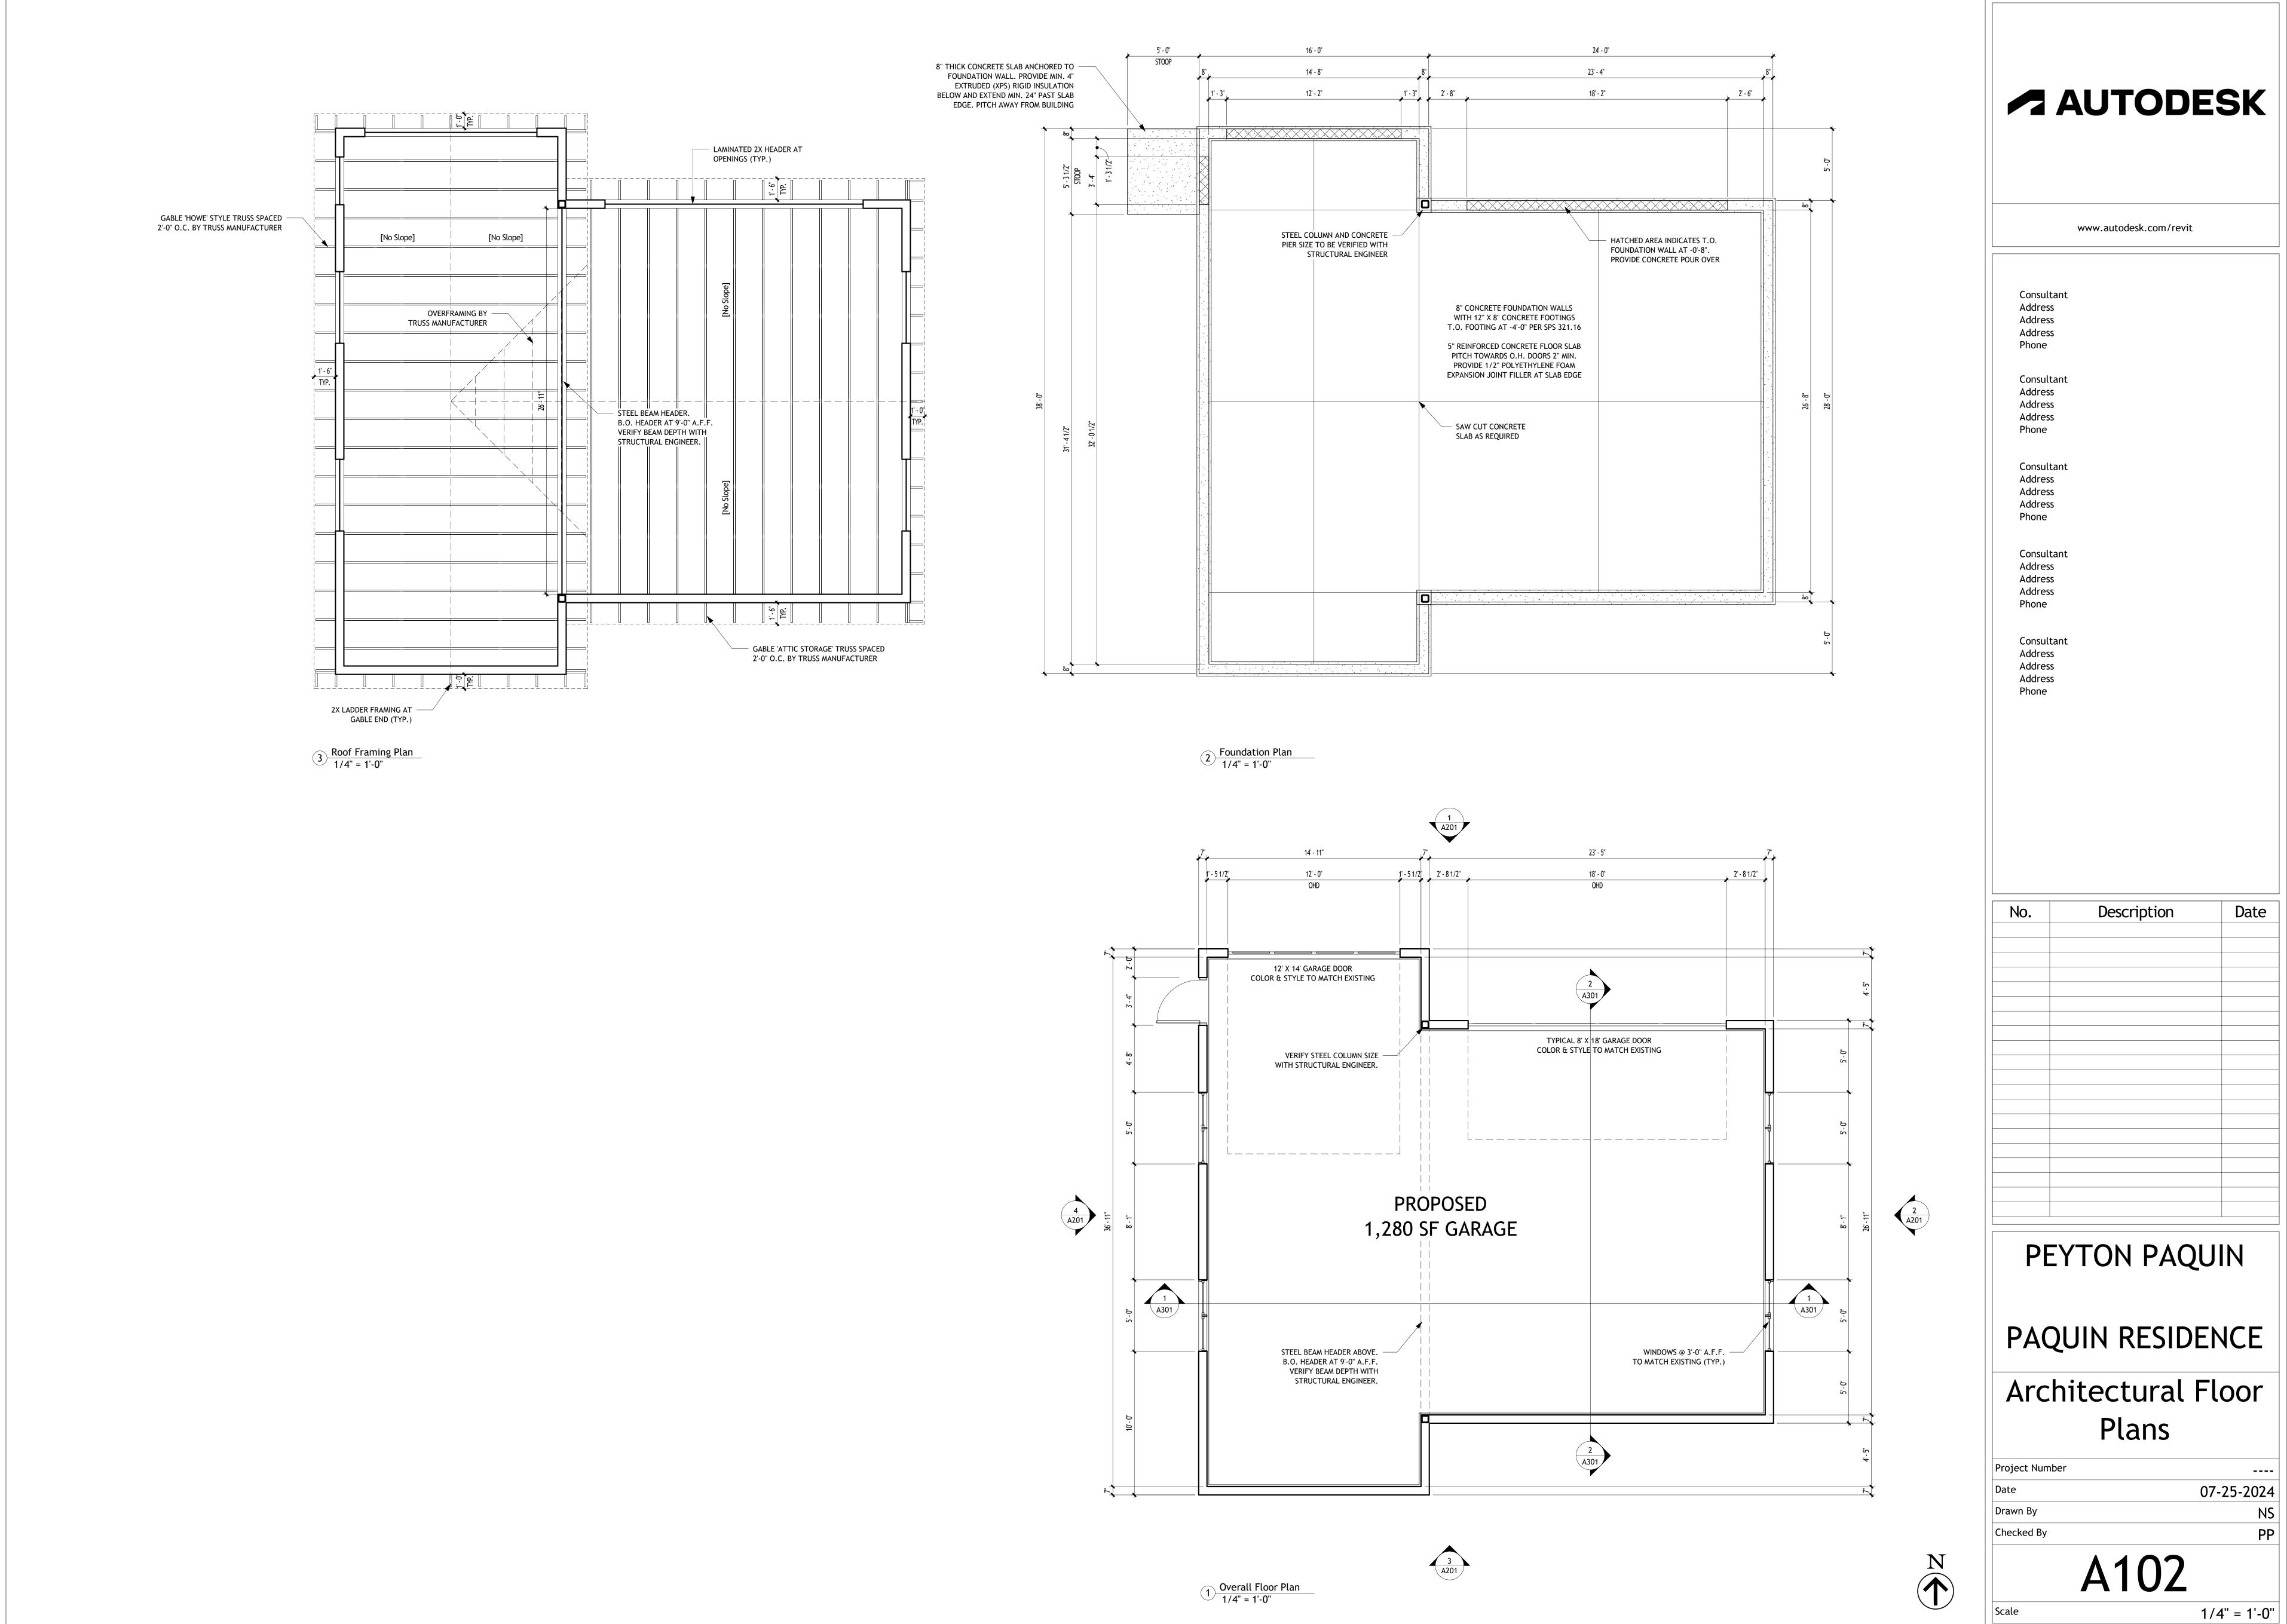


07-25-2024

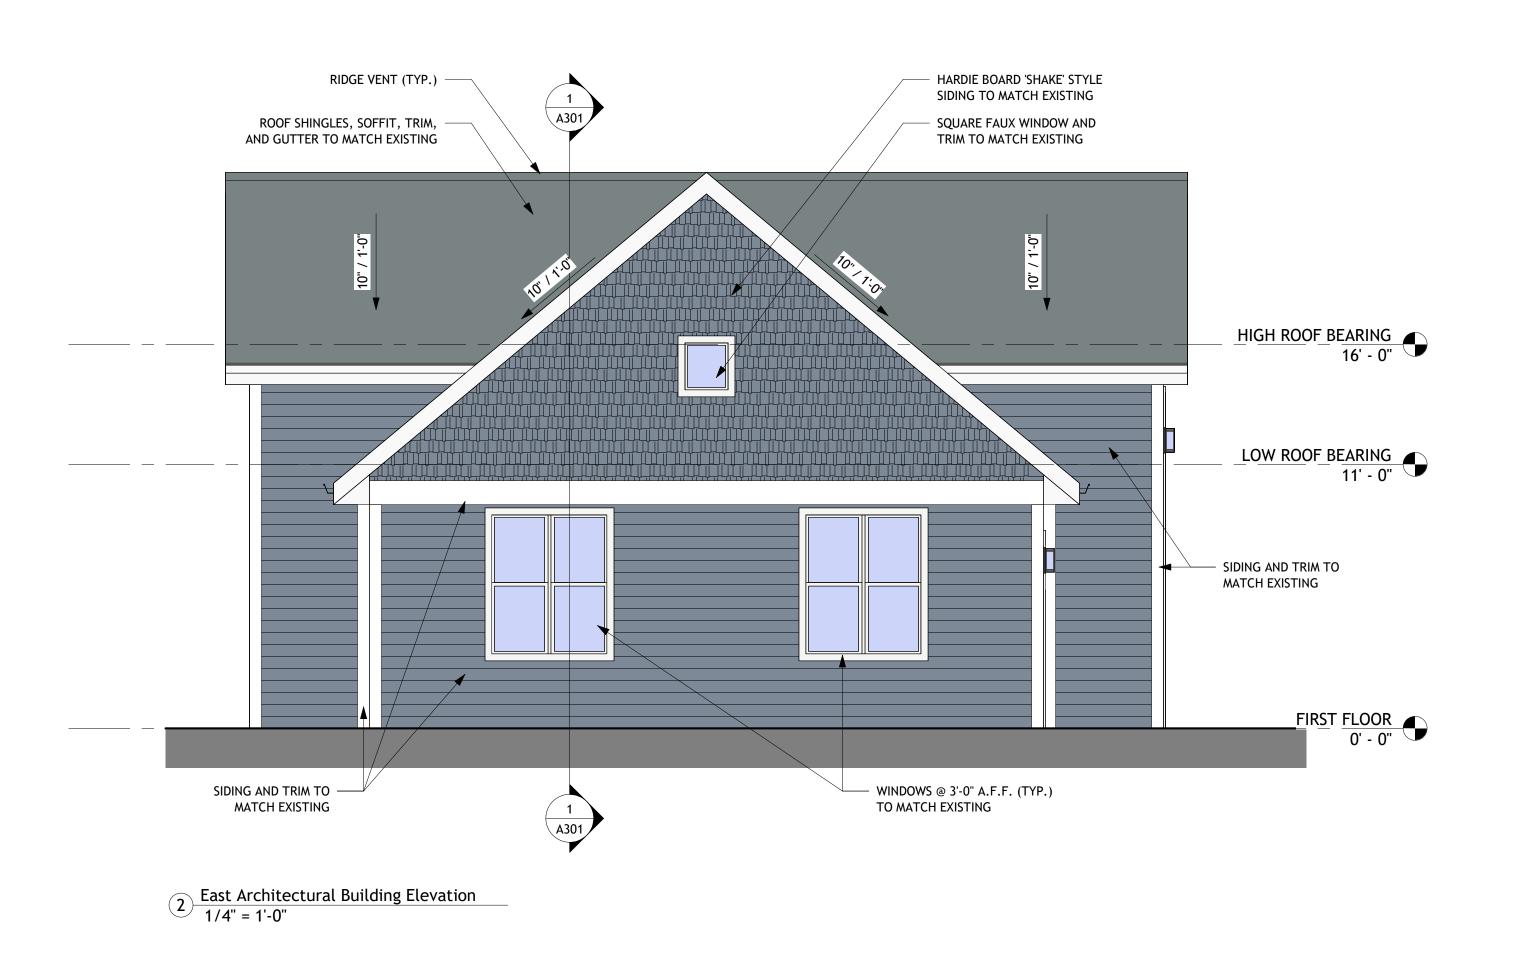

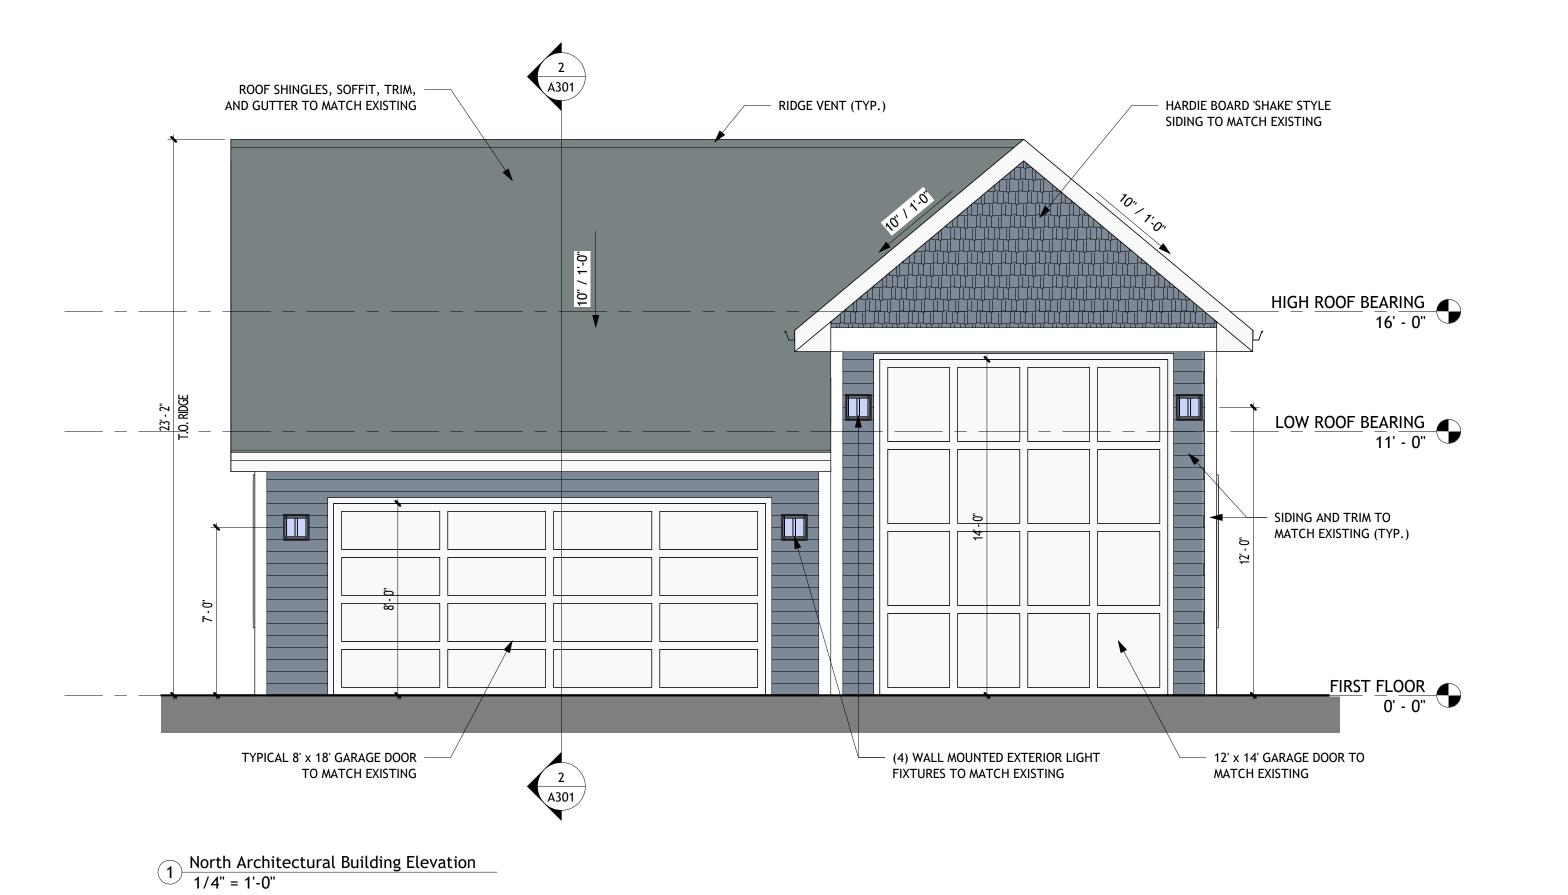

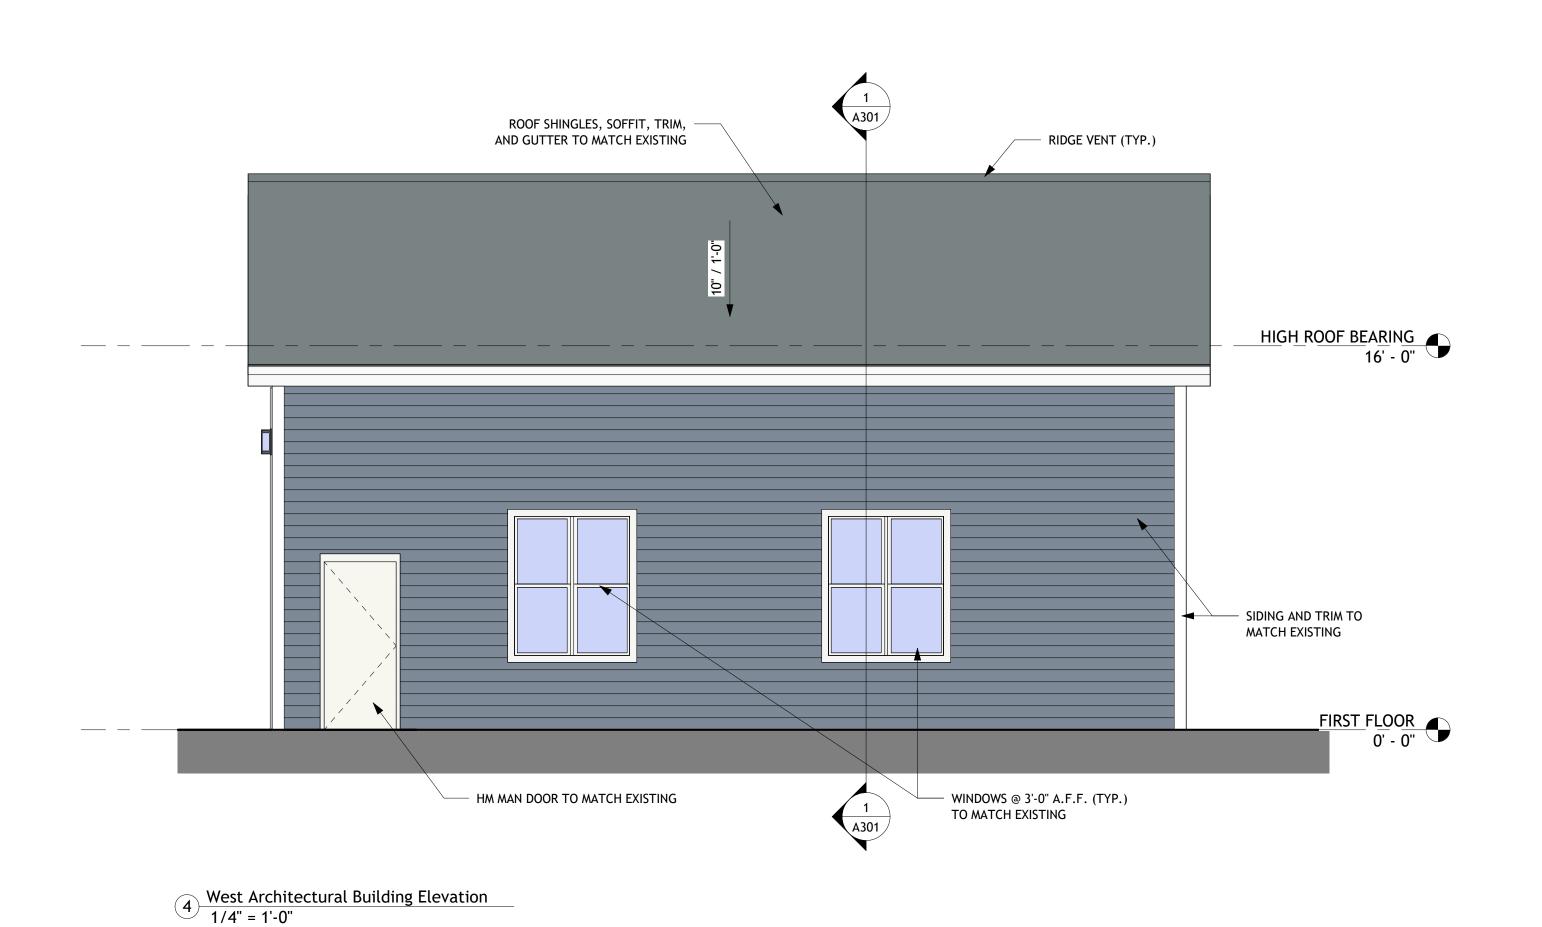

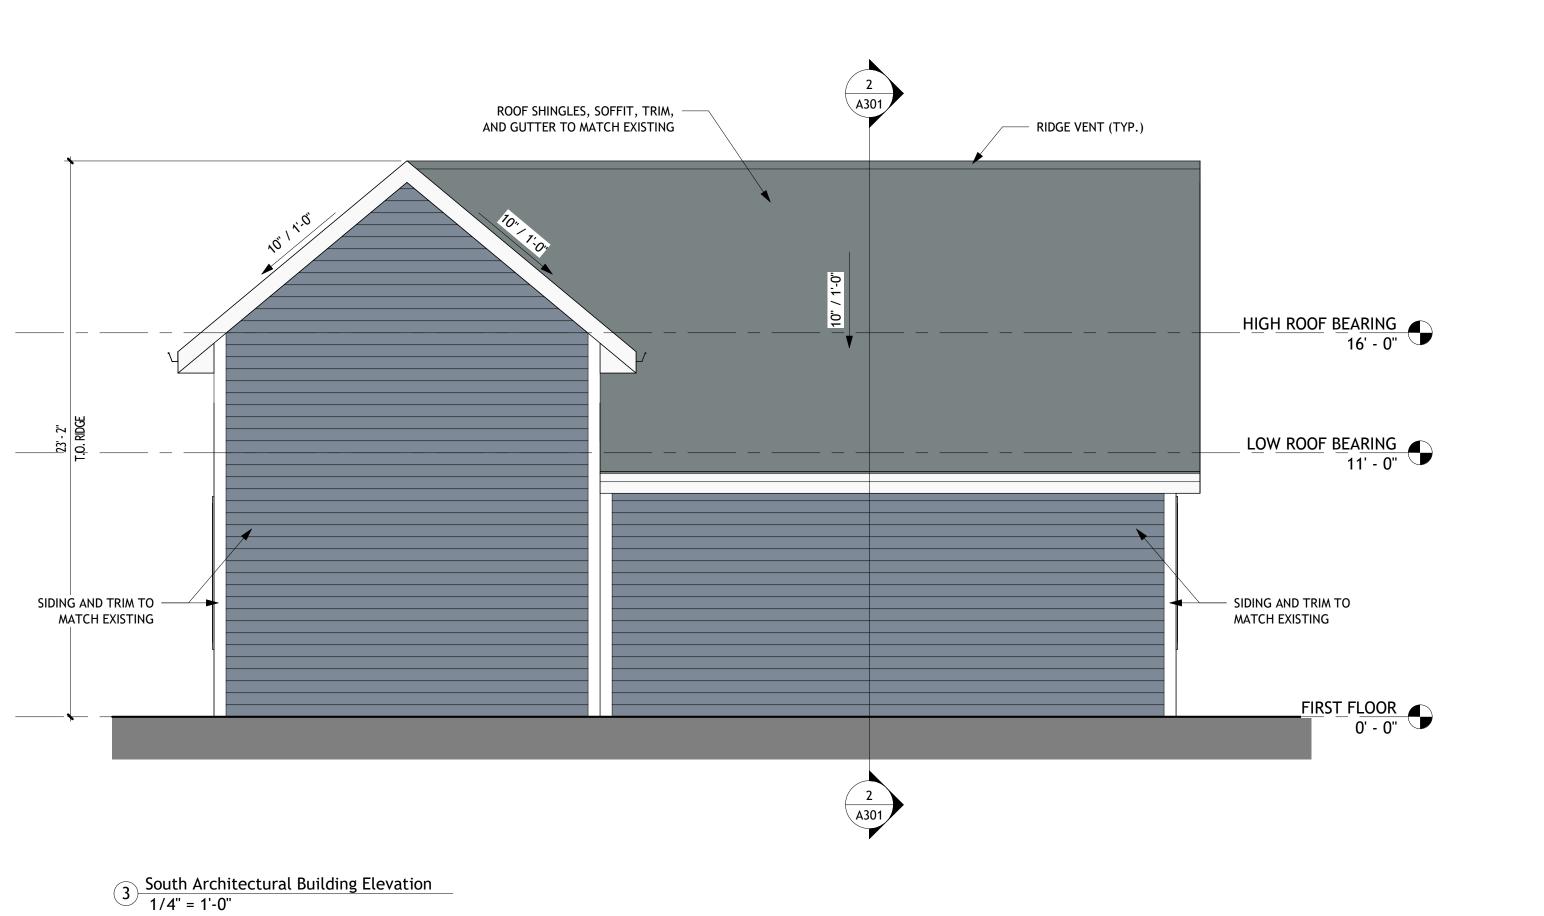

AUTODESK

www.autodesk.com/revit

Consultant Address Address Address Phone Consultant Address Address Phone

No.	Description	Date

PEYTON PAQUIN

PAQUIN RESIDENCE

Architectural
Building Elevations

Project Number

Date 07-25-2024

Drawn By NS


Checked By PP


A201


Scale 1/4" = 1'-0"



www.autodesk.com/revit

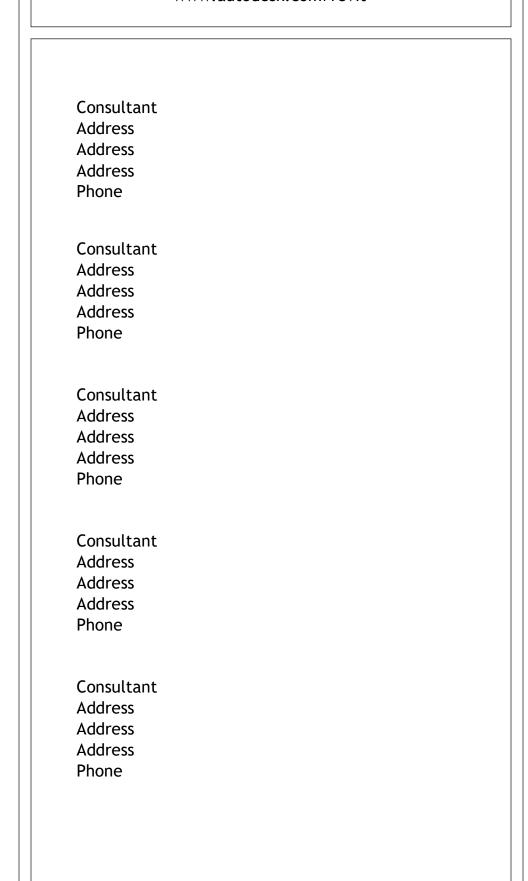

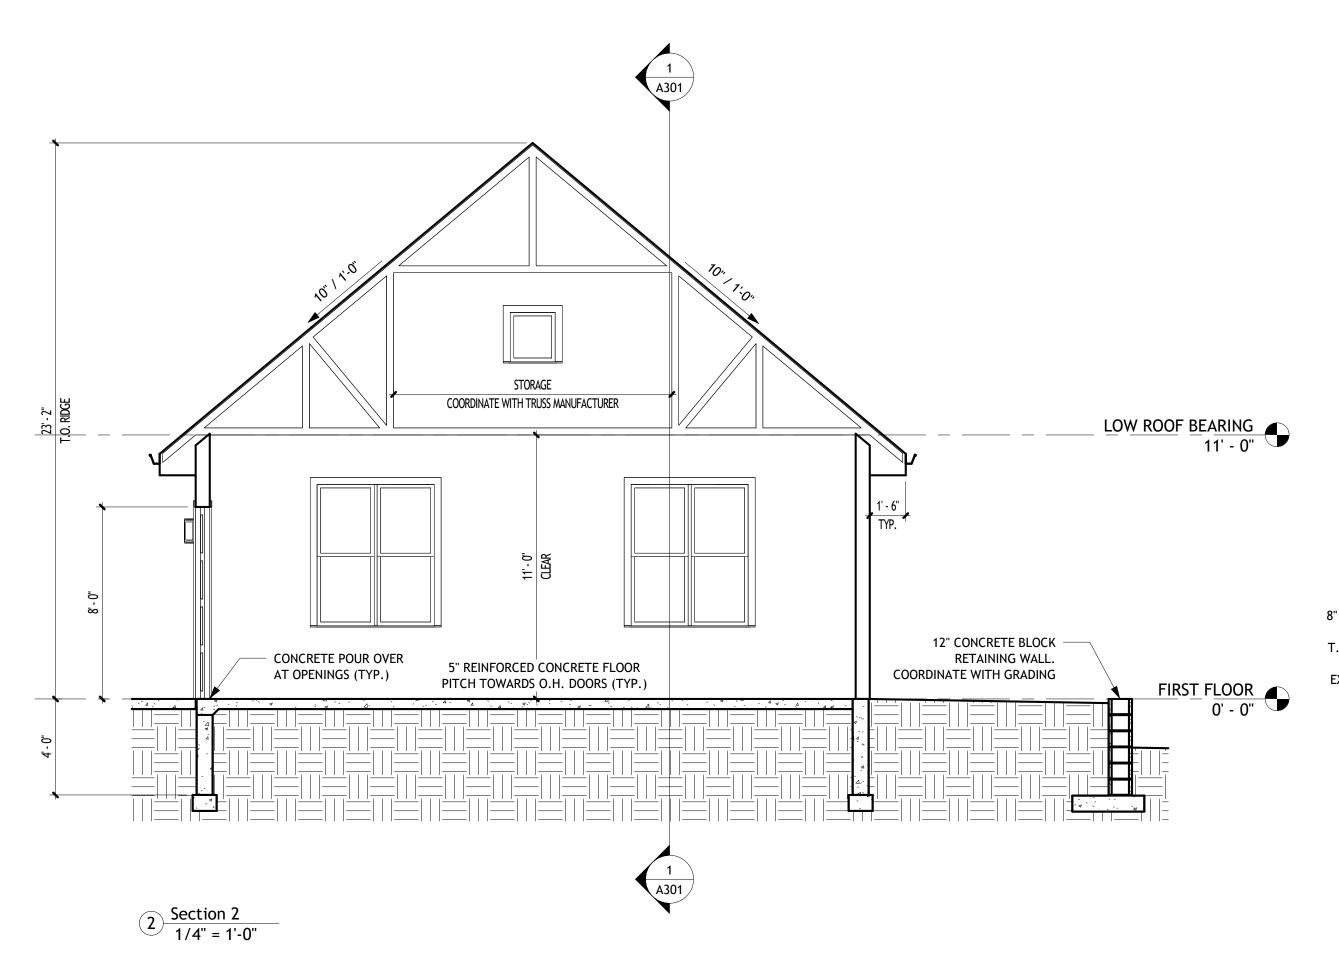

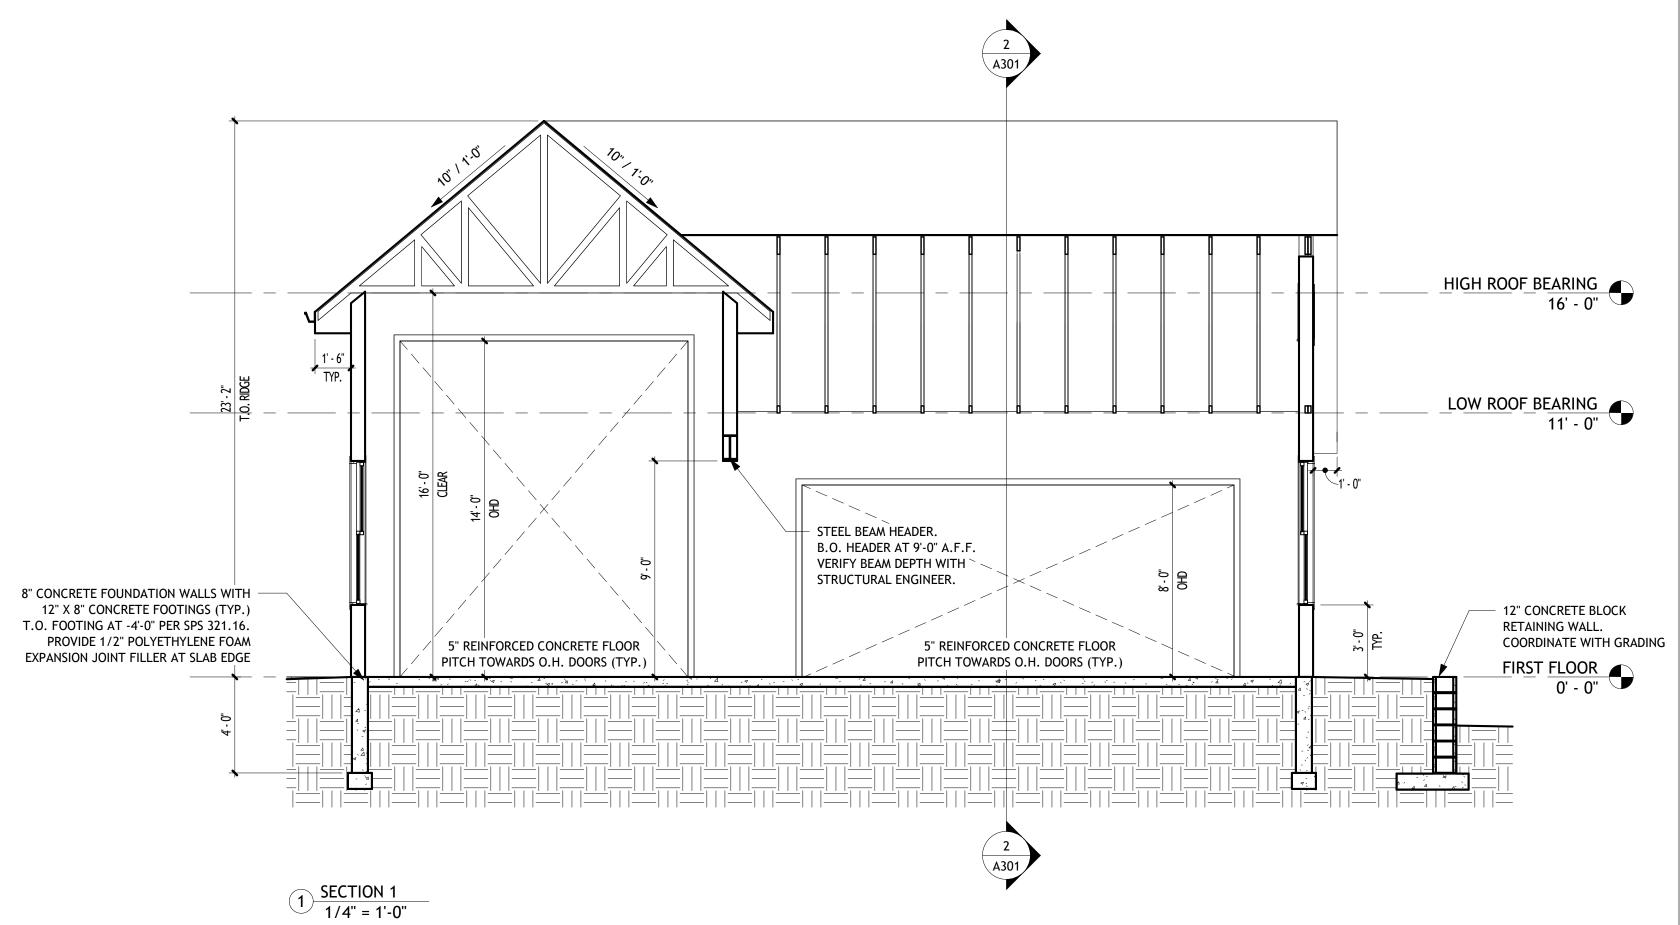

No.	Description	Date

PEYTON PAQUIN

PAQUIN RESIDENCE

Architectural
Building Sections

Project Number	
Date	07-25-2024
Drawn By	NS
Checked By	PF
A3	01