




SITE PLAN

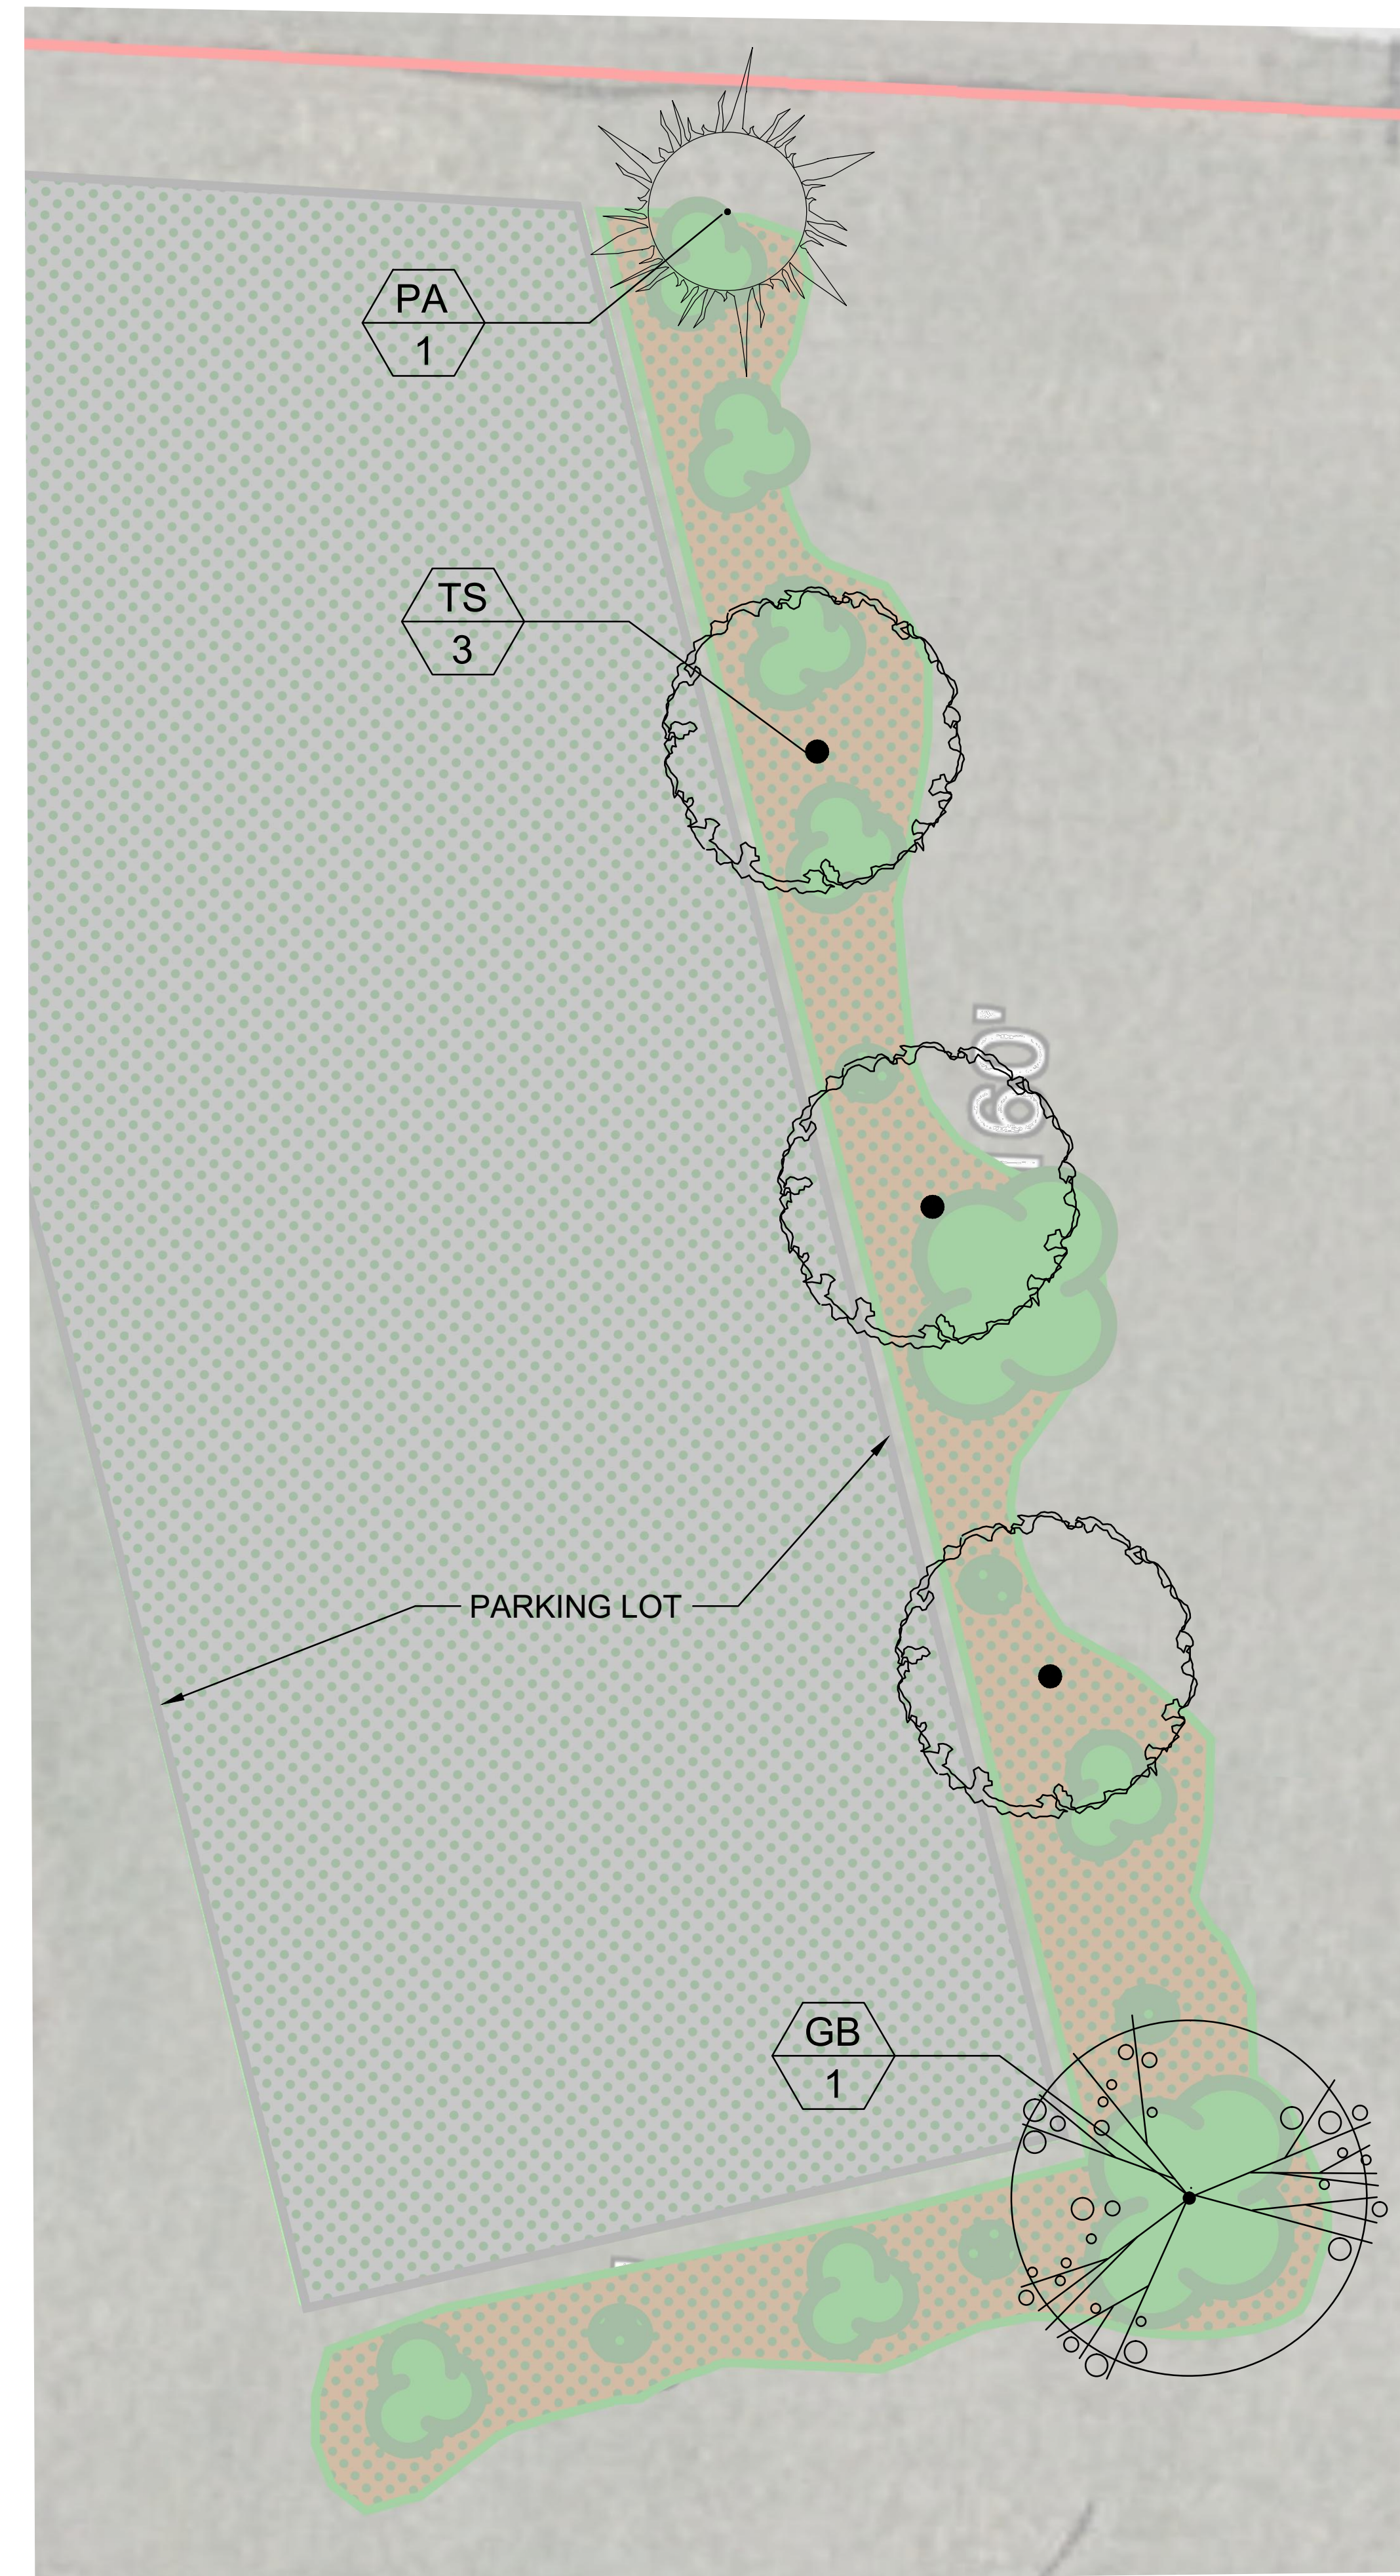

BUFFER PLAN


Plant Schedule									
Key	Botanical Name	Common Name	Qty.	Size	Root	Spacing	Unit Landscape Points	Total Landscape Points	
<b>Climax Trees</b>									
GB	Ginkgo biloba 'Princeton Sentry'	Princeton Sentry Ginkgo	1	2" Cal.	B&B	as shown	30	30	
TS	Tilia americana 'Sentry'	Sentry Linden	3	2" Cal.	B&B	as shown	30	90	
<b>Tall Evergreen Trees</b>									
PA	Picea abies	Norway Spruce	1	5' High	B&B	as shown	40	40	
								<b>Total Landscape Points</b>	<b>160</b>



Toll Free (800) 242-8511  
Milwaukee Area (414) 259-1181  
Hearing Impaired TDD (800) 542-2289  
www.DiggersHotline.com



PLANTINGS, STRUCTURES AND OTHER REPRESENTATIONS SHOWN ON THIS PLAN ARE FOR THE PURPOSE OF CONVEYING LANDSCAPE DESIGN FEATURES. REFER TO PREPARED CONTRACT DOCUMENTS FOR SPECIFIC ITEMS INCLUDED IN ANY PARTICULAR PHASE OF LANDSCAPE CONSTRUCTION.

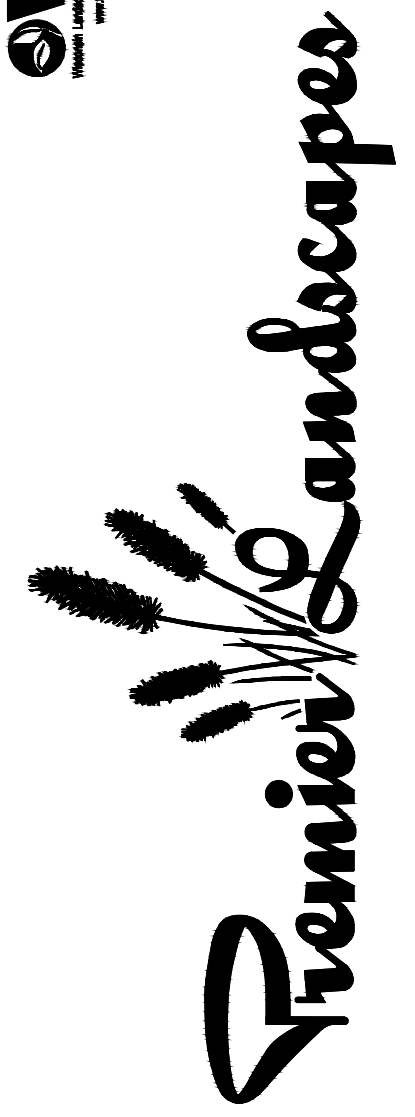

LANDSCAPE DEVELOPMENT FOR  
STORY HILL CHURCH  
S93 W30580 COUNTY ROAD NN  
MUKWONAGO, WISCONSIN

LANDSCAPE ARCHITECTURE

DESIGN BY: MH

DRAWN BY: GAR

DATE: 11/11/2024

REVISED:

SCALE: 1"=10'-0"

SHEET: L100



5611 S. Calhoun Road  
New Berlin, WI 53151  
Phone: (262) 679-5200  
treesonthemove.com