



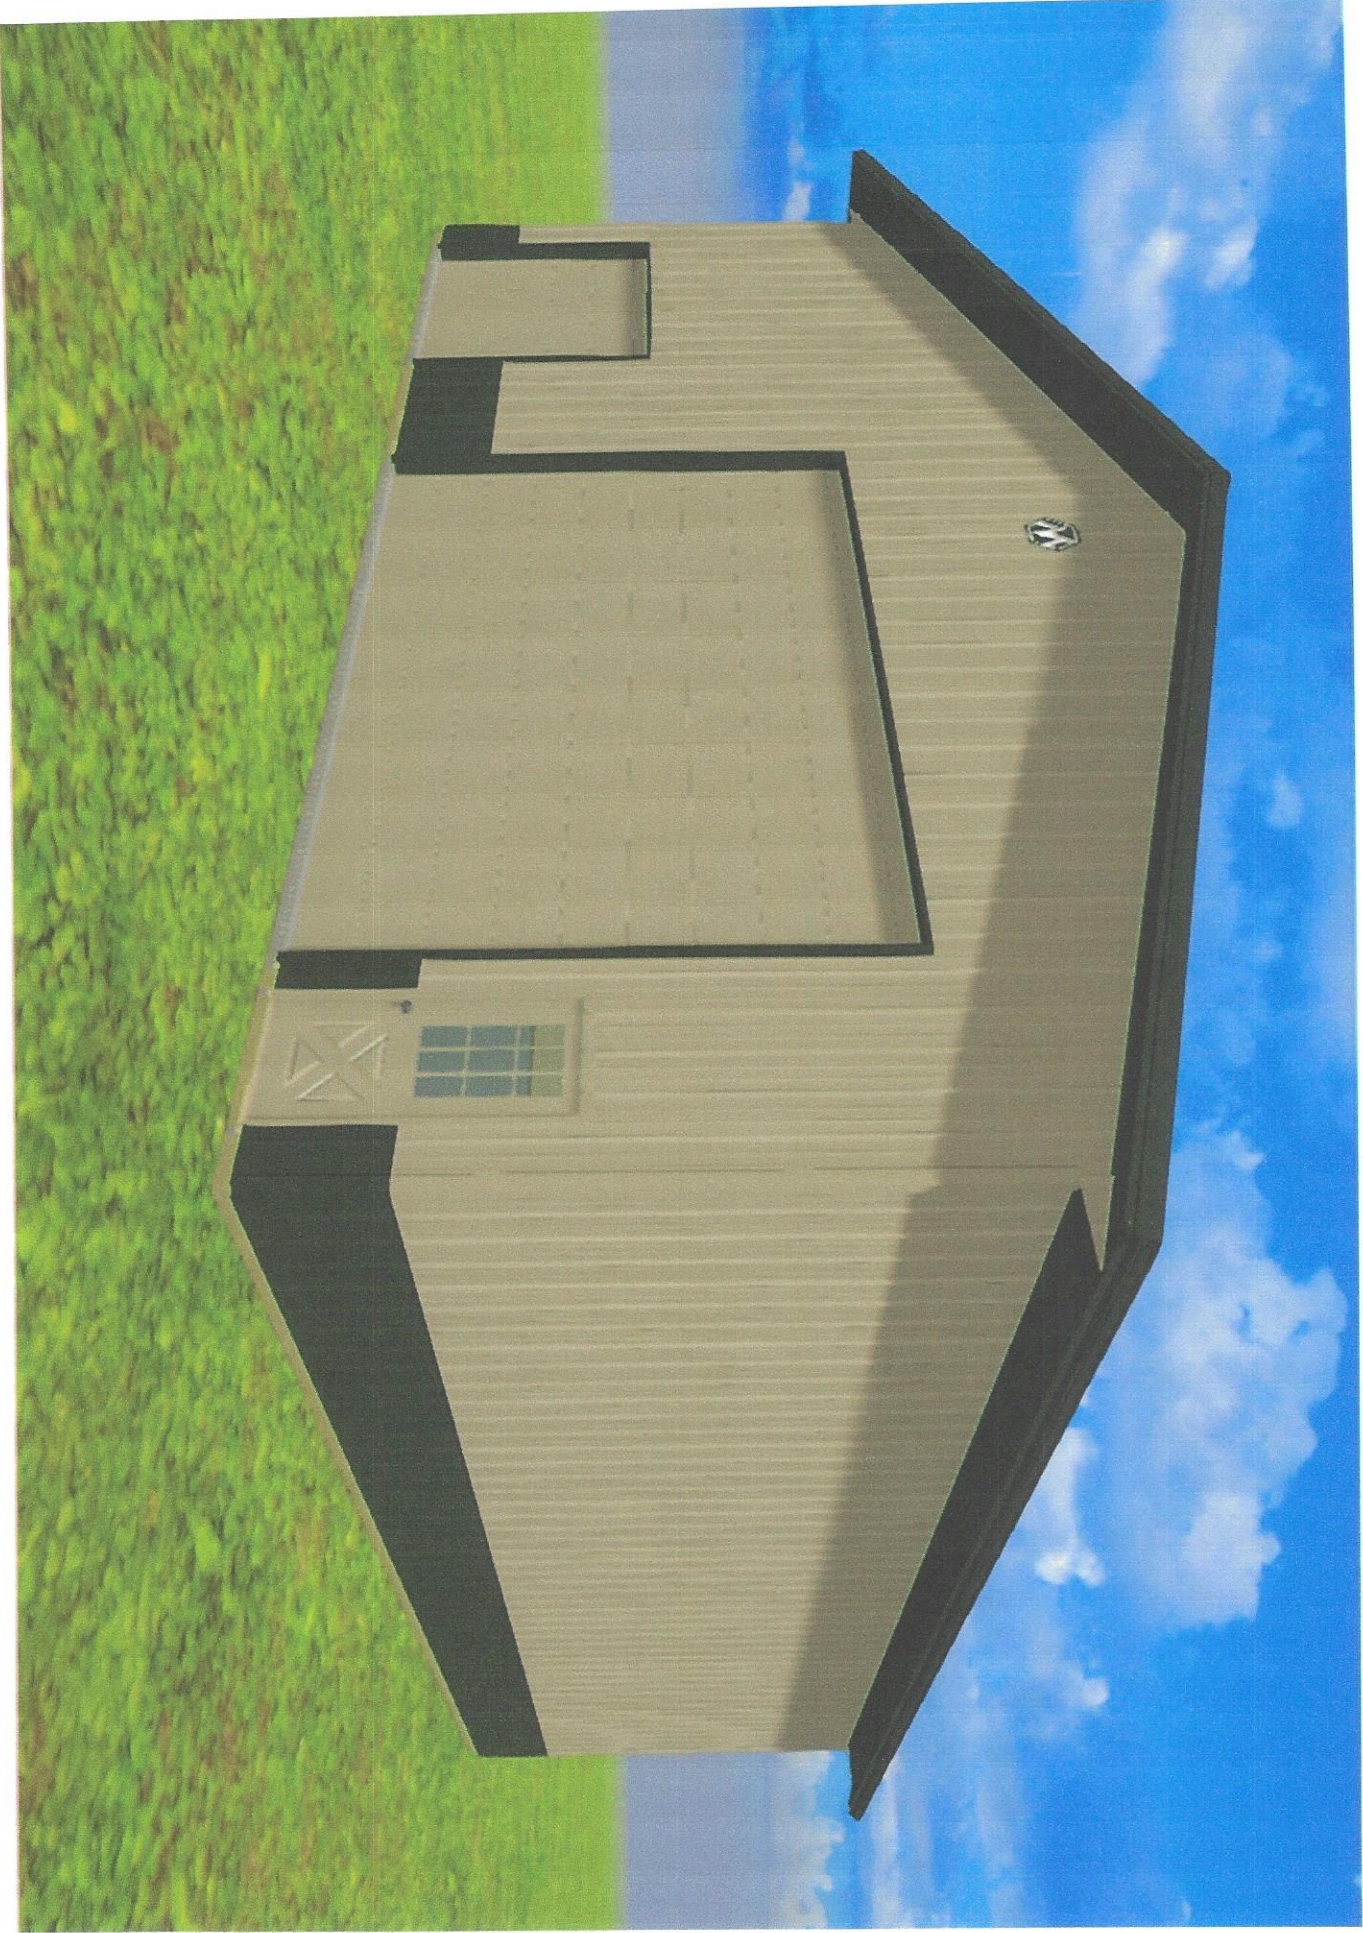


DESIGN AND EXPLANATORY NOTES


1.) EXTERIOR DOOR AND WINDOW LOCATIONS ARE TAKEN FROM THE EXTERIOR FACE OF THE WALLS AND ARE TO THE CENTER OF THE DOOR AND WINDOW UNITS. VERIFY ALL DOOR AND WINDOW LOCATIONS WITH THE OWNER.

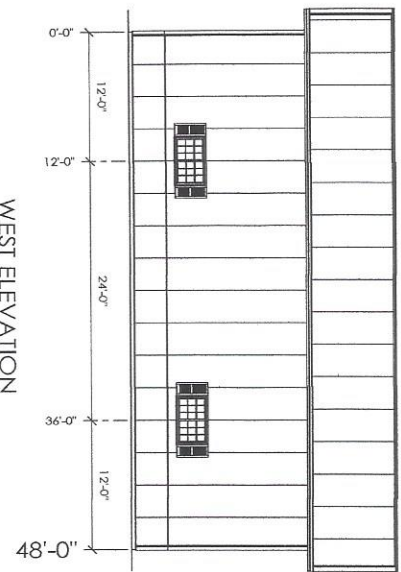


WEST ELEVATION

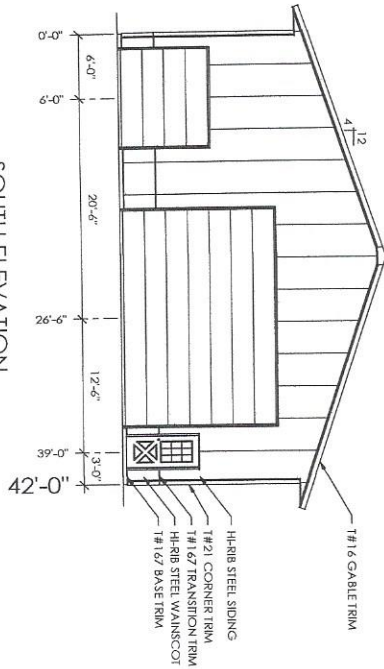

SOUTH ELEVATION

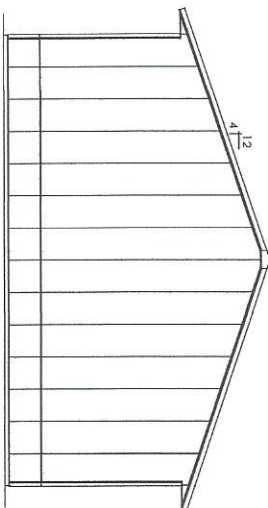

NORTH ELEVATION

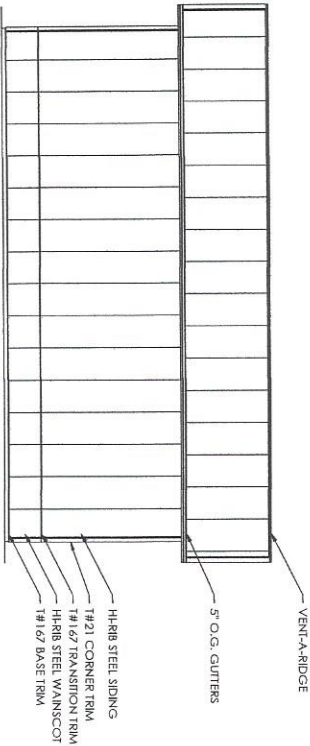

EAST ELEVATION

SCALE: 1" = 4' - 0"

KEVIN HINSELWOOD

MUKWONAGO, WI



MORTON BUILDINGS, INC.



©MORTON BUILDINGS, INC. P.O. BOX 399 MORTON, IL 61550-0399 309-263-7474

OFFICE: KONA, HI

JOB NO. 071-140205

DRAWN BY: EPL

DATE: 3/21/2025

CHECKED BY: JG

DATE: 4/7/2025

REVISED DATE: —

REVISED DATE: —

REVISED DATE: —

REVISED DATE: —


SCALE: AS NOTED

SHEET NO. S3 OF S6

1. EXTERIOR/INTERIOR COLUMN WALL THICKNESS INCLUDE: 2x4 EXTERIOR NAILERS, COLUMN THICKNESSES, ANY SHIMS (IF REQUIRED)
2. INTERIOR STUDWALL DIMENSIONS ARE TAKEN TO THE CENTER OF THE STUDWALLS.
3. STUDWALLS ARE TO BE 2x6's @ 16" O.C., UNLESS SPECIFIED OTHERWISE.

- 0 - 3-2x6 LAMINATED COLUMN LOCATION
- 1 - 3-2x6 MARY TO 9-1/2" GLASS WITH CROSS-STUCK WALDOOR, IN SWING.
- 2 - LEFT HAND SIDE, 5-10" GLASS WITH CROSS-STUCK WALDOOR (LOCAL PURCHASE)
- 3 - (2) 4-429 4-1/2" ALUM. SLIDING WINDOWS WITH 1-4" OVERLAP
- 4 - SHUTTERS
- 5 - 9-2-7x8-1" OVERHEAD DOOR
- 6 - 20'-2"x14'-1" OVERHEAD DOOR
- 7 - FORMED DRY-PANEL (ROOF ONLY)
- 8 - ALL STEEL FASTENED WITH STAINLESS STEEL SCREENS
- 9 - PERMITTER SEAL PACKAGE (COMPLETE BUILDING)
- 10 - 7-1/2" OSB SHEATHING (LOCAL PURCHASE) (SHEET 5x)
- 11 - 16" DIAMETER FOOTING (2" BELOW BOTTOM OF PRECAST CONCRETE

ROUGH OPENING SCHEDULE		
UNIT SYMBOL FROM LEGEND	WIDTH	HEIGHT
1	37 3/4"	81"
2	VERIFY	VERIFY
A	52 1/4"	33 5/8"

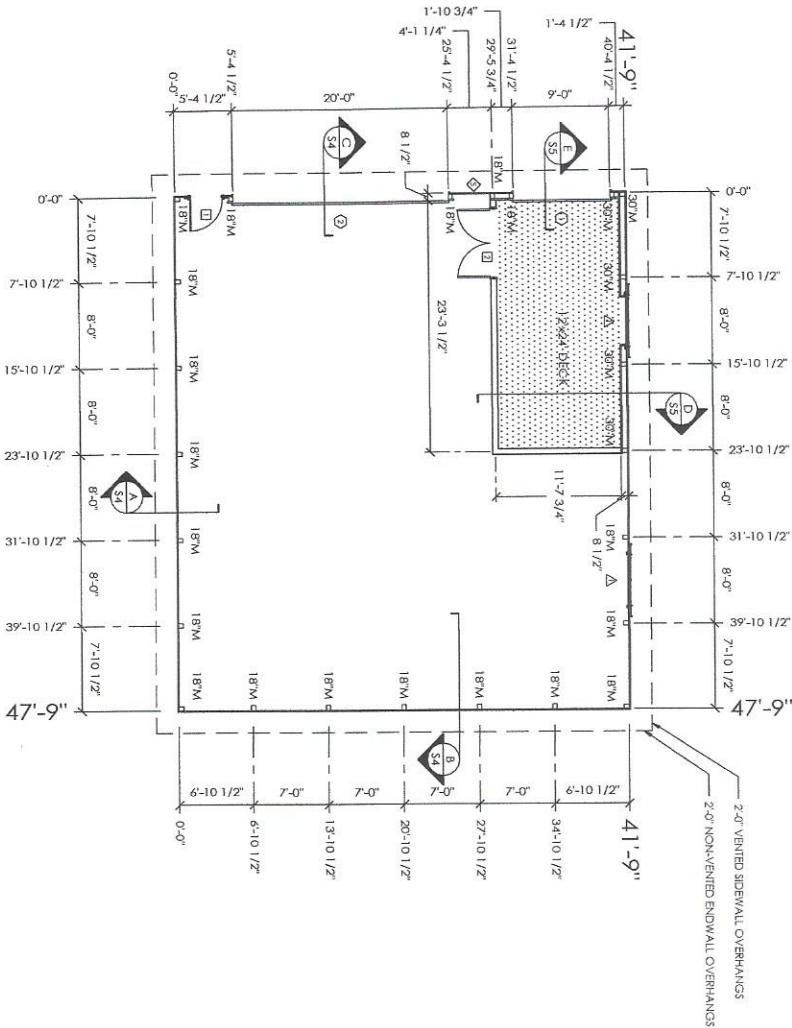

SCALE: 2' 8'

THIS IS A FINAL SET OF CONSTRUCTION DRAWINGS.
ALL ALTERATIONS TO THESE PLANS MUST BE
ACKNOWLEDGED BY A CHANGE ORDER.

FIRST CONTACT: _____ ESTIMATOR

CONTACT: _____ ESTIMATOR _____

ESTIMATION OF THE EFFECT OF THE ...

SECOND

CONTACT: _____

ESTIMATOR

[illegible]

DALE PLANS SENI

1

MUKWONAGO, WI



MORTON BUILDINGS, INC.




©MORTON BUILDINGS, INC. P.O. BOX 399 MORTON, IL 61550-0399 309-263-7474

OFFICE:
IXONIA, W
JOB NO.

SCALE: AS NOTED

SHEET NO: OF:

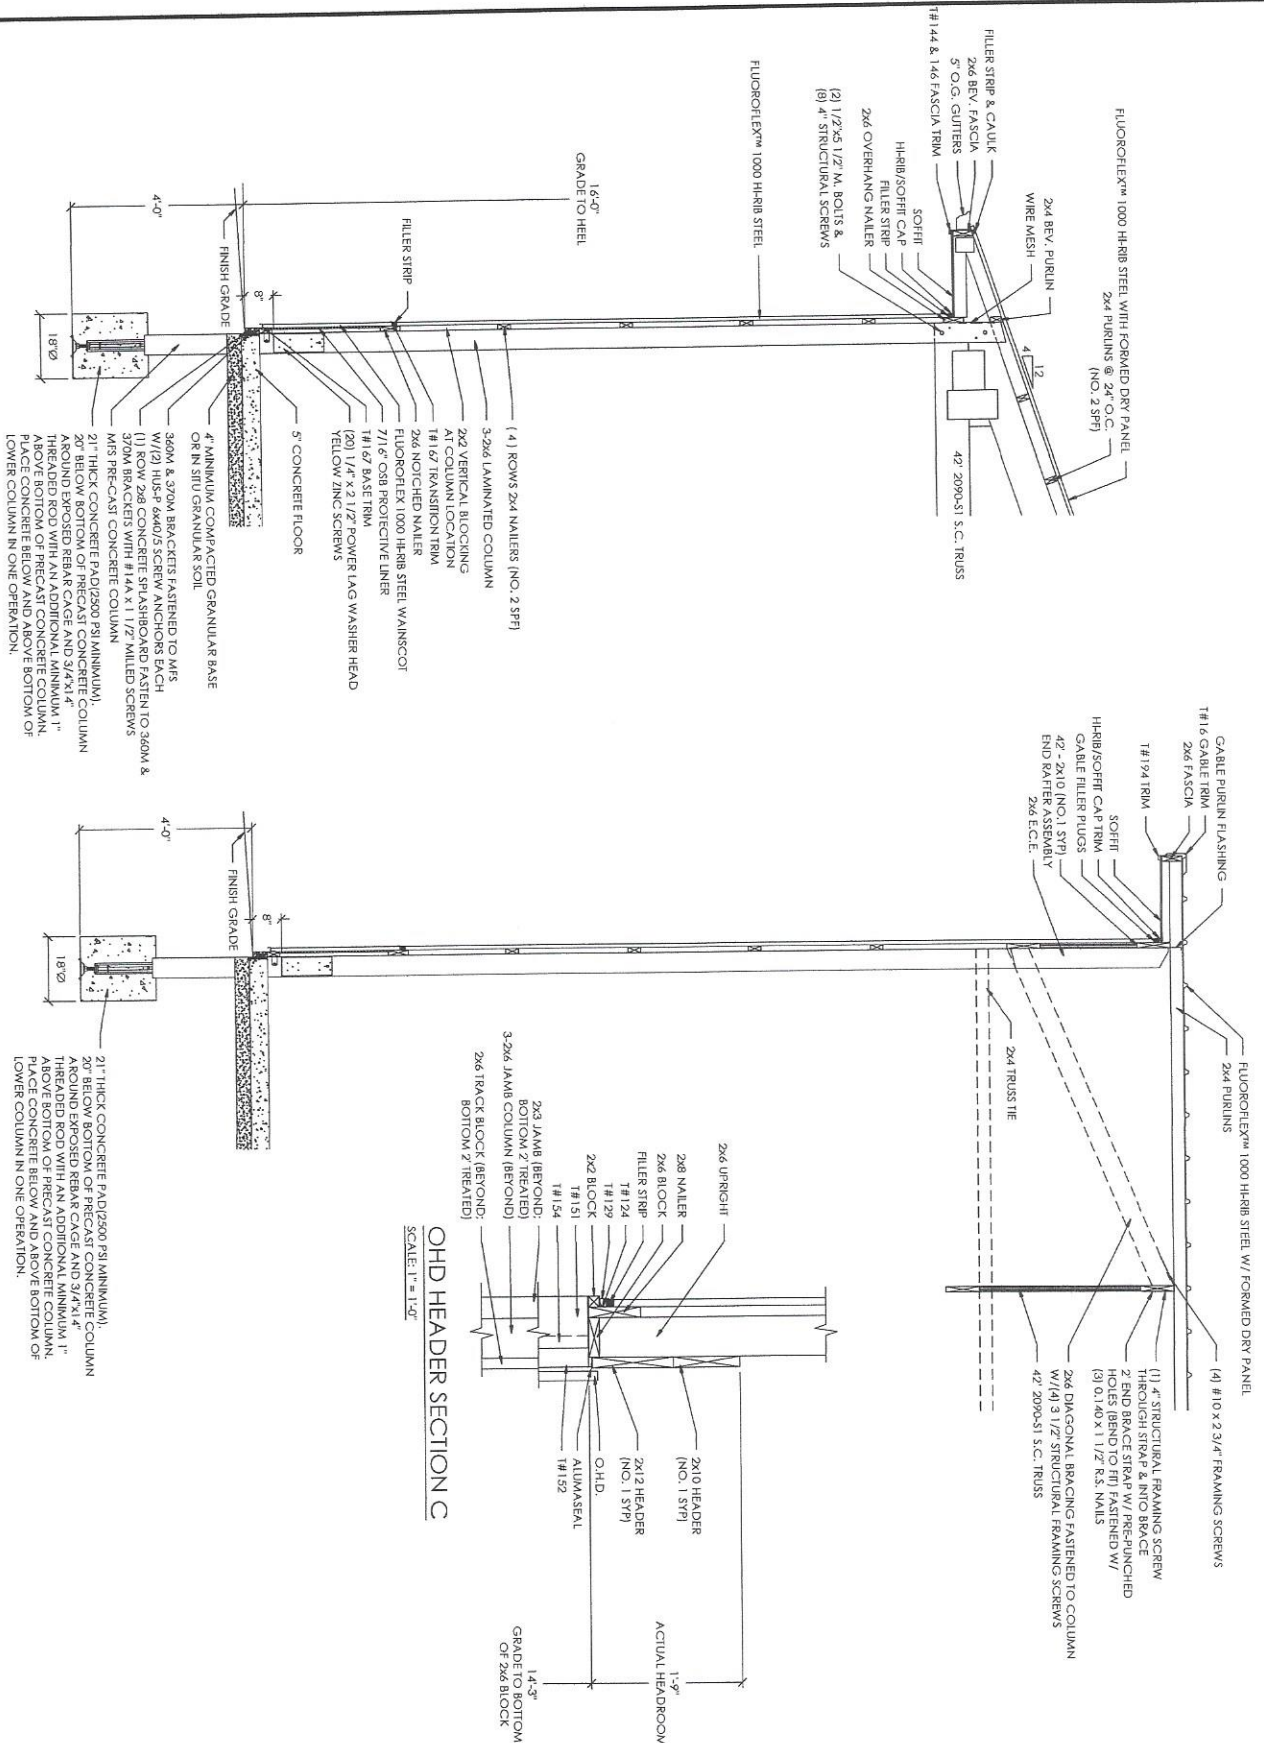

OFFICE:
IXONIA, WI
JOB NO.
021-10205

KEVIN HINSHELWOOD

MUKWONAGO, WI



MORTON BUILDINGS, INC.



© MORTON BUILDINGS, INC. P.O. BOX 399 MORTON, IL 61550-0399

309-263-7474

SCALE: AS NOTED

SHEET NO. S4 OF S6

DRAWN BY:	EPK
DATE:	3/31/2025
CHECKED BY:	IC
DATE:	4/1/2025
REVISED DATE:	
REVISED DATE:	
REVISED DATE:	