



PRELIMINARY DRAWING

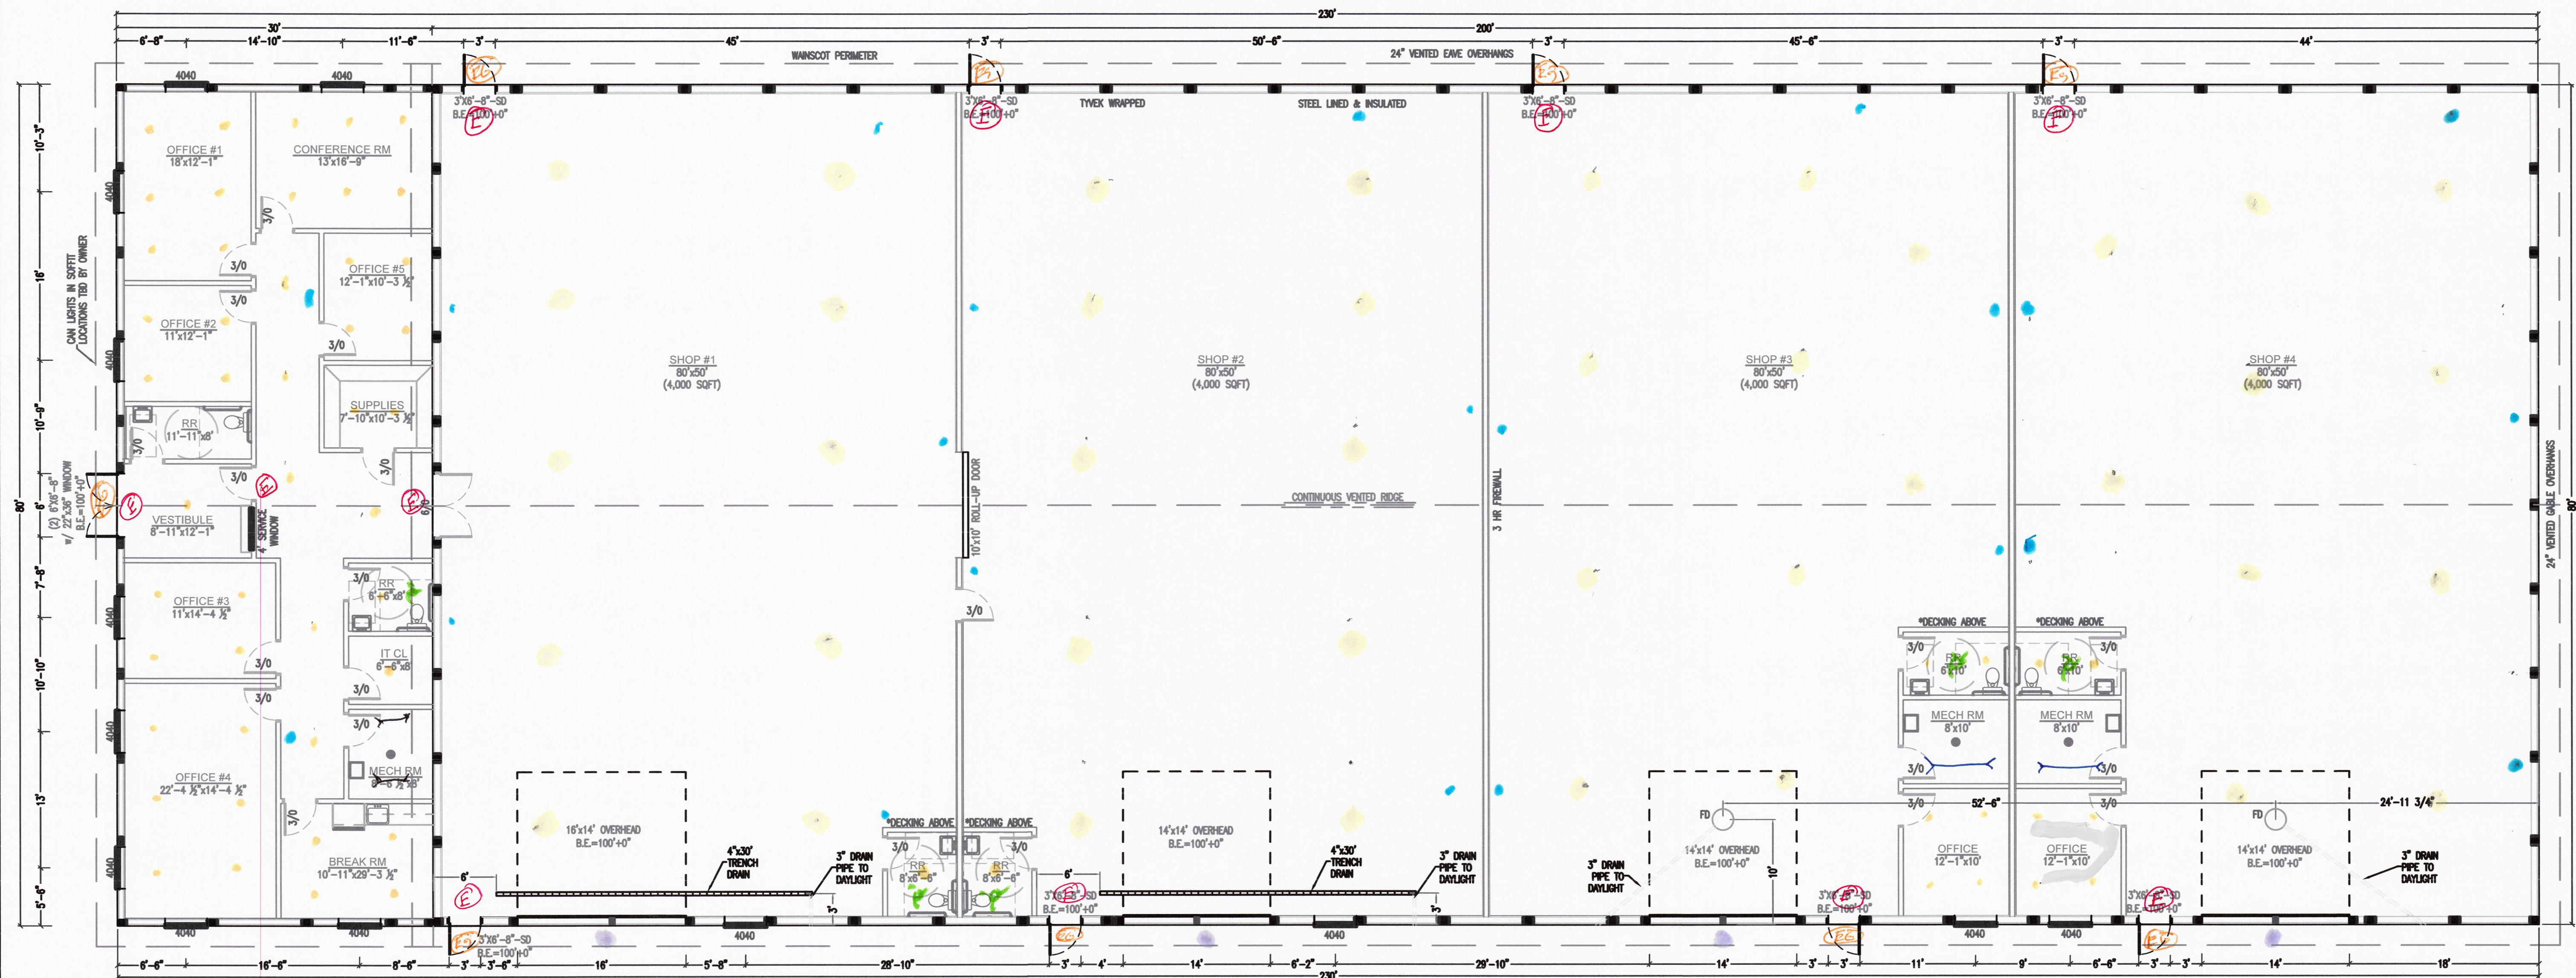

1 FLOOR PLAN
NTS

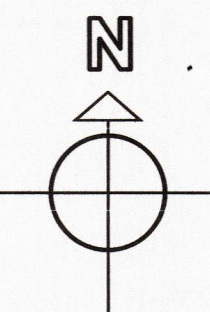

COMMERCIAL

80'x30'x12' CLEAR
80'x200'x16' CLEAR
18,400 SQ. FT.
-T.E. FLOOR=100'+0"
-TYVEK WRAPPED
-WAINSCOT

OFFICE
-INSULATED & DRYWALLED
-4" SLAB w/ GRADE BEAM
-BOLT DOWN BRACKETS (BY PINNO)

SHOPS
-STEEL LINED & INSULATED
-6" SLAB w/ GRADE BEAM
-BOLT DOWN BRACKET (BY PINNO)
-HOSE BIB LOCATIONS TBD

- 6" recessed fixture (led min)
- 8' led strip fixture
- (E) - exit light w/ emergency hands
- (Eo) - external cross light/lampwork combo
- emergency light
- exhaust fan
- Highbay led fixture
- wallpack light
- 4' led strip fixture

CONTRACT SPECIFICATIONS
TAKE PRECEDENCE
OVER BUILDING PLANS

COPYRIGHT NOTICE: UNAUTHORIZED COPYING OF OR BUILDING FROM PLAN IS A VIOLATION OF U.S. COPYRIGHT LAWS, CONSTITUTING CRIMINAL THEFT



N5877 PALMER ROAD
ROSENDALE, WI. 54974

PHONE (920) 922-7010
FAX (920) 922-9093
www.pinnobuildings.com

Ryan Bendler
80'x30'x12' + 80'x200'x16' clear
FLOOR PLAN

DRAWING NO.

DRAWN BY:
AS

SCALE:
AS SHOWN

DATE:
04-02-25

REVISIONS
04-29-25
05-01-25

SHEET ID.

SHEET NO.
3 OF 3