



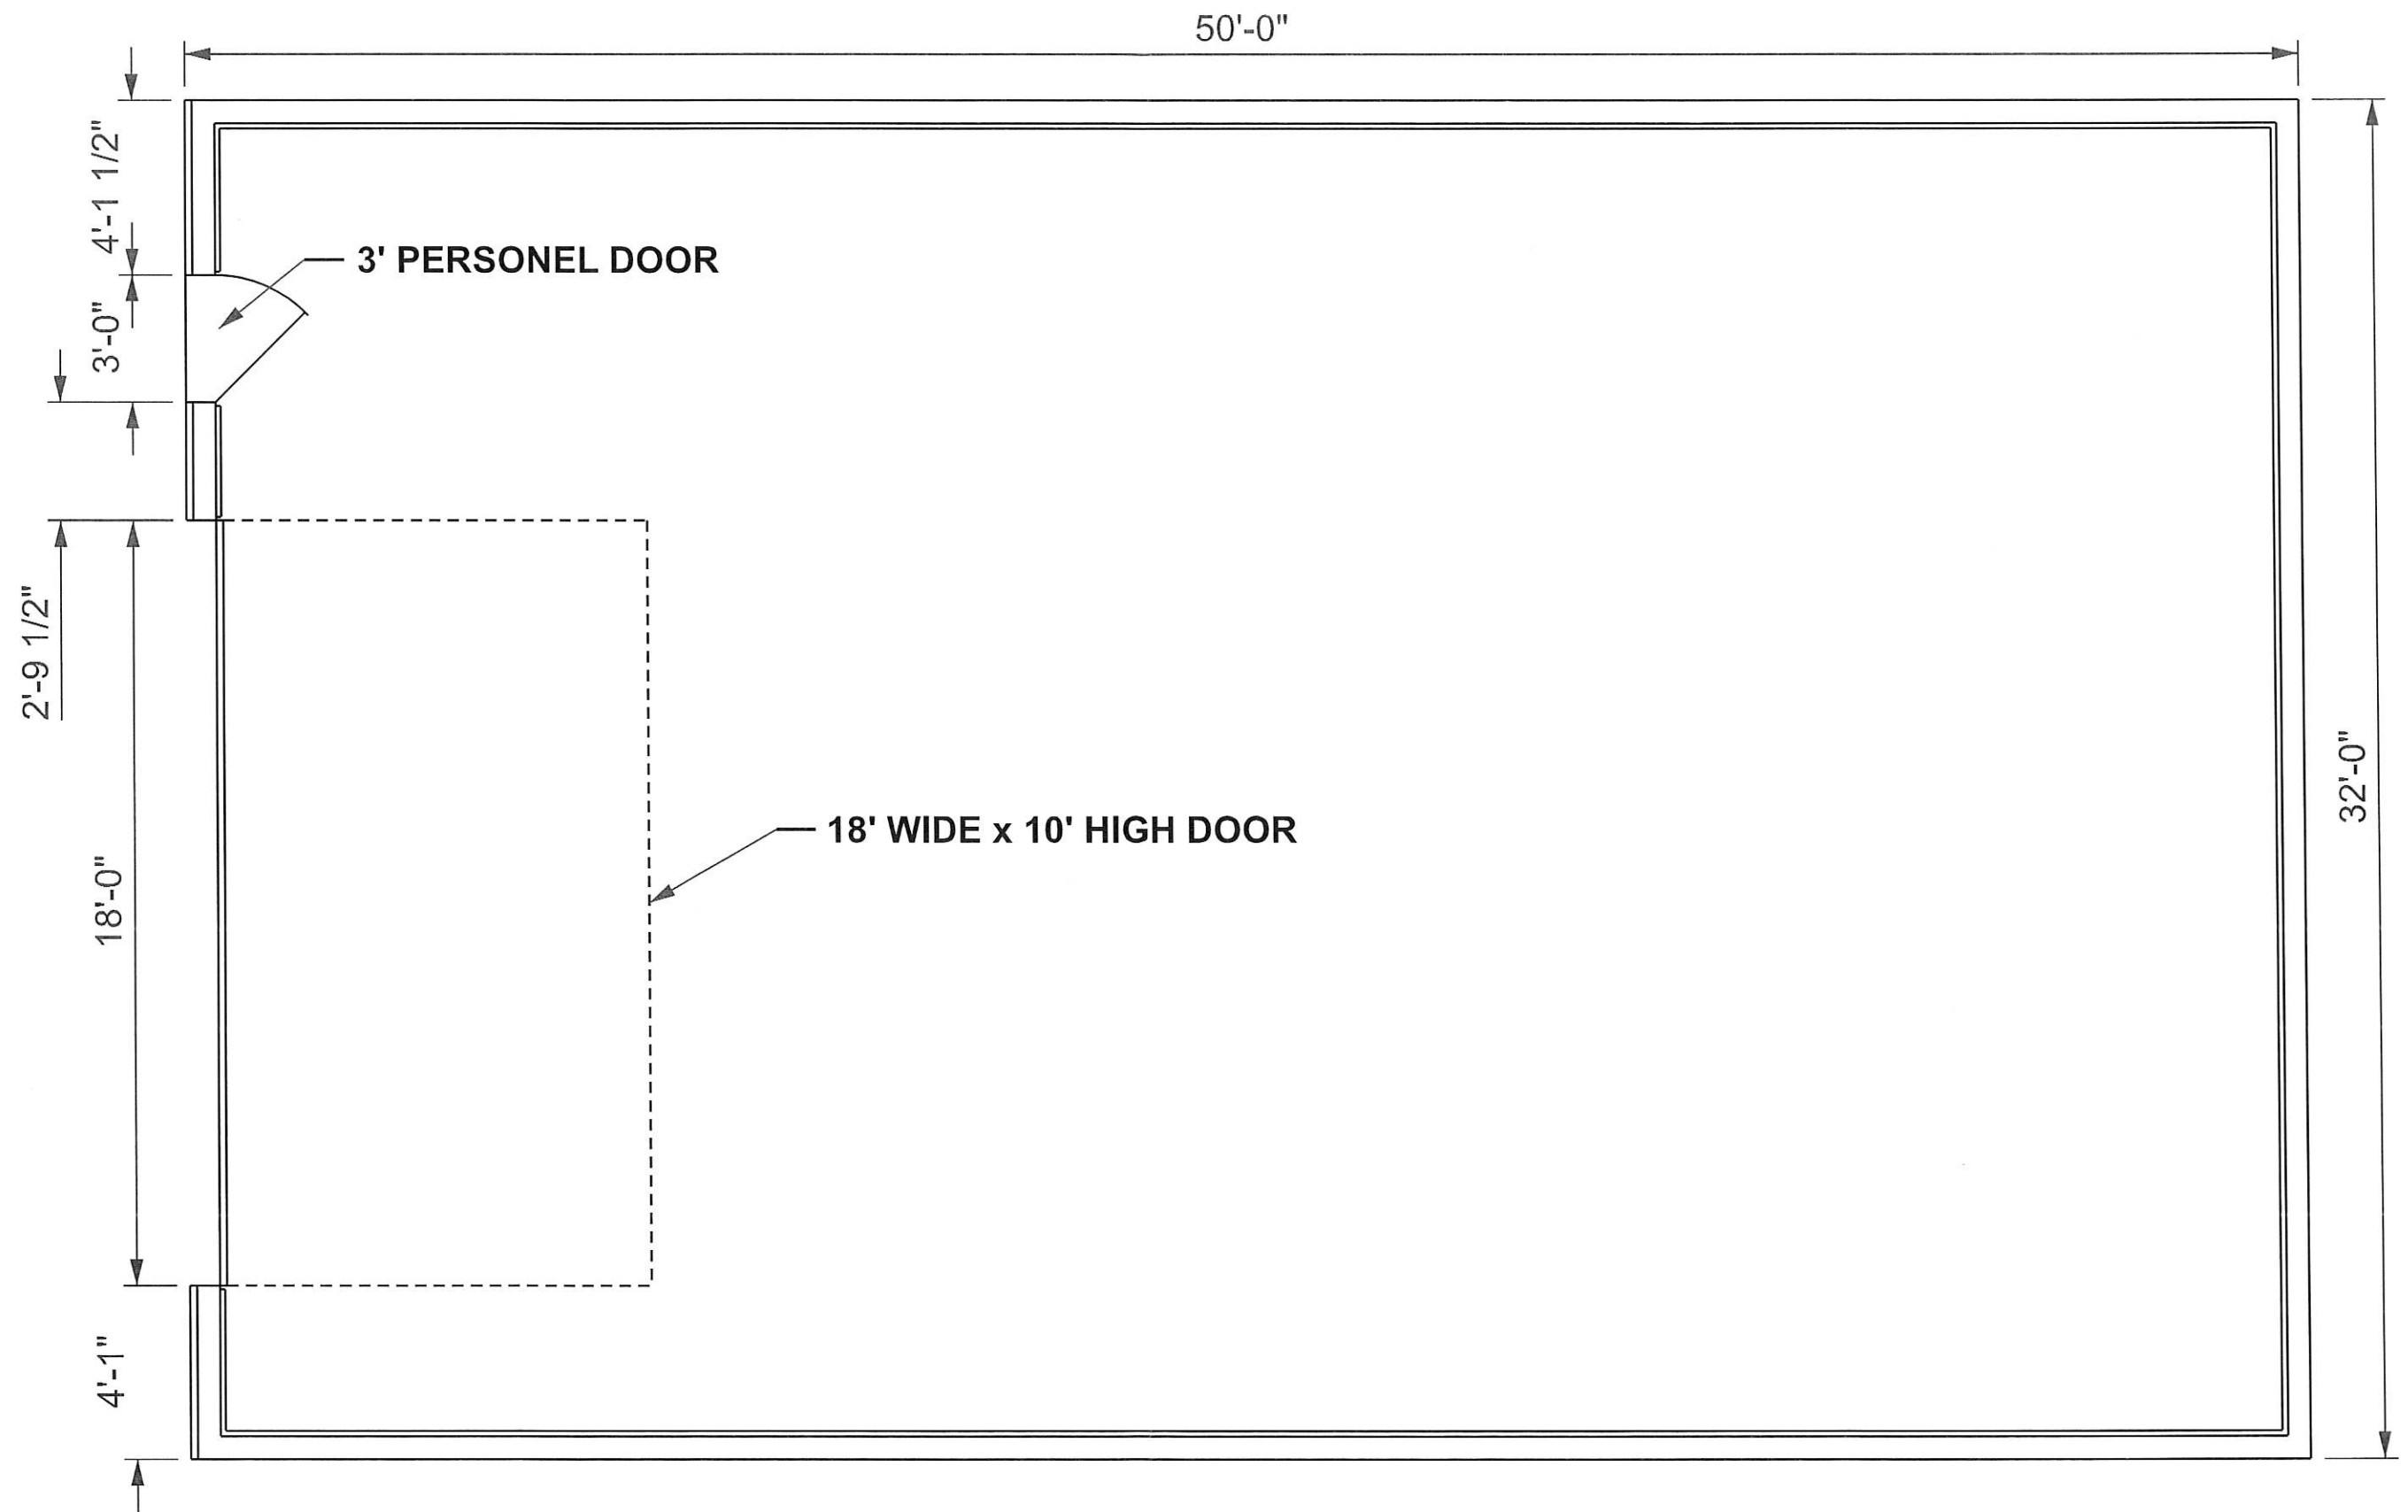


FLOOR PLAN


**BIELINSKI, JAMES
DETACHED GARAGE
W350S7840 PRAIRIE FARMS CT.
EAGLE, WI 53119**

SCALE 1/4" = 1'-0"

SHEET 1 OF 5

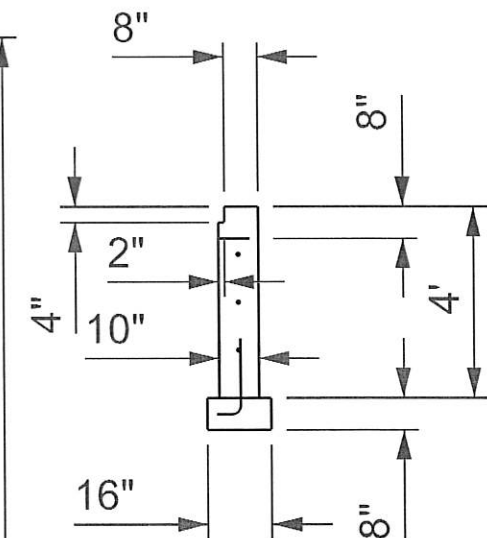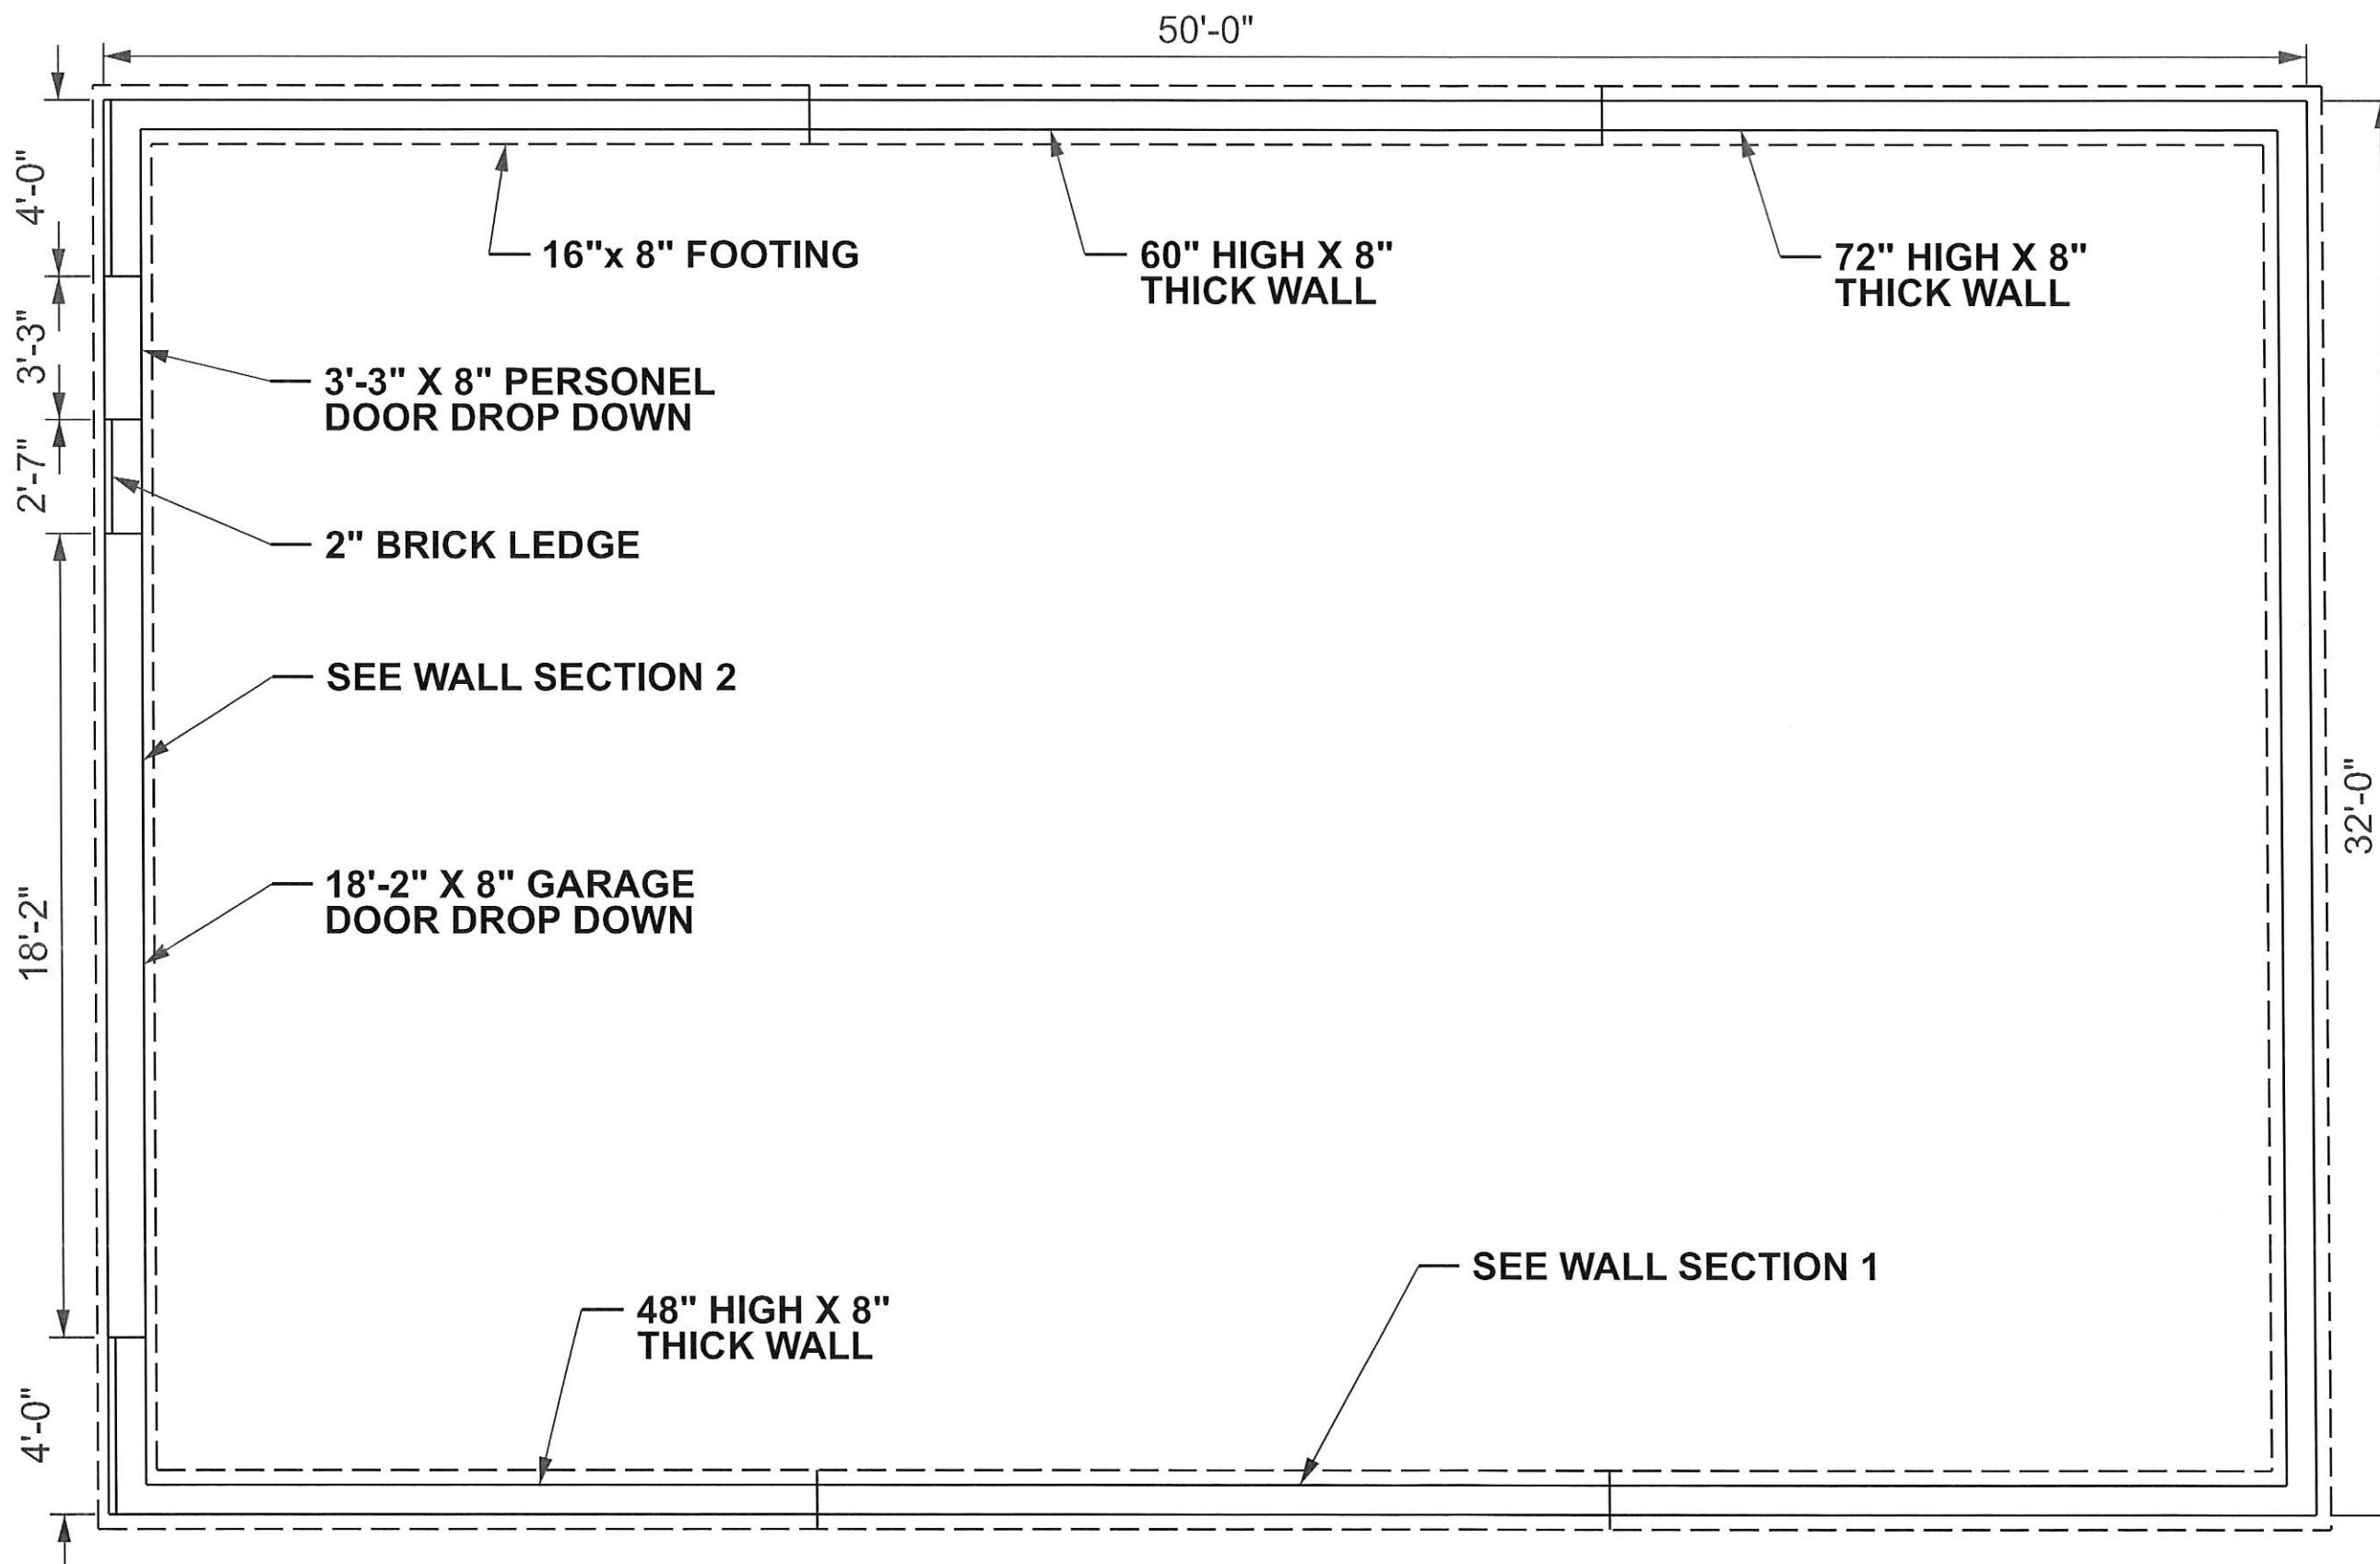

WALL SECTION 2

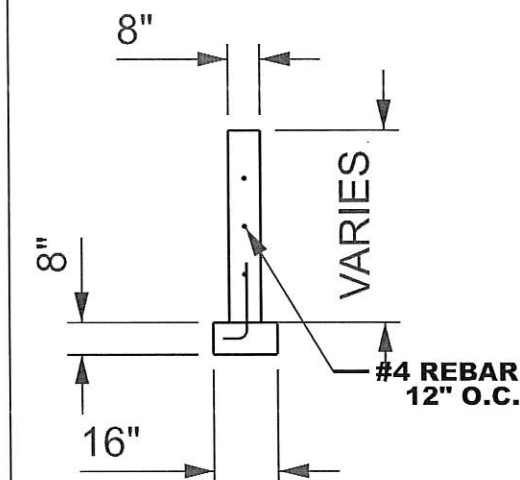

WALL SECTION 1


FOUNDATION PLAN

**BIELINSKI, JAMES
DETACHED GARAGE
W350S7840 PRAIRIE FARMS CT.
EAGLE, WI 53119**


SCALE 1/4" = 1'-0"

SHEET 2 OF 5

NOTE: MATERIALS (SIDING, STONE, SHAKE SHINGLES, SOFFIT, TRIM, ETC) TO MATCH EXISTING HOME

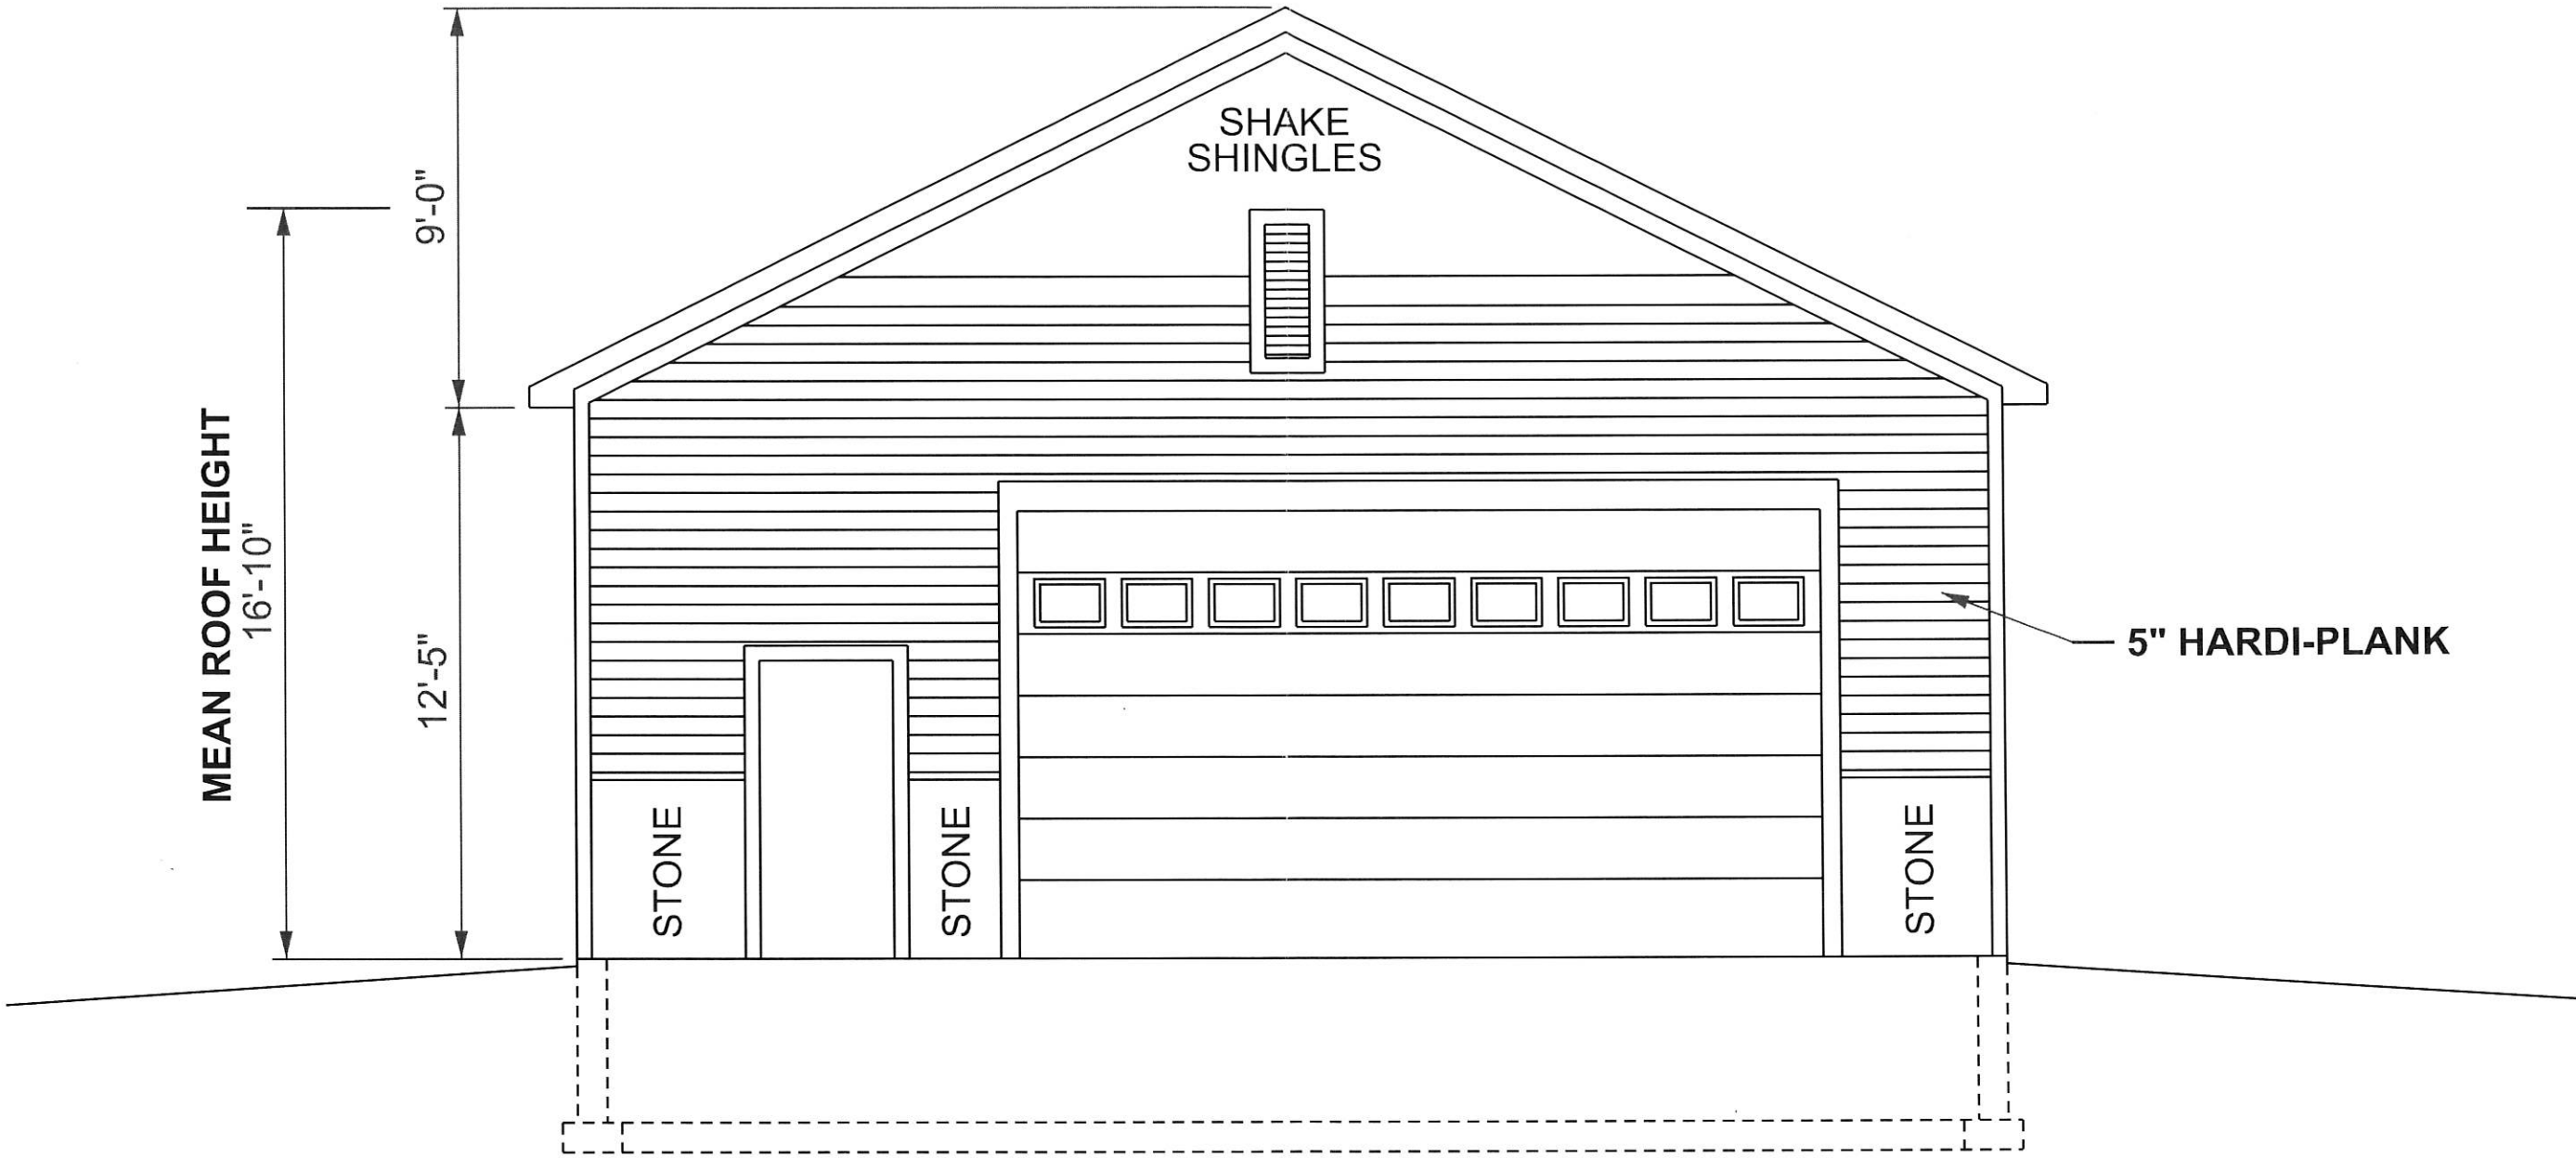


FRONT ELEVATION

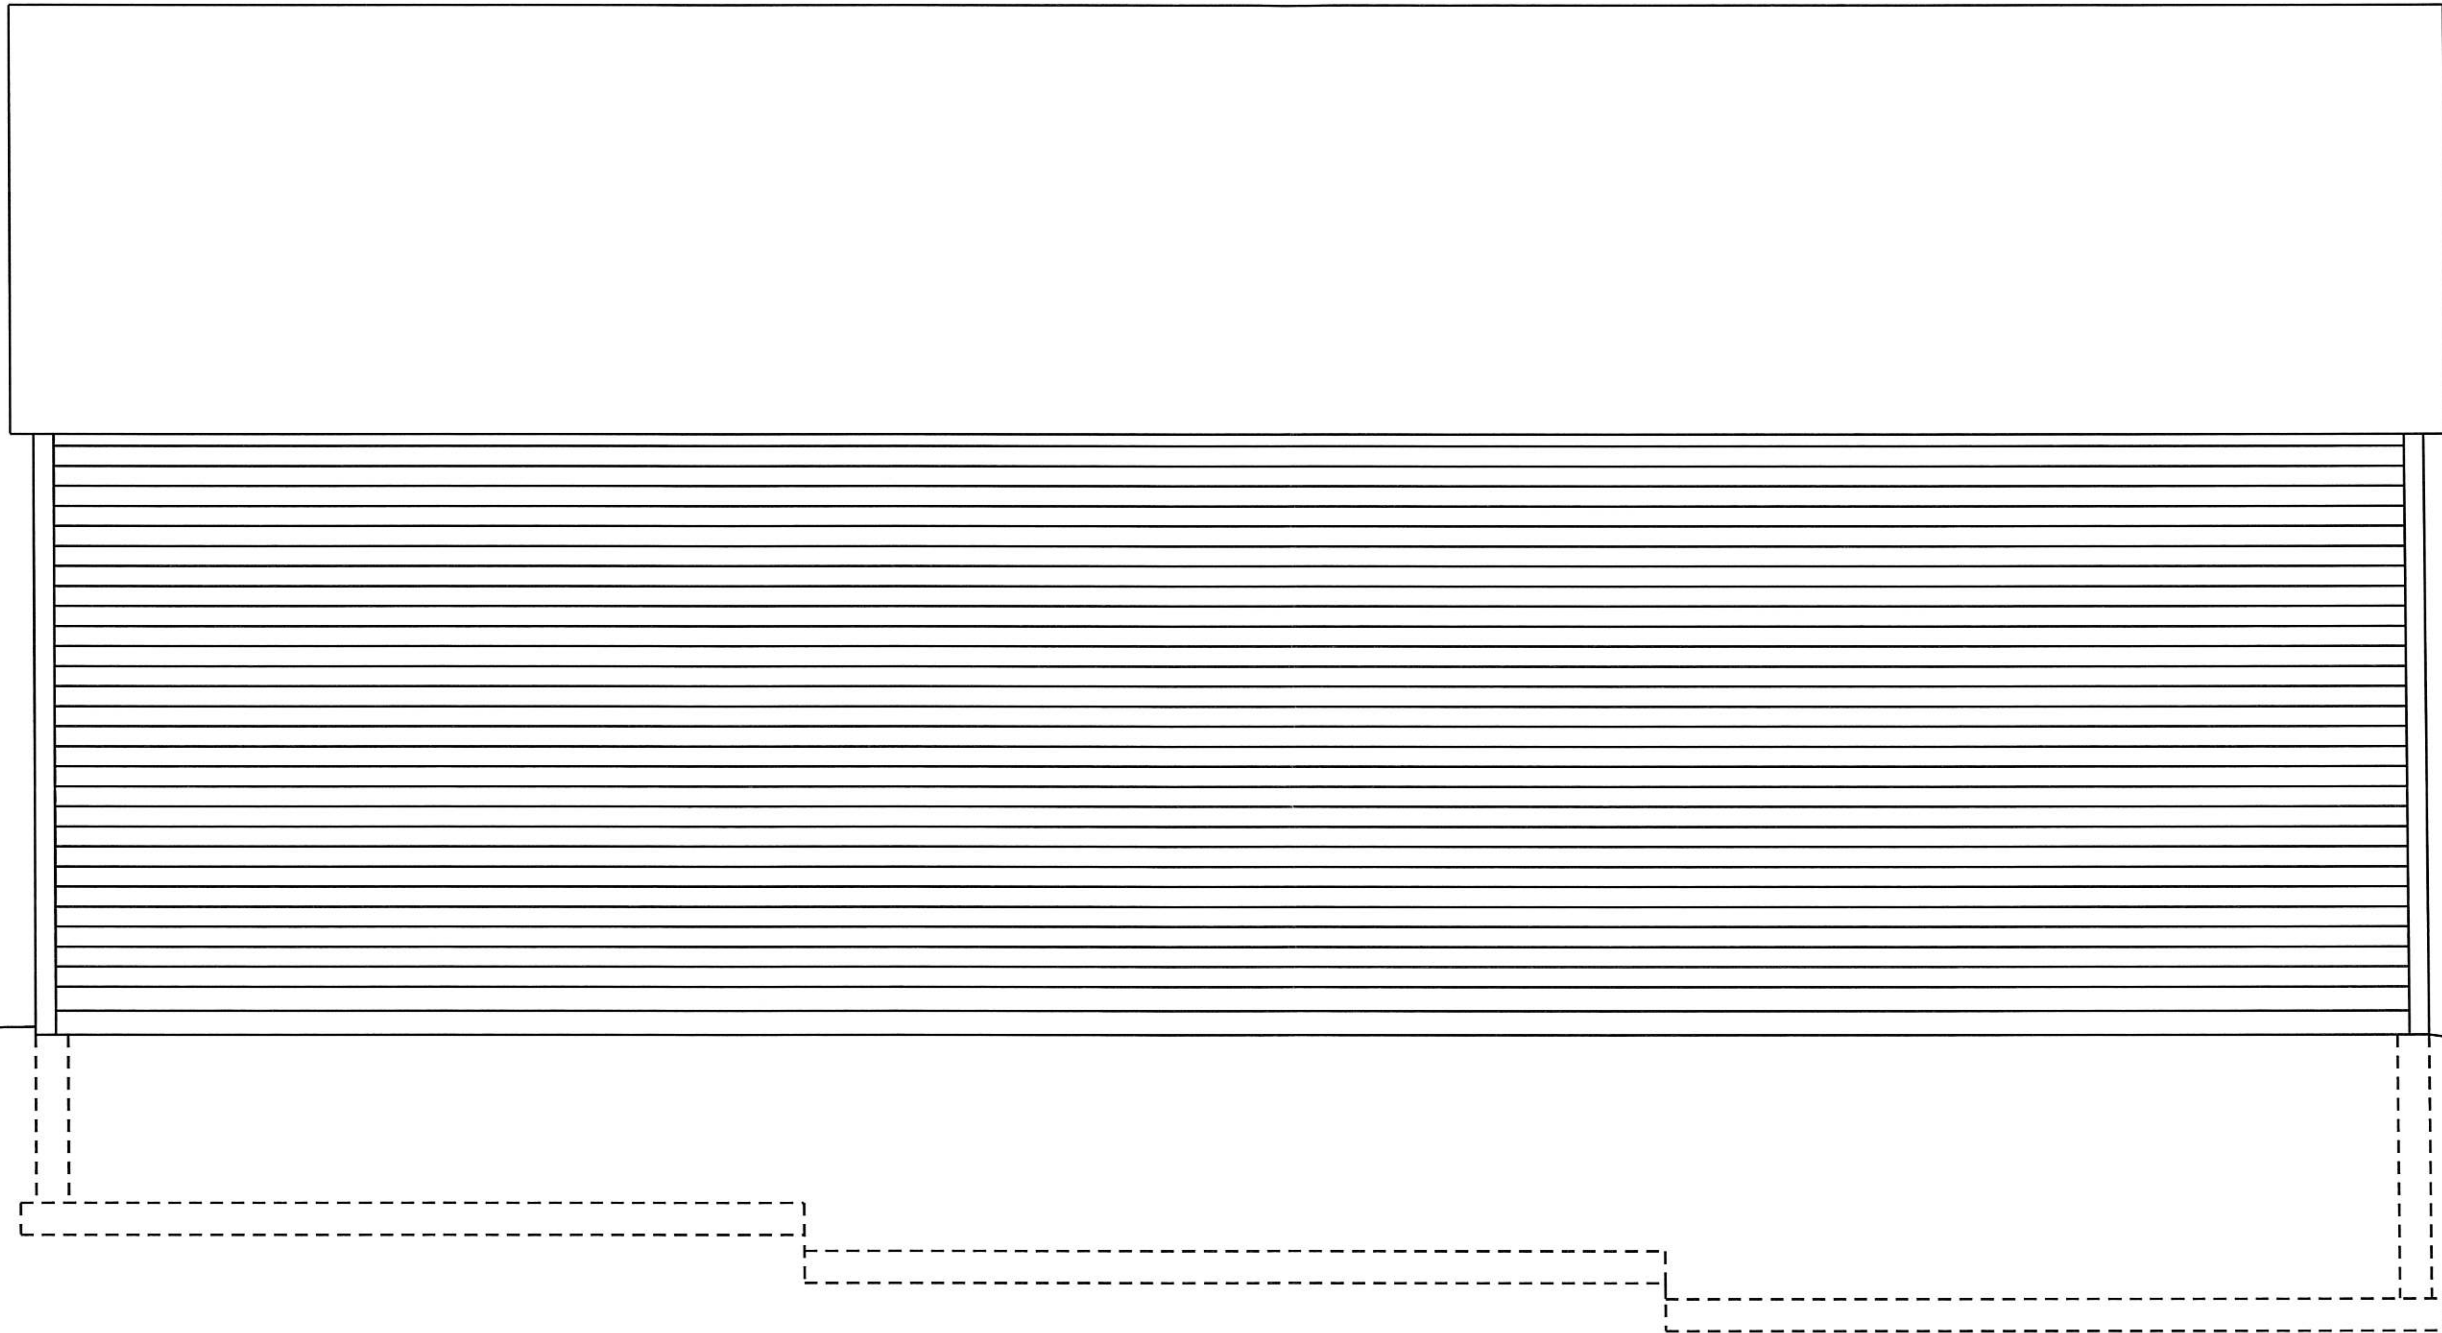

**RIGHT SIDE ELEVATION
(MIRROR FOR LEFT SIDE)**

BIELINSKI, JAMES DETACHED GARAGE W350S7840 PRAIRIE FARMS CT. EAGLE, WI 53119	
SCALE 1/4" = 1'-0"	SHEET 4 OF 5

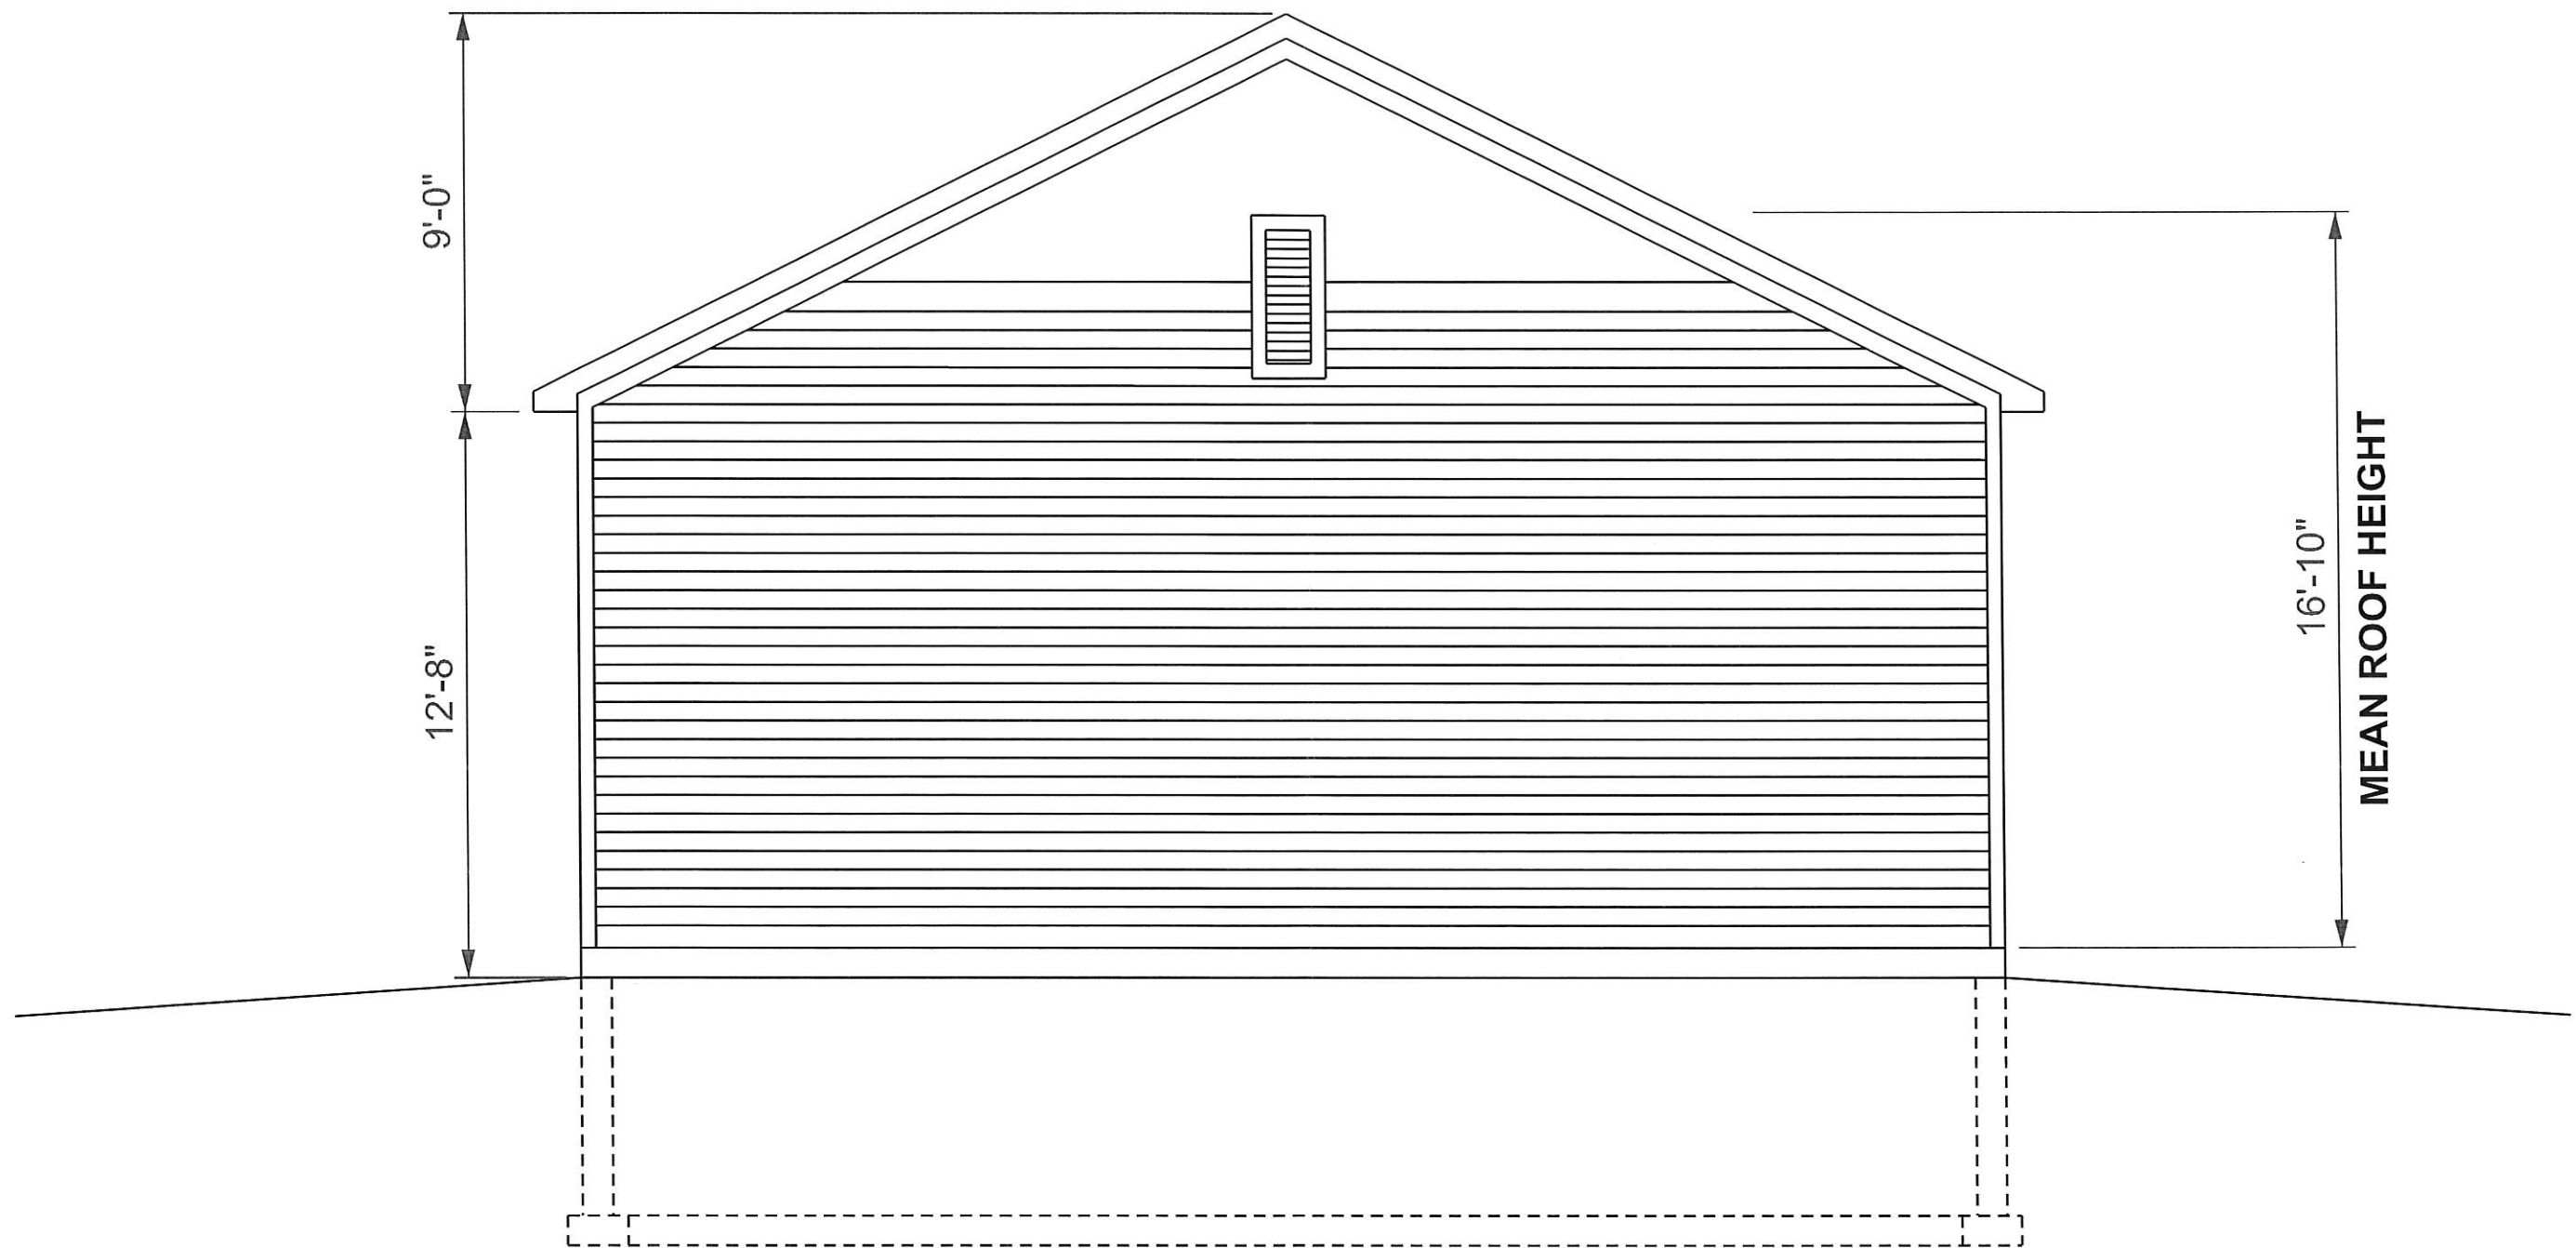

REAR ELEVATION

**BIELINSKI, JAMES
DETACHED GARAGE
W350S7840 PRAIRIE FARMS CT.
EAGLE, WI 53119**

SCALE 1/4" = 1'-0"

SHEET 5 OF 5