


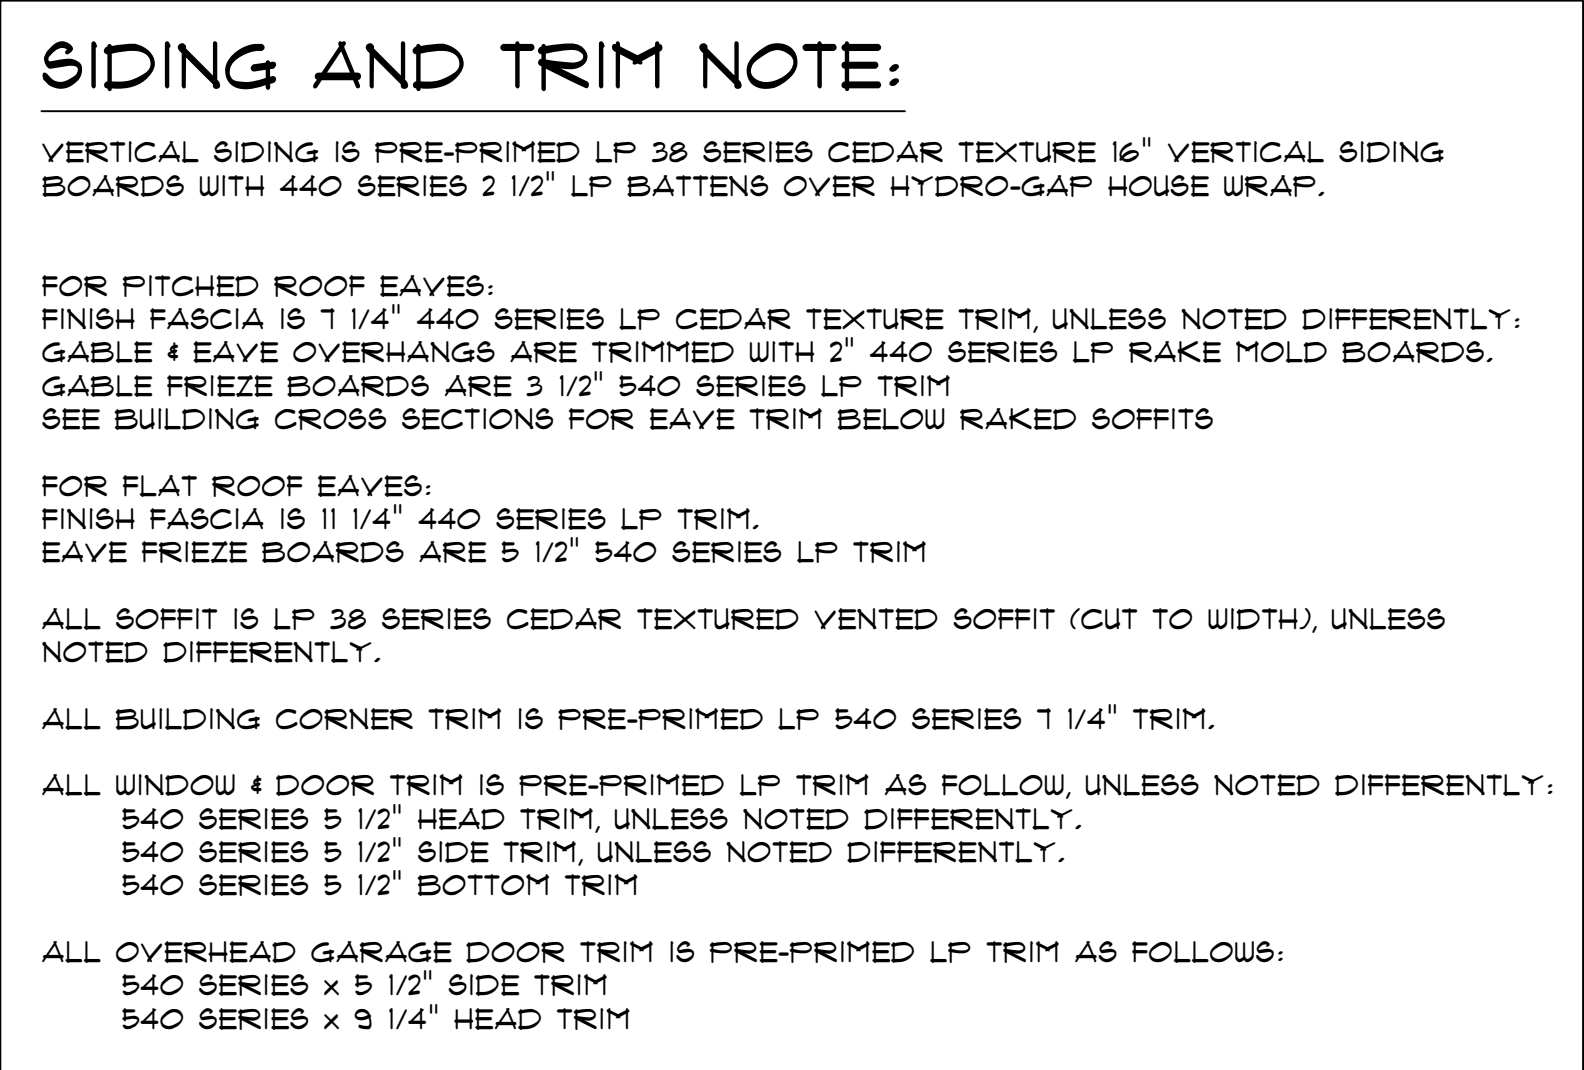

ALL EXTERIOR DOUGLAS FIR TIMBER BEAMS AND CORBELS, ARE FINISHED WITH EXTERIOR SOLID COLOR BASE STAIN. SEE ELEVATION DRAWINGS AND BUILDING CROSS SECTIONS FOR DOUGLAS FIR TIMBER MEMBERS AND ASSEMBLED COMPONENTS.

SOME WINDOWS ARE MARVIN "ULTIMATE" CASEMENTS, AND PICTURE WINDOWS WITH PREFINISHED PRIMED INTERIOR WOOD FRAME AND SASH, 6 9/16" FACTORY APPLIED JAMBS, LOW-E GLASS WITH ARGON GAS IN AIRSPACE, NO GRILLES PER PLAN. HARDWARE FINISH TO BE OF STANDARD FINISHES OFFERED FOR MARVIN "ULTIMATE" PRODUCTS.

SOME WINDOWS ARE MARVIN "ELEVATE" FIBERGLASS CASEMENTS AND AWNING WINDOWS WITH PREFINISHED PRIMED INTERIOR WOOD CLADDING OVER FIBERGLASS FRAME AND SASH, 6 3/16" FACTORY APPLIED JAMBS, LOW-E GLASS WITH ARGON GAS IN AIRSPACE, NO GRILLES PER PLAN. HARDWARE FINISH TO BE OF STANDARD FINISHES OFFERED FOR MARVIN "ELEVATE" PRODUCTS.

ALL EXTERIOR SLIDING GLASS DOORS ARE MARVIN "ULTIMATE" SLIDING G2 FRENCH DOOR UNITS, WITH PREFINISHED PRIMED INTERIOR FRAME AND SASH, 6 3/16" FACTORY APPLIED JAMBS, LOW-E GLASS WITH ARGON GAS IN AIRSPACE, NO GRILLES PER PLAN. HARDWARE FINISH TO BE OF STANDARD FINISHES OFFERED FOR MARVIN ELEVATE PRODUCTS. INCLUDE MARVIN ELEVATE SLIDING SCREEN DOORS WHERE APPLICABLE.

ALL EXTERIOR SWINGING GLASS DOORS ARE MARVIN "ULTIMATE" SWINGING FRENCH DOOR UNITS, WITH PREFINISHED PRIMED INTERIOR FRAME AND SASH, 6 9/16" FACTORY APPLIED JAMBS, LOW-E GLASS WITH ARGON GAS IN AIRSPACE, NO GRILLES PER PLAN. HARDWARE FINISH TO BE OF STANDARD FINISHES OFFERED FOR MARVIN ELEVATE PRODUCTS. INCLUDE MARVIN ELEVATE SLIDING SCREEN DOORS WHERE APPLICABLE.

RAIN GUTTERS AND DOWNSPOUTS ARE ALL SEAMLESS
PAINTED ALUMINUM WITH K-STYLE PROFILE. GUTTERS
ARE 5" x 6" AND DOWNSPOUTS ARE 4"x4". BID RAIN
GUTTERS AND DOWNSPOUTS FOR EAVE OVERHANGS PER
PLAN, SEE ELEVATION DRAWINGS TO CONFIRM LOCATIONS

**** NOTICE ****

ALTHOUGH EVERY EFFORT HAS BEEN
MADE IN PREPARING THESE PLANS AND
CHECKING THEM FOR ACCURACY, THE
CONTRACTOR MUST CHECK ALL DETAILS
AND DIMENSIONS AND BE RESPONSIBLE
FOR THE SAME

**** NOTICE ****

IT IS UNDERSTOOD THAT THE PLANS AND SPECIFICATIONS CONTAINED HEREIN WERE DRAWN UP FOR THE BUYER(S) AS NOTED AND ARE THE PROPERTY OF BOTH THE BUYERS AND MOORE DESIGNS, INC.

THESE DOCUMENTS ARE FOR THE SOLE
USE OF MOORE DESIGNS, INC. FOR
CONSTRUCTION OF THIS PROJECT. USE OF
THESE DRAWINGS BY ANY OTHER PARTY
VOIDS ANY AND ALL RESPONSIBILITY OF
MOORE DESIGNS, INC. FOR THE DESIGN
CONDITIONS, ENGINEERING, AND GENERAL
REPRESENTATION





Moore Designs, Inc.

Distinctive Home Designs - Master Builder

262.415.5740

mooredesigns.com

PROJECT NAME:		BOEMER LAKE HOME	
SCALE: 1/4" = 1'-0"		DRAWN BY: BRIAN B.	
REVISIONS:	01/27/25	04/04/25	04/22/25
05/15/25	06/30/25	08/21/25	09/5/25
09/15/25	09/22/25		


SHEET TITLE:

EAST & SOUTH ELEV's

SHEET NUMBER:

A-001

PAGE: 01 OF 18

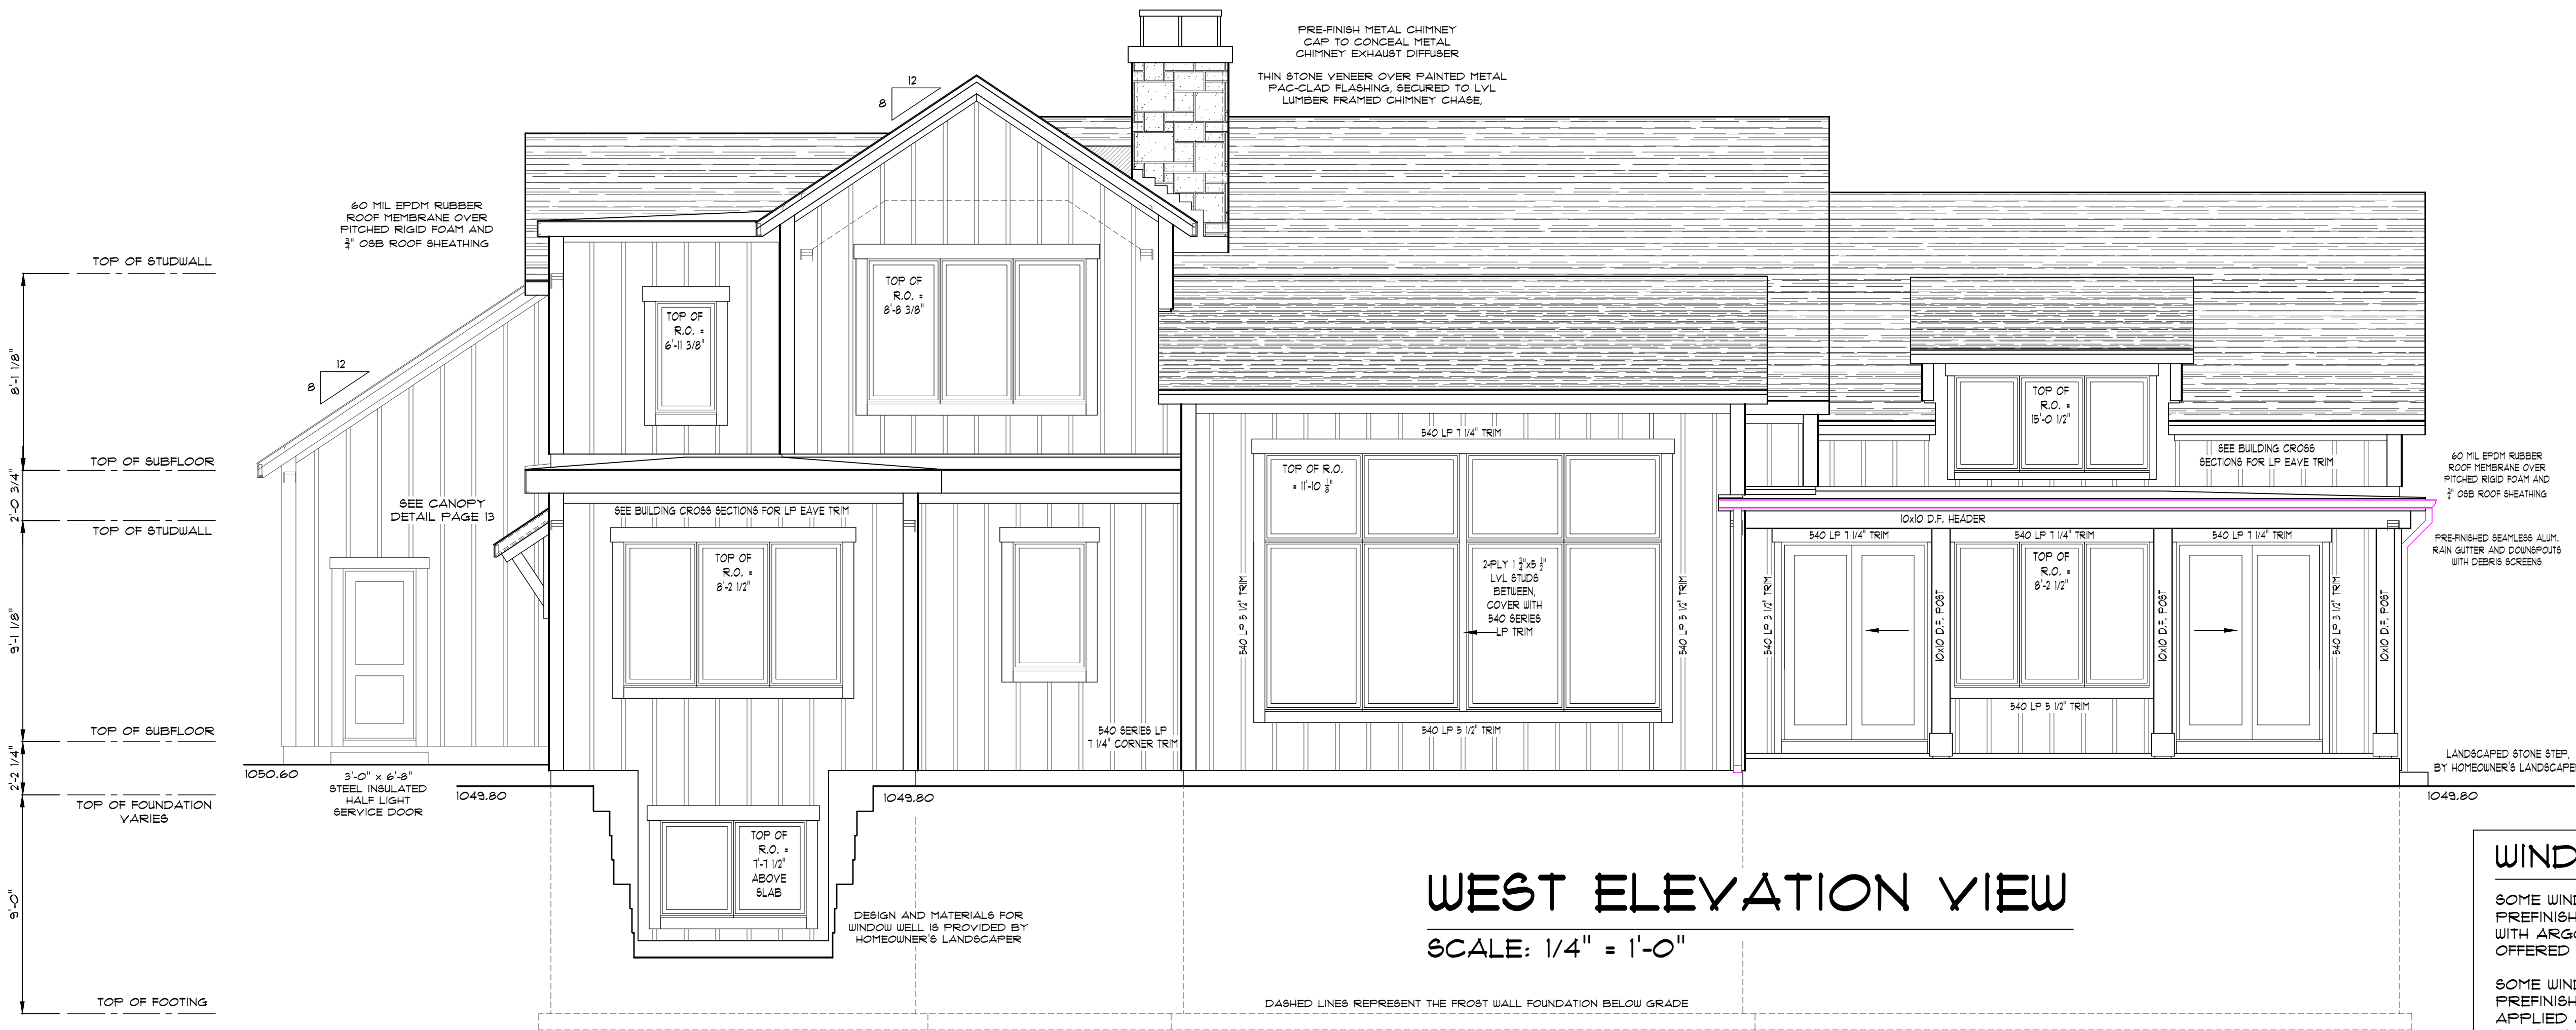

DOUGLAS FIR TIMBER NOTES:

ALL EXTERIOR DOUGLAS FIR TIMBER BEAMS AND CORBELS, ARE FINISHED WITH EXTERIOR SOLID COLOR BASE STAIN. SEE ELEVATION DRAWINGS AND BUILDING CROSS SECTIONS FOR DOUGLAS FIR TIMBER MEMBERS AND ASSEMBLED COMPONENTS.

SIDING AND TRIM NOTE:

VERTICAL SIDING IS PRE-PRIMED LP 38 SERIES CEDAR TEXTURE 16" VERTICAL SIDING BOARDS WITH 440 SERIES 2 1/2" LP BATTENS OVER HYDRO-GAP HOUSE WRAP.

FOR PITCHED ROOF EAVES:
FINISH FASCIA IS 1 1/4" 440 SERIES LP CEDAR TEXTURE TRIM, UNLESS NOTED DIFFERENTLY.
GABLE & EAVE OVERHANGS ARE TRIMMED WITH 2" 440 SERIES LP RAKE MOLD BOARDS.
GABLE FRIEZE BOARDS ARE 1 1/4" 540 SERIES LP TRIM
SEE BUILDING CROSS SECTIONS FOR EAVE TRIM BELOW RAKED SOFFITS

FOR FLAT ROOF EAVES:
FINISH FASCIA IS 1 1/4" 440 SERIES LP TRIM.
EAVE FRIEZE BOARDS ARE 5 1/2" 540 SERIES LP TRIM

ALL SOFFIT IS LP 38 SERIES CEDAR TEXTURED VENTED SOFFIT (CUT TO WIDTH), UNLESS NOTED DIFFERENTLY.

ALL BUILDING CORNER TRIM IS PRE-PRIMED LP 540 SERIES 1 1/4" TRIM.

ALL WINDOW & DOOR TRIM IS PRE-PRIMED LP TRIM AS FOLLOW, UNLESS NOTED DIFFERENTLY:
540 SERIES 5 1/2" HEAD TRIM, UNLESS NOTED DIFFERENTLY.
540 SERIES 5 1/2" SIDE TRIM, UNLESS NOTED DIFFERENTLY.
540 SERIES 5 1/2" BOTTOM TRIM

ALL OVERHEAD GARAGE DOOR TRIM IS PRE-PRIMED LP TRIM AS FOLLOWS:
540 SERIES x 5 1/2" SIDE TRIM
540 SERIES x 9 1/4" HEAD TRIM

WINDOW NOTE:

SOME WINDOWS ARE MARVIN "ULTIMATE" CASEMENTS, AND PICTURE WINDOWS WITH PREFINISHED PRIMED INTERIOR WOOD FRAME AND SASH, 6 9/16" FACTORY APPLIED JAMBS, LOW-E GLASS WITH ARGON GAS IN AIRSPACE, NO GRILLES PER PLAN. HARDWARE FINISH TO BE OF STANDARD FINISHES OFFERED FOR MARVIN "ULTIMATE" PRODUCTS.

SOME WINDOWS ARE MARVIN "ELEVATE" FIBERGLASS CASEMENTS AND AWNING WINDOWS WITH PREFINISHED PRIMED INTERIOR WOOD CLADDING OVER FIBERGLASS FRAME AND SASH, 6 9/16" FACTORY APPLIED JAMBS, LOW-E GLASS WITH ARGON GAS IN AIRSPACE, NO GRILLES PER PLAN. HARDWARE FINISH TO BE OF STANDARD FINISHES OFFERED FOR MARVIN "ELEVATE" PRODUCTS.

SLIDING GLASS DOOR NOTE:

ALL EXTERIOR SLIDING GLASS DOORS ARE MARVIN "ULTIMATE" SLIDING G2 FRENCH DOOR UNITS, WITH PREFINISHED PRIMED INTERIOR FRAME AND SASH, 6 9/16" FACTORY APPLIED JAMBS, LOW-E GLASS WITH ARGON GAS IN AIRSPACE, NO GRILLES PER PLAN. HARDWARE FINISH TO BE OF STANDARD FINISHES OFFERED FOR MARVIN ELEVATE PRODUCTS. INCLUDE MARVIN ELEVATE SLIDING SCREEN DOORS WHERE APPLICABLE.

ALL EXTERIOR SWINGING GLASS DOORS ARE MARVIN "ULTIMATE" SWINGING FRENCH DOOR UNITS, WITH PREFINISHED PRIMED INTERIOR FRAME AND SASH, 6 9/16" FACTORY APPLIED JAMBS, LOW-E GLASS WITH ARGON GAS IN AIRSPACE, NO GRILLES PER PLAN. HARDWARE FINISH TO BE OF STANDARD FINISHES OFFERED FOR MARVIN ELEVATE PRODUCTS. INCLUDE MARVIN ELEVATE SLIDING SCREEN DOORS WHERE APPLICABLE.

RAIN GUTTER & DOWNSPOUT NOTES:

RAIN GUTTERS AND DOWNSPOUTS ARE ALL SEAMLESS PAINTED ALUMINUM WITH K-STYLE PROFILE. GUTTERS ARE 5" x 6" AND DOWNSPOUTS ARE 4"x4". BID RAIN GUTTERS AND DOWNSPOUTS FOR EAVE OVERHANGS PER PLAN, SEE ELEVATION DRAWINGS TO CONFIRM LOCATIONS

BID PLAN


** NOTICE **

ALTHOUGH EVERY EFFORT HAS BEEN MADE IN PREPARING THESE PLANS AND CHECKING THEM FOR ACCURACY, THE CONTRACTOR MUST CHECK ALL DETAILS AND DIMENSIONS AND BE RESPONSIBLE FOR THE SAME

** NOTICE **

IT IS UNDERSTOOD THAT THE PLANS AND SPECIFICATIONS CONTAINED HEREIN WHERE DRAWN UP FOR THE BUYER(S) AS NOTED AND ARE THE PROPERTY OF BOTH THE BUYERS AND MOORE DESIGNS, INC.

THESE DOCUMENTS ARE FOR THE SOLE USE OF MOORE DESIGNS, INC. FOR CONSTRUCTION OF THIS PROJECT. USE OF THESE DRAWINGS BY ANY OTHER PARTY VOIDS ANY AND ALL RESPONSIBILITY OF MOORE DESIGNS, INC. FOR THE DESIGN CONDITIONS, ENGINEERING, AND GENERAL REPRESENTATION

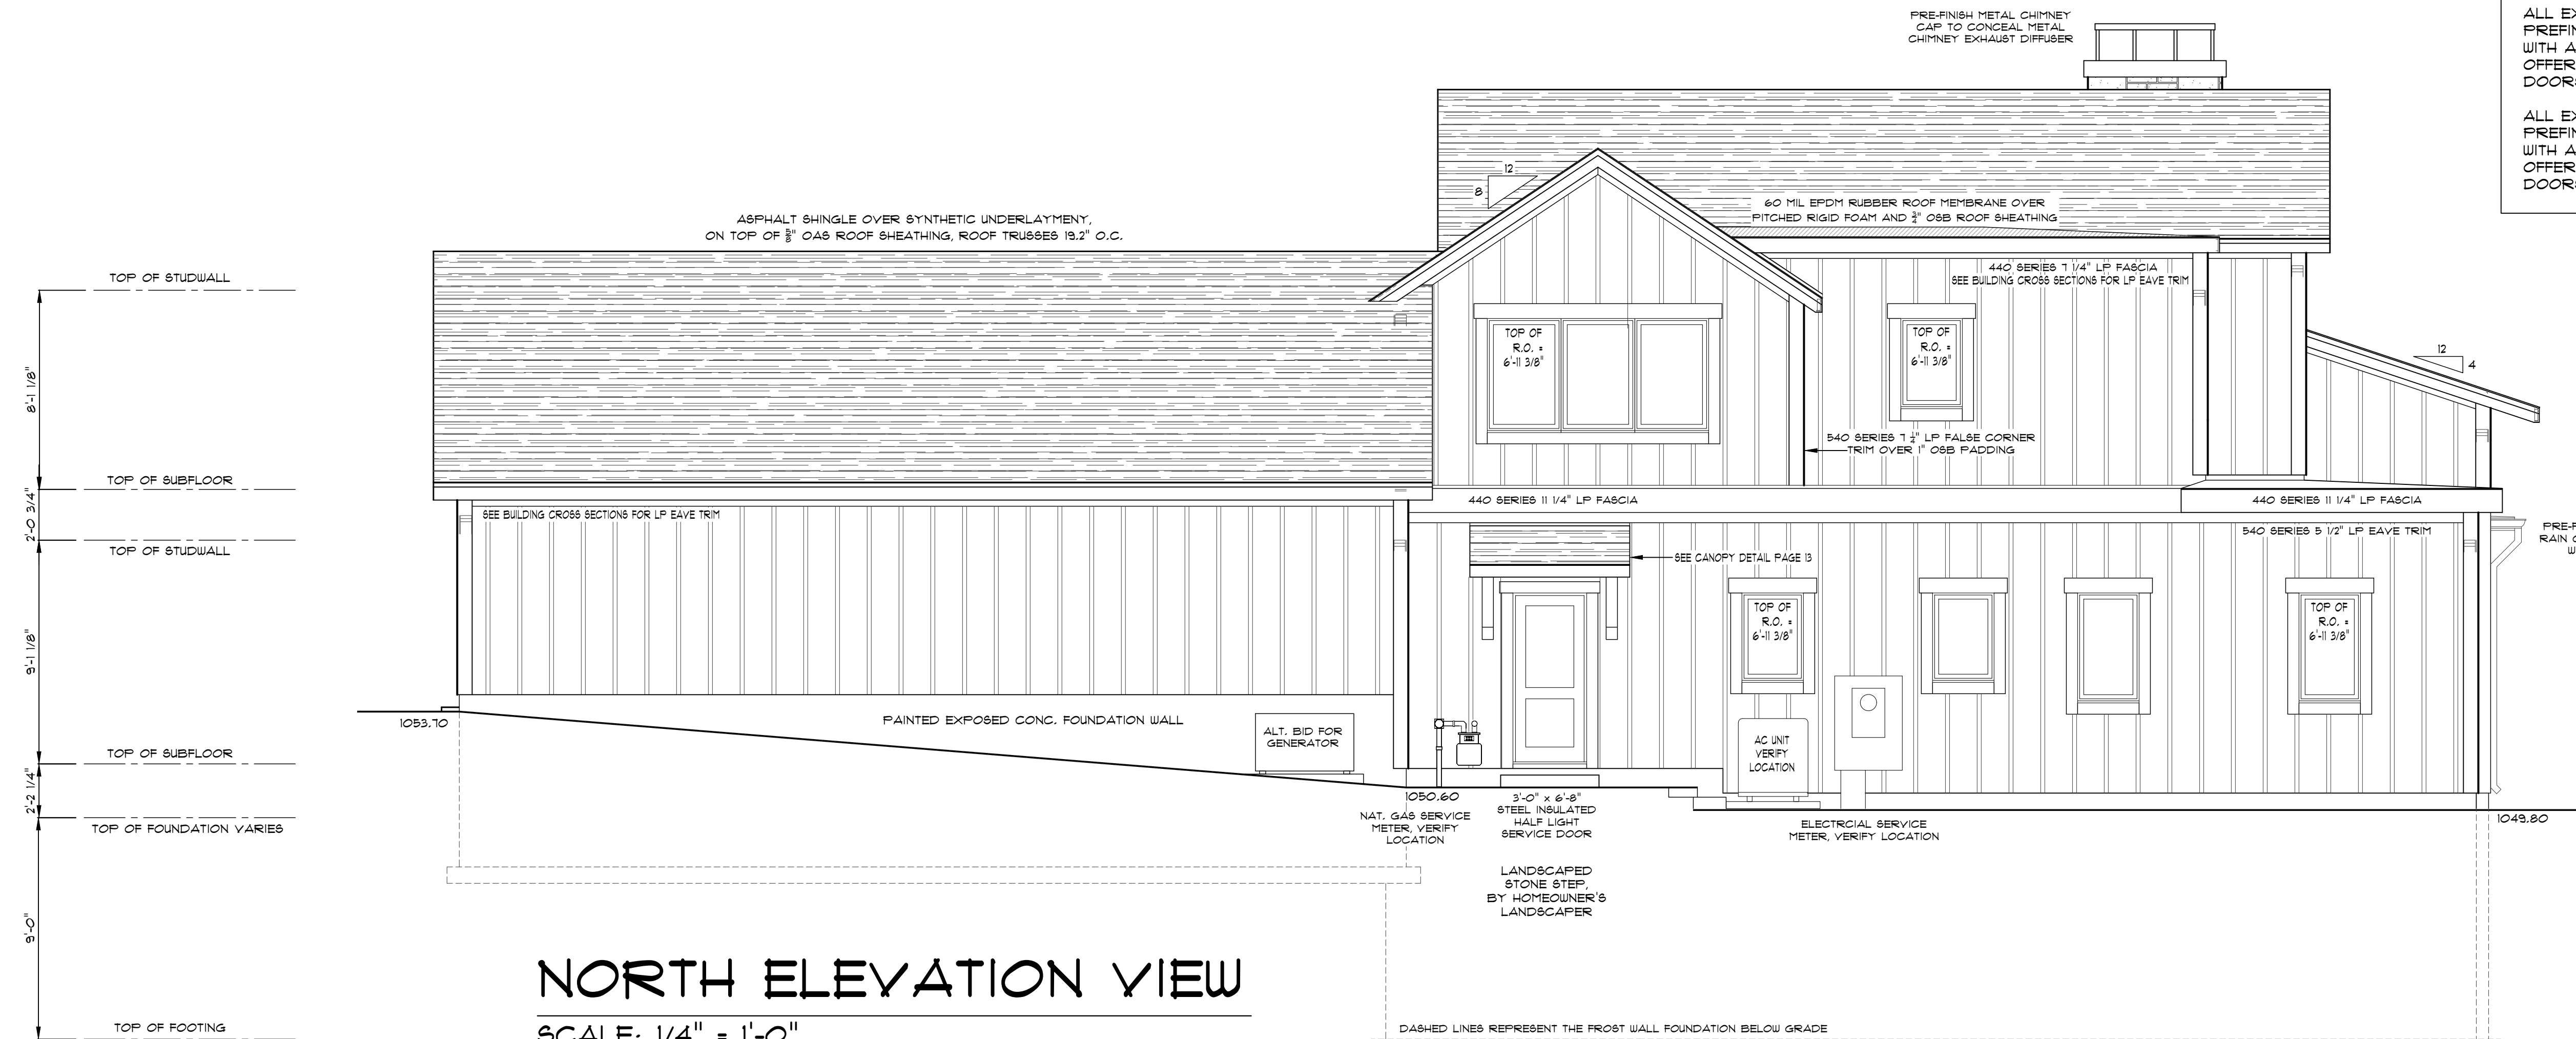

NORTH ELEVATION VIEW

SCALE: 1/4" = 1'-0"

MDI

Moore Designs, Inc.

Distinctive Home Designs · Master Builder

262.415.5740

mooredesigns.com

PROJECT NAME:	BOEMER LAKE HOME		
SCALE: 1/4" = 1'-0"	DRAWN BY: BRIAN B.		
REVISIONS:	01/21/25	04/04/25	04/22/25
	05/15/25	06/30/25	08/21/25
	09/15/25	09/22/25	


SHEET TITLE:

WEST & NORTH ELEV's

SHEET NUMBER:

A-002

PAGE: 02 OF 18

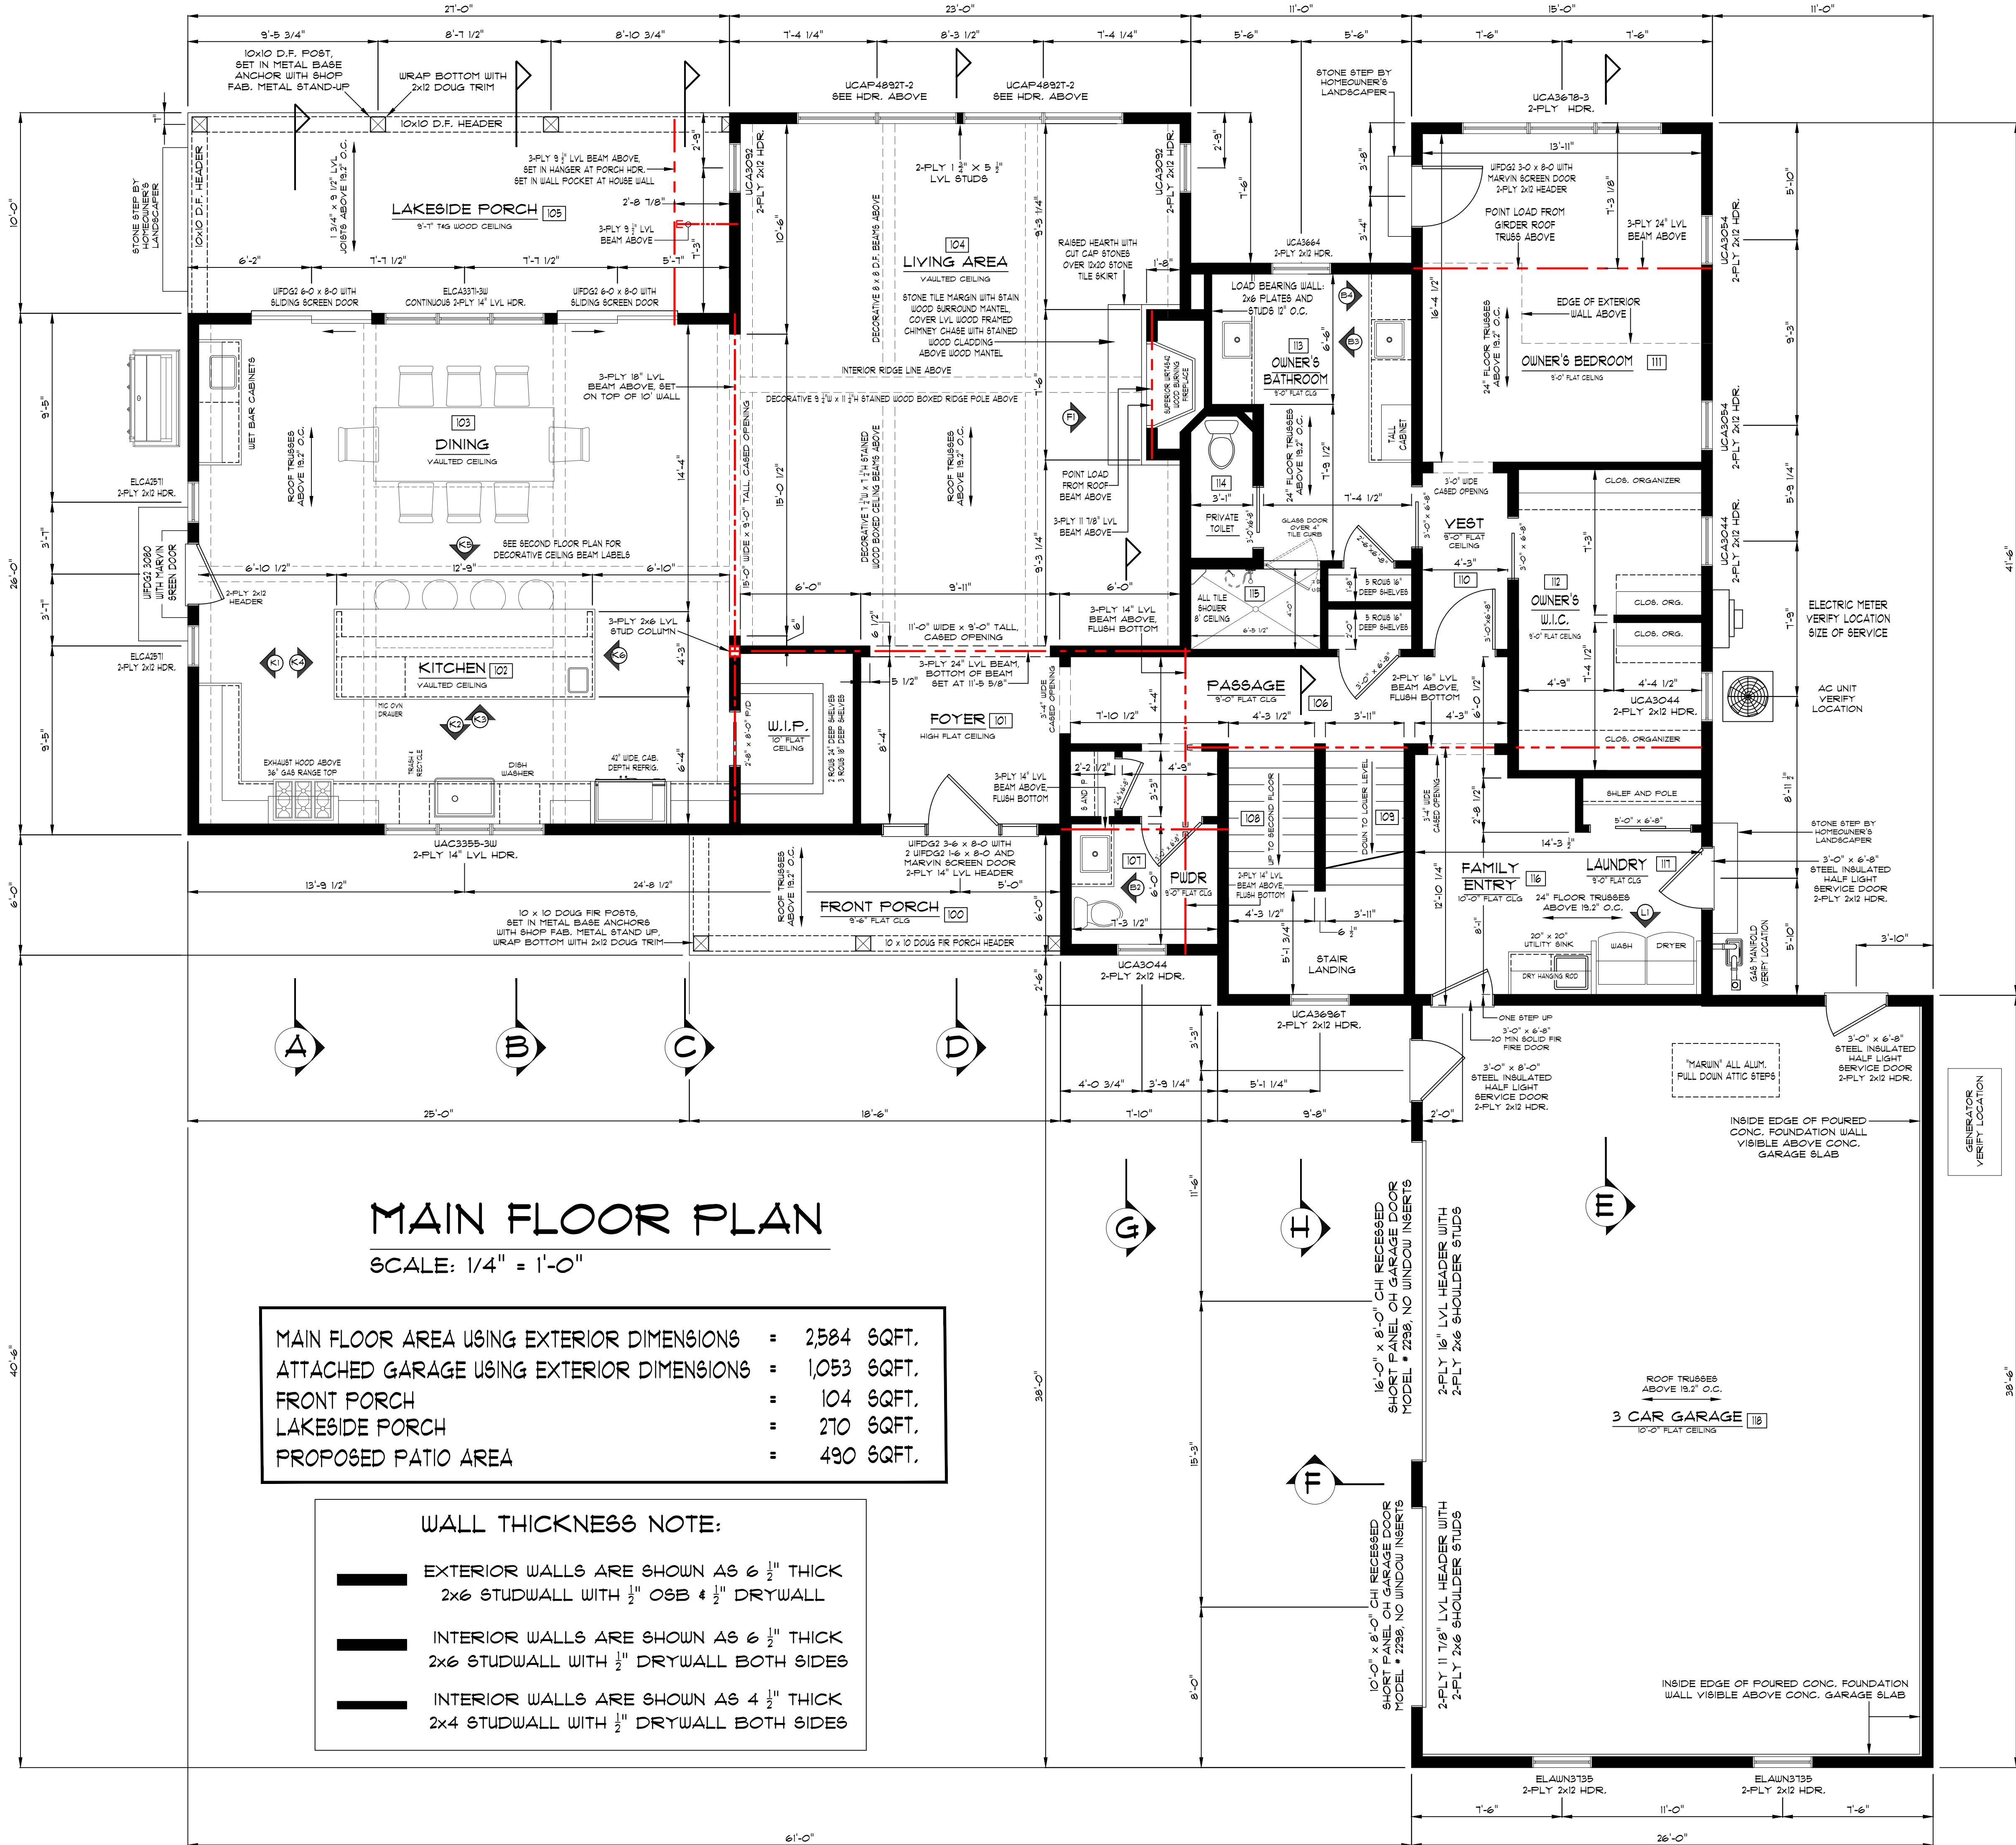

LYL PARTITION WALL NOTE:

ALL WALLS BEHIND CABINETS ARE
FRAMED WITH LVL PLATES & STUDS 16" O.C.

INTERIOR DOOR NOTE:

SEE PLAN FOR INTERIOR DOOR
HEIGHTS ON THIS LEVEL

INTERIOR DIMENSION NOTE:

ALL INTERIOR DIMENSIONS ARE TO
SURFACE OF DRYWALL BOARD

ALTERNATE INSULATION NOTE:

ALL INTERIOR PARTITION WALLS AROUND
BATHROOMS ARE FILLED WITH ROCK
WOOL INSULATION FOR SOUND

**** NOTICE ****


ALTHOUGH EVERY EFFORT HAS BEEN
MADE IN PREPARING THESE PLANS AND
CHECKING THEM FOR ACCURACY, THE
CONTRACTOR MUST CHECK ALL DETAILS
AND DIMENSIONS AND BE RESPONSIBLE FOR
THE SAME

**** NOTICE ****

IT IS UNDERSTOOD THAT THE PLANS AND
SPECIFICATIONS CONTAINED HEREIN
WHERE DRAWN UP FOR THE BUYER(S) AS
NOTED AND ARE THE PROPERTY OF
BOTH THE BUYERS AND MOORE DESIGNS,
INC.

THESE DOCUMENTS ARE FOR THE SOLE
USE OF MOORE DESIGNS, INC. FOR
CONSTRUCTION OF THIS PROJECT. USE OF
THESE DRAWINGS BY ANY OTHER PARTY
VOIDS ANY AND ALL RESPONSIBILITY OF
MOORE DESIGNS, INC. FOR THE DESIGN
CONDITIONS, ENGINEERING, AND GENERAL
REPRESENTATION

3'-4" WIDE
CABED OPENING

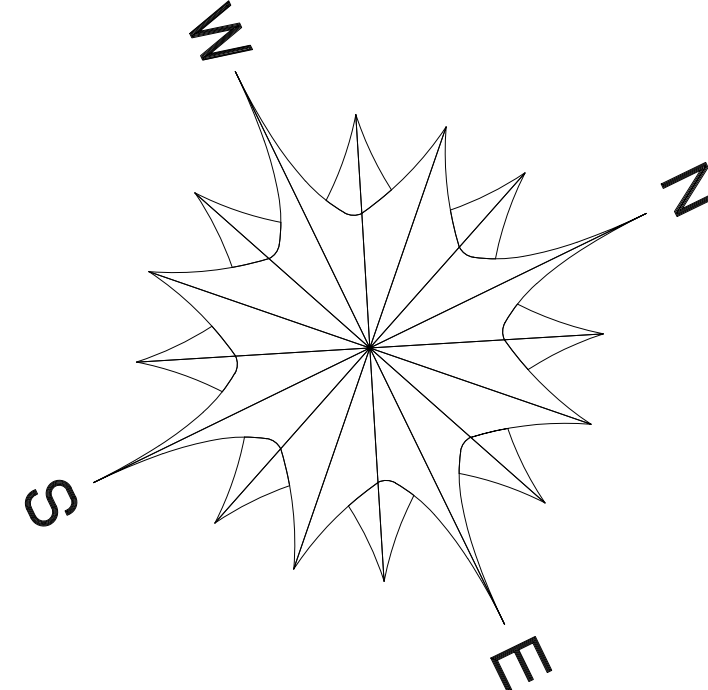

BID PLAN

MAIN FLOOR PLAN

SCALE: 1/4" = 1'-0"

MAIN FLOOR AREA USING EXTERIOR DIMENSIONS	=	2,584 SQFT.
ATTACHED GARAGE USING EXTERIOR DIMENSIONS	=	1,053 SQFT.
FRONT PORCH	=	104 SQFT.
LAKESIDE PORCH	=	270 SQFT.
PROPOSED PATIO AREA	=	490 SQFT.

WALL THICKNESS NOTE:

- EXTERIOR WALLS ARE SHOWN AS 6 1/2" THICK
2x6 STUDWALL WITH 1/2" OSB & 1/2" DRYWALL
- INTERIOR WALLS ARE SHOWN AS 6 1/2" THICK
2x6 STUDWALL WITH 1/2" DRYWALL BOTH SIDES
- INTERIOR WALLS ARE SHOWN AS 4 1/2" THICK
2x4 STUDWALL WITH 1/2" DRYWALL BOTH SIDES

MDI

Moore Designs, Inc.

Distinctive Home Designs - Master Builder

262.415.5740

mooredesigns.com

PROJECT NAME:	BOEMER LAKE HOME		
SCALE: 1/4" = 1'-0"	DRAWN BY: BRIAN B.		
REVISIONS:	01/21/25	04/04/25	04/22/25
	05/15/25	06/30/25	08/21/25
	09/15/25	09/22/25	


SHEET TITLE:

MAIN FLOOR PLAN

SHEET NUMBER:

A-005

PAGE: 05 OF 18

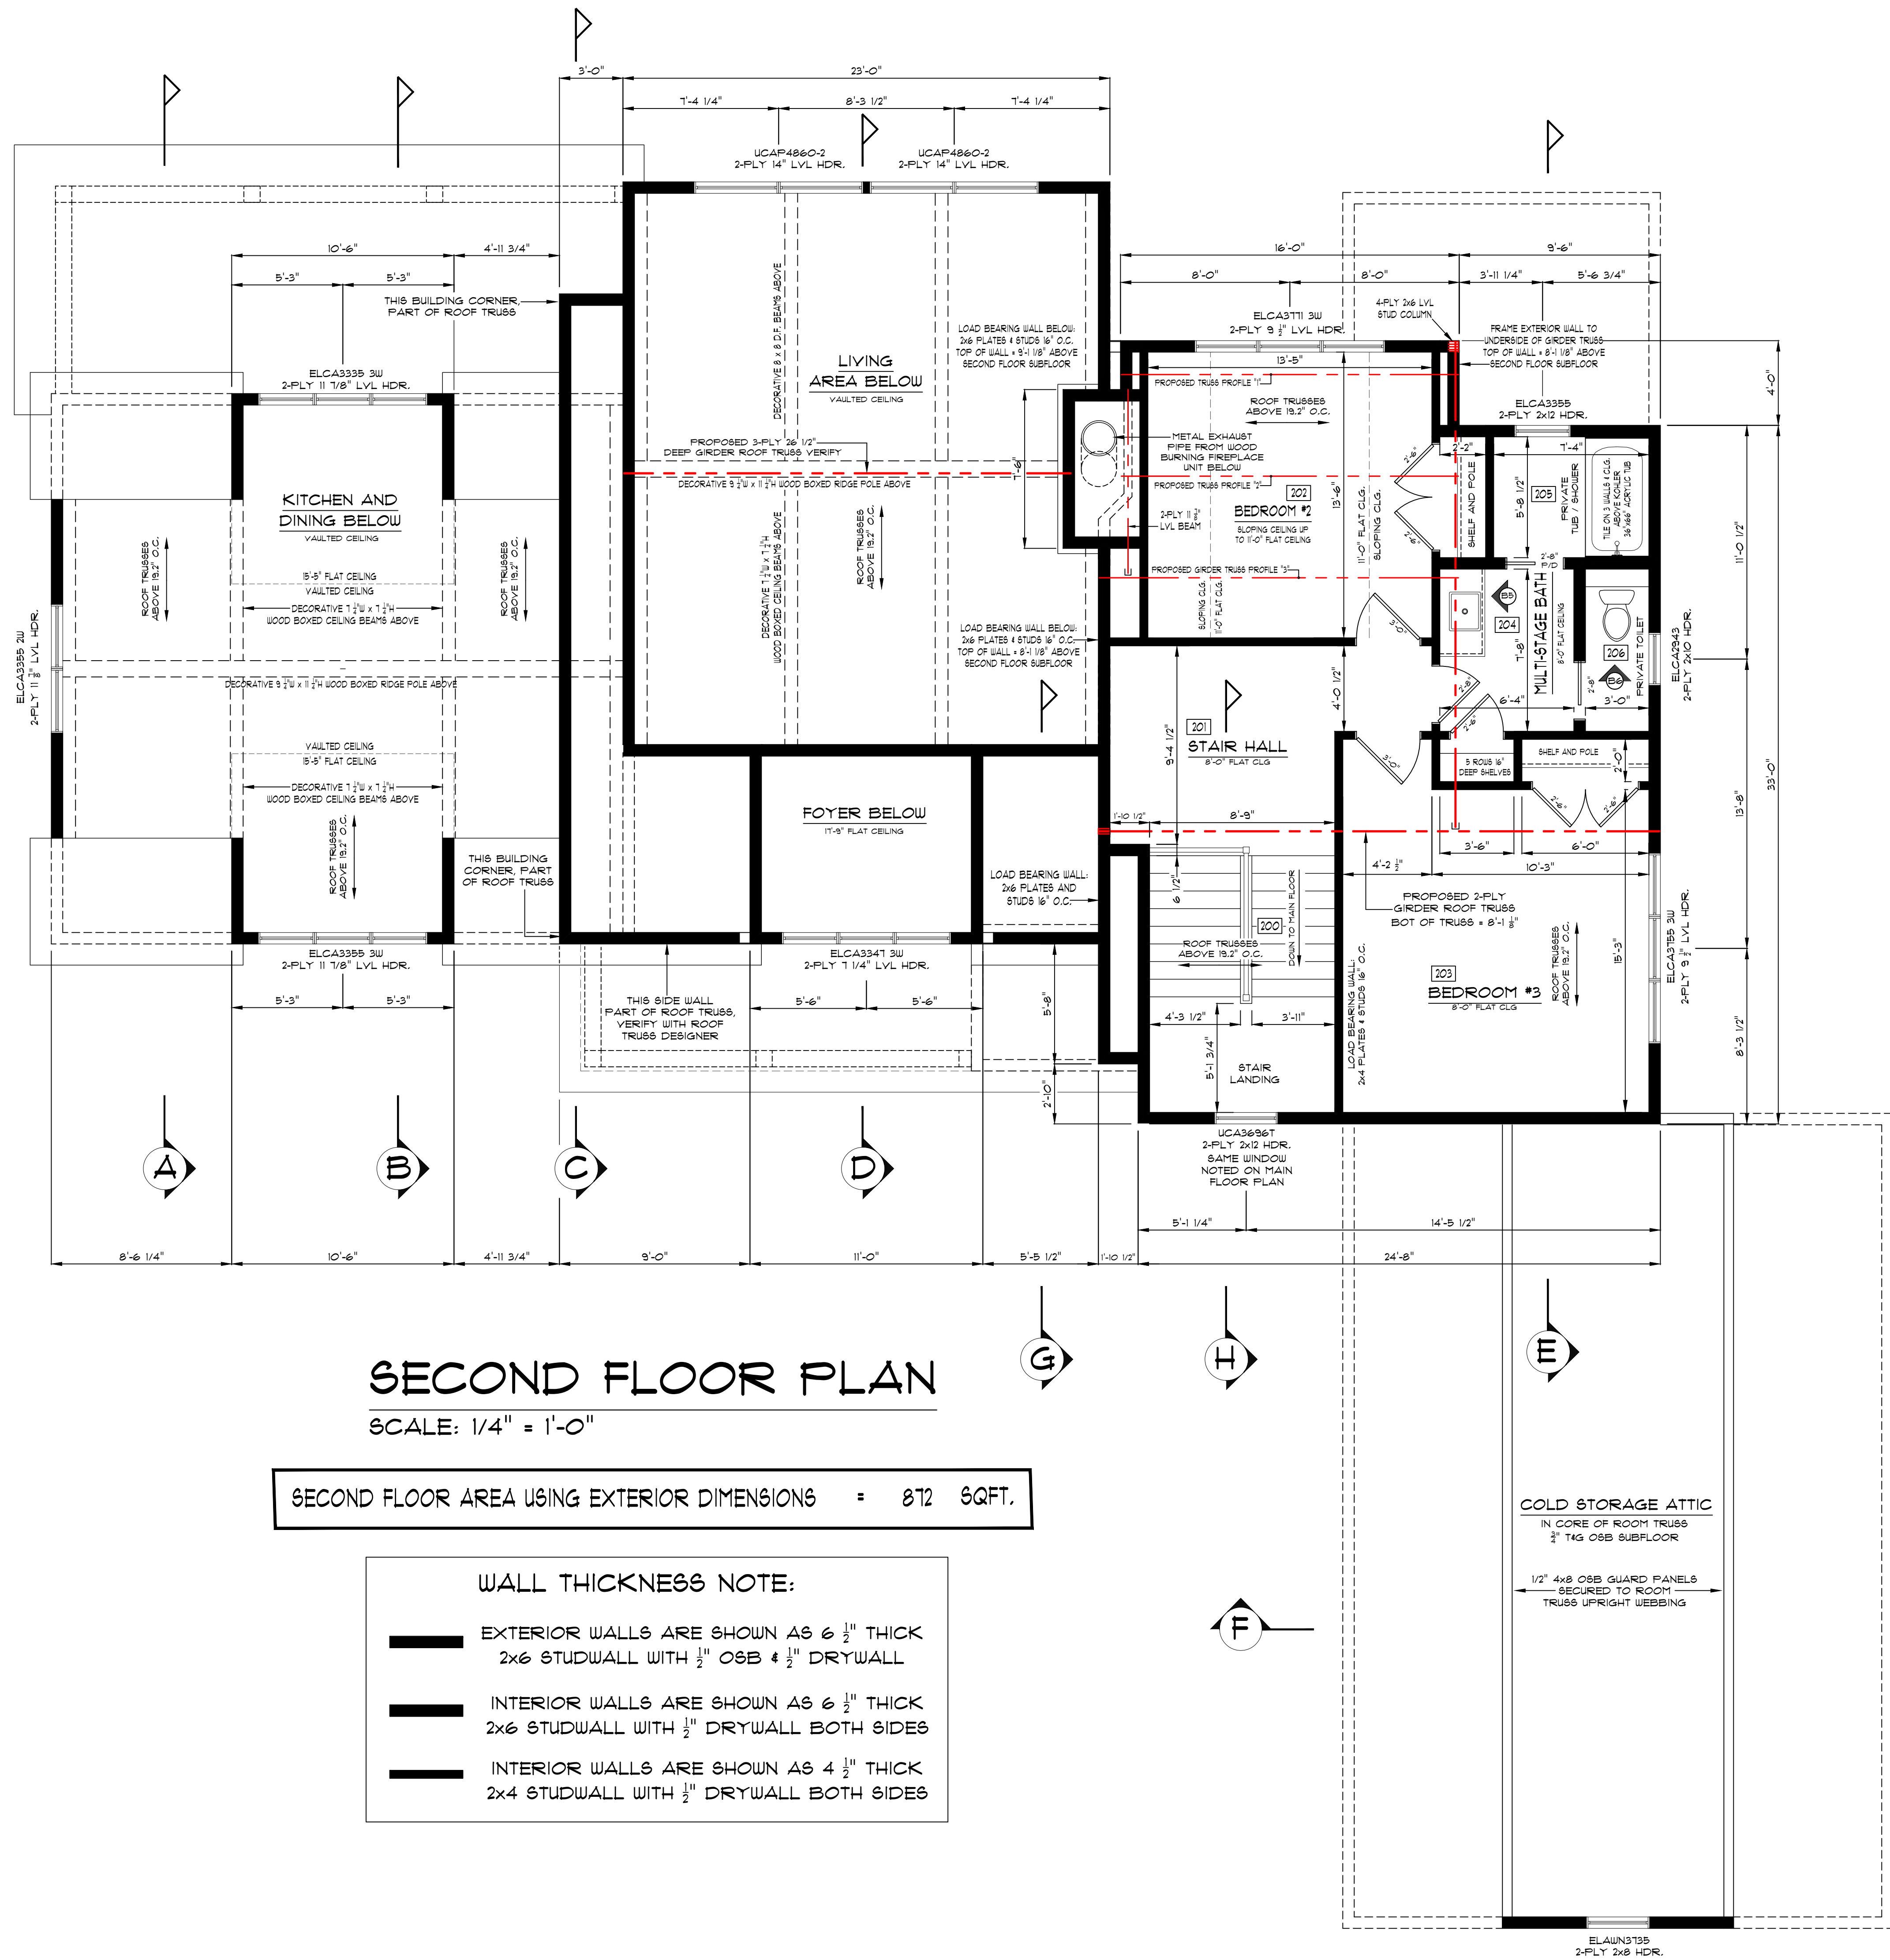

SECOND FLOOR PLAN

SCALE: 1/4" = 1'-0"

SECOND FLOOR AREA USING EXTERIOR DIMENSIONS = 872 SQFT.

WALL THICKNESS NOTE:

- EXTERIOR WALLS ARE SHOWN AS 6 1/2" THICK 2x6 STUDWALL WITH 1/2" OSB & 1/2" DRYWALL
- INTERIOR WALLS ARE SHOWN AS 6 3/8" THICK 2x6 STUDWALL WITH 1/2" DRYWALL BOTH SIDES
- INTERIOR WALLS ARE SHOWN AS 4 1/2" THICK 2x4 STUDWALL WITH 1/2" DRYWALL BOTH SIDES

LYL PARTITION WALL NOTE:

ALL WALLS BEHIND CABINETS ARE FRAMED WITH LVL PLATES & STUDS 16" O.C.

INTERIOR DOOR NOTE:

ALL INTERIOR DOORS ON THIS LEVEL ARE 6'-8" TALL

INTERIOR DIMENSION NOTE:

ALL INTERIOR DIMENSIONS ARE TO SURFACE OF DRYWALL BOARD

ALTERNATE INSULATION NOTE:

ALL INTERIOR PARTITION WALLS AROUND BATHROOMS ARE FILLED WITH ROCK WOOL INSULATION FOR SOUND


** NOTICE **

ALTHOUGH EVERY EFFORT HAS BEEN MADE IN PREPARING THESE PLANS AND CHECKING THEM FOR ACCURACY, THE CONTRACTOR MUST CHECK ALL DETAILS AND DIMENSIONS AND BE RESPONSIBLE FOR THE SAME

** NOTICE **

IT IS UNDERSTOOD THAT THE PLANS AND SPECIFICATIONS CONTAINED HEREIN WERE DRAWN UP FOR THE BUYER(S) AS NOTED AND ARE THE PROPERTY OF BOTH THE BUYERS AND MOORE DESIGNS, INC.

THESE DOCUMENTS ARE FOR THE SOLE USE OF MOORE DESIGNS, INC. FOR CONSTRUCTION OF THIS PROJECT. USE OF THESE DRAWINGS BY ANY OTHER PARTY VOIDS ANY AND ALL RESPONSIBILITY OF MOORE DESIGNS, INC. FOR THE DESIGN CONDITIONS, ENGINEERING, AND GENERAL REPRESENTATION

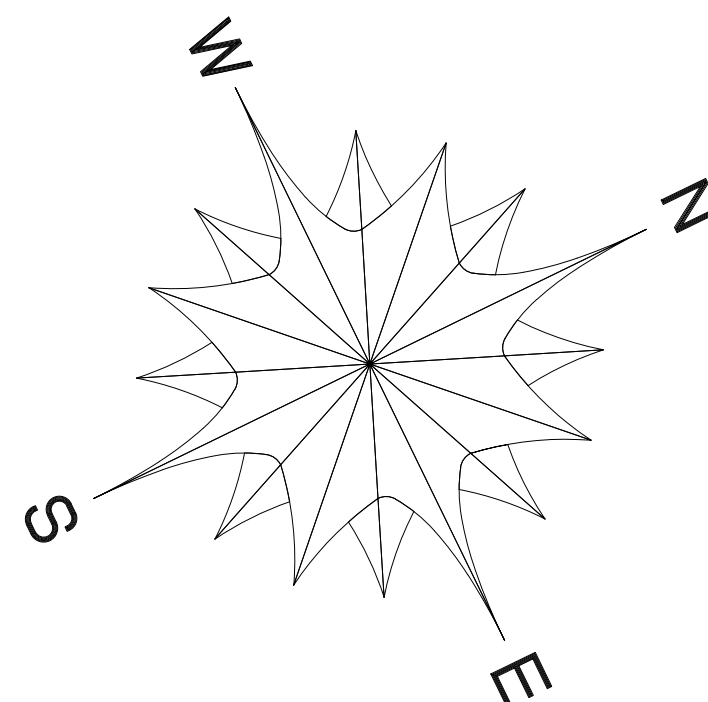

BID PLAN

MDI

Moore Designs, Inc.

Distinctive Home Designs - Master Builder
262.415.5740
mooredesigns.com



PROJECT NAME:		BOEMER LAKE HOME		
SCALE: 1/4" = 1'-0"		DRAWN BY: BRIAN B.		
REVISIONS:	01/21/25	04/04/25	04/22/25	
05/15/25	06/30/25	08/21/25	08/31/25	
09/15/25	09/22/25			

SHEET TITLE:		SECOND FLOOR PLAN
SHEET NUMBER:		A-006
PAGE:		06 OF 18


Lower Level Room Finish Schedule											
ROOM	CODE	FLOORING	WALLS	CEILING	BASE	CASING	CROWN	ALL WOODWORK FINISH	CABINET FINISH	COUNTERTOPS	NOTES & OPTIONS
STAIRS UP TO MAIN FLOOR	001	MILMADE WOOD STAIRS WITH CARPET RUNNER	DRYWALL WITH ORANGE PEEL	DRYWALL WITH ORANGE PEEL	POPLAR STRINGERS	3" POPLAR	N/A	SEE NOTES	N/A	N/A	STAINED HANDRAIL PER CODE. STAINED TREADS. PAINTED STRINGERS AND RISERS. CARPET RUNNER OVER ALL STEPS.
CLOSET UNDER STAIRS	002	LUXARY VINYL PLANK	DRYWALL WITH ORANGE PEEL	DRYWALL WITH ORANGE PEEL	4 1/2" POPLAR	3" POPLAR	N/A	PAINTED	N/A	N/A	
REFRESHMENTS	003	LUXARY VINYL PLANK	DRYWALL WITH ORANGE PEEL	DRYWALL WITH ORANGE PEEL	4 1/2" POPLAR	3" POPLAR	N/A	PAINTED	SEMI CUSTOM, PAINTED VANITY CABINET	STONE	
FAMILY REC ROOM	004	LUXARY VINYL PLANK	DRYWALL WITH ORANGE PEEL	DRYWALL WITH ORANGE PEEL	4 1/2" POPLAR	3" POPLAR	N/A	PAINTED	N/A	N/A	
GAME TABLE	005	LUXARY VINYL PLANK	DRYWALL WITH ORANGE PEEL	DRYWALL WITH ORANGE PEEL	4 1/2" POPLAR	3" POPLAR	N/A	PAINTED	N/A	N/A	PAINTED WOOD SILL BOARD BEHIND BAR SINK.
ALCOVE	006	LUXARY VINYL PLANK	DRYWALL WITH ORANGE PEEL	DRYWALL WITH ORANGE PEEL	4 1/2" POPLAR	3" POPLAR	N/A	PAINTED	N/A	N/A	
BATH	007	LUXARY VINYL PLANK	DRYWALL WITH ORANGE PEEL	DRYWALL WITH ORANGE PEEL	4 1/2" POPLAR	3" POPLAR	N/A	PAINTED	SEMI CUSTOM, PAINTED VANITY CABINET	STONE REMNANT	FIBERGLASS SHOWER UNIT BY G.C. SHOWER CURTAIN BY HOMEOWNER.
UNFINISHED BASEMENT	008	UNFINISHED CONC. SLAB	N/A	N/A	N/A	N/A	N/A	N/A	N/A	N/A	
Main Floor Room Finish Schedule											
ROOM	CODE	FLOORING	WALLS	CEILING	BASE	CASING	CROWN	ALL WOODWORK FINISH	CABINET FINISH	COUNTERTOPS	NOTES & OPTIONS
FRONT PORCH	100	POURED CONC. SLAB, PITCHED AWAY FROM HOUSE FOR DRAINAGE	LP SIDING / TRIM	T&G WOOD WITH D.F. BEAMS & POST	N/A	N/A	N/A	N/A	N/A	N/A	SEE PLAN FOR STRUCTURAL DOUGLAS FIR POSTS, BEAMS AND RAFTER TAILS
FOYER	101	WOOD	DRYWALL WITH ORANGE PEEL	DRYWALL WITH ORANGE PEEL	5 1/2" POPLAR	3 1/2" POPLAR	N/A	PAINTED	N/A	N/A	17'-8" HIGH FLAT CEILING IN SHED DORMER
KITCHEN	102	WOOD	DRYWALL WITH ORANGE PEEL	DRYWALL WITH ORANGE PEEL	5 1/2" POPLAR	3 1/2" POPLAR	N/A	PAINTED	CUSTOM CABINET WITH PAINTED FINISH	STONE	STAIN GRADE 9" WIDE x 11 1/4" HIGH BOXED RIDGE BEAM WITH STAIN GRADE 7" WIDE x 7" HIGH BOXED CEILING BEAMS, KD MATERIALS SUPPLIED BY MILWORK VENDER, INSTALLED BY FINISH CARPENTER, SEE PLAN FOR LAYOUT.
DINING AREA	103	WOOD	DRYWALL WITH ORANGE PEEL	DRYWALL WITH ORANGE PEEL	5 1/2" POPLAR	3 1/2" POPLAR	N/A	PAINTED	N/A	N/A	STAIN GRADE 9" WIDE x 11 1/4" HIGH BOXED RIDGE BEAM WITH STAIN GRADE 7" WIDE x 7" HIGH BOXED CEILING BEAMS, KD MATERIALS SUPPLIED BY MILWORK VENDER, INSTALLED BY FINISH CARPENTER, SEE PLAN FOR LAYOUT.
LIVING AREA	104	WOOD	DRYWALL WITH ORANGE PEEL	DRYWALL WITH ORANGE PEEL	5 1/2" POPLAR	3 1/2" POPLAR	N/A	PAINTED	N/A	N/A	STAIN GRADE 9" WIDE x 11 1/4" HIGH BOXED RIDGE BEAM WITH STAIN GRADE 7" WIDE x 7" HIGH BOXED CEILING BEAMS, KD MATERIALS SUPPLIED BY MILWORK VENDER, INSTALLED BY FINISH CARPENTER, SEE PLAN FOR LAYOUT.
LAKE SIDE PORCH	105	POURED CONC. SLAB, PITCHED AWAY FROM HOUSE FOR DRAINAGE	LP SIDING / TRIM	T&G WOOD WITH D.F. BEAMS & POST	N/A	N/A	N/A	N/A	N/A	N/A	SEE PLAN FOR STRUCTURAL DOUGLAS FIR POSTS, BEAMS AND RAFTER TAILS
PASSAGE	106	WOOD	DRYWALL WITH ORANGE PEEL	DRYWALL WITH ORANGE PEEL	5 1/2" POPLAR	3 1/2" POPLAR	N/A	PAINTED	N/A	N/A	
POWDER ROOM	107	TILE	SMOOTH DRYWALL WITH WALL PAPER	DRYWALL WITH ORANGE PEEL	5 1/2" POPLAR	3 1/2" POPLAR	N/A	PAINTED	CUSTOM CABINET WITH PAINTED FINISH	STONE	
STAIRS UP TO SECOND FLOOR	108	MILMADE WOOD STAIRS WITH CARPET RUNNER	DRYWALL WITH ORANGE PEEL	DRYWALL WITH ORANGE PEEL	POPLAR STRINGERS	3 1/2" POPLAR	N/A	PAINTED	N/A	N/A	STAINED HANDRAIL PER CODE. STAINED TREADS. PAINTED STRINGERS AND RISERS. CARPET RUNNER OVER ALL STEPS.
STAIRS DOWN TO LOWER LEVEL	109	MILMADE WOOD STAIRS WITH CARPET RUNNER	DRYWALL WITH ORANGE PEEL	DRYWALL WITH ORANGE PEEL	POPLAR STRINGERS	3 1/2" POPLAR	N/A	PAINTED	N/A	N/A	STAINED HANDRAIL PER CODE. STAINED TREADS. PAINTED STRINGERS AND RISERS. CARPET RUNNER OVER ALL STEPS.
VESTIBULE	110	WOOD	DRYWALL WITH ORANGE PEEL	DRYWALL WITH ORANGE PEEL	5 1/2" POPLAR	3 1/2" POPLAR	N/A	PAINTED	N/A	N/A	
OWNER'S BEDROOM	111	WOOD	DRYWALL WITH ORANGE PEEL	DRYWALL WITH ORANGE PEEL	5 1/2" POPLAR	3 1/2" POPLAR	N/A	PAINTED	N/A	N/A	
OWNER'S WALK IN CLOSET	112	WOOD	DRYWALL WITH ORANGE PEEL	DRYWALL WITH ORANGE PEEL	5 1/2" POPLAR	3 1/2" POPLAR	N/A	PAINTED	N/A	N/A	MELAMINE CLOSET ORGANIZERS, SEE PLAN
OWNER'S BATH WITH CLOSET	113	TILE	DRYWALL WITH ORANGE PEEL	DRYWALL WITH ORANGE PEEL	5 1/2" POPLAR	3 1/2" POPLAR	N/A	PAINTED	CUSTOM CABINET WITH PAINTED FINISH	STONE	MELAMINE SHELVES IN CLOSET
PRIVATE TOILET	114	TILE	DRYWALL WITH ORANGE PEEL	DRYWALL WITH ORANGE PEEL	5 1/2" POPLAR	3 1/2" POPLAR	N/A	PAINTED	N/A	N/A	
OWNER'S TILE SHOWER	115	TILE	TILE	TILE	N/A	N/A	N/A	N/A	N/A	N/A	8'-0" FLAT CEILING IN TILE SHOWER, GLASS DOOR ENCLOSURE OVER TILE CURB, TILE CORNER SHELVES, SEE PLAN
FAMILY ENTRY	116	TILE	DRYWALL WITH ORANGE PEEL	DRYWALL WITH ORANGE PEEL	5 1/2" POPLAR	3 1/2" POPLAR	N/A	PAINTED	N/A	N/A	
LAUNDRY	117	TILE	DRYWALL WITH ORANGE PEEL	DRYWALL WITH ORANGE PEEL	5 1/2" POPLAR	3 1/2" POPLAR	N/A	PAINTED	CUSTOM CABINET WITH PAINTED FINISH	STONE	
GARAGE	118	CONC. SLAB, PITCHED TO OVERHEAD GARAGE DOORS	DRYWALL WITH ORANGE PEEL	DRYWALL WITH ORANGE PEEL	1x4 AZEK	3 1/2" POPLAR	N/A	PAINTED	N/A	N/A	
Second Floor Room Finish Schedule											
ROOM	CODE	FLOORING	WALLS	CEILING	BASE	CASING	CROWN	ALL WOODWORK FINISH	CABINET FINISH	COUNTERTOPS	NOTES & OPTIONS
STAIRS DOWN TO MAIN FLOOR	200	MILMADE STAIRS WITH CARPET RUNNER	DRYWALL WITH ORANGE PEEL	DRYWALL WITH ORANGE PEEL	5 1/2" POPLAR	3 1/2" POPLAR	N/A	PAINTED	N/A	N/A	STAINED NEWEL POSTS, HANDRAIL AND TREADS. PAINTED RISERS AND STRINGER. PAINTED BALLUSTERS BETWEEN NEWELS. CARPET RUNNER OVER ALL STEPS.
STAIR HALL	201	WOOD	DRYWALL WITH ORANGE PEEL	DRYWALL WITH ORANGE PEEL	POPLAR STRINGERS	3 1/2" POPLAR	N/A	PAINTED	N/A	N/A	
BEDROOM #2 WITH CLOSET	202	WOOD	DRYWALL WITH ORANGE PEEL	DRYWALL WITH ORANGE PEEL	5 1/2" POPLAR	3 1/2" POPLAR	N/A	PAINTED	N/A	N/A	STAINED CLOSET POLE, MELAMINE SHELF
BEDROOM #3 WITH CLOSET	203	WOOD	DRYWALL WITH ORANGE PEEL	DRYWALL WITH ORANGE PEEL	5 1/2" POPLAR	3 1/2" POPLAR	N/A	PAINTED	N/A	N/A	STAINED CLOSET POLE, MELAMINE SHELF
MULTI-STAGE BATH	204	TILE	DRYWALL WITH ORANGE PEEL	DRYWALL WITH ORANGE PEEL	5 1/2" POPLAR	3 1/2" POPLAR	N/A	PAINTED	SEMI CUSTOM, PAINTED VANITY CABINET	STONE REMNANT	
PRIVATE TUB / SHOWER	205	TILE	DRYWALL WITH ORANGE PEEL	DRYWALL WITH ORANGE PEEL	5 1/2" POPLAR	3 1/2" POPLAR	N/A	PAINTED	N/A	N/A	SUBWAY TILE AROUND THREE WALLS AND CEILING ABOVE ACRYLIC TUB UNIT
PRIVATE TOILET	206	TILE	DRYWALL WITH ORANGE PEEL	DRYWALL WITH ORANGE PEEL	5 1/2" POPLAR	3 1/2" POPLAR	N/A	PAINTED	CUSTOM CABINET WITH PAINTED FINISH	N/A	SUPPLY CABINET SET ABOVE AND BEHIND TOILET TANK, SEE PLAN

Project Name:	Boemer	Residence
Scale: N/A	Drawn By: Brian B.	Page: 7 of 18
Date:	9/22/2025	
Revisions:		

SHADED AREAS REPRESENTS A FLAT ROOF
CONDITION: 60 MIL EPDM RUBBER ROOFING
MEMBRANE OVER PITCHED RIGID FOAM,
ON TOP OF $\frac{3}{4}$ " OSB ROOF SHEATHING

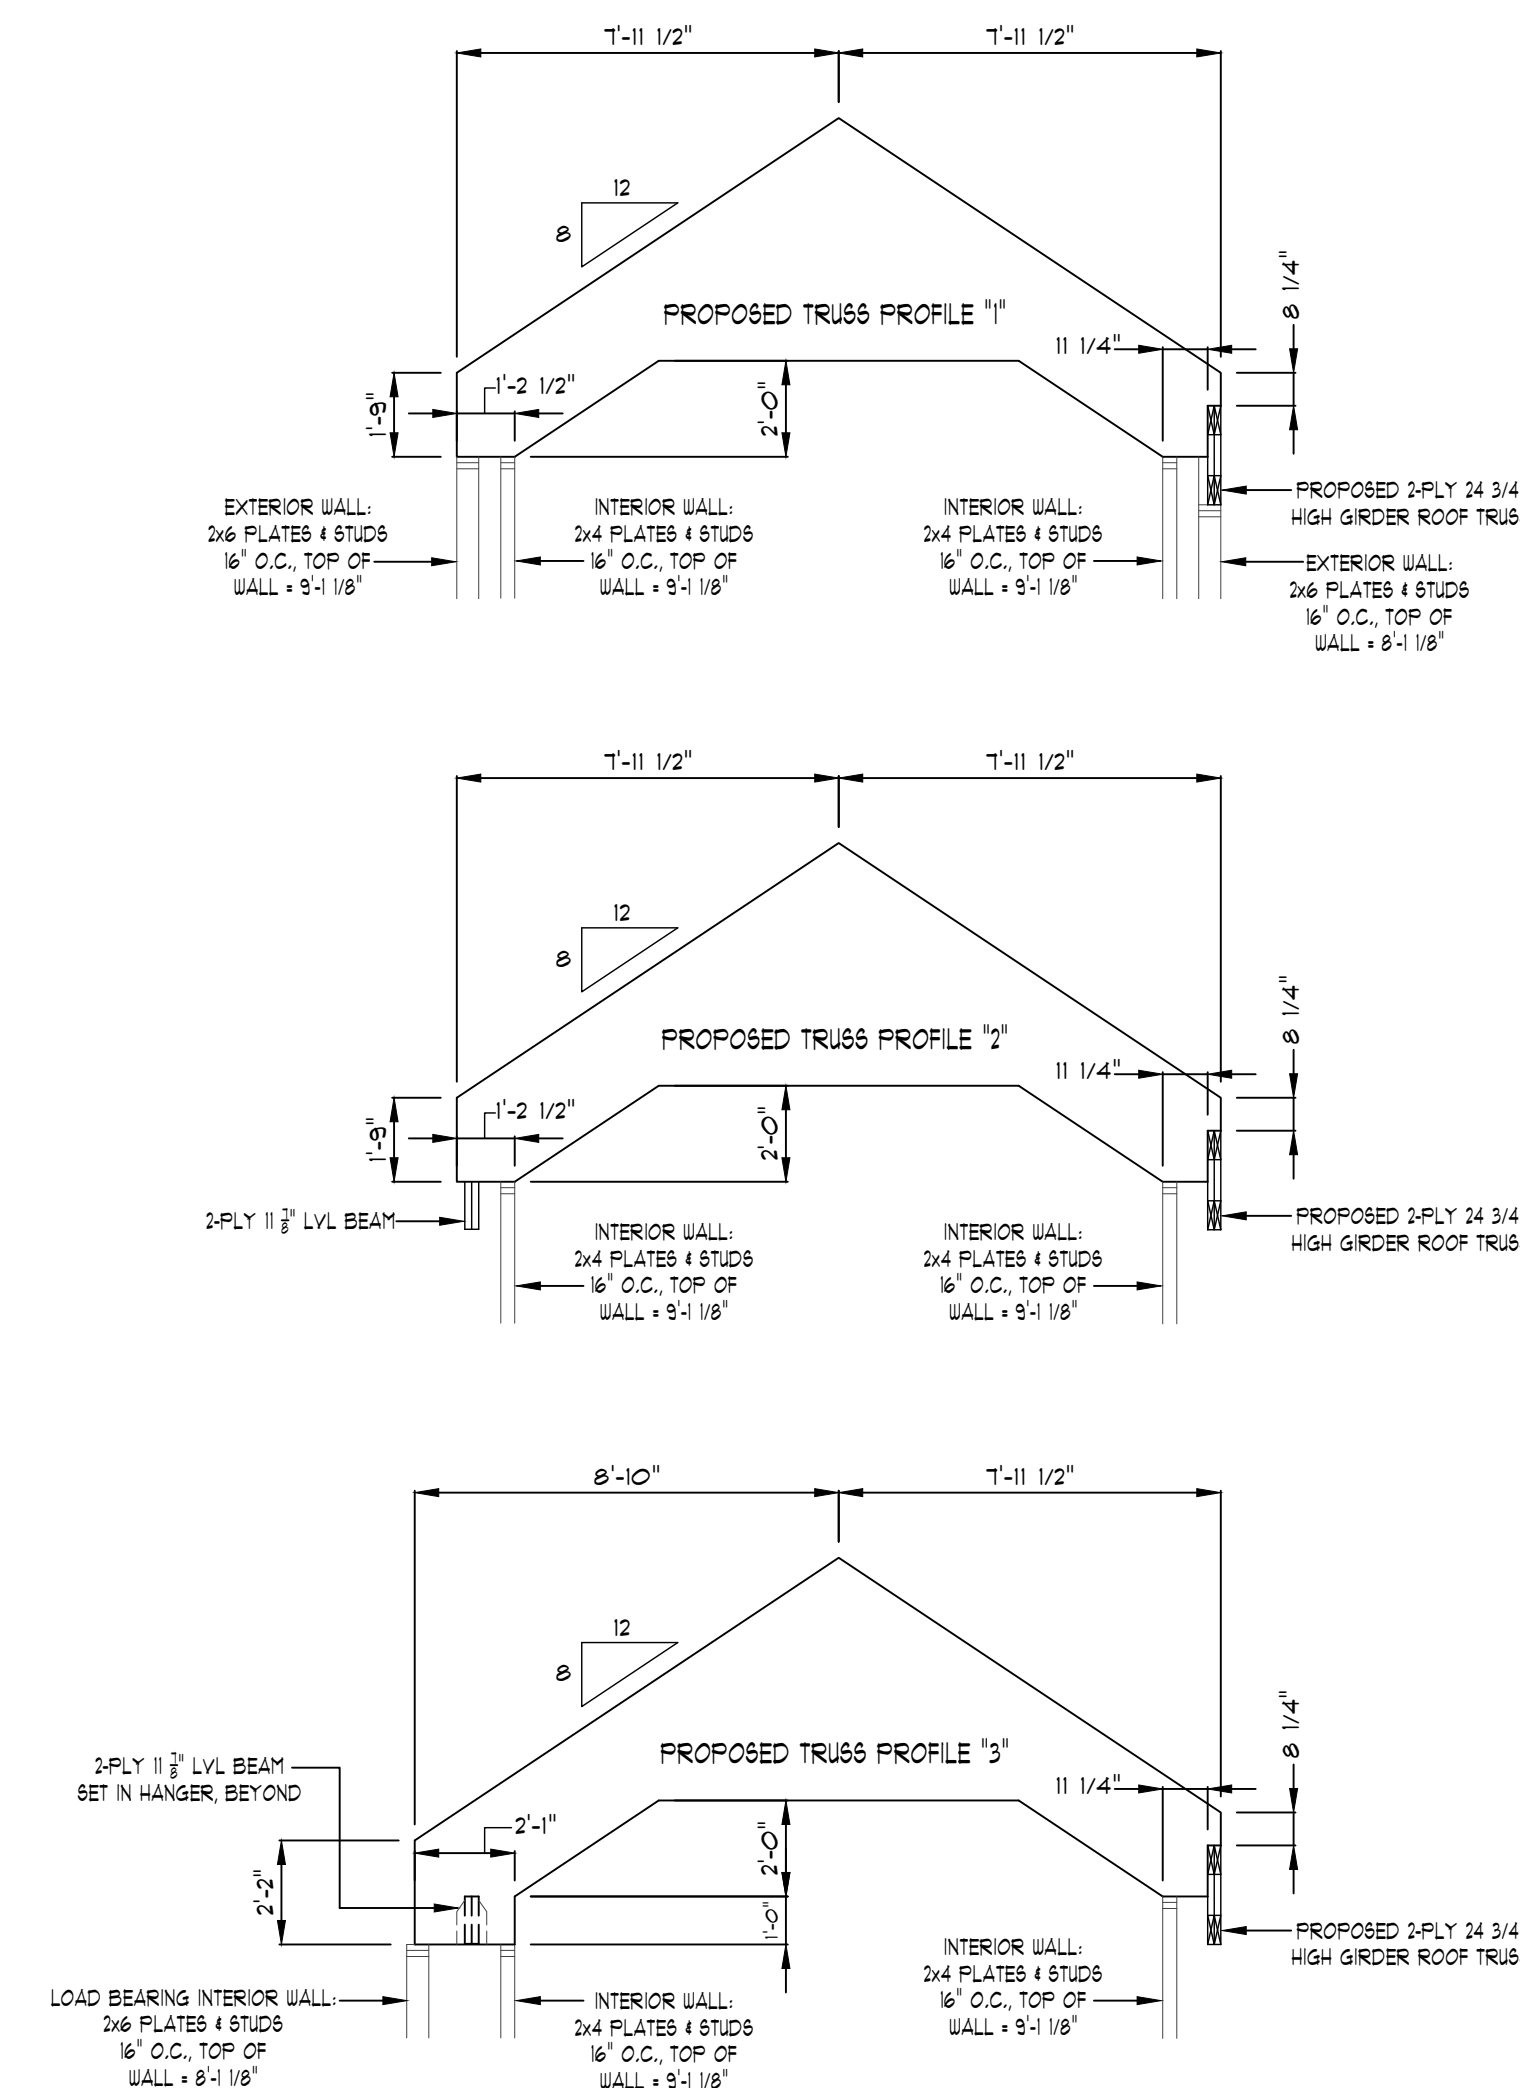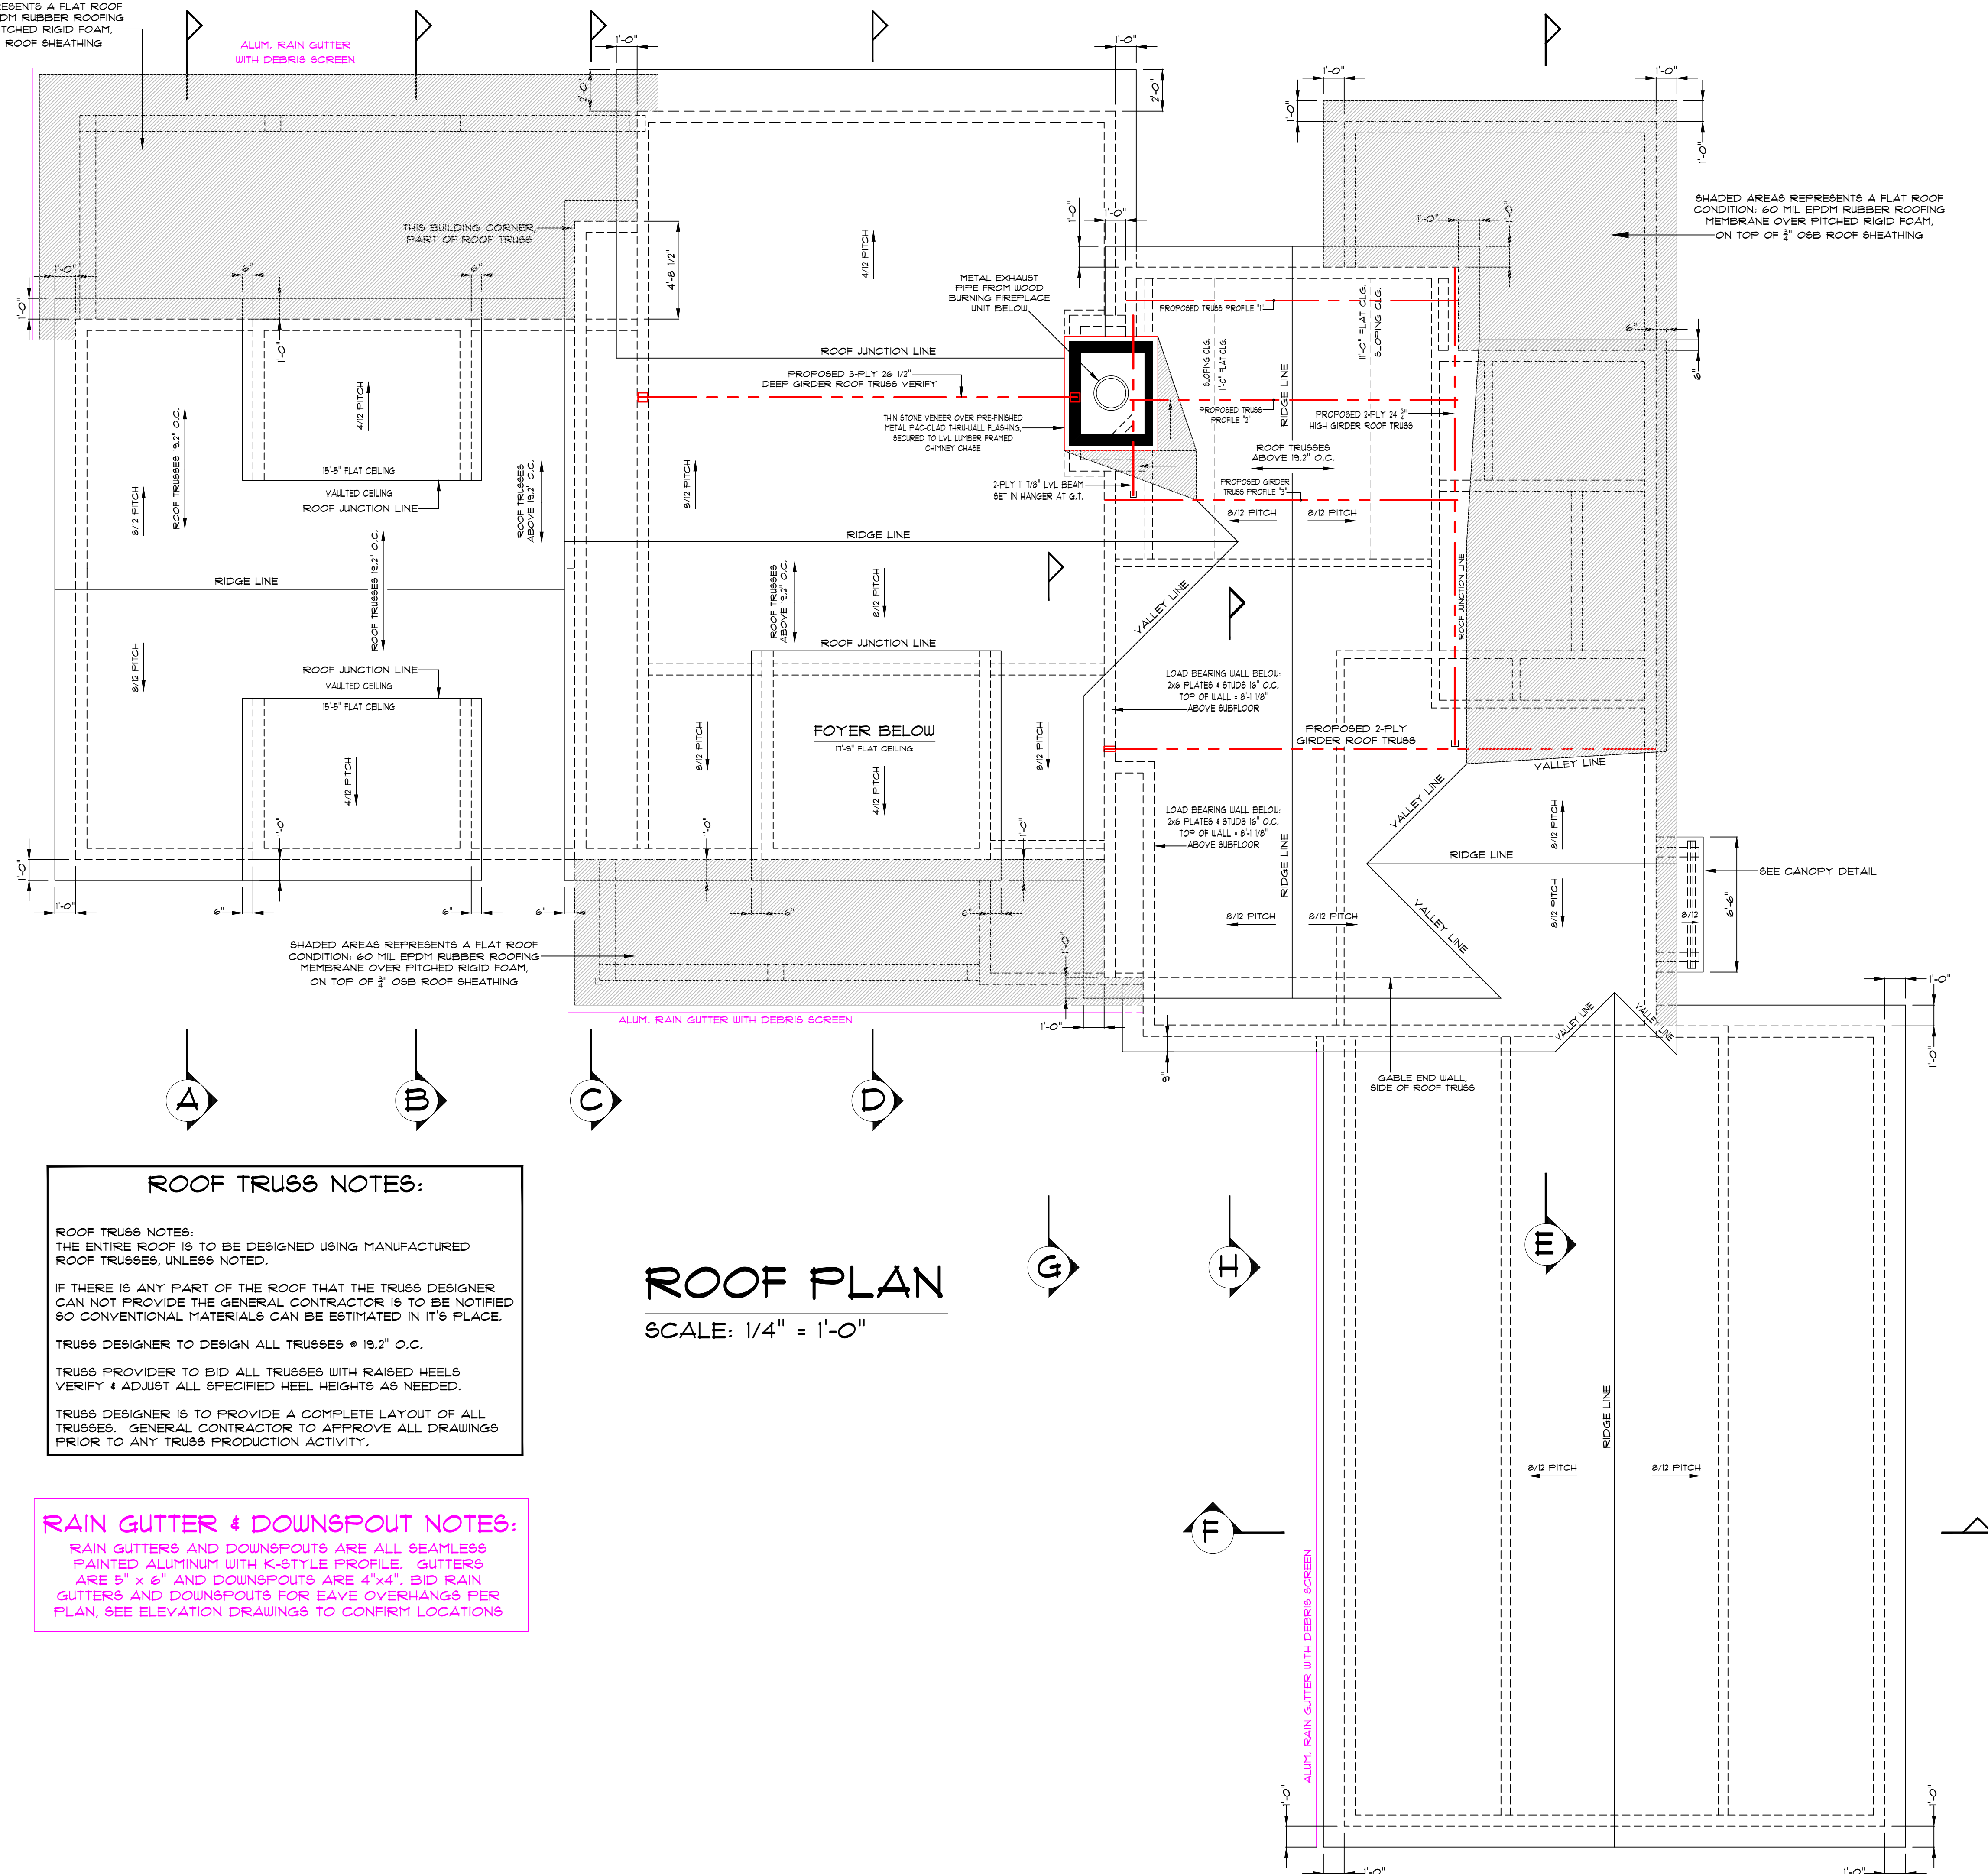

PROPOSED ROOF TRUSS PROFILES ABOVE BEDROOM #2

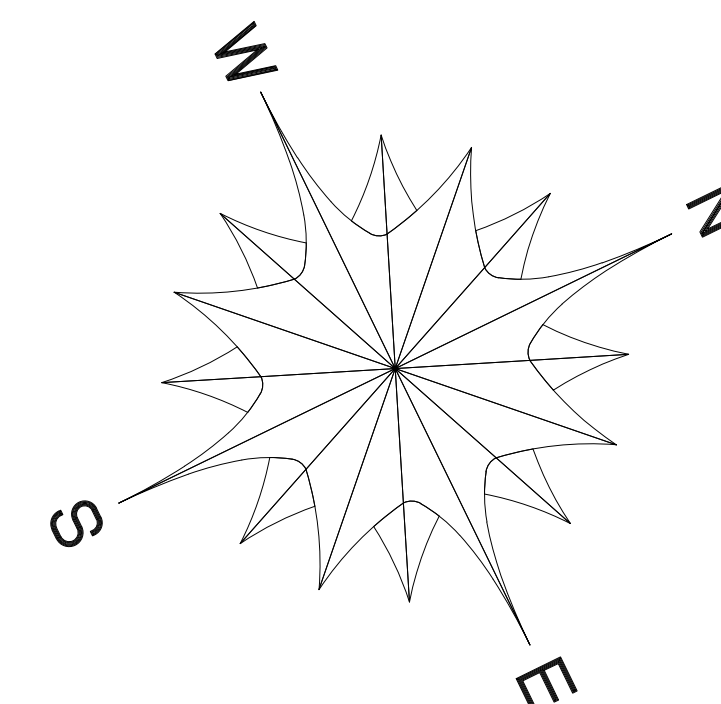

ROOF TRUSS NOTES:

ROOF TRUSS NOTES:
THE ENTIRE ROOF IS TO BE DESIGNED USING MANUFACTURED
ROOF TRUSSES, UNLESS NOTED.

IF THERE IS ANY PART OF THE ROOF THAT THE TRUSS DESIGNER
CANNOT NOT PROVIDE THE GENERAL CONTRACTOR IS TO BE NOTIFIED
SO CONVENTIONAL MATERIALS CAN BE ESTIMATED IN ITS PLACE.

TRUSS DESIGNER TO DESIGN ALL TRUSSES @ 19'2" O.C.

TRUSS PROVIDER TO BID ALL TRUSSES WITH RAISED HEELS
VERIFY & ADJUST ALL SPECIFIED HEEL HEIGHTS AS NEEDED.

TRUSS DESIGNER IS TO PROVIDE A COMPLETE LAYOUT OF ALL
TRUSSES. GENERAL CONTRACTOR TO APPROVE ALL DRAWINGS
PRIOR TO ANY TRUSS PRODUCTION ACTIVITY.

RAIN GUTTER & DOWNSPOUT NOTES:

RAIN GUTTERS AND DOWNSPOUTS ARE ALL SEAMLESS PAINTED ALUMINUM WITH K-STYLE PROFILE. GUTTERS ARE 5" x 6" AND DOWNSPOUTS ARE 4"x4". BID RAIN GUTTERS AND DOWNSPOUTS FOR EAVE OVERHANGS PER PLAN, SEE ELEVATION DRAWINGS TO CONFIRM LOCATIONS

ROOF PLAN

SCALE: 1/4" = 1'-0"

BID PLAN

**** NOTICE ****

ALTHOUGH EVERY EFFORT HAS BEEN
MADE IN PREPARING THESE PLANS AND
CHECKING THEM FOR ACCURACY, THE
CONTRACTOR MUST CHECK ALL DETAILS
AND DIMENSIONS AND BE RESPONSIBLE
FOR THE SAME

**** NOTICE ****

IT IS UNDERSTOOD THAT THE PLANS AND SPECIFICATIONS CONTAINED HEREIN WERE DRAWN UP FOR THE BUYER(S) AS NOTED AND ARE THE PROPERTY OF BOTH THE BUYERS AND MOORE DESIGNS, INC.

THESE DOCUMENTS ARE FOR THE SOLE
USE OF MOORE DESIGNS, INC. FOR
CONSTRUCTION OF THIS PROJECT. USE OF
THESE DRAWINGS BY ANY OTHER PARTY
VOIDS ANY AND ALL RESPONSIBILITY OF
MOORE DESIGNS, INC. FOR THE DESIGN
CONDITIONS, ENGINEERING, AND GENERAL
REPRESENTATION



Moore Designs, Inc.
Distinctive Home Designs - Master Builder
262.415.5740
mooredesigns.com

PROJECT NAME:		BOEMER LAKE HOME	
SCALE: 1/4" = 1'-0"		DRAWN BY: BRIAN B.	
REVISIONS:	01/27/25	04/04/25	04/22/25
05/15/25	06/30/25	08/21/25	09/5/25
09/15/25	09/22/25		


SHEET TITLE:

ROOF PLAN

SHEET NUMBER


A-008

PAGE: 08 OF 18

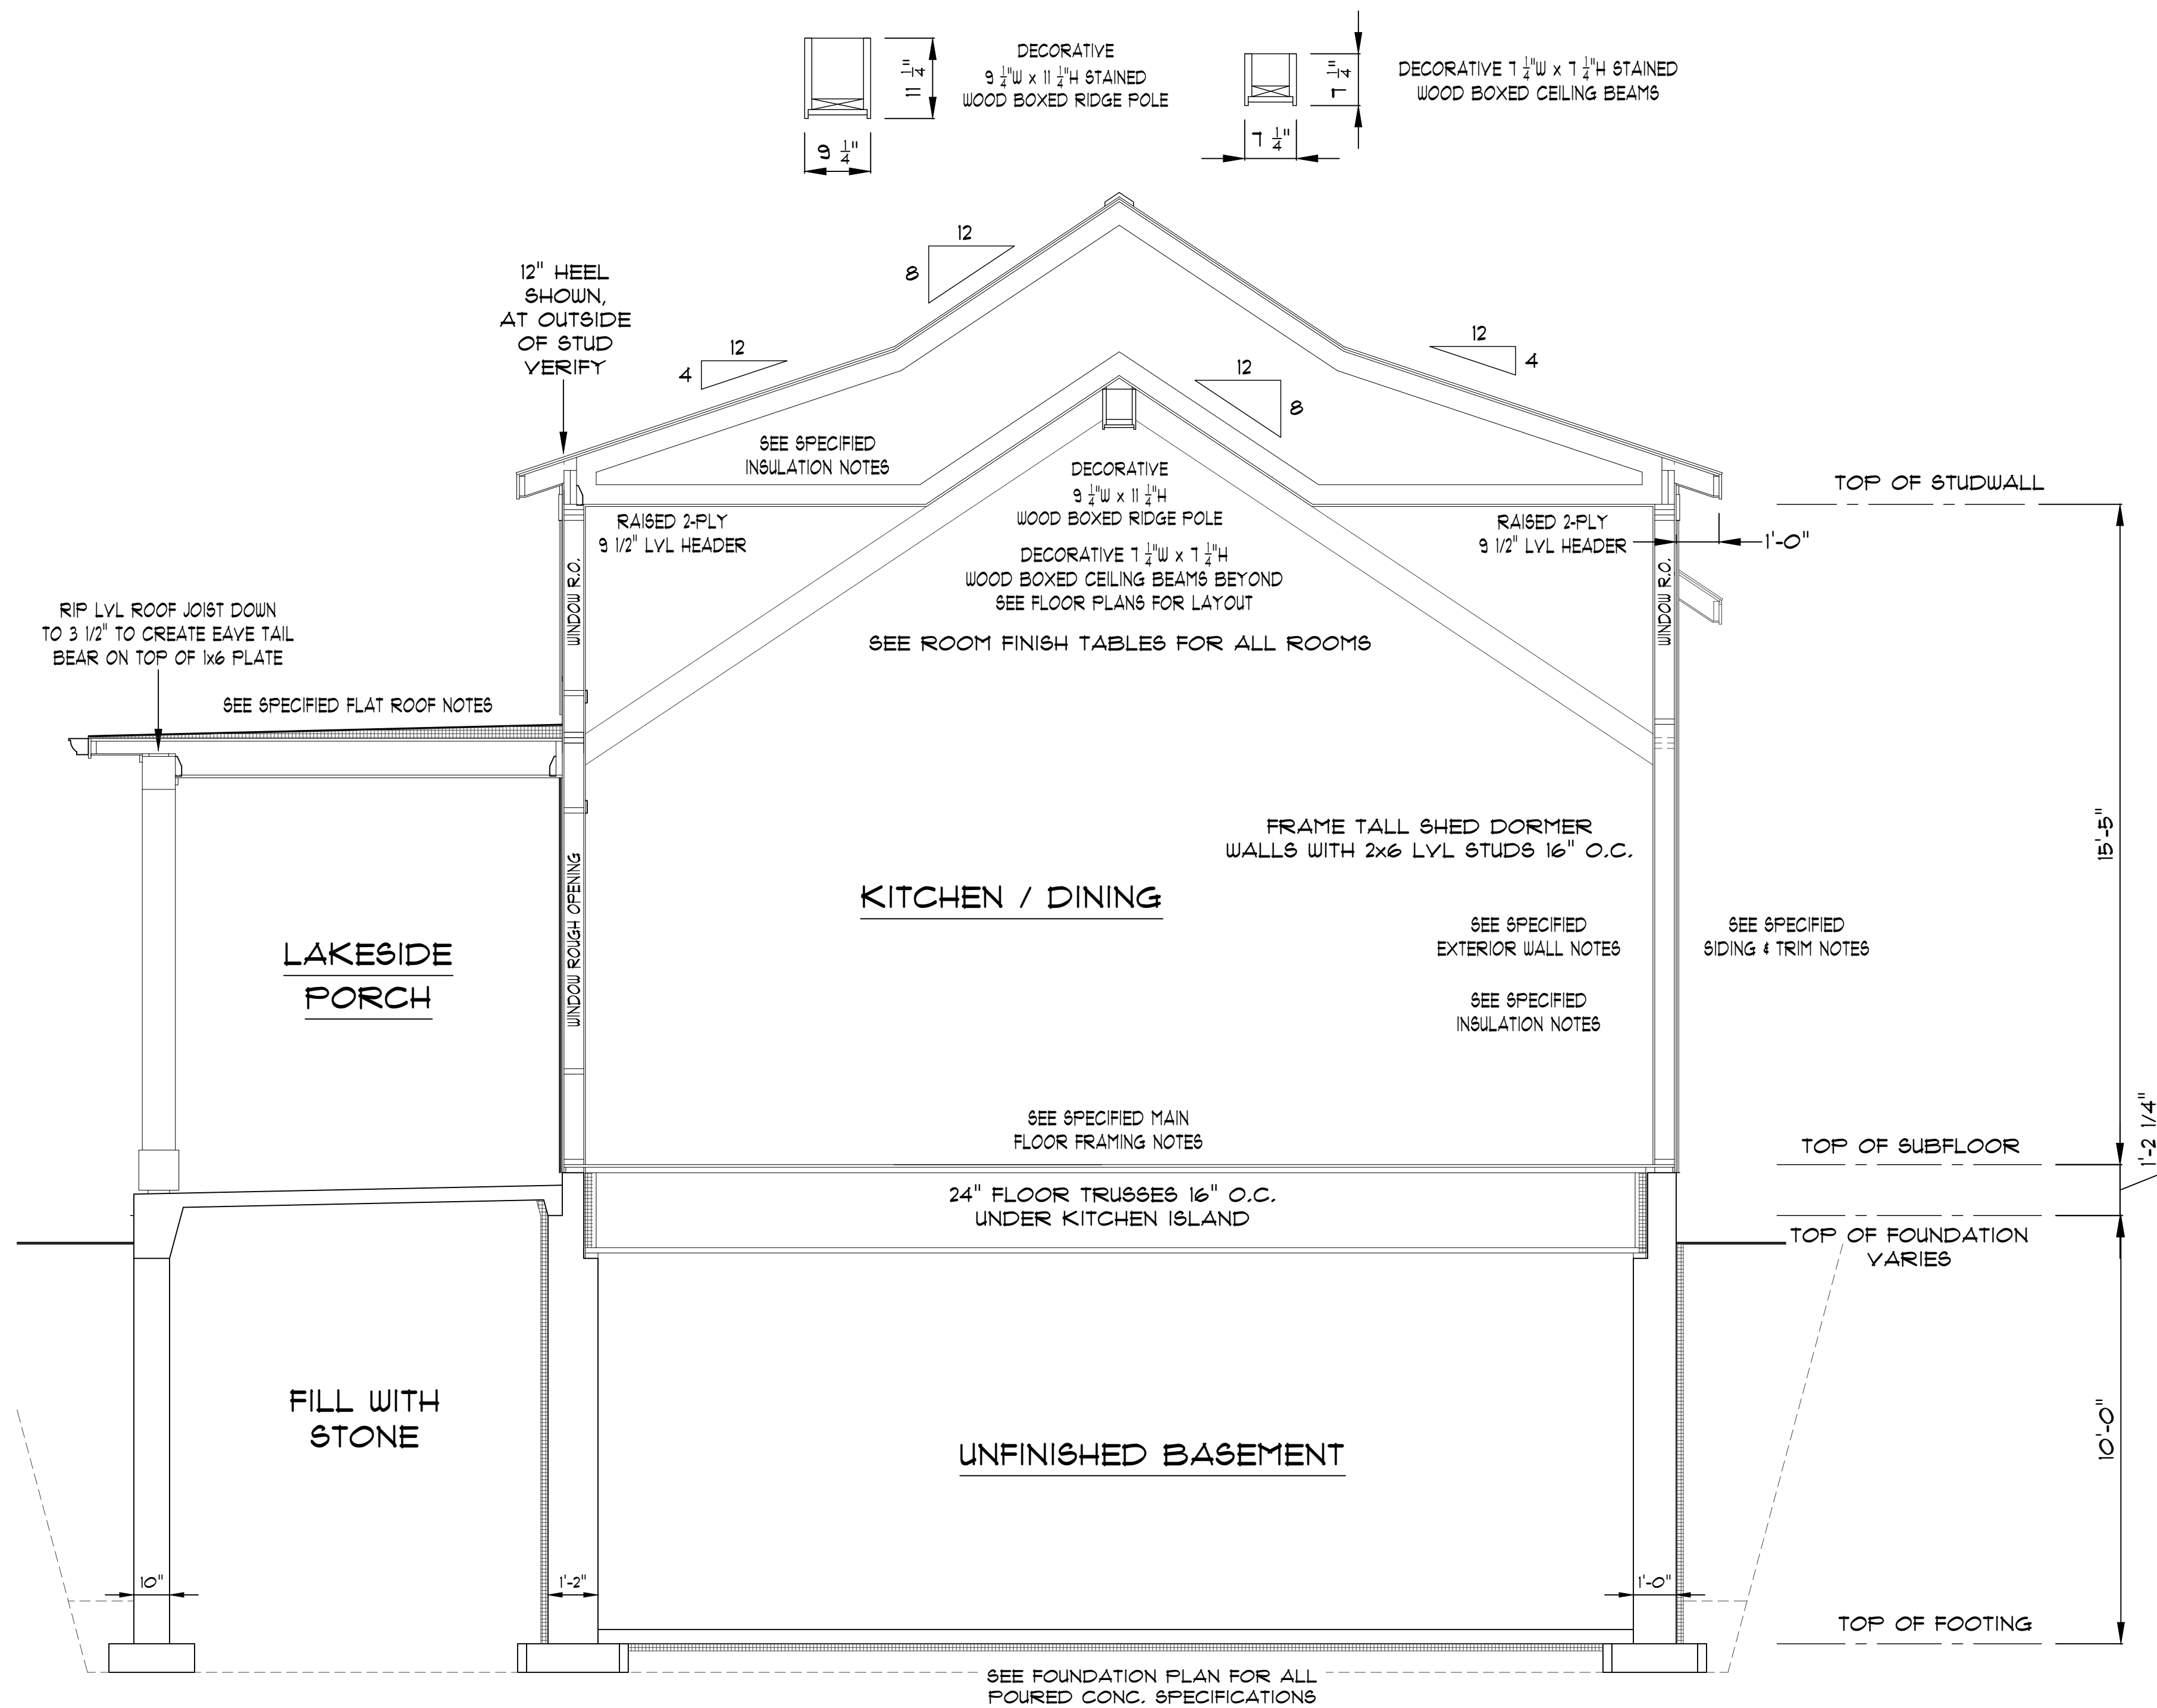

BUILDING SECTION "B"

SCALE: 3/8" = 1'-0"

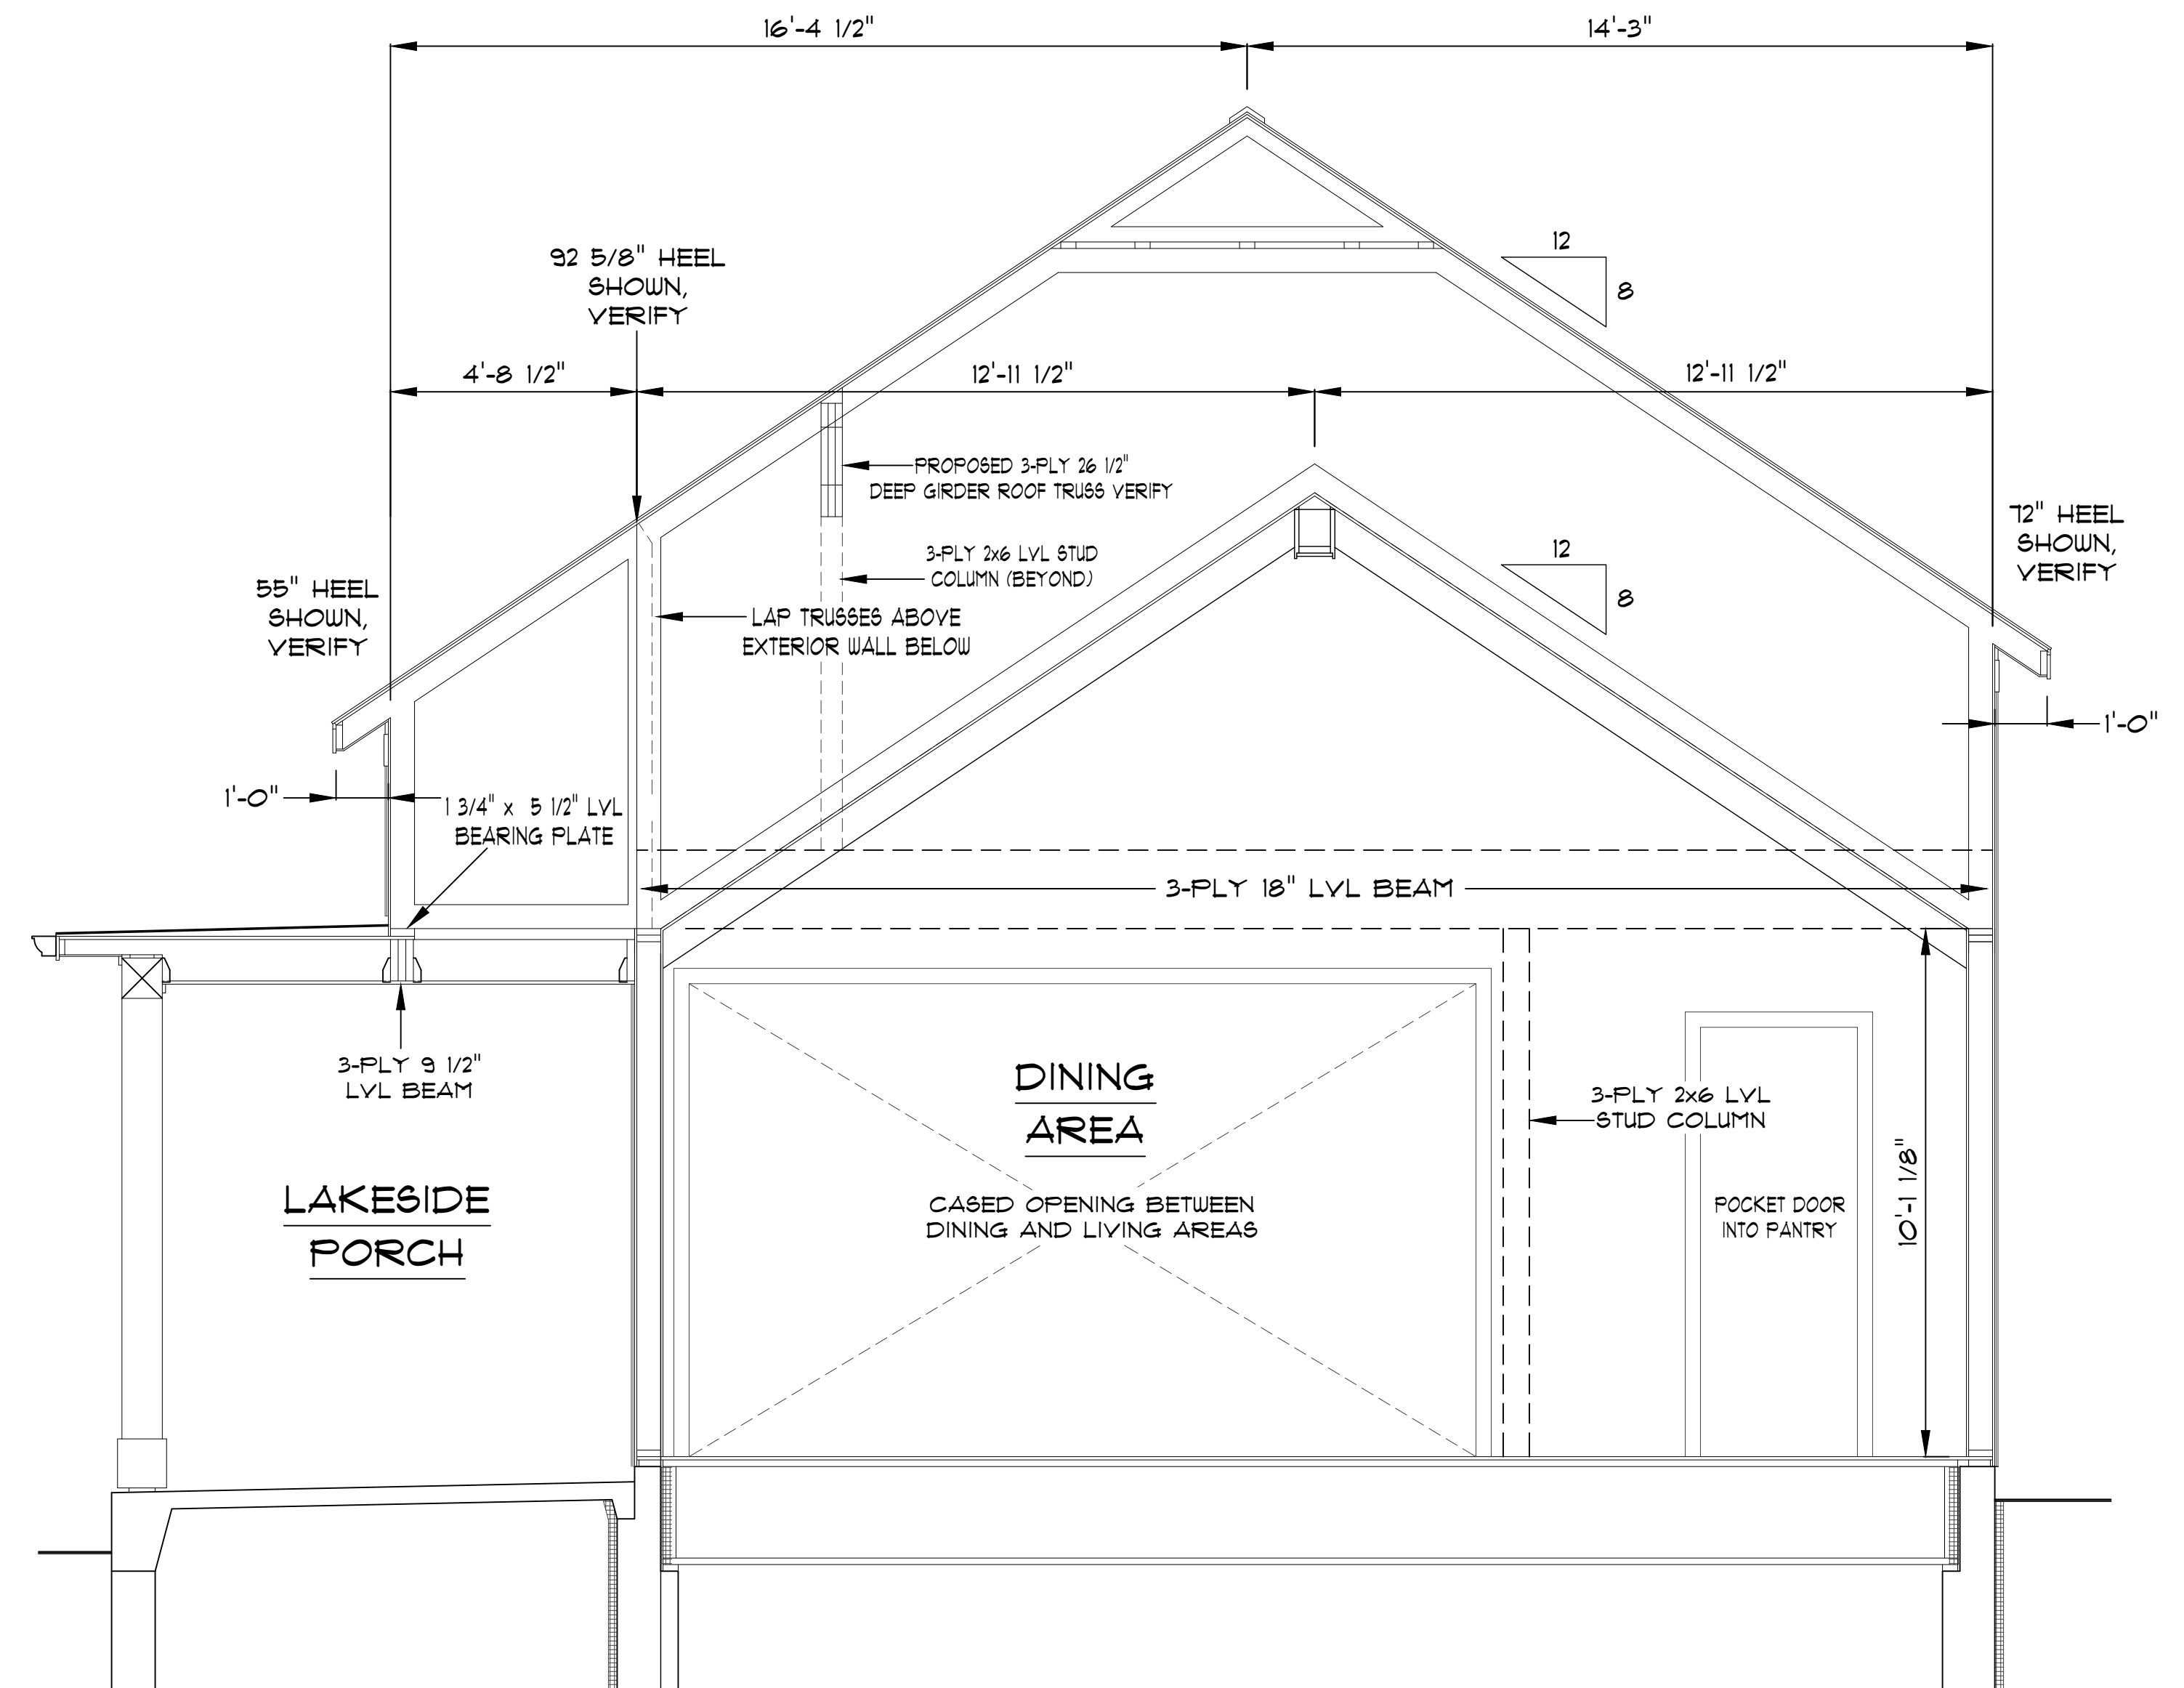

BUILDING SECTION "C"

SCALE: 3/8" = 1'-0"

BID PLAN

**** NOTICE ****

ALTHOUGH EVERY EFFORT HAS BEEN MADE IN PREPARING THESE PLANS AND CHECKING THEM FOR ACCURACY, THE CONTRACTOR MUST CHECK ALL DETAILS AND DIMENSIONS AND BE RESPONSIBLE FOR THE SAME

**** NOTICE ****

IT IS UNDERSTOOD THAT THE PLANS AND SPECIFICATIONS CONTAINED HEREIN WHERE DRAWN UP FOR THE BUYER(S) AS NOTED AND ARE THE PROPERTY OF BOTH THE BUYERS AND MOORE DESIGNS, INC.

THESE DOCUMENTS ARE FOR THE SOLE USE OF MOORE DESIGNS, INC. FOR CONSTRUCTION OF THIS PROJECT. USE OF THESE DRAWINGS BY ANY OTHER PARTY VOIDS ANY AND ALL RESPONSIBILITY OF MOORE DESIGNS, INC. FOR THE DESIGN CONDITIONS, ENGINEERING, AND GENERAL REPRESENTATION

MDI

Moore Designs, Inc.

Distinctive Home Designs · Master Builder
262.415.5740
mooredesigns.com

PROJECT NAME: BOEMER LAKE HOME

SCALE: 1/4" = 1'-0" DRAWN BY: BRIAN B.

REVISIONS: 01/21/25 04/04/25 04/22/25

05/15/25 06/30/25 08/21/25 09/18/25

09/22/25


SHEET TITLE:

BUILDING SECT "B & C"

SHEET NUMBER:

A-010

PAGE: 10 OF 18

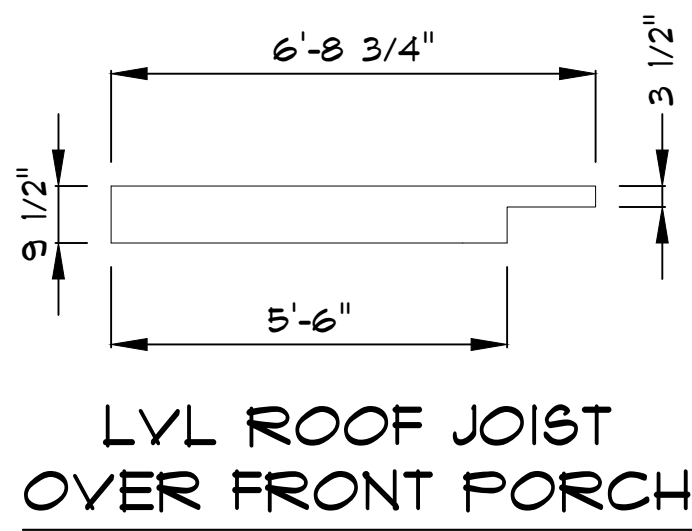



Moore Designs, Inc.

Distinctive Home Designs - Master Builder
 262.415.5740
 mooredesigns.com

PROJECT NAME:		BOEYER LAKE HOME	
SCALE: 1/4" = 1'-0"		DRAWN BY: BRIAN B.	
REVISIONS:	01/21/25	04/04/25	04/22/25
05/15/25	06/30/25	08/21/25	09/18/25
09/22/25			


SHEET TITLE:

BUILDING SECTION "D"

SHEET NUMBER:

A-011

PAGE: 11 of 18

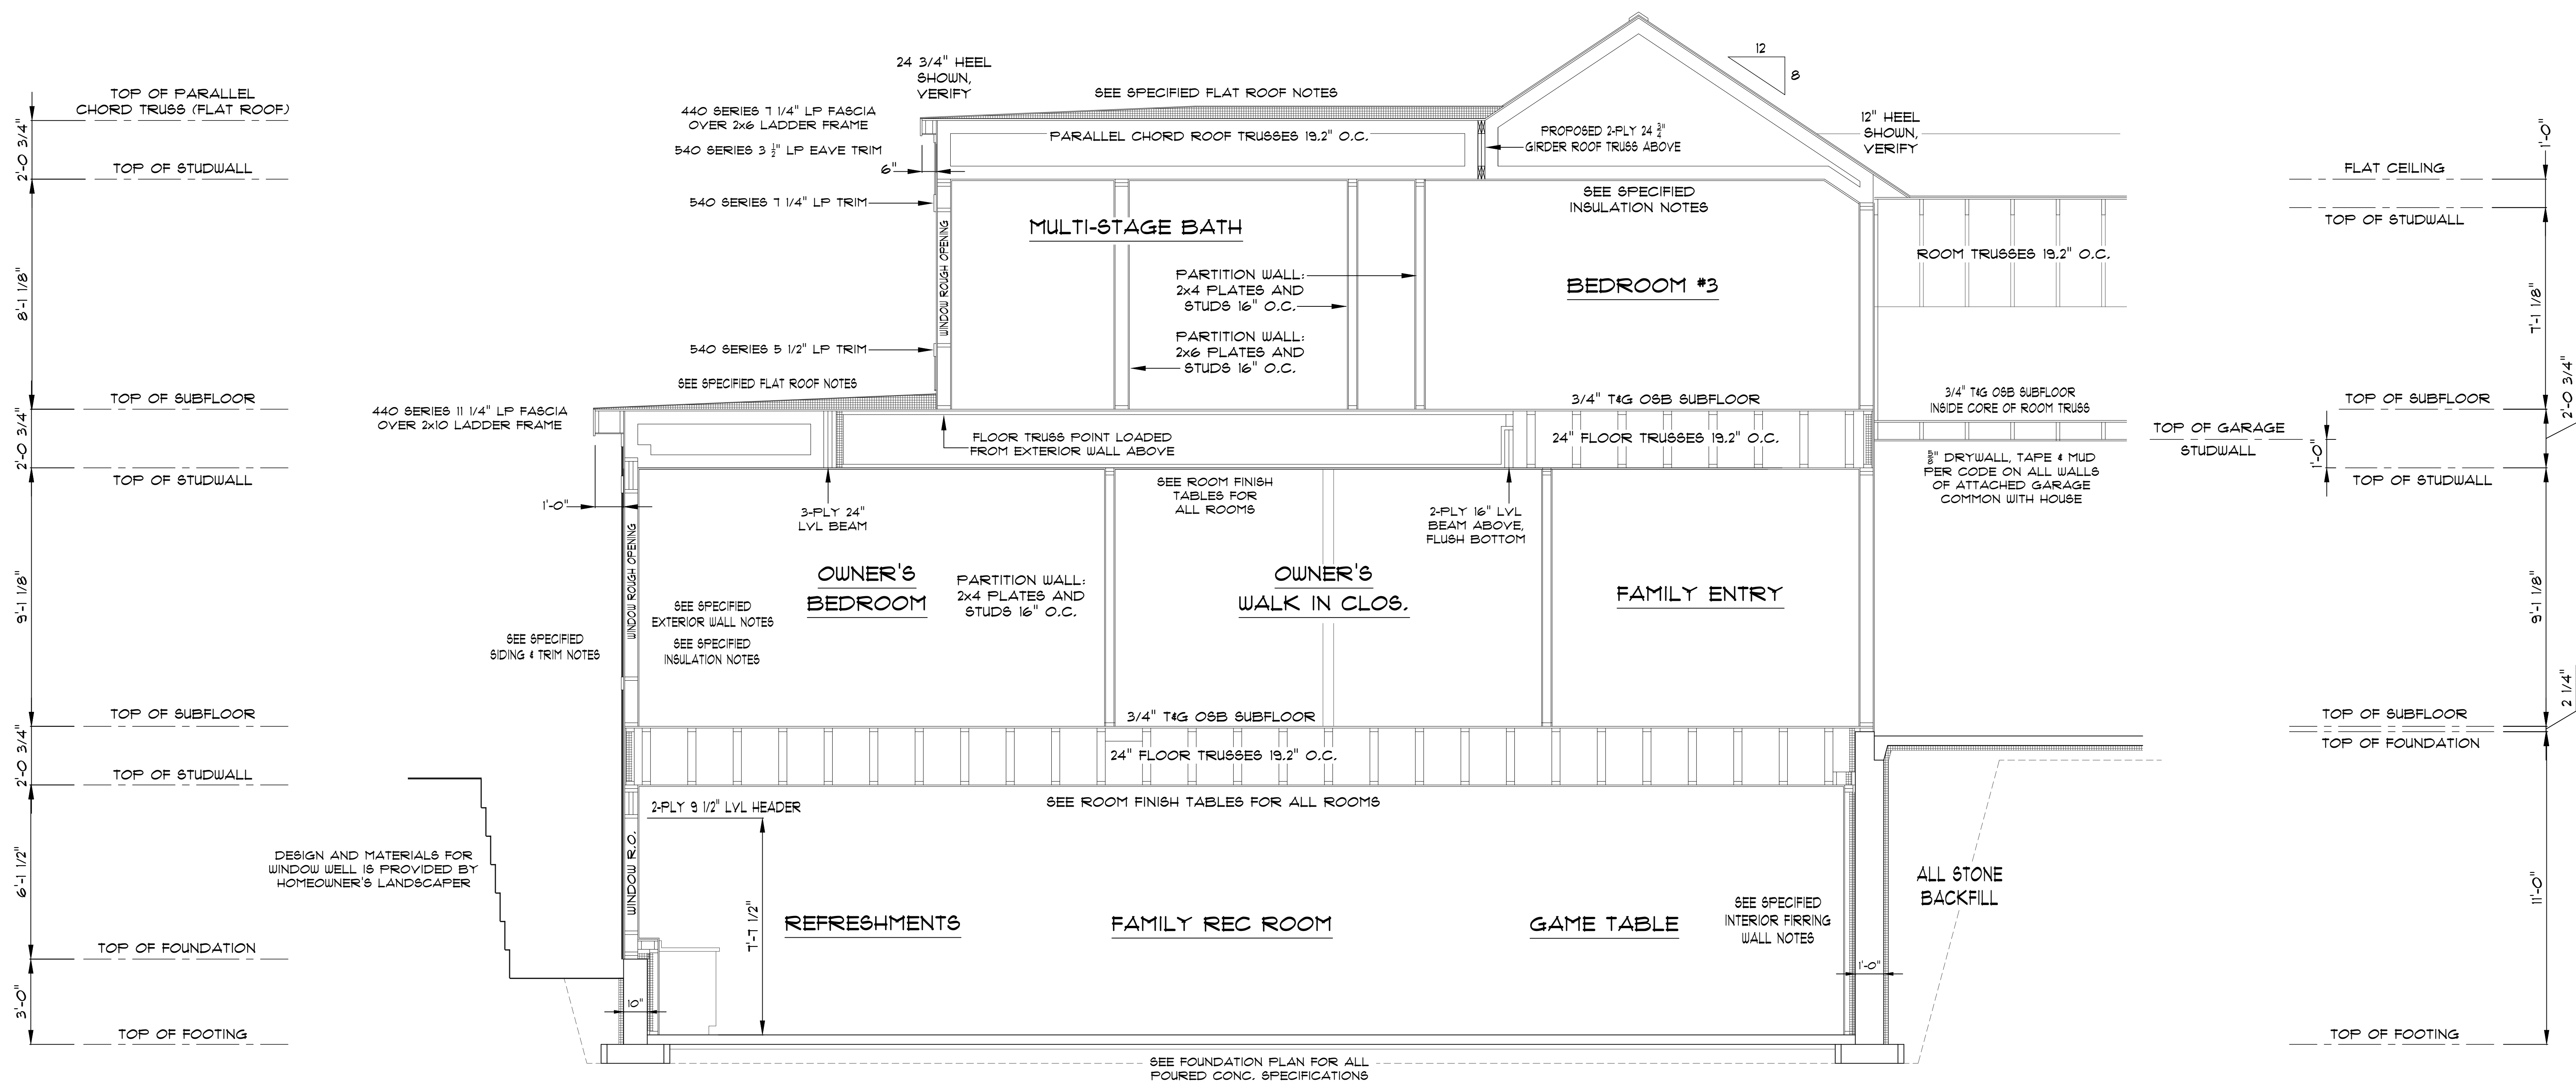

BUILDING SECTION "E"
SCALE: 3/8" = 1'-0"

BID PLAN

** NOTICE **

ALTHOUGH EVERY EFFORT HAS BEEN MADE IN PREPARING THESE PLANS AND CHECKING THEM FOR ACCURACY, THE CONTRACTOR MUST CHECK ALL DETAILS AND DIMENSIONS AND BE RESPONSIBLE FOR THE SAME

** NOTICE **

IT IS UNDERSTOOD THAT THE PLANS AND SPECIFICATIONS CONTAINED HEREIN WERE DRAWN UP FOR THE BUYER(S) AS NOTED AND ARE THE PROPERTY OF BOTH THE BUYERS AND MOORE DESIGNS, INC.

THESE DOCUMENTS ARE FOR THE SOLE USE OF MOORE DESIGNS, INC. FOR CONSTRUCTION OF THIS PROJECT. USE OF THESE DRAWINGS BY ANY OTHER PARTY VOIDS ANY AND ALL RESPONSIBILITY OF MOORE DESIGNS, INC. FOR THE DESIGN CONDITIONS, ENGINEERING, AND GENERAL REPRESENTATION

MDI

Moore Designs, Inc.

Distinctive Home Designs · Master Builder

262.415.5740

mooredesigns.com

PROJECT NAME:		BOEMER LAKE HOME	
SCALE: 1/4" = 1'-0"	DRAWN BY: BRIAN B.		
REVISIONS:	01/21/25	04/04/25	04/22/25
05/15/25	06/30/25	08/21/25	09/18/25
09/22/25			


SHEET TITLE:

BUILDING SECTION "E"

SHEET NUMBER:



A-012

PAGE: 12 OF 18

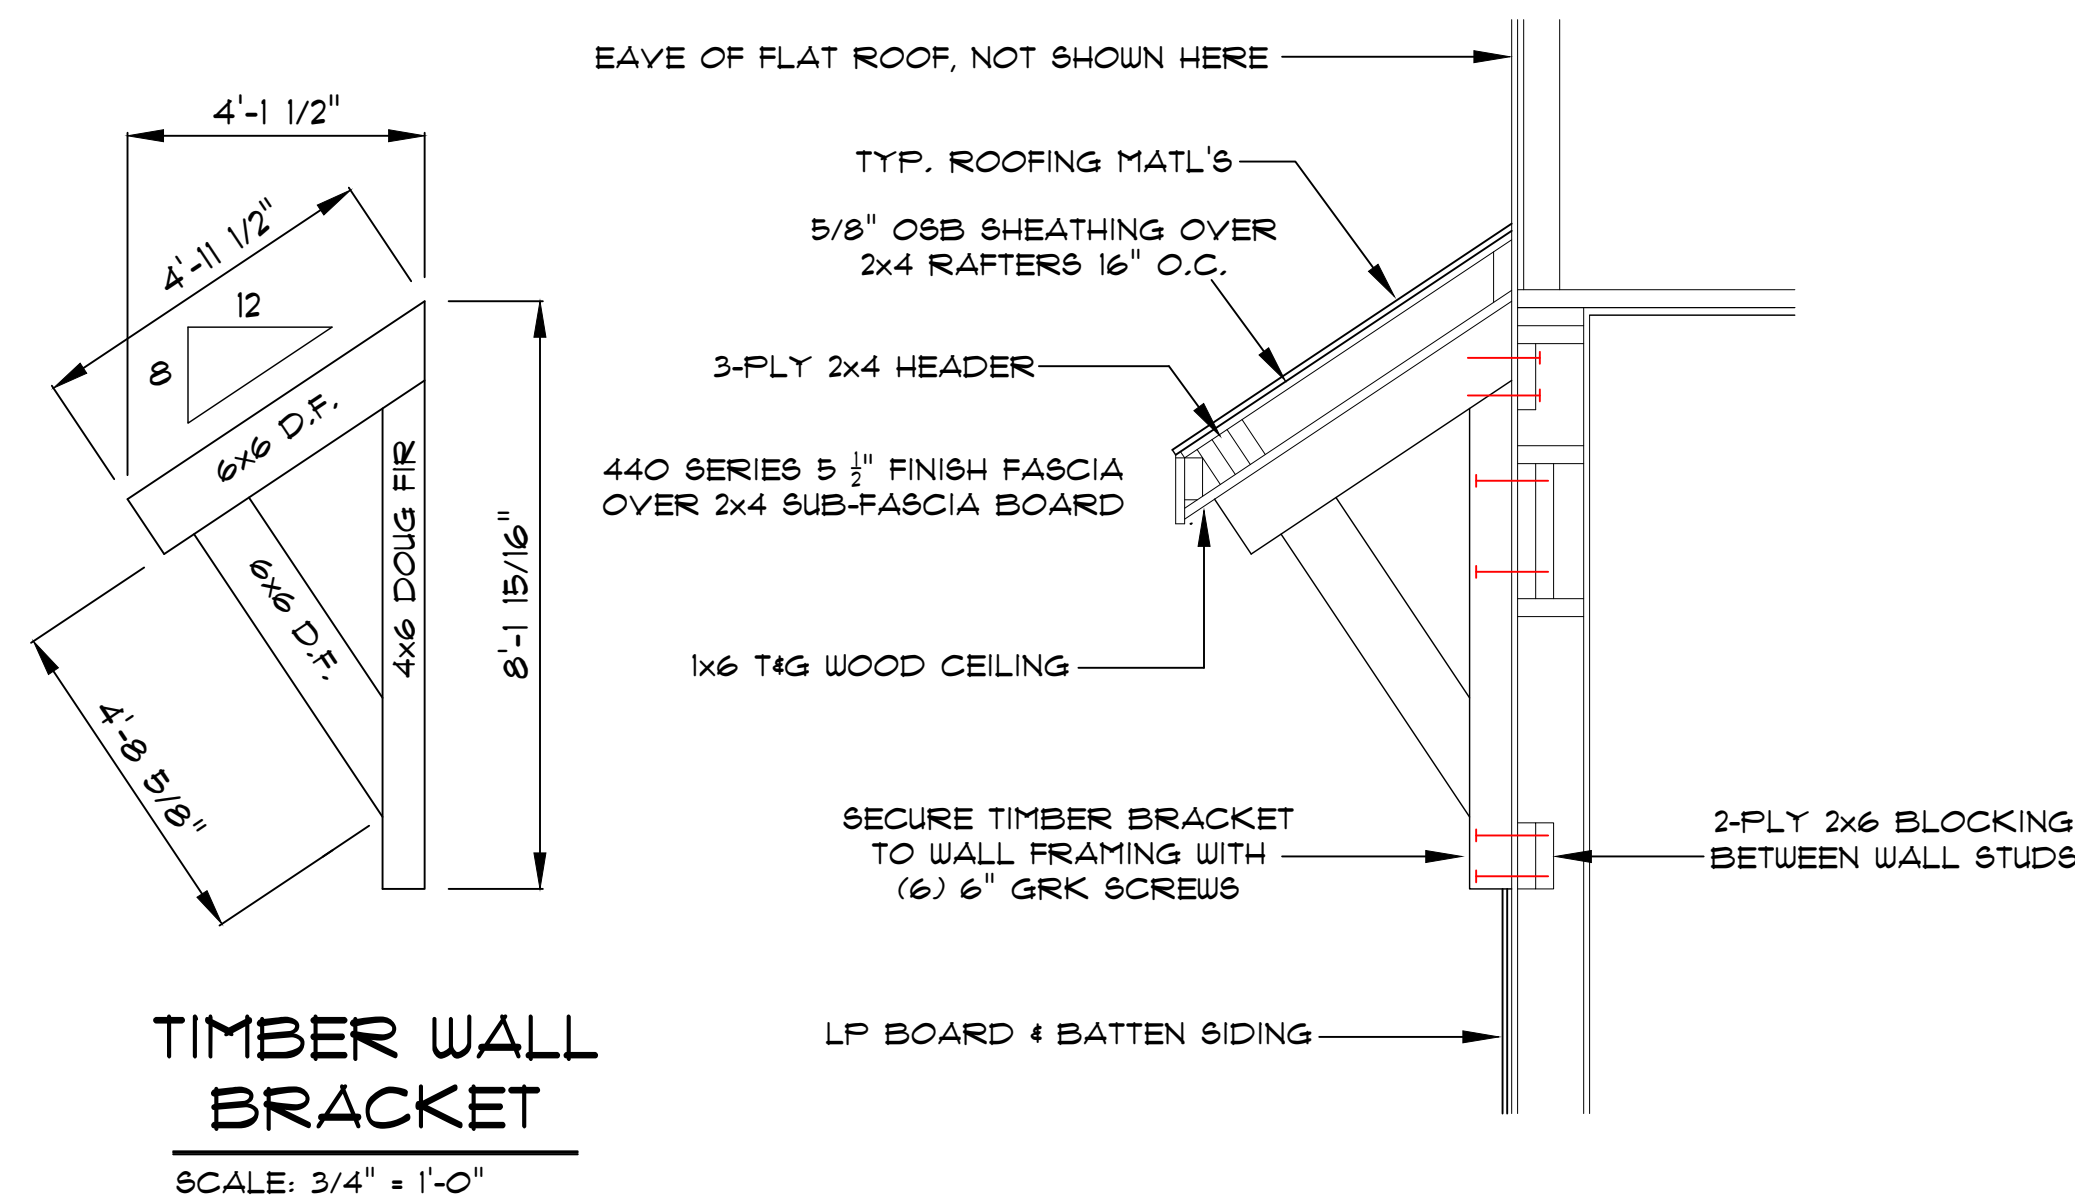

CANOPY DETAIL

SCALE: 3/4" = 1'-0"

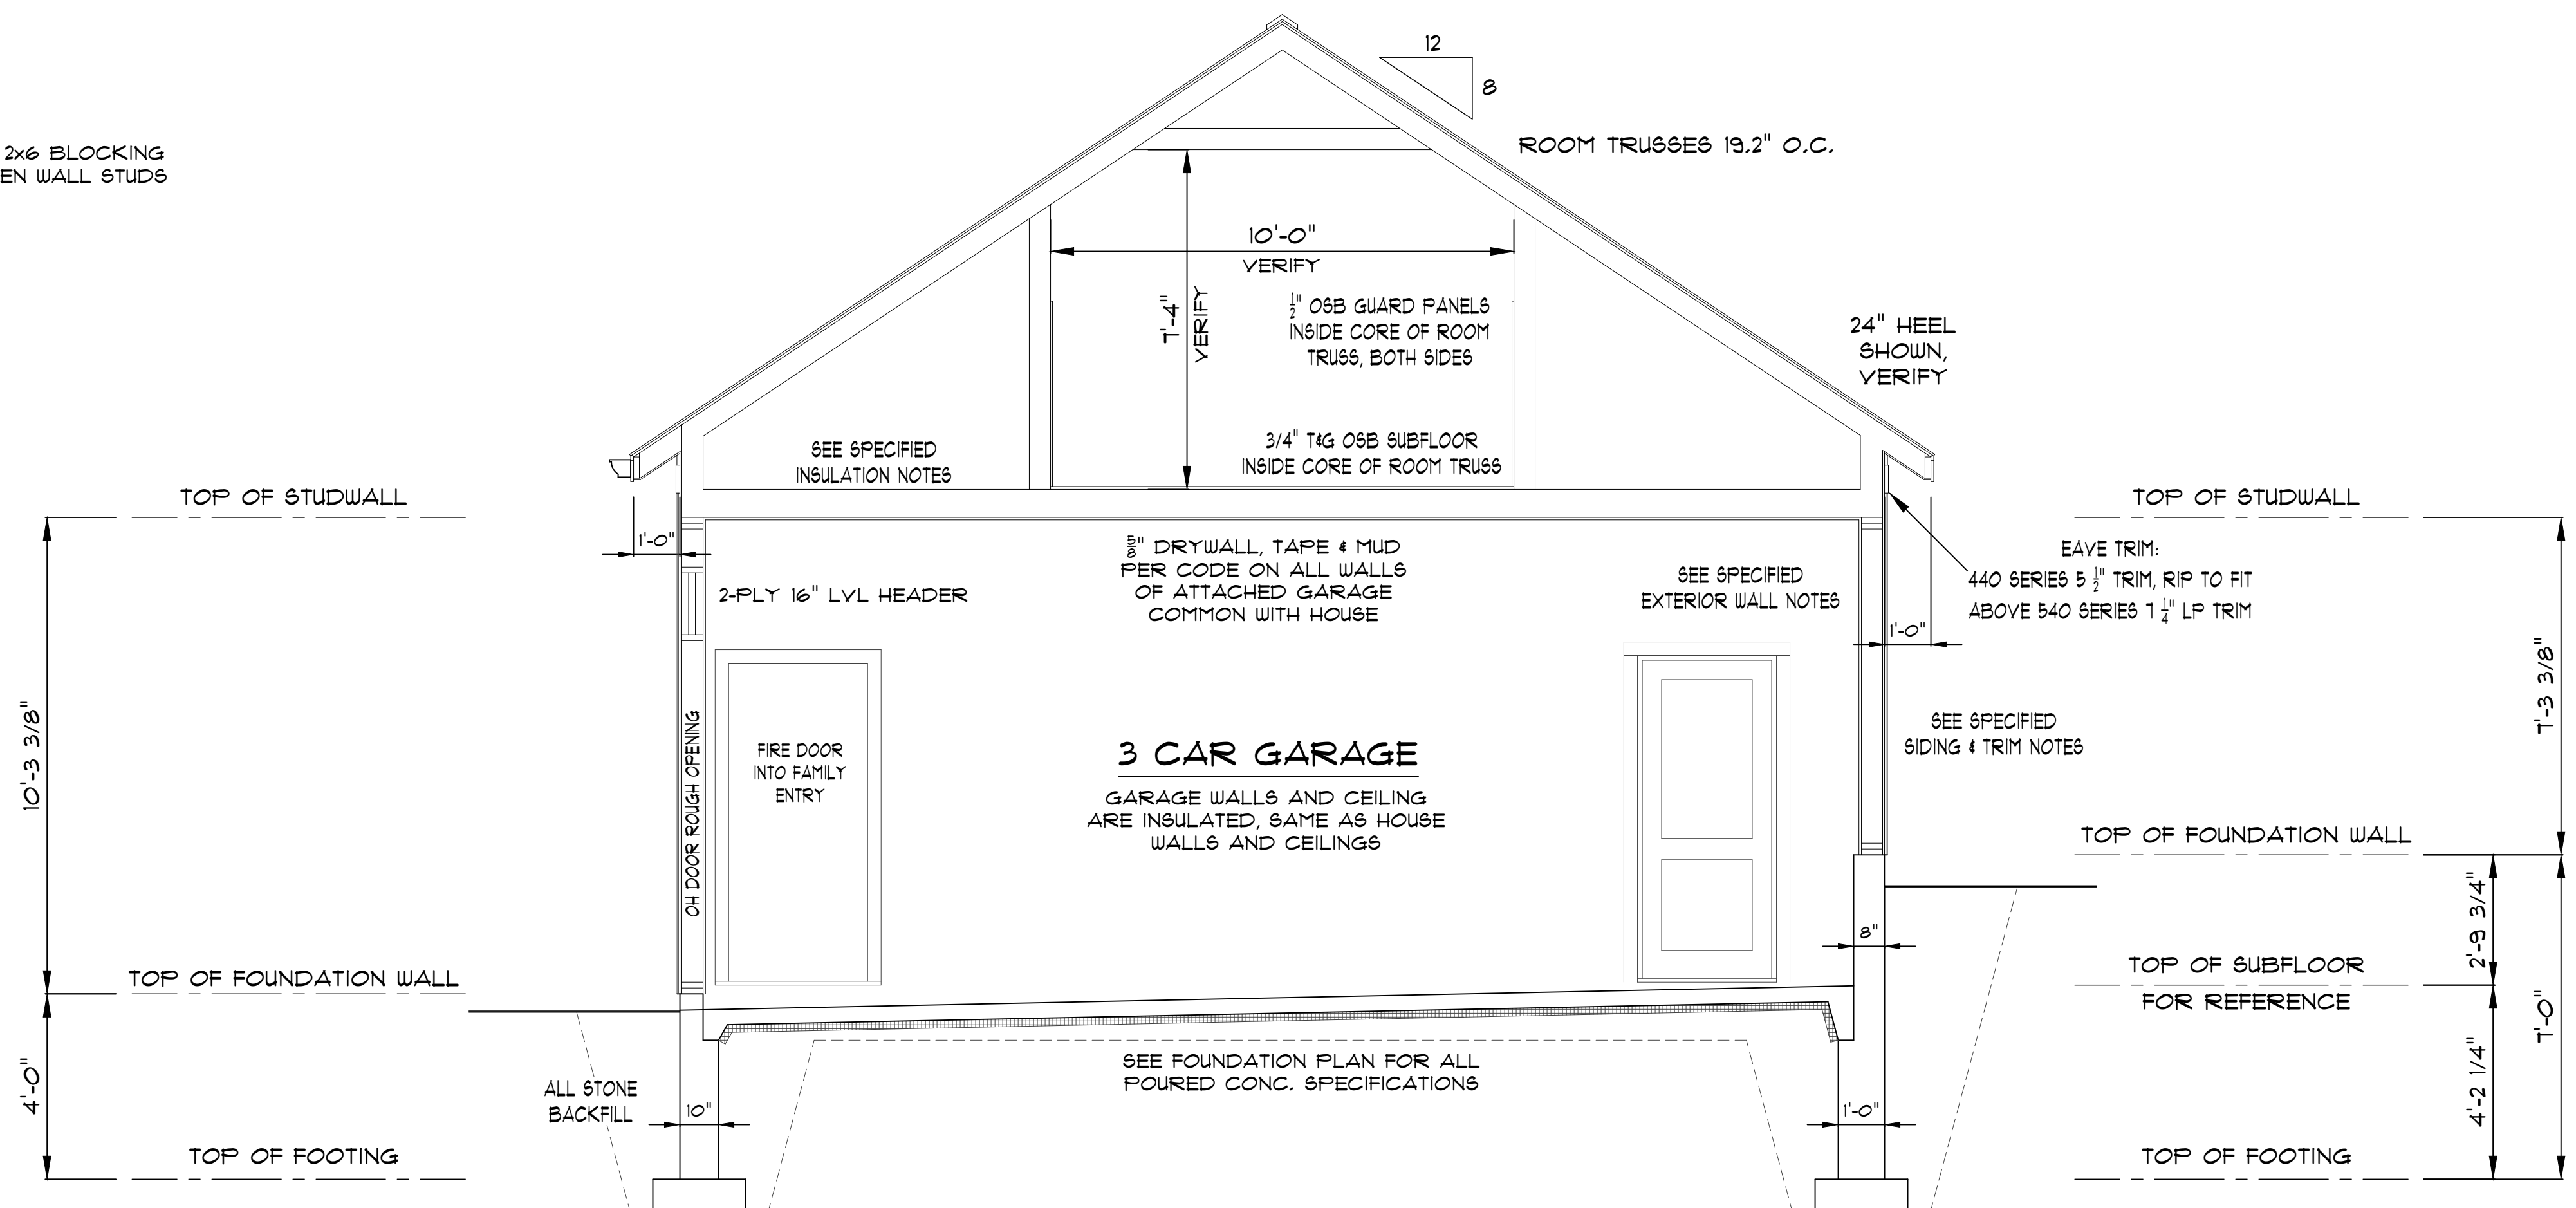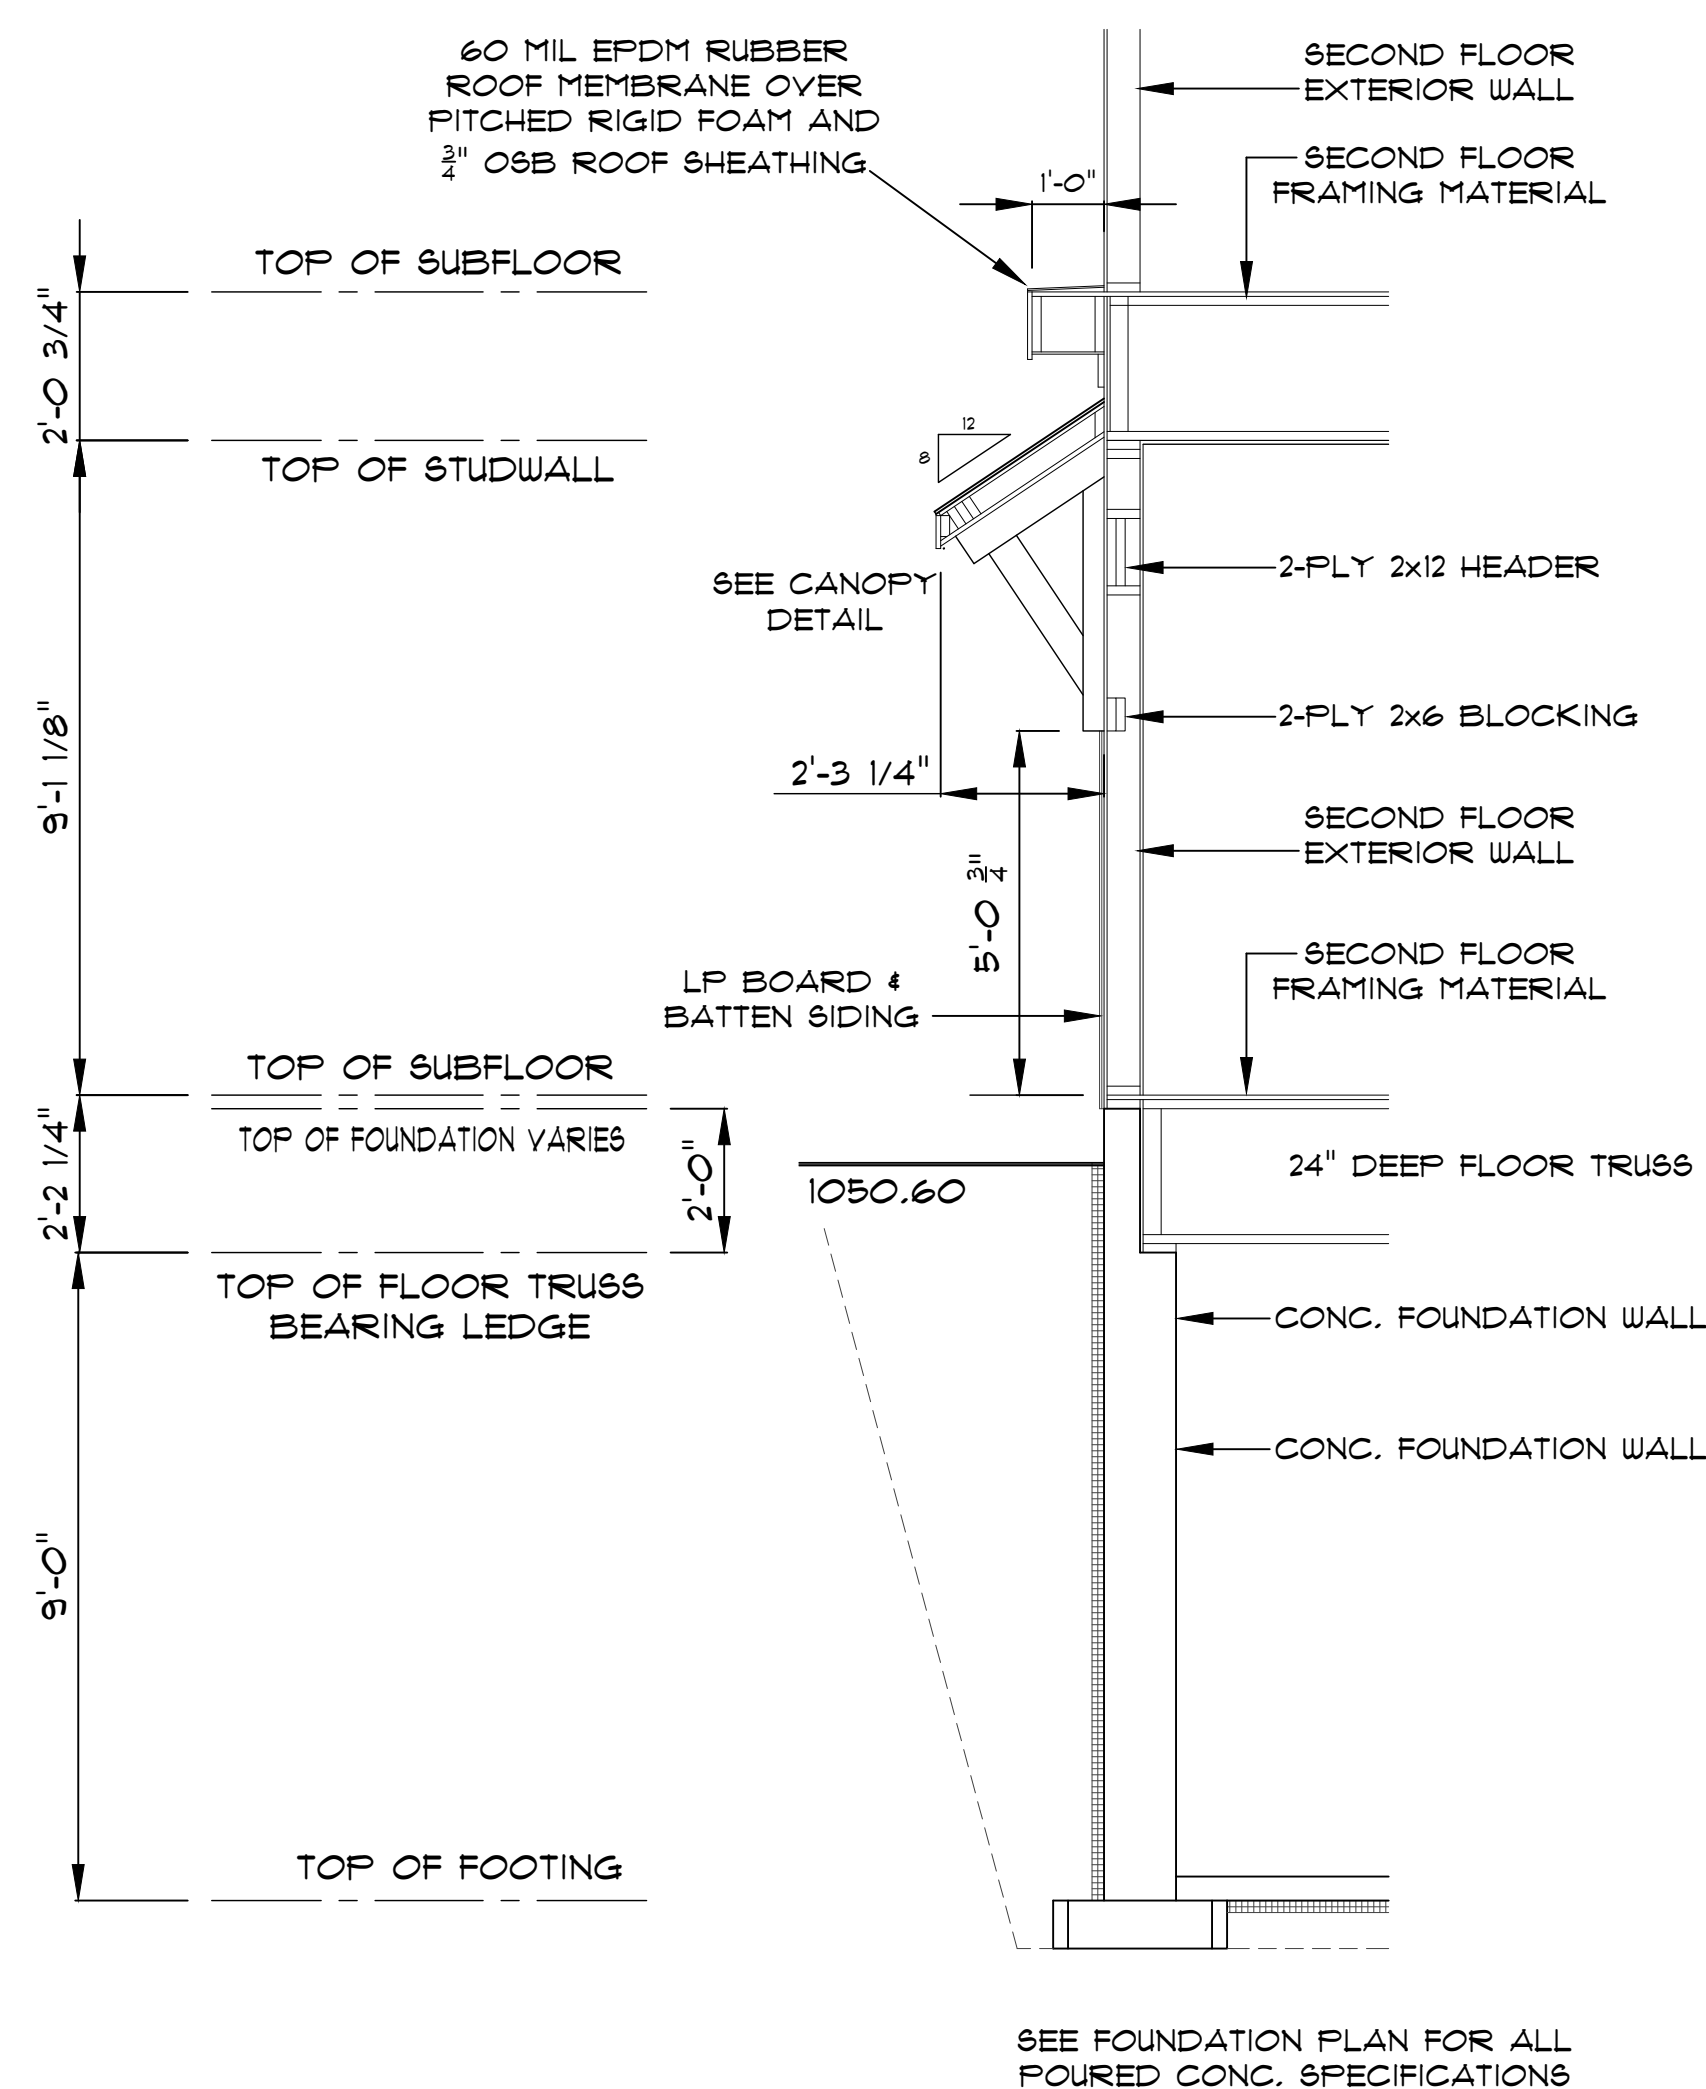

BUILDING SECTION "F"

SCALE: 3/8" = 1'-0"

BID PLAN

** NOTICE **

ALTHOUGH EVERY EFFORT HAS BEEN MADE IN PREPARING THESE PLANS AND CHECKING THEM FOR ACCURACY, THE CONTRACTOR MUST CHECK ALL DETAILS AND DIMENSIONS AND BE RESPONSIBLE FOR THE SAME

** NOTICE **

IT IS UNDERSTOOD THAT THE PLANS AND SPECIFICATIONS CONTAINED HEREIN WERE DRAWN UP FOR THE BUYER(S) AS NOTED AND ARE THE PROPERTY OF BOTH THE BUYERS AND MOORE DESIGNS, INC.

THESE DOCUMENTS ARE FOR THE SOLE USE OF MOORE DESIGNS, INC. FOR CONSTRUCTION OF THIS PROJECT. USE OF THESE DRAWINGS BY ANY OTHER PARTY VOIDS ANY AND ALL RESPONSIBILITY OF MOORE DESIGNS, INC. FOR THE DESIGN CONDITIONS, ENGINEERING, AND GENERAL REPRESENTATION



Moore Designs, Inc.

Distinctive Home Designs - Master Builder
262.415.5740
mooredesigns.com

PROJECT NAME: BOEMER LAKE HOME

SCALE: 1/4" = 1'-0" DRAWN BY: BRIAN B.

REVISIONS: 01/21/25 04/04/25 04/22/25

05/15/25 06/30/25 08/21/25 09/18/25

03/22/25


SHEET TITLE:

BUILDING SECTION "F"

SHEET NUMBER:


A-013

PAGE: 13 OF 18

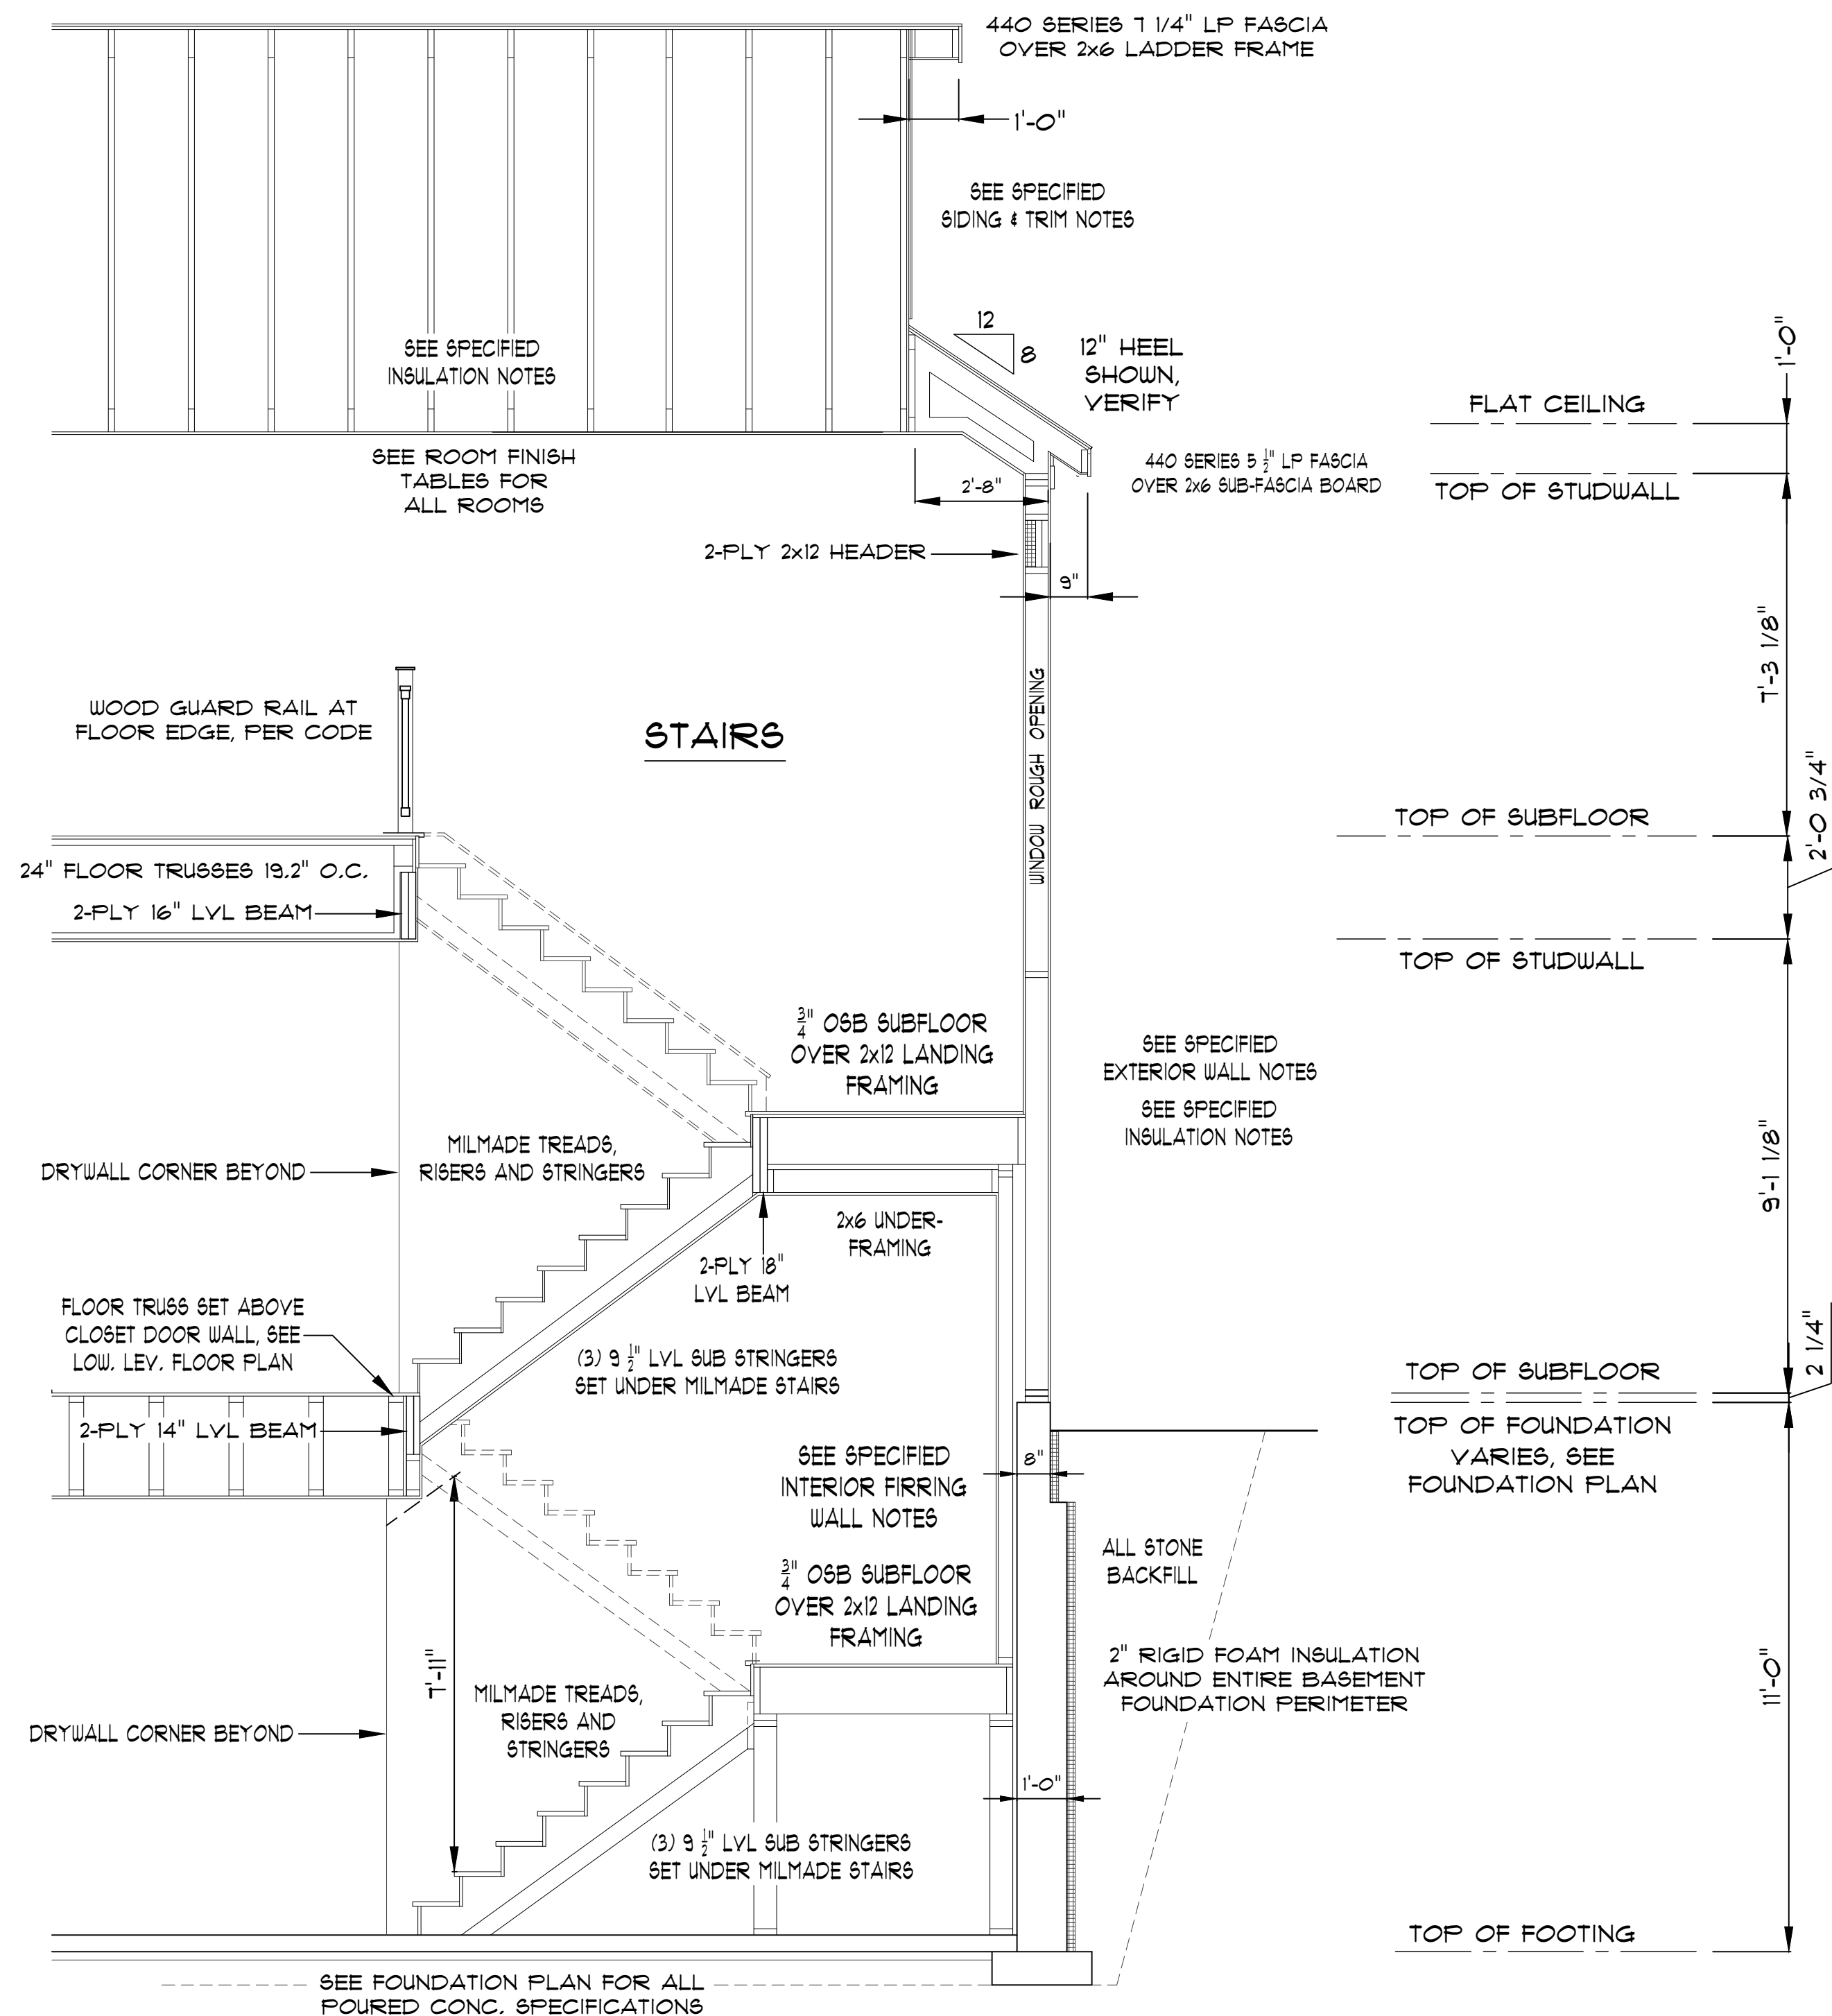

BUILDING SECTION "G"

SCALE: 3/8" = 1'-0"

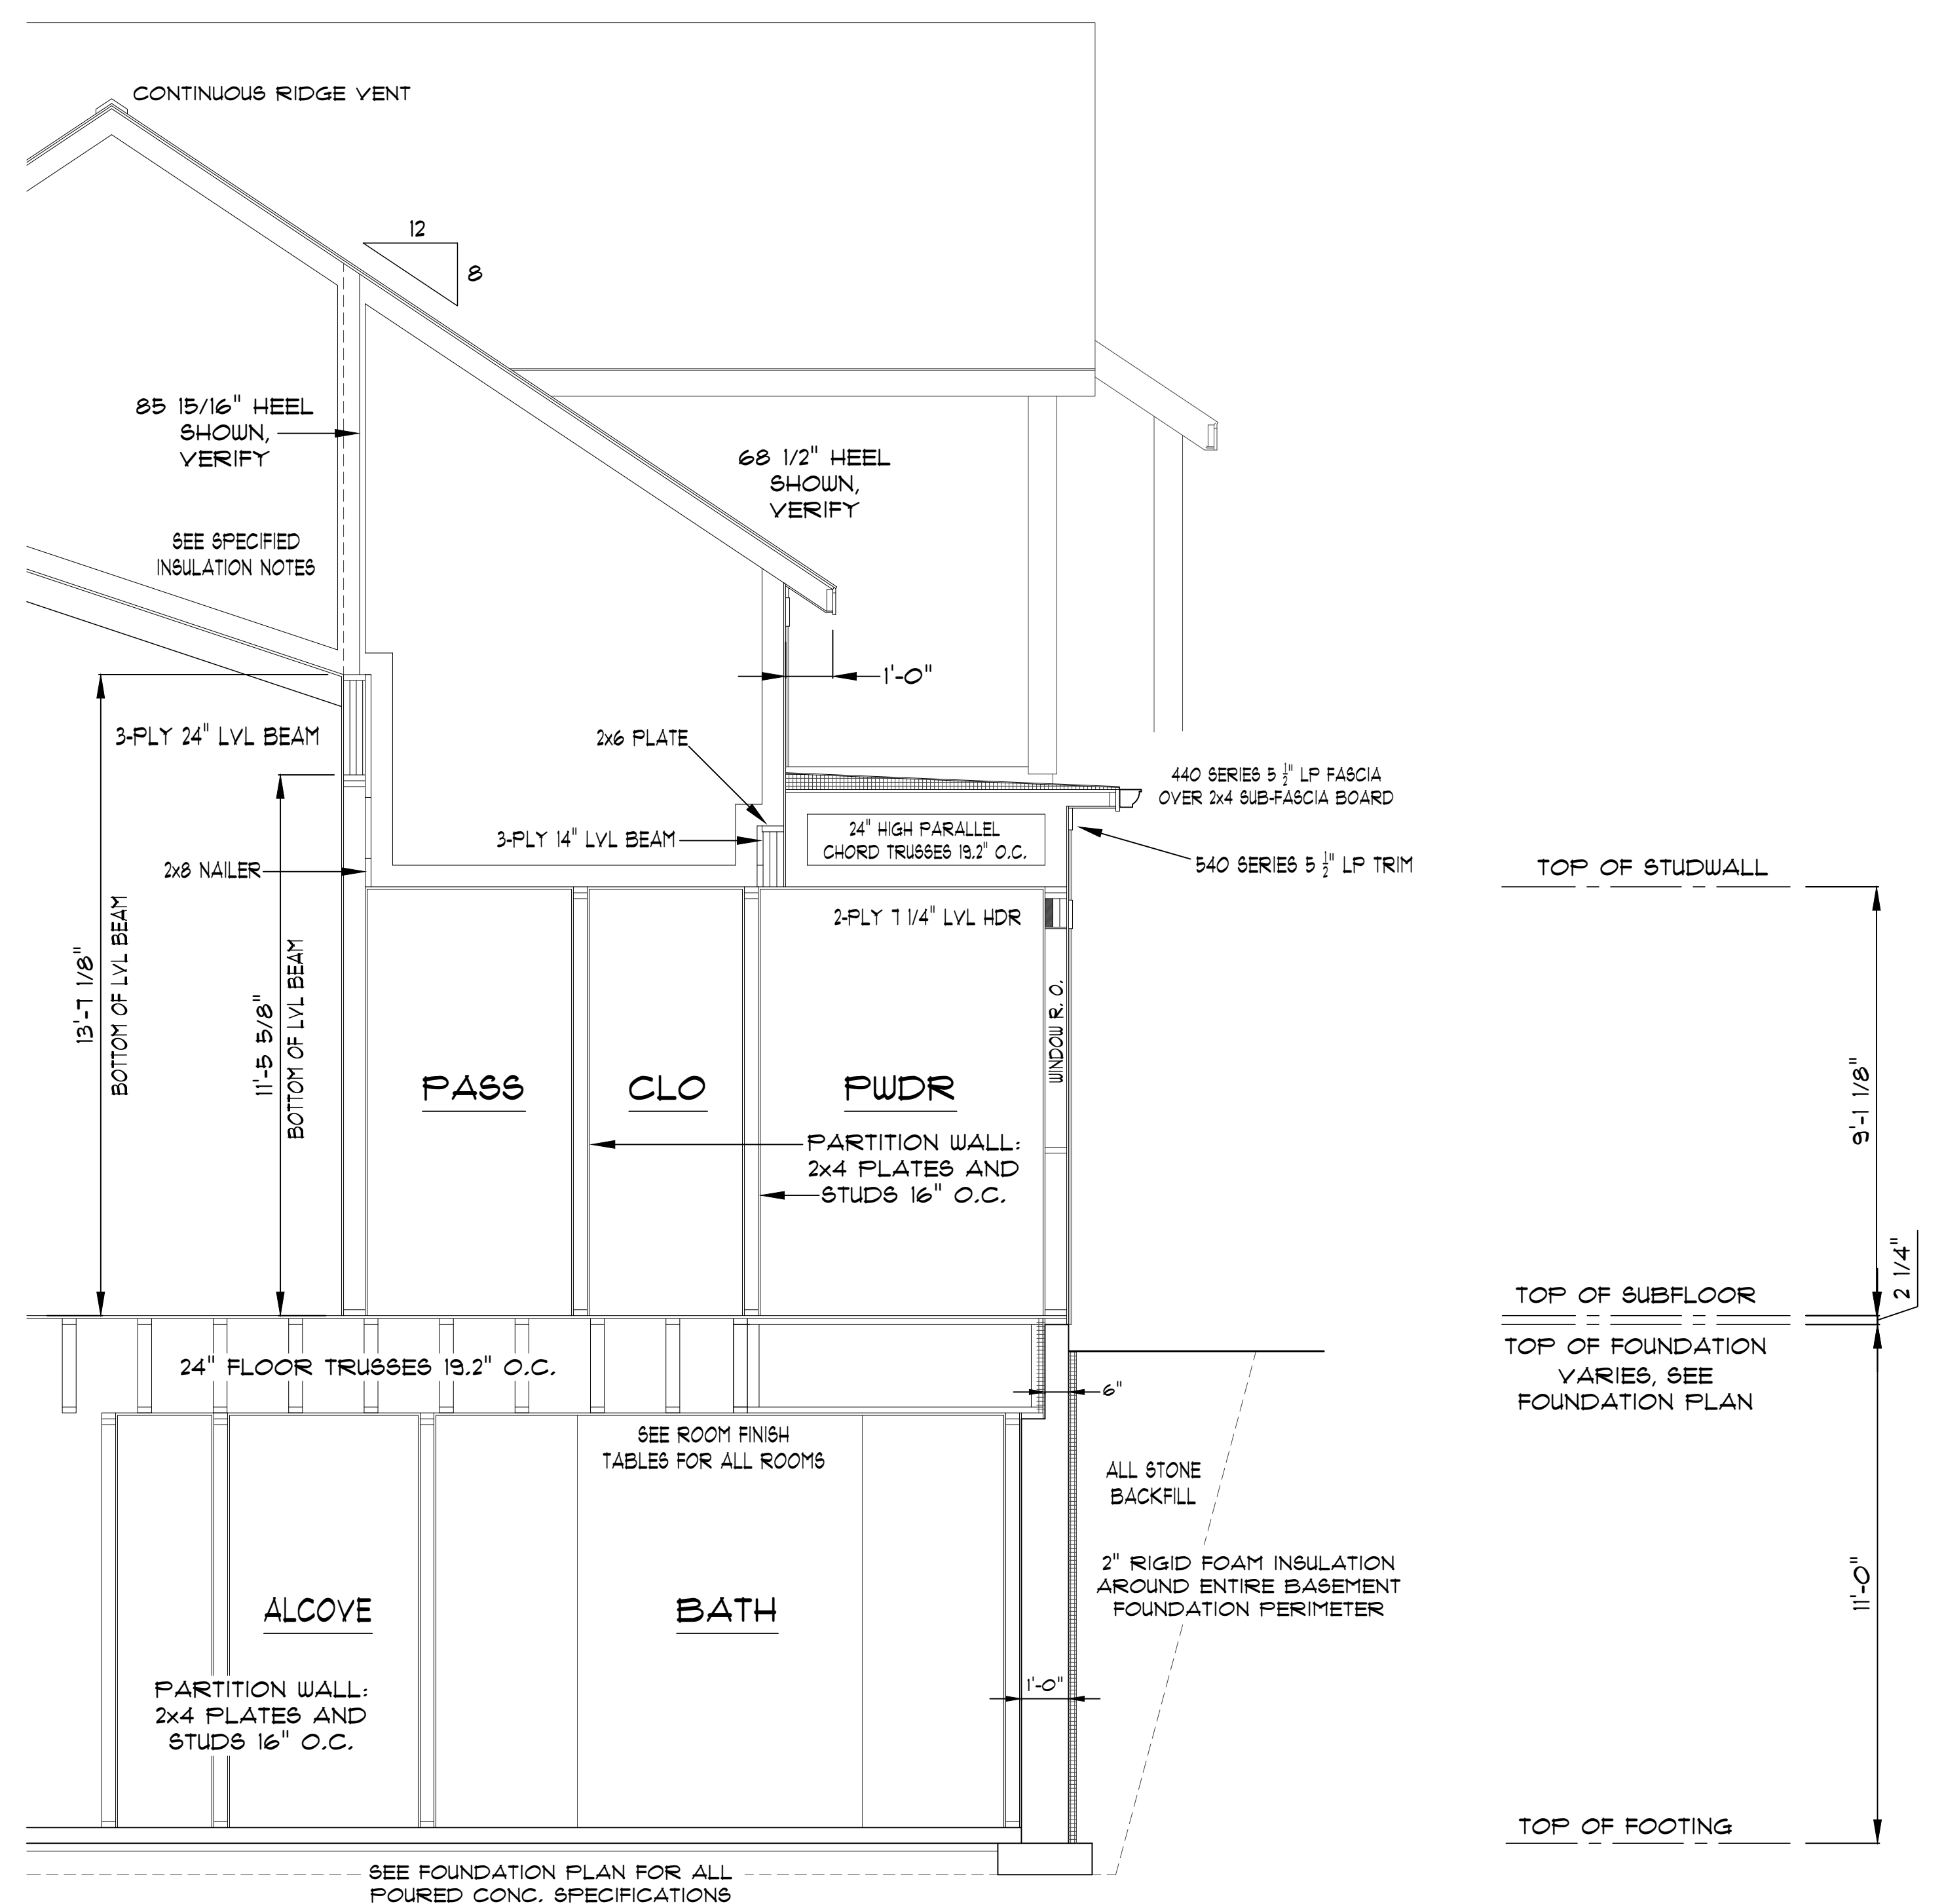

BUILDING SECTION "H"

SCALE: 3/8" = 1'-0"

BID PLAN

**** NOTICE ****

ALTHOUGH EVERY EFFORT HAS BEEN MADE IN PREPARING THESE PLANS AND CHECKING THEM FOR ACCURACY, THE CONTRACTOR MUST CHECK ALL DETAILS AND DIMENSIONS AND BE RESPONSIBLE FOR THE SAME.

**** NOTICE ****

IT IS UNDERSTOOD THAT THE PLANS AND SPECIFICATIONS CONTAINED HEREIN WERE DRAWN UP FOR THE BUYER(S) AS NOTED AND ARE THE PROPERTY OF BOTH THE BUYERS AND MOORE DESIGNS, INC.

THESE DOCUMENTS ARE FOR THE SOLE USE OF MOORE DESIGNS, INC. FOR CONSTRUCTION OF THIS PROJECT. USE OF THESE DRAWINGS BY ANY OTHER PARTY VOIDS ANY AND ALL RESPONSIBILITY OF MOORE DESIGNS, INC. FOR THE DESIGN CONDITIONS, ENGINEERING, AND GENERAL REPRESENTATION.



Moore Designs, Inc.

Distinctive Home Designs - Master Builder
262.415.5740
mooredesigns.com

PROJECT NAME: BOEMER LAKE HOME

SCALE: 1/4" = 1'-0" DRAWN BY: BRIAN B.

REVISIONS: 01/21/25 04/04/25 04/22/25


05/15/25 06/30/25 08/21/25 09/18/25

09/22/25

SHEET TITLE: BUILDING SECTION "G & H"


SHEET NUMBER: A-014

PAGE: 14 OF 18

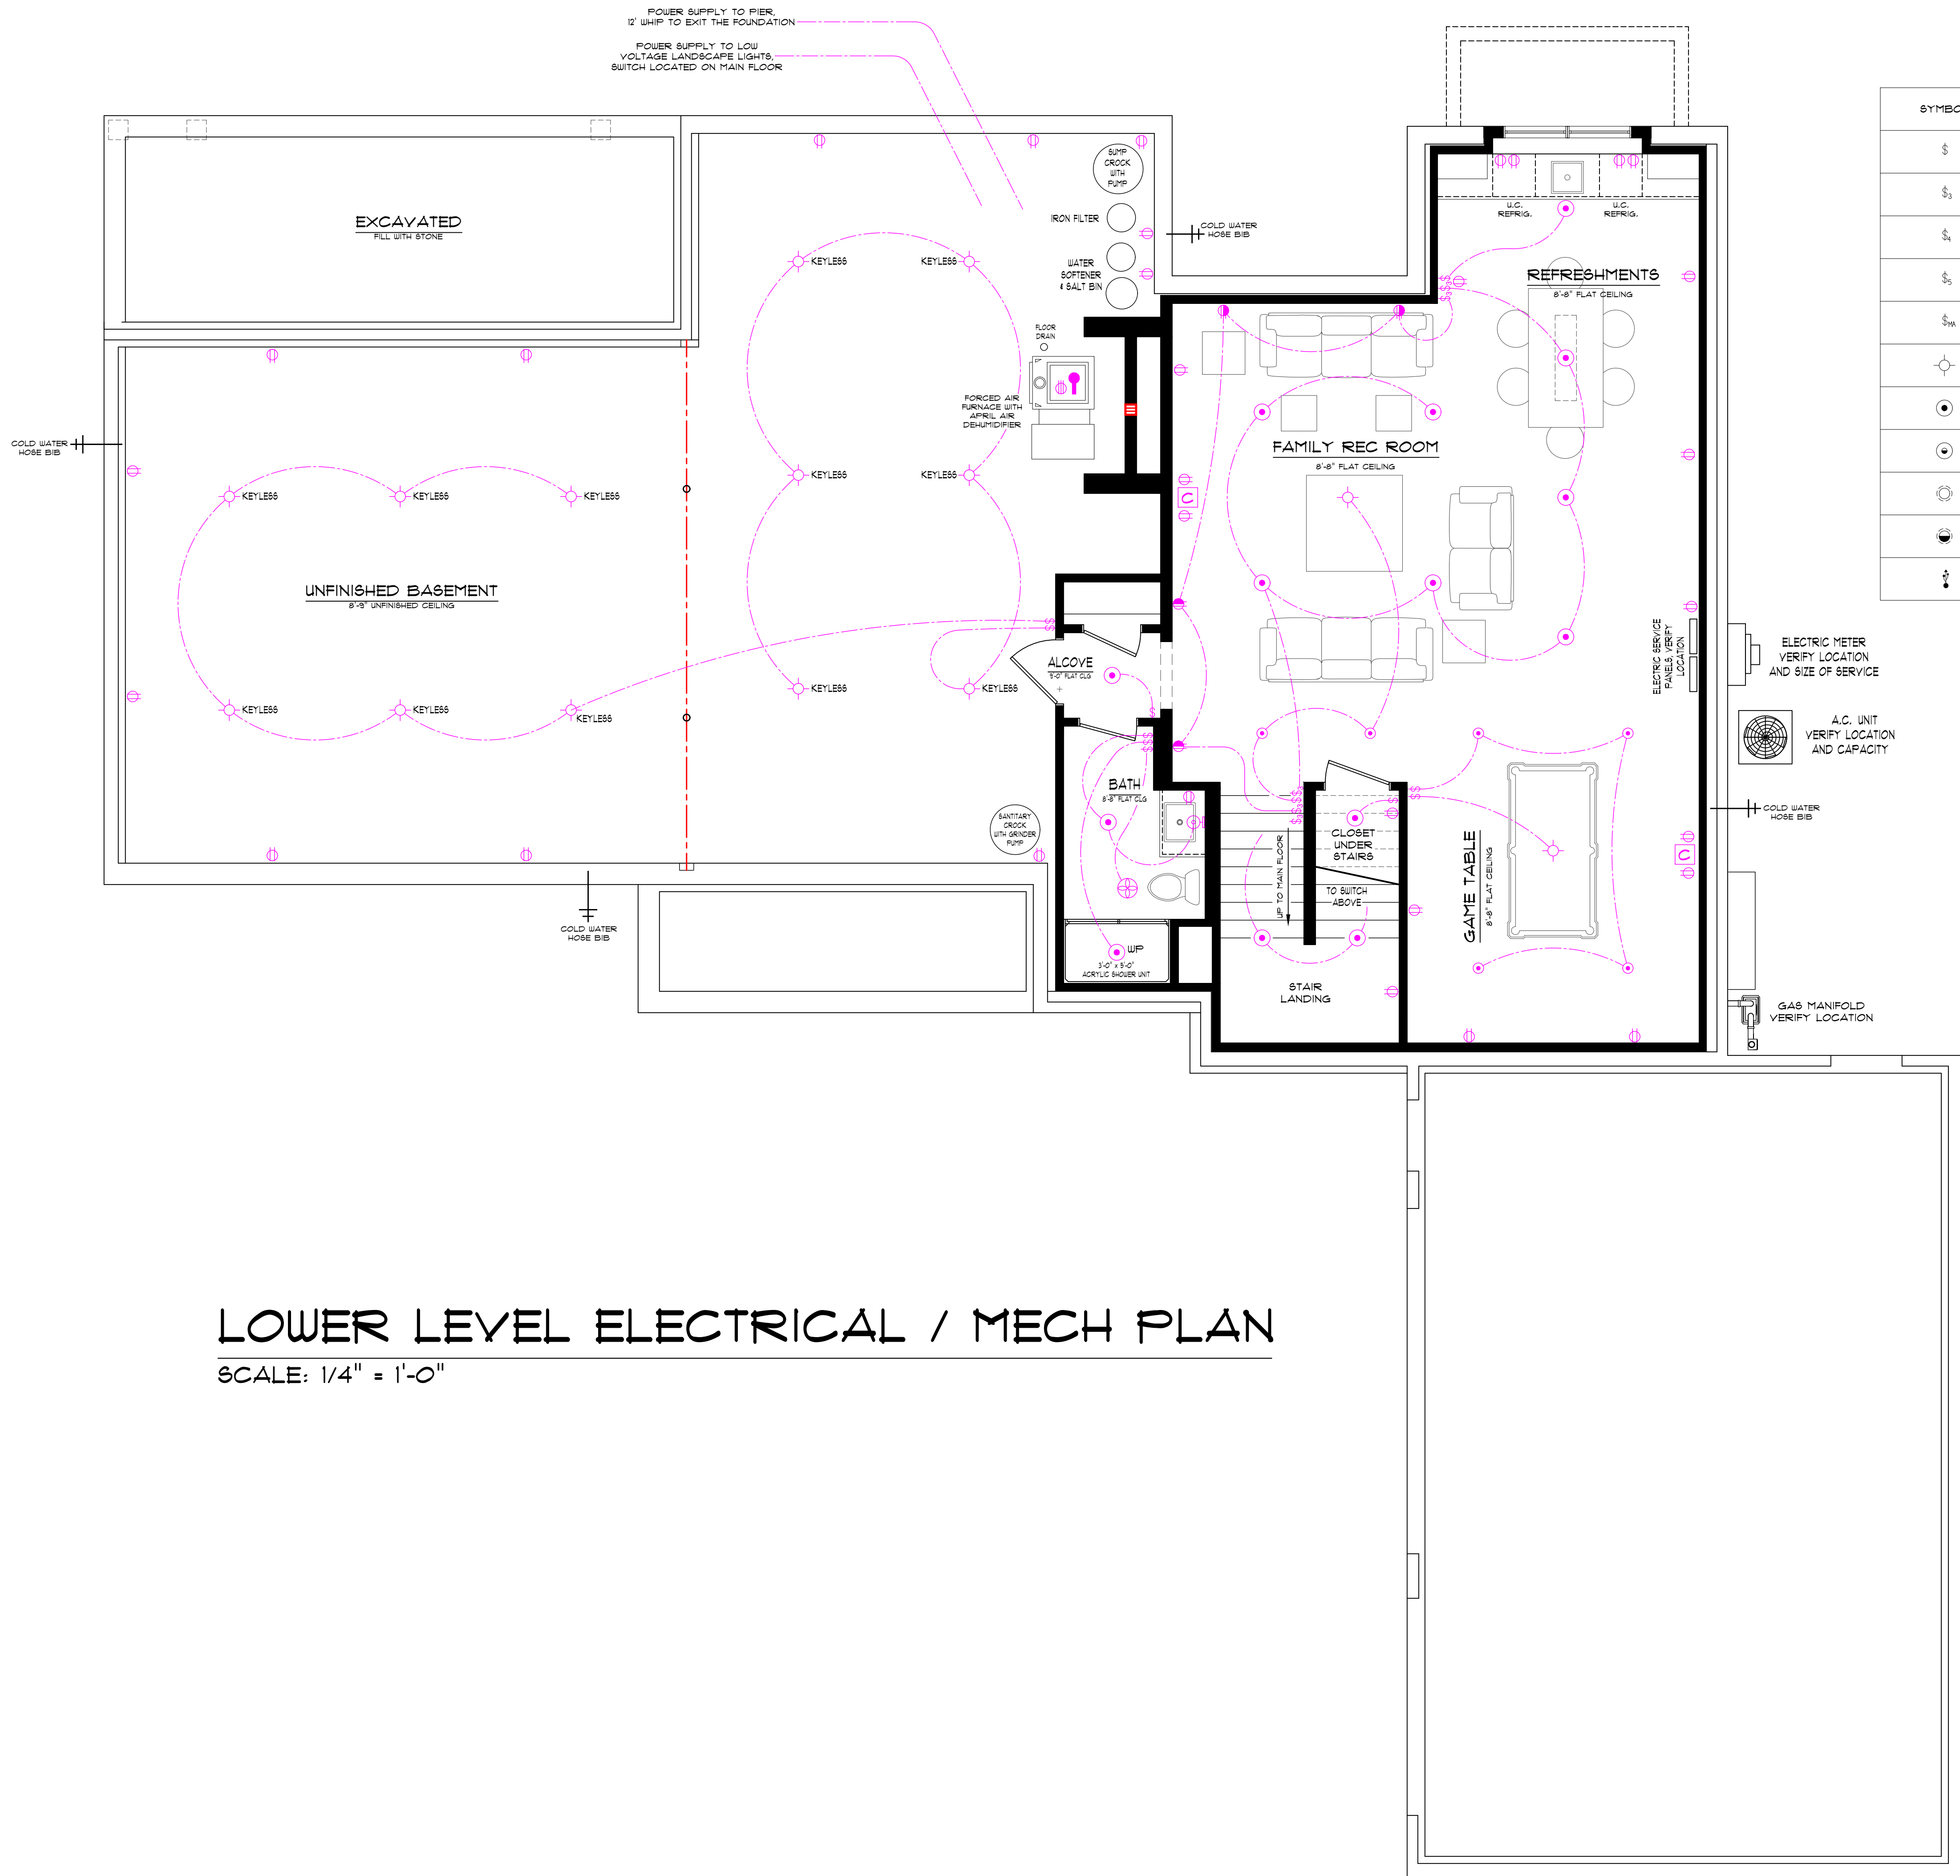

SYMBOL	DESCRIPTION	SYMBOL	DESCRIPTION	SYMBOL	DESCRIPTION
\$	SINGLE POLE SWITCH	⌚	DUPLEX RECEPTACLE	▽	PHONE / CAT5-E JACK
\$3	3-WAY SWITCH	⦿	SWITCHED RECEPTACLE	□	CAT6 JACK
\$4	4-WAY SWITCH	⦿	240V RECEPTACLE	□	DOORBELL
\$5	5-WAY SWITCH	⦿	BATH FAN	⚡	NATURAL GAS OUTLET
\$9a	MOTION ACTIVATED SWITCH WITH TIMER	⦿	BATH FAN WITH LIGHT	□	CENTRAL VAC OUTLET
⦿	LIGHT	⦿	HEAT LAMP	⦿	BAR MOUNTED ART LIGHTS
⦿	4" DMF DISC LIGHT	⦿	FELF	⦿	LED TAPE LIGHTS
⦿	6" DIRECTIONAL DISC LIGHT	⦿	MEDICINE CABINET LIGHT KIT	⦿	LED UNDERCABINET LIGHTS
⦿	6" RECESSED CAN LIGHT	⦿	WALL LIGHT	⦿	FIXI LED FLAT PANEL FIXTURE
⦿	6" DIRECTIONAL RECESSED CAN LIGHT	⦿	MOTION ACTIVATED FLOOD LIGHT	⦿	CEILING FAN
⦿	USB RECEPTACLE	⦿	UNDER-CAB LED'S WITH PLUG MOLD		

\$ WALL SWITCH NOTE:
ALL WALL SWITCHES WILL BE SET AT 36" ABOVE THE FLOOR UNLESS THE HOMEOWNER SPECIFIES OTHERWISE

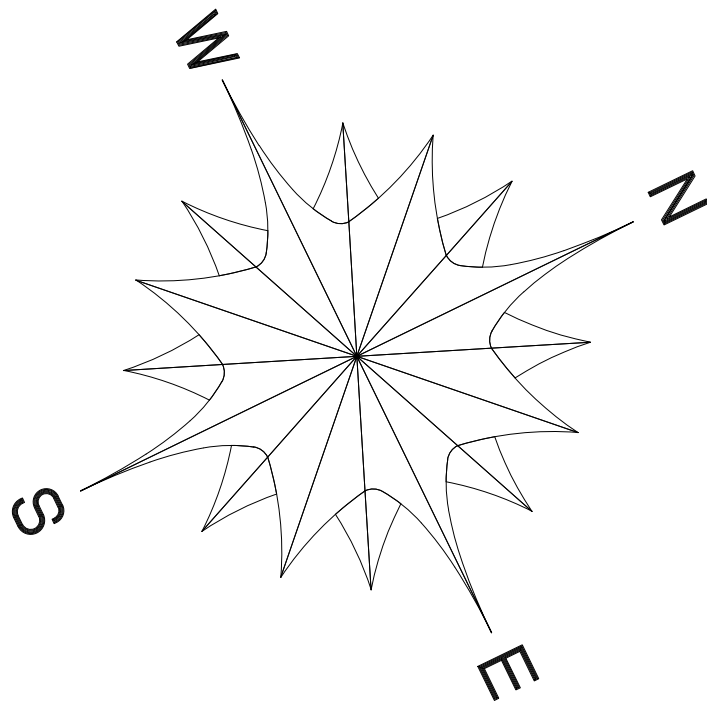

LOWER LEVEL ELECTRICAL / MECH PLAN
SCALE: 1/4" = 1'-0"

BID PLAN

**** NOTICE ****
ALTHOUGH EVERY EFFORT HAS BEEN MADE IN PREPARING THESE PLANS AND CHECKING THEM FOR ACCURACY, THE CONTRACTOR MUST CHECK ALL DETAILS AND DIMENSIONS AND BE RESPONSIBLE FOR THE SAME

**** NOTICE ****
IT IS UNDERSTOOD THAT THE PLANS AND SPECIFICATIONS CONTAINED HEREIN (WHERE DRAIN UP FOR THE BUYER(S)) AS NOTED AND ARE THE PROPERTY OF BOTH THE BUYERS AND MOORE DESIGNS, INC.
THESE DOCUMENTS ARE FOR THE SOLE USE OF MOORE DESIGNS, INC. FOR CONSTRUCTION OF THIS PROJECT. USE OF THESE DRAWINGS BY ANY OTHER PARTY VOIDS ANY AND ALL RESPONSIBILITY OF MOORE DESIGNS, INC. FOR THE DESIGN CONDITIONS, ENGINEERING, AND GENERAL REPRESENTATION

MDI

Moore Designs, Inc.

Distinctive Home Designs - Master Builder

262.415.5740

mooredesigns.com

PROJECT NAME:

BOEMER LAKE HOME

SCALE: 1/4" = 1'-0"

DRAWN BY: BRIAN B.

REVISIONS:

01/21/25

04/04/25

04/22/25

05/15/25

06/30/25

08/21/25

09/5/25

09/15/25

09/22/25


SHEET TITLE:

LOWER LEVEL MECH / ELECTRICAL

SHEET NUMBER:


A-015

PAGE: 15 OF 18

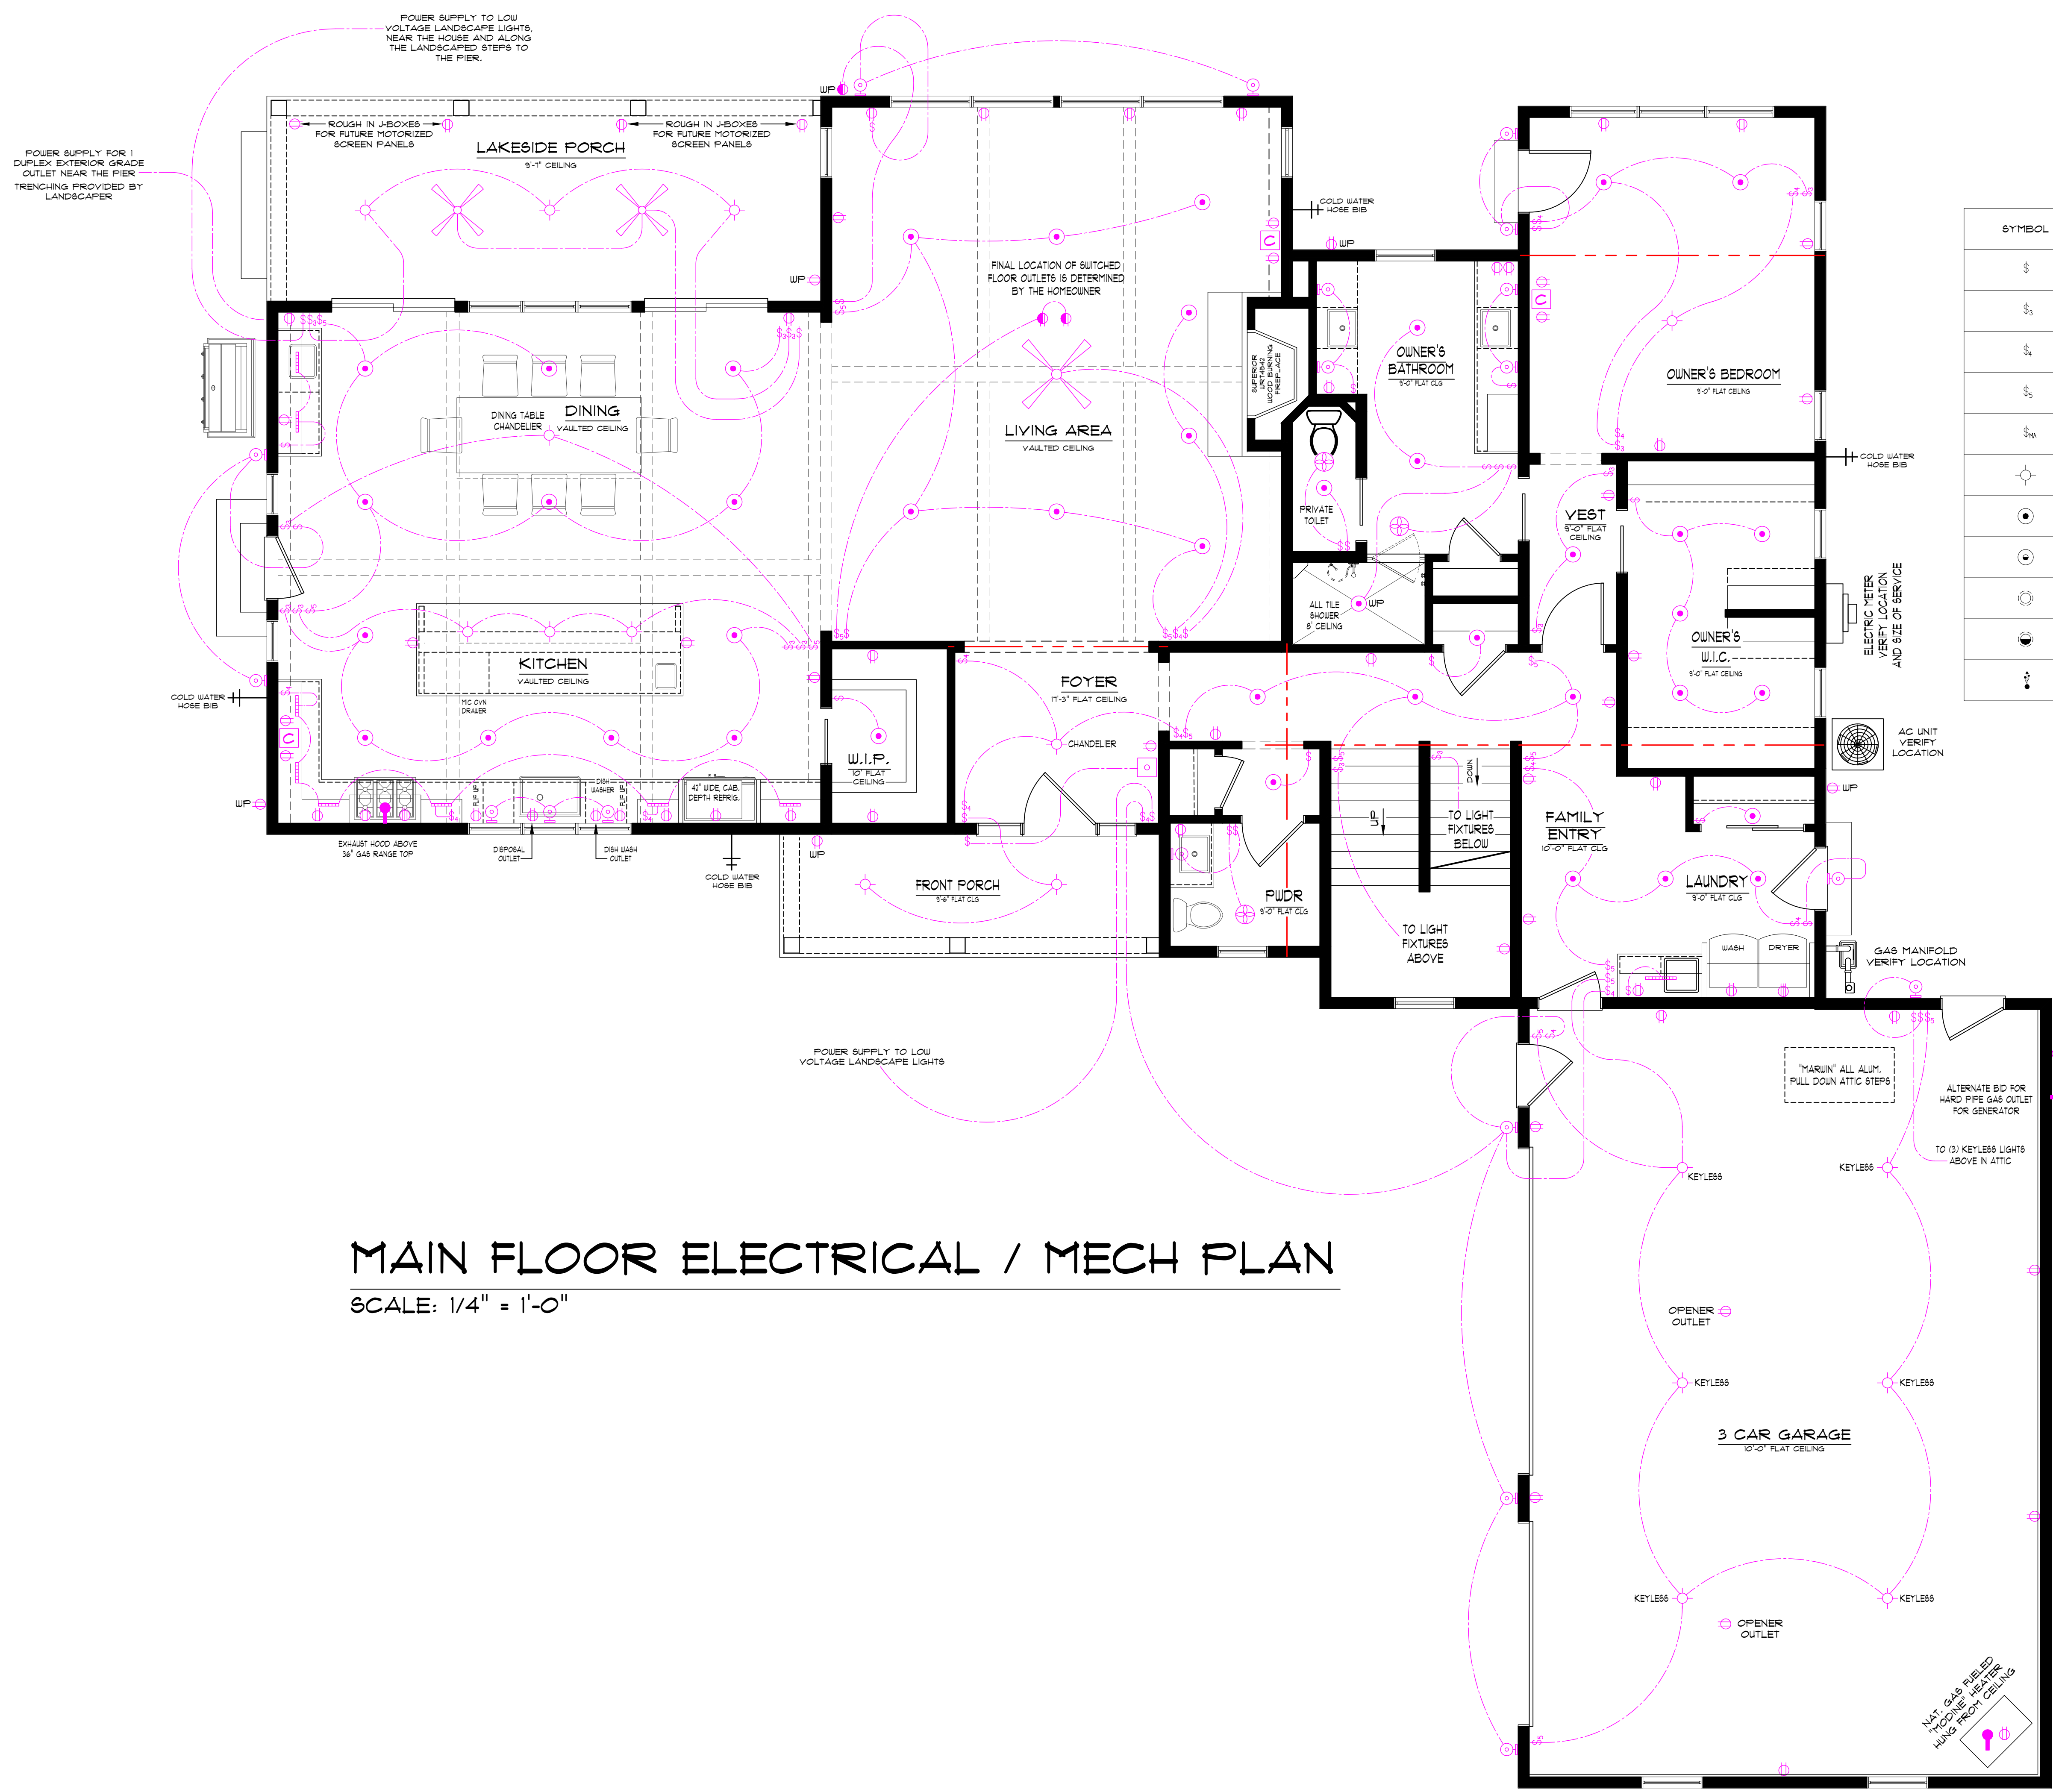

SYMBOL	DESCRIPTION	SYMBOL	DESCRIPTION	SYMBOL	DESCRIPTION
\$	SINGLE POLE SWITCH	⌚	DUPLEX RECEPTACLE	▽	PHONE / CAT5-E JACK
\$3	3-WAY SWITCH	⌚	SWITCHED RECEPTACLE	C	CAT6 JACK
\$4	4-WAY SWITCH	⌚	240V RECEPTACLE	□	DOORBELL
\$5	5-WAY SWITCH	⌚	BATH FAN	⬮	NATURAL GAS OUTLET
\$7/8	MOTION ACTIVATED SWITCH WITH TIMER	⌚	BATH FAN WITH LIGHT	⌚	CENTRAL VAC OUTLET
⊙	LIGHT	⌚	HEAT LAMP	⌚	BAR MOUNTED ART LIGHTS
⊙	4" DMF DISC LIGHT	⌚	FULLY ENCLOSED LIGHT FIXTURE	⌚	LED TAPE LIGHTS
⊙	6" DIRECTIONAL DISC LIGHT	⌚	MEDICINE CABINET LIGHT KIT	⌚	LED UNDERCABINET LIGHTS
⊙	6" RECESSED CAN LIGHT	⌚	WALL LIGHT	⌚	PIXI LED FLAT PANEL FIXTURE
⊙	6" DIRECTIONAL RECESSED CAN LIGHT	⌚	MOTION ACTIVATED FLOOD LIGHT	⌚	CEILING FAN
⌚	USB RECEPTACLE	⌚	UNDER-CAB LED'S WITH PLUG MOLD		

WALL SWITCH NOTE:
ALL WALL SWITCHES WILL BE SET AT 36" ABOVE THE FLOOR UNLESS THE HOMEOWNER SPECIFIES OTHERWISE

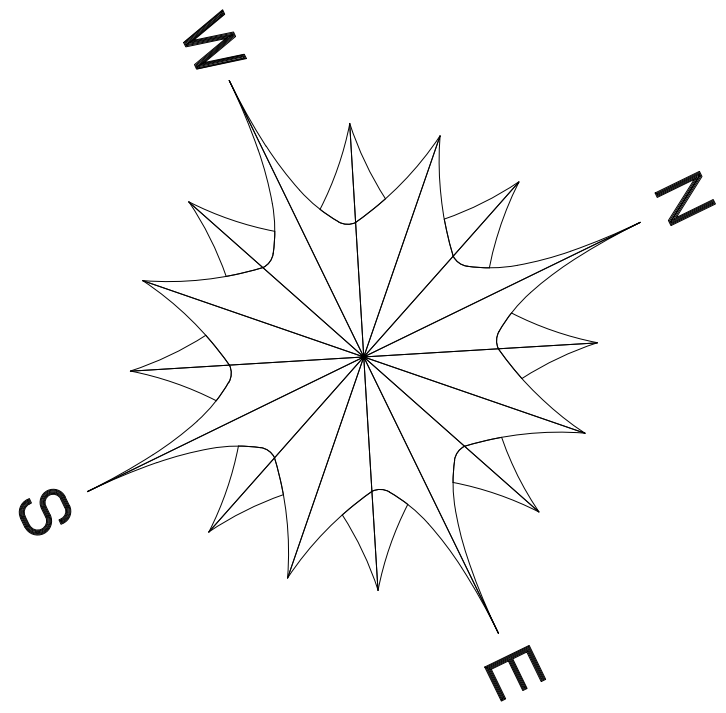

MAIN FLOOR ELECTRICAL / MECH PLAN

SCALE: 1/4" = 1'-0"

BID PLAN

**** NOTICE ****
ALTHOUGH EVERY EFFORT HAS BEEN MADE IN PREPARING THESE PLANS AND CHECKING THEM FOR ACCURACY, THE CONTRACTOR MUST CHECK ALL DETAILS AND DIMENSIONS AND BE RESPONSIBLE FOR THE SAME

**** NOTICE ****
IT IS UNDERSTOOD THAT THE PLANS AND SPECIFICATIONS CONTAINED HEREIN (WHERE DRAWN UP FOR THE BUYER(S)) AS NOTED AND ARE THE PROPERTY OF BOTH THE BUYERS AND MOORE DESIGNS, INC.
THESE DOCUMENTS ARE FOR THE SOLE USE OF MOORE DESIGNS, INC. FOR CONSTRUCTION OF THIS PROJECT. USE OF THESE DRAWINGS BY ANY OTHER PARTY VOIDS ANY AND ALL RESPONSIBILITY OF MOORE DESIGNS, INC. FOR THE DESIGN CONDITIONS, ENGINEERING, AND GENERAL REPRESENTATION

MDI

Moore Designs, Inc.

Distinctive Home Designs - Master Builder

262.415.5740

mooredesigns.com

PROJECT NAME:		BOEMER LAKE HOME	
SCALE: 1/4" = 1'-0"		DRAWN BY: BRIAN B.	
REVISIONS:	01/21/25	04/04/25	04/22/25
05/15/25	06/30/25	08/21/25	09/5/25
09/15/25	09/22/25		


SHEET TITLE:

MECH FLOOR
MECH / ELECTRICAL

SHEET NUMBER:

A-016

PAGE: 16 OF 18

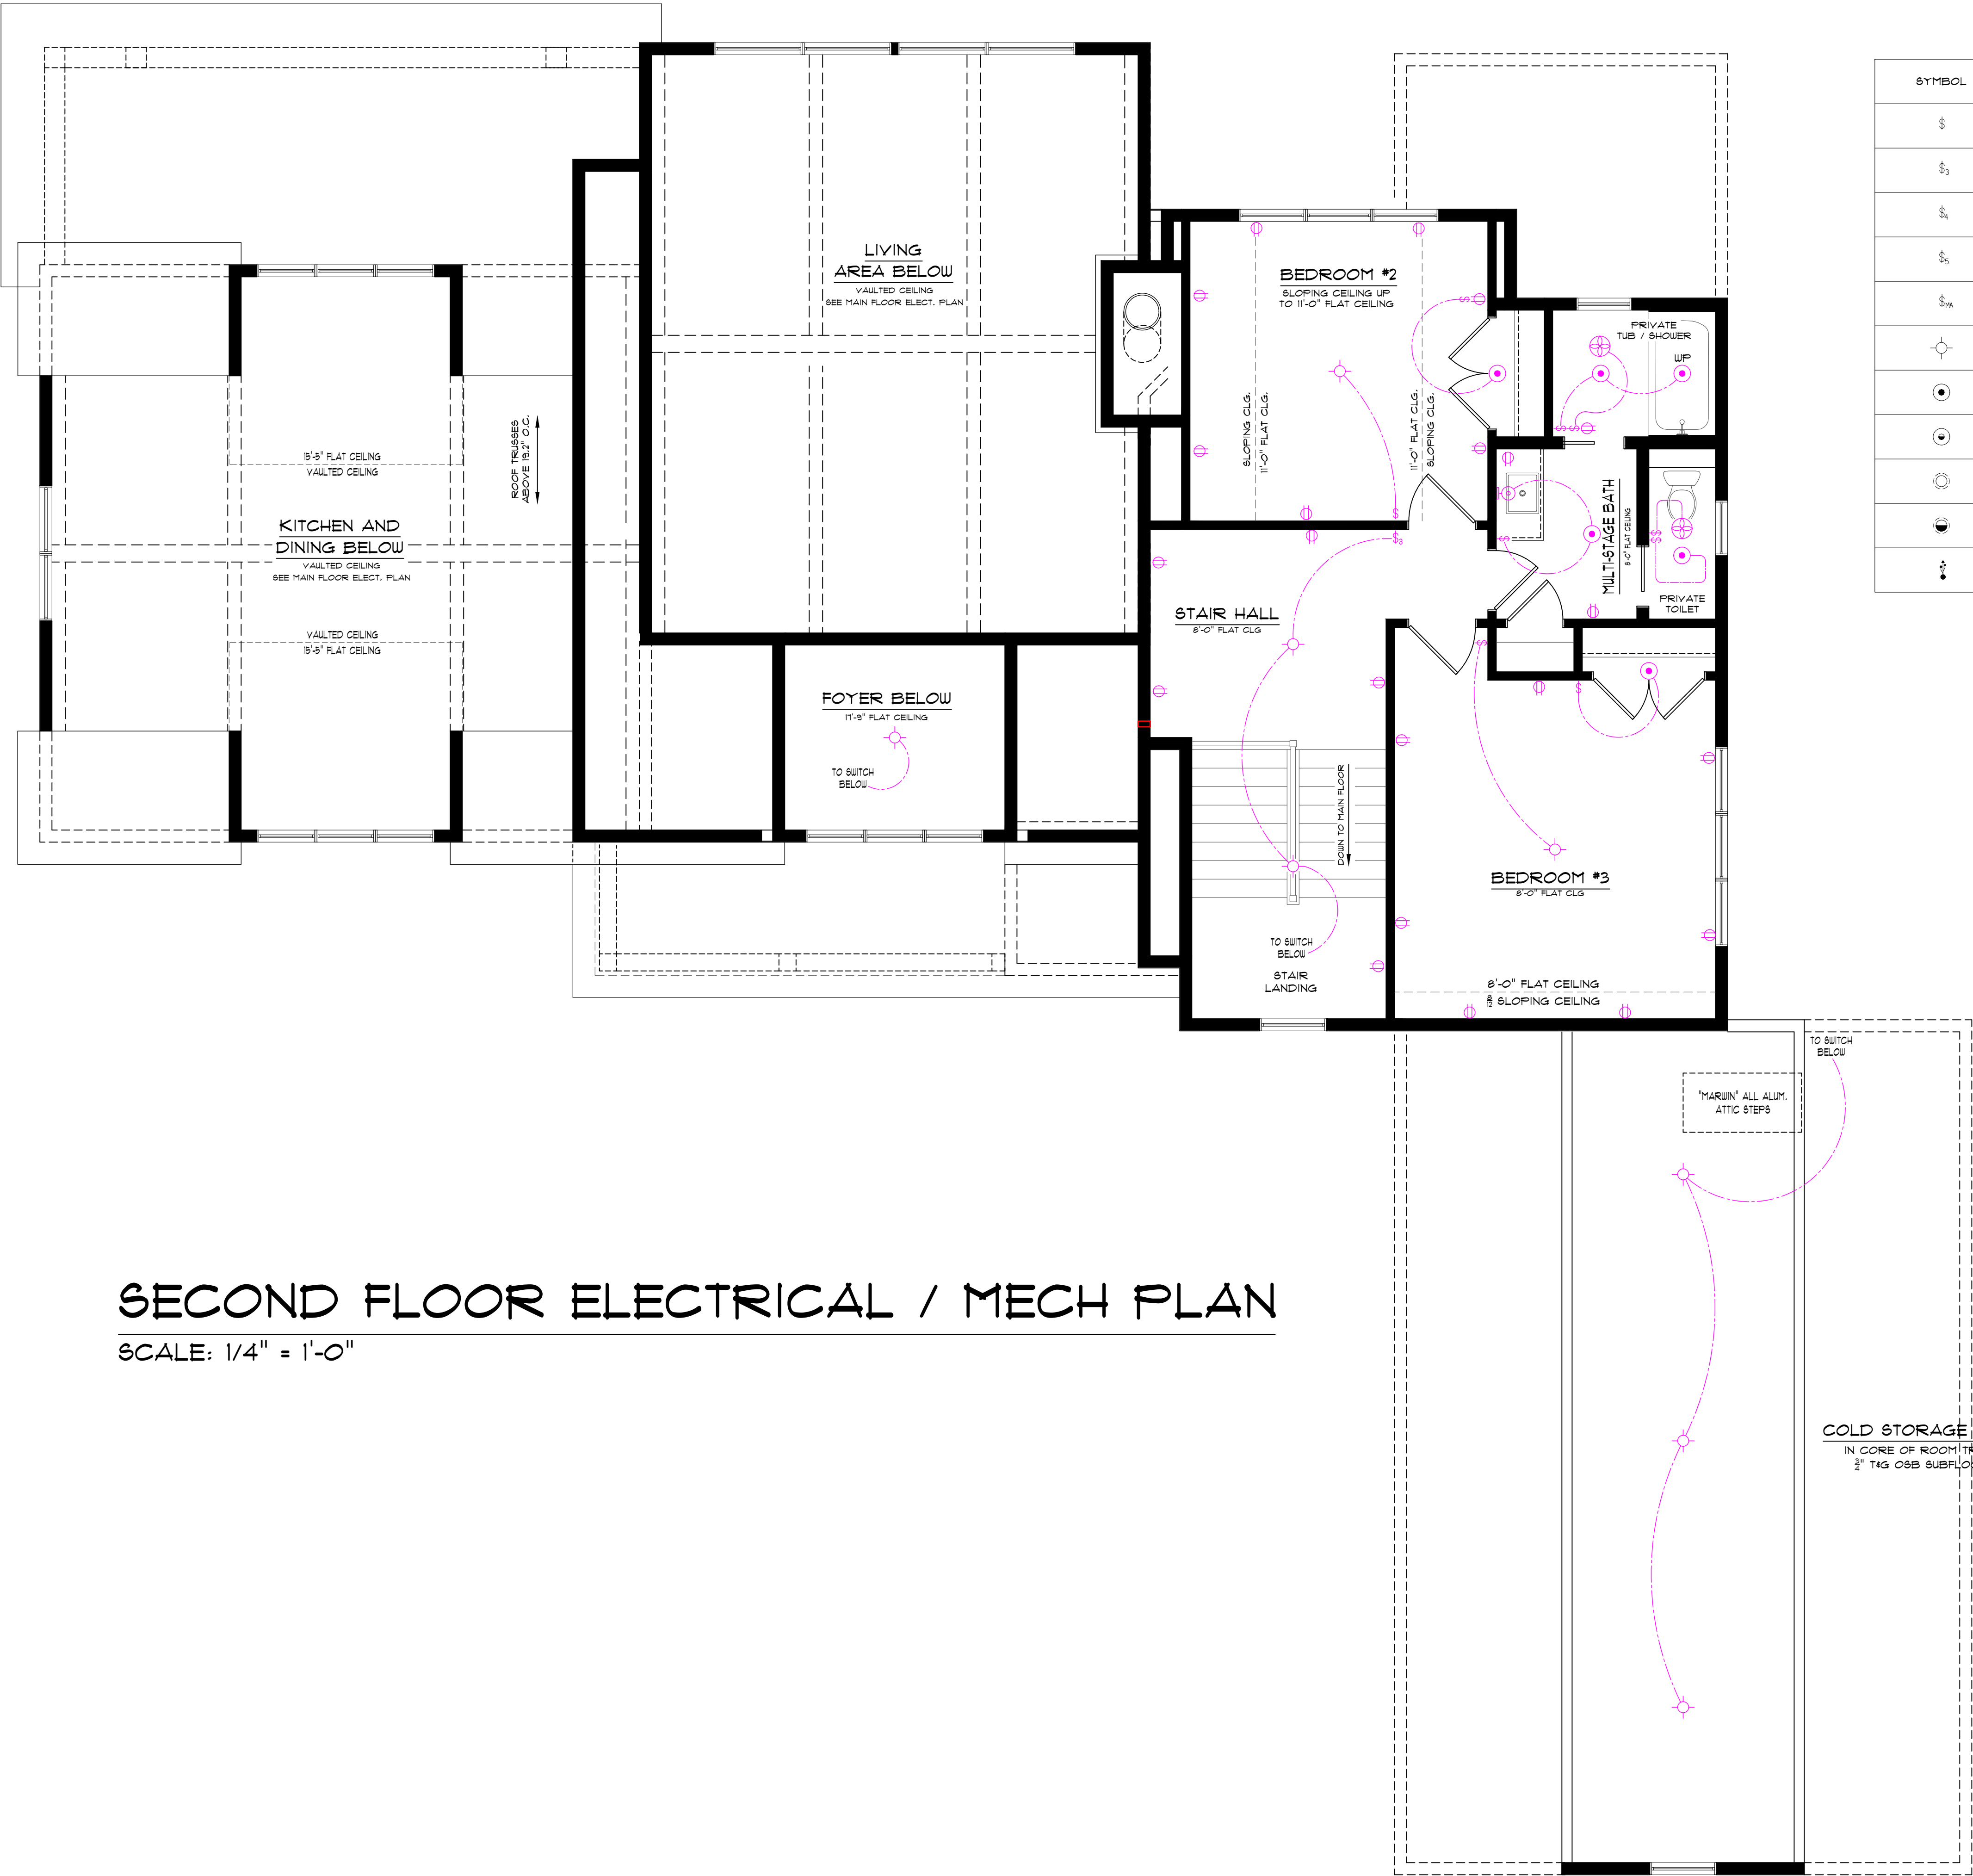


SECOND FLOOR ELECTRICAL / MECH PLAN

SCALE: 1/4" = 1'-0"

SYMBOL	DESCRIPTION	SYMBOL	DESCRIPTION	SYMBOL	DESCRIPTION
\$	SINGLE POLE SWITCH	⌚	DUPLEX RECEPTACLE	▽	PHONE / CAT5-E JACK
\$3	3-WAY SWITCH	⬤	SWITCHED RECEPTACLE	⌈C⌋	CAT6 JACK
\$4	4-WAY SWITCH	⌚	240V RECEPTACLE	⌈O⌋	DOORBELL
\$5	5-WAY SWITCH	⊕	BATH FAN	⬮	NATURAL GAS OUTLET
\$M	MOTION ACTIVATED SWITCH WITH TIMER	⊗	BATH FAN WITH LIGHT	⌈—⌋	CENTRAL VAC OUTLET
⊙	LIGHT	⊙	HEAT LAMP	—V— —V—	BAR MOUNTED ART LIGHTS
⊙	4" DMF DISC LIGHT	⊙ FEF	FULLY ENCLOSED LIGHT FIXTURE	⋯⋯⋯⋯⋯	LED TAPE LIGHTS
⊙	6" DIRECTIONAL DISC LIGHT	⊙	MEDICINE CABINET LIGHT KIT	⋯⋯⋯⋯⋯	LED UNDERCABINET LIGHTS
⊙	6" RECESSED CAN LIGHT	⊙	WALL LIGHT	⌈X⌋	PIXI LED FLAT PANEL FIXTURE
⊙	6" DIRECTIONAL RECESSED CAN LIGHT	⊙	MOTION ACTIVATED FLOOD LIGHT	⌈X⌋	CEILING FAN
⌚	USB RECEPTACLE	⌈—⌋	UNDER-CAB LED'S WITH PLUG MOLD		

\$ WALL SWITCH NOTE:
ALL WALL SWITCHES WILL BE SET AT 36" ABOVE THE FLOOR UNLESS THE HOMEOWNER SPECIFIES OTHERWISE

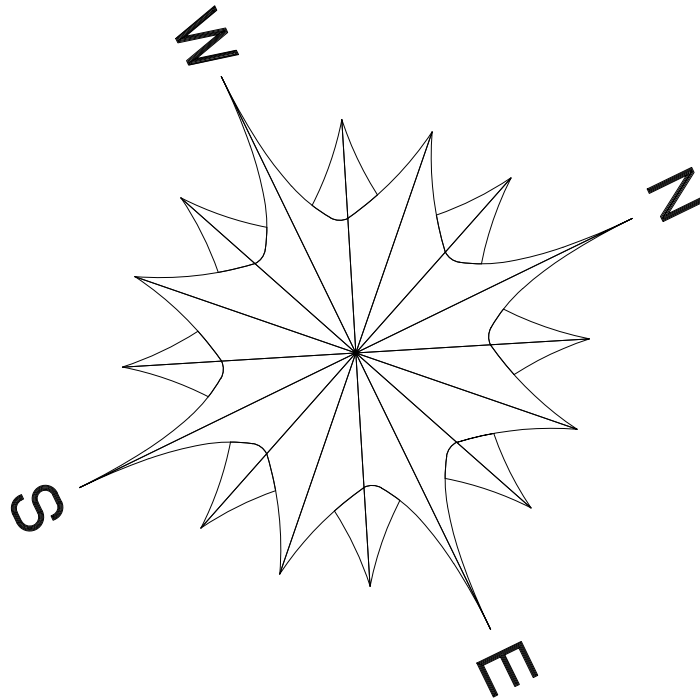

BID PLAN

**** NOTICE ****
ALTHOUGH EVERY EFFORT HAS BEEN MADE IN PREPARING THESE PLANS AND CHECKING THEM FOR ACCURACY, THE CONTRACTOR MUST CHECK ALL DETAILS AND DIMENSIONS AND BE RESPONSIBLE FOR THE SAME

**** NOTICE ****
IT IS UNDERSTOOD THAT THE PLANS AND SPECIFICATIONS CONTAINED HEREIN (WHERE DRAIN UP FOR THE BUYER(S)) AS NOTED AND ARE THE PROPERTY OF BOTH THE BUYERS AND MOORE DESIGNS, INC.
THESE DOCUMENTS ARE FOR THE SOLE USE OF MOORE DESIGNS, INC. FOR CONSTRUCTION OF THIS PROJECT. USE OF THESE DRAWINGS BY ANY OTHER PARTY VOIDS ANY AND ALL RESPONSIBILITY OF MOORE DESIGNS, INC. FOR THE DESIGN CONDITIONS, ENGINEERING, AND GENERAL REPRESENTATION

MDI

Moore Designs, Inc.

Distinctive Home Designs - Master Builder

262.415.5740

mooredesigns.com

PROJECT NAME:		BOEMER LAKE HOME	
SCALE: 1/4" = 1'-0"		DRAWN BY: BRIAN B.	
REVISIONS:	01/21/25	04/04/25	04/22/25
05/15/25	06/30/25	08/21/25	09/5/25
09/15/25	09/22/25		













SHEET TITLE:

SECOND FLOOR
MECH / ELECTRICAL

SHEET NUMBER:

A-017

PAGE: 17 OF 18

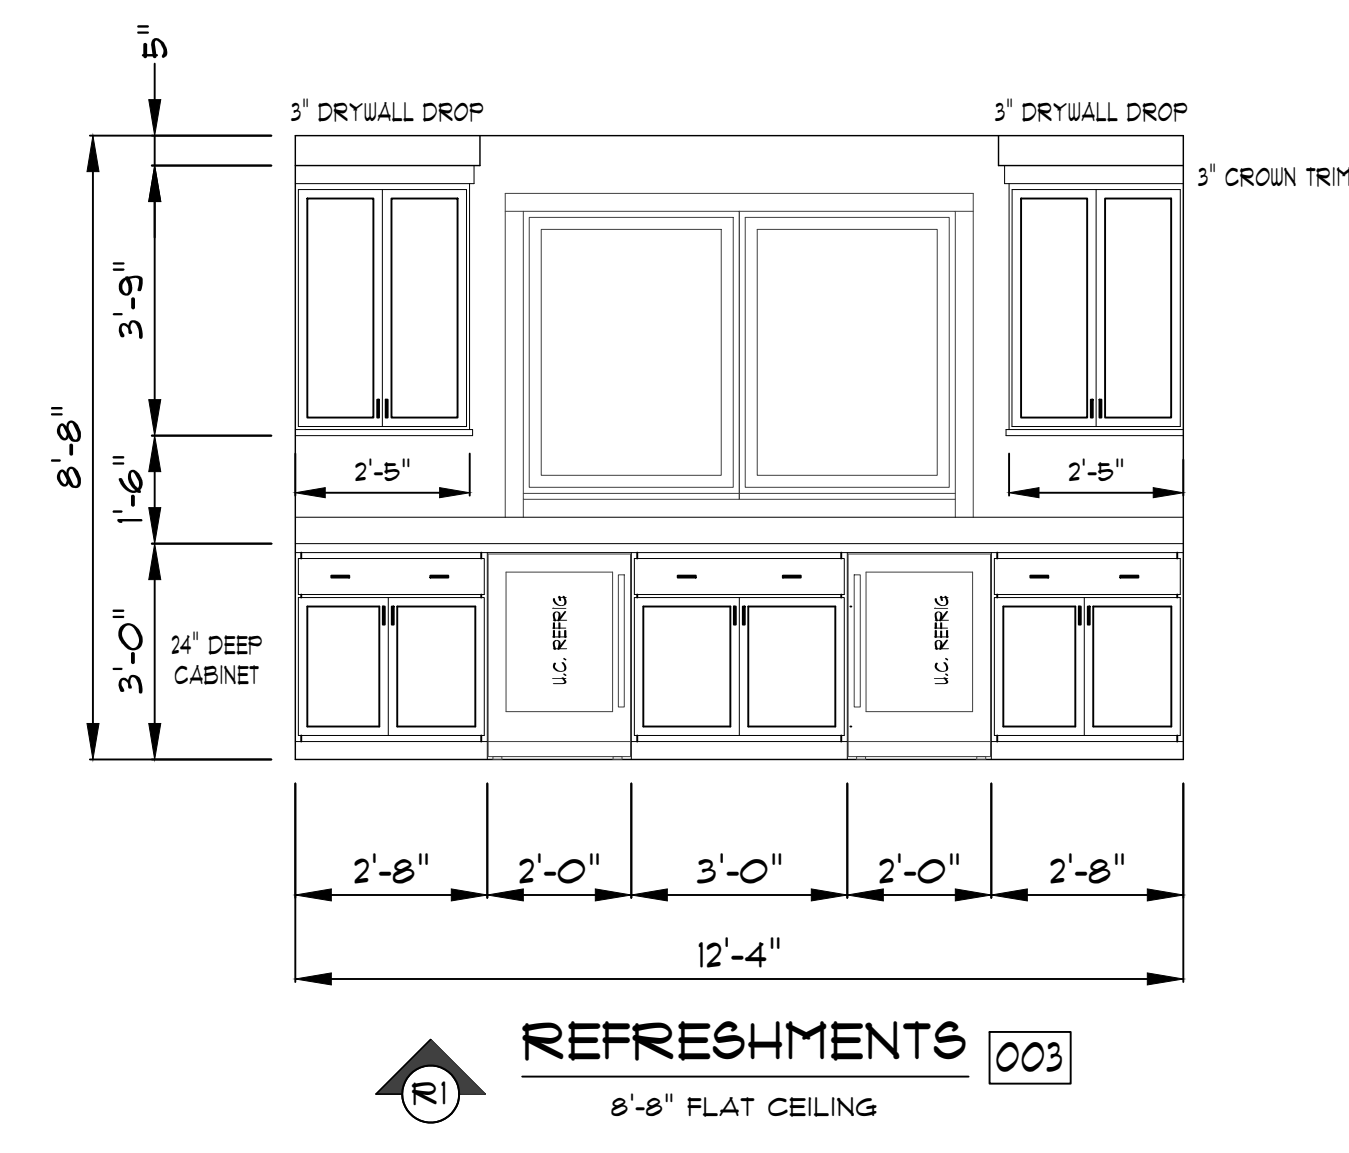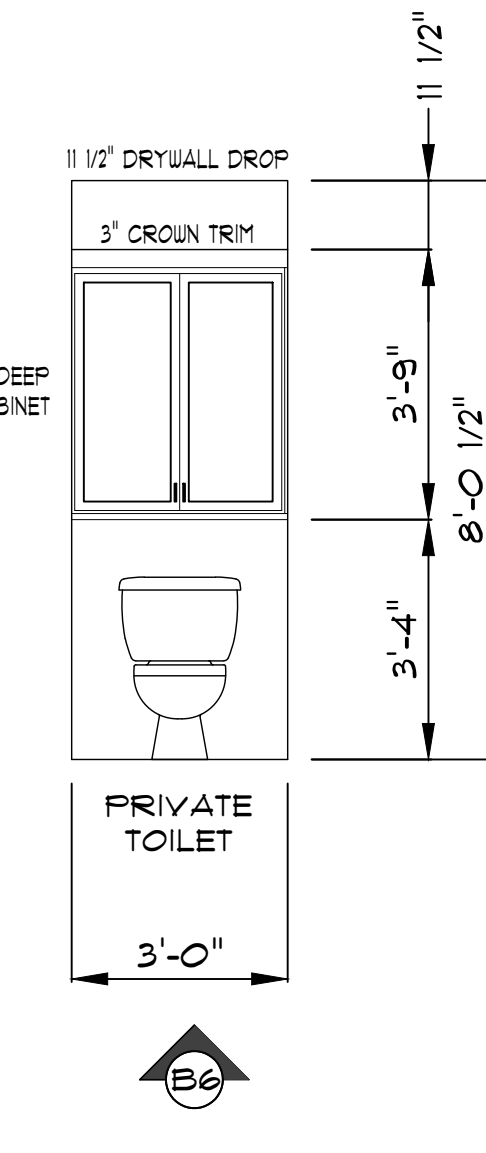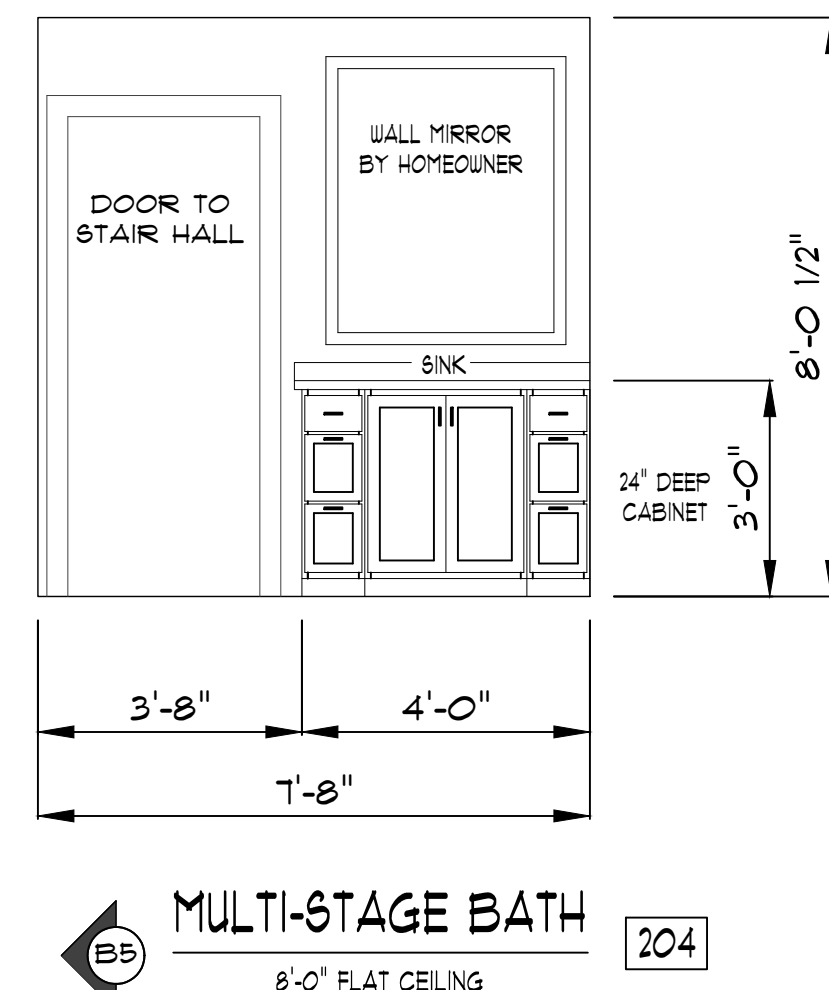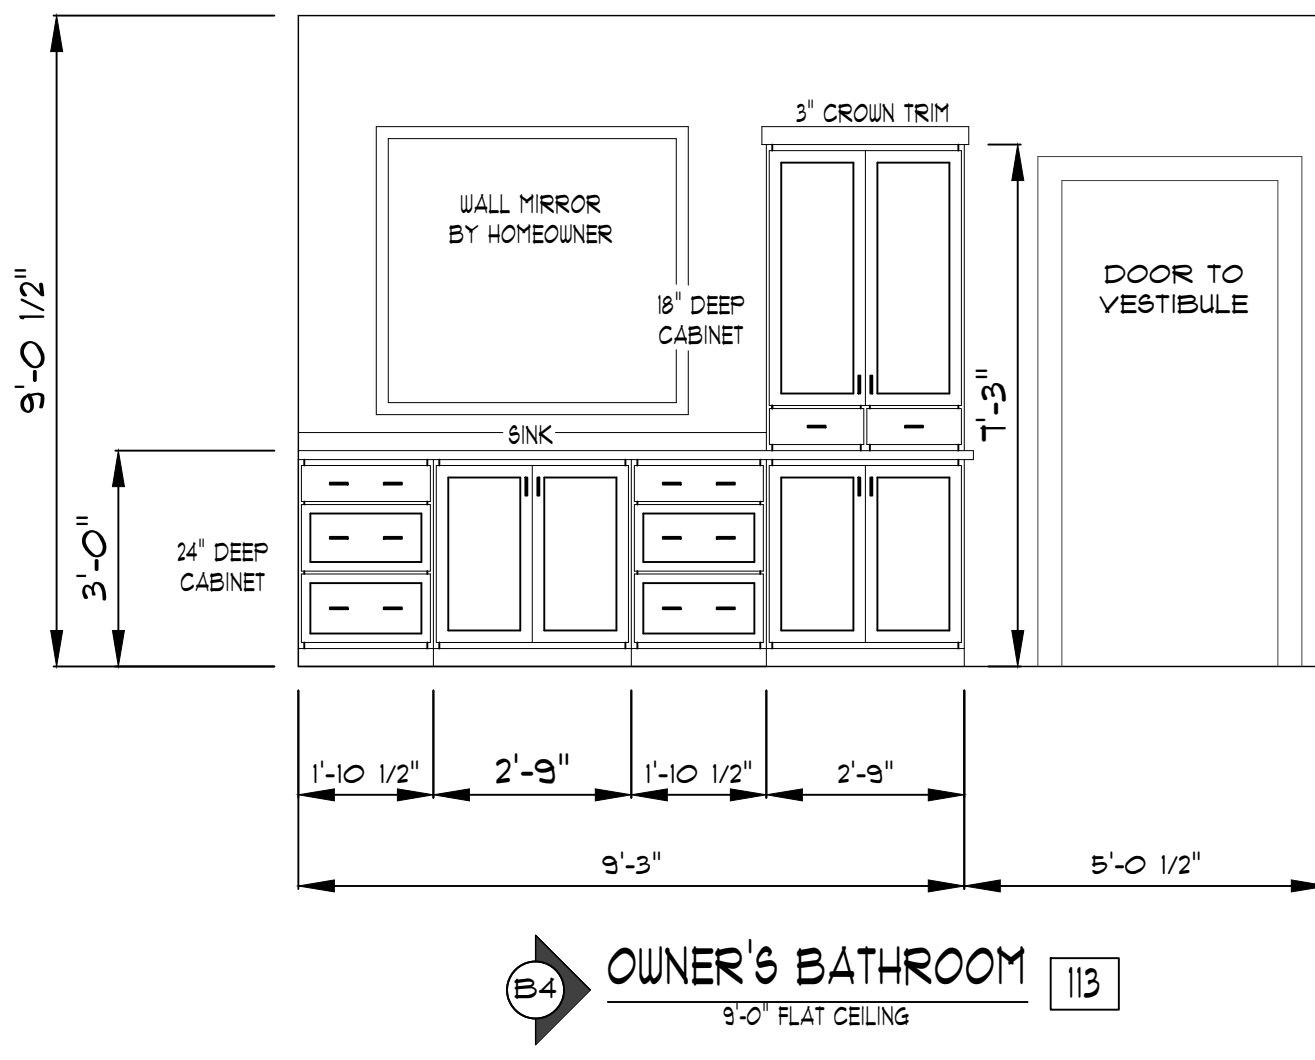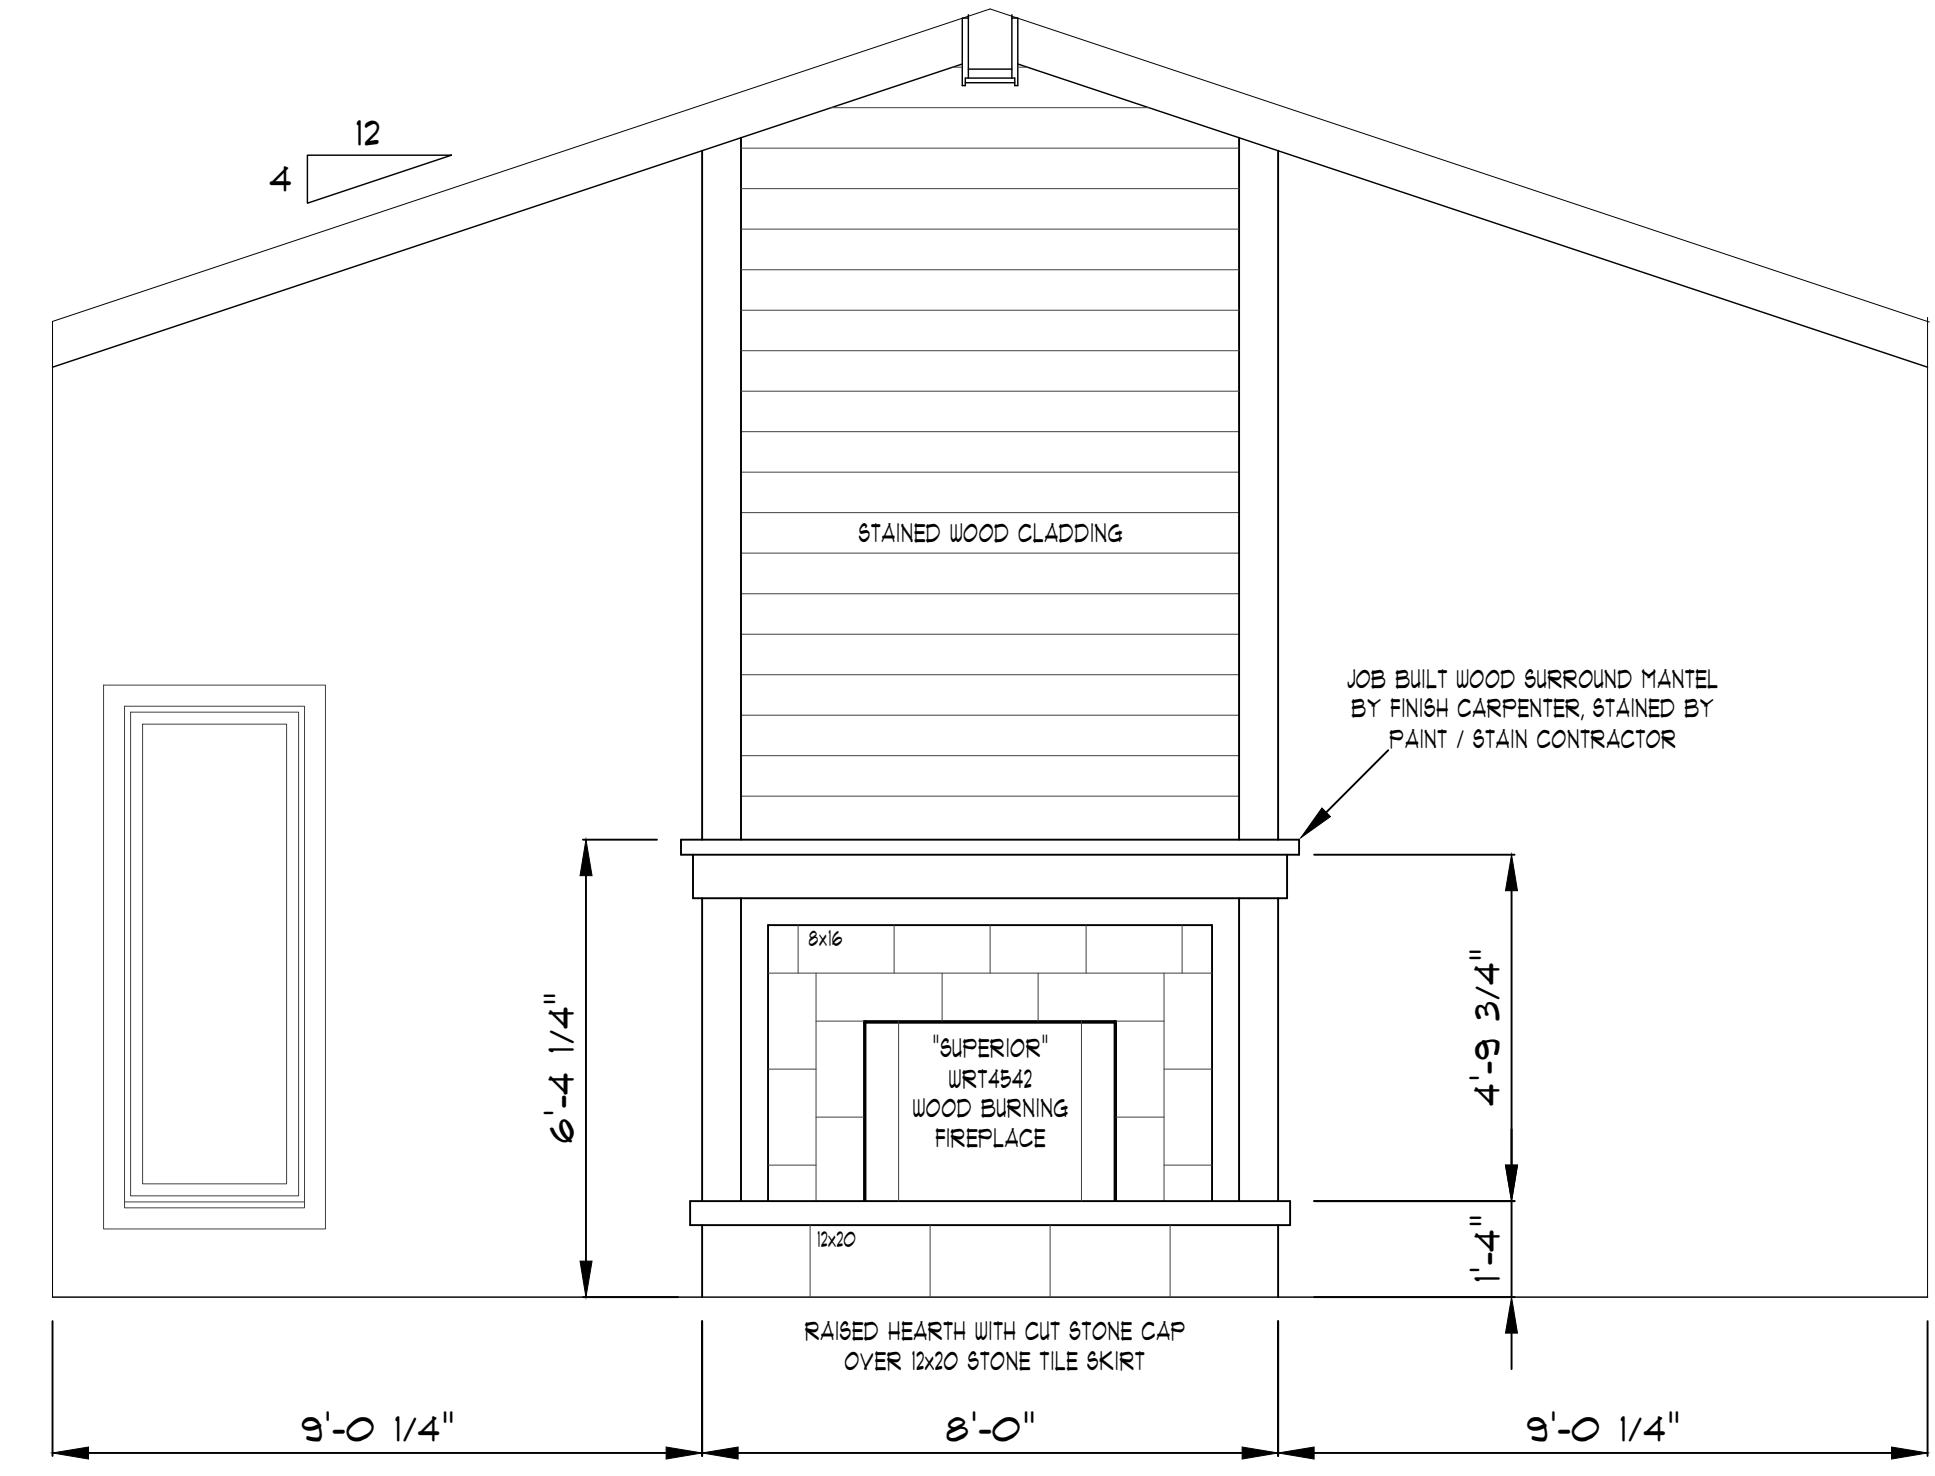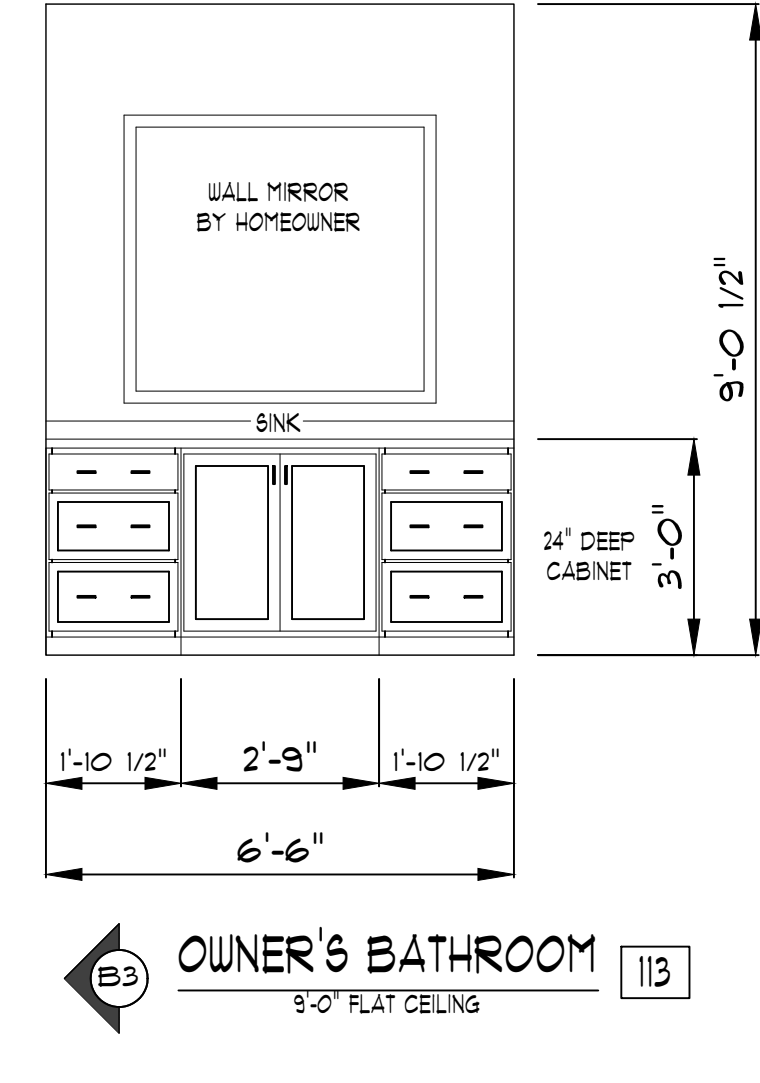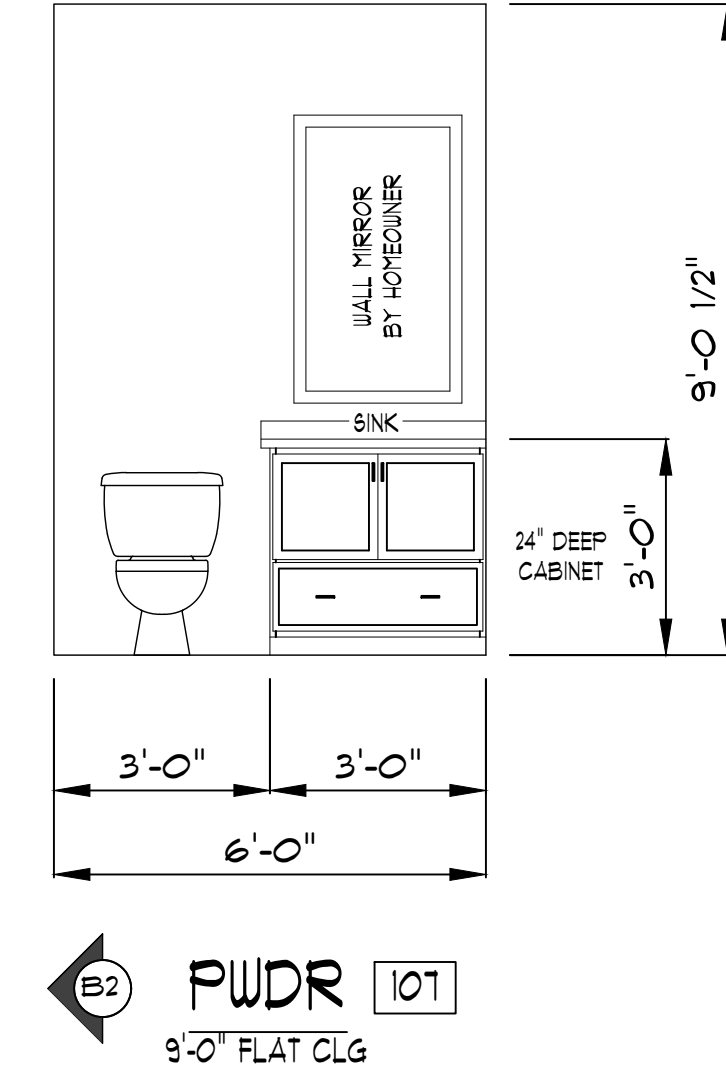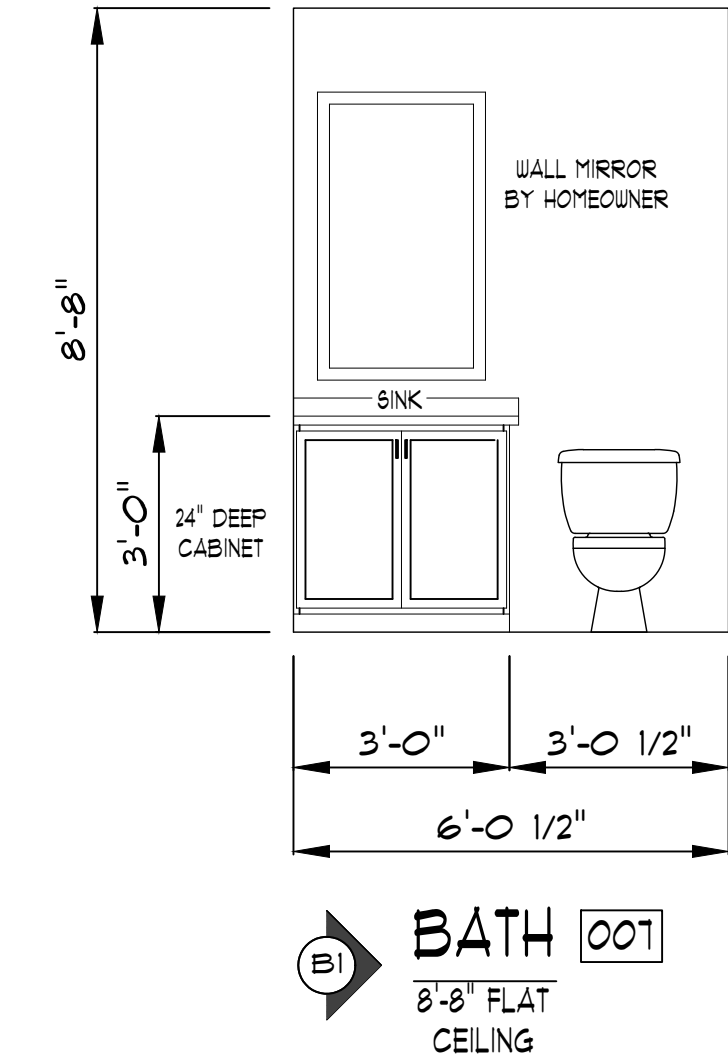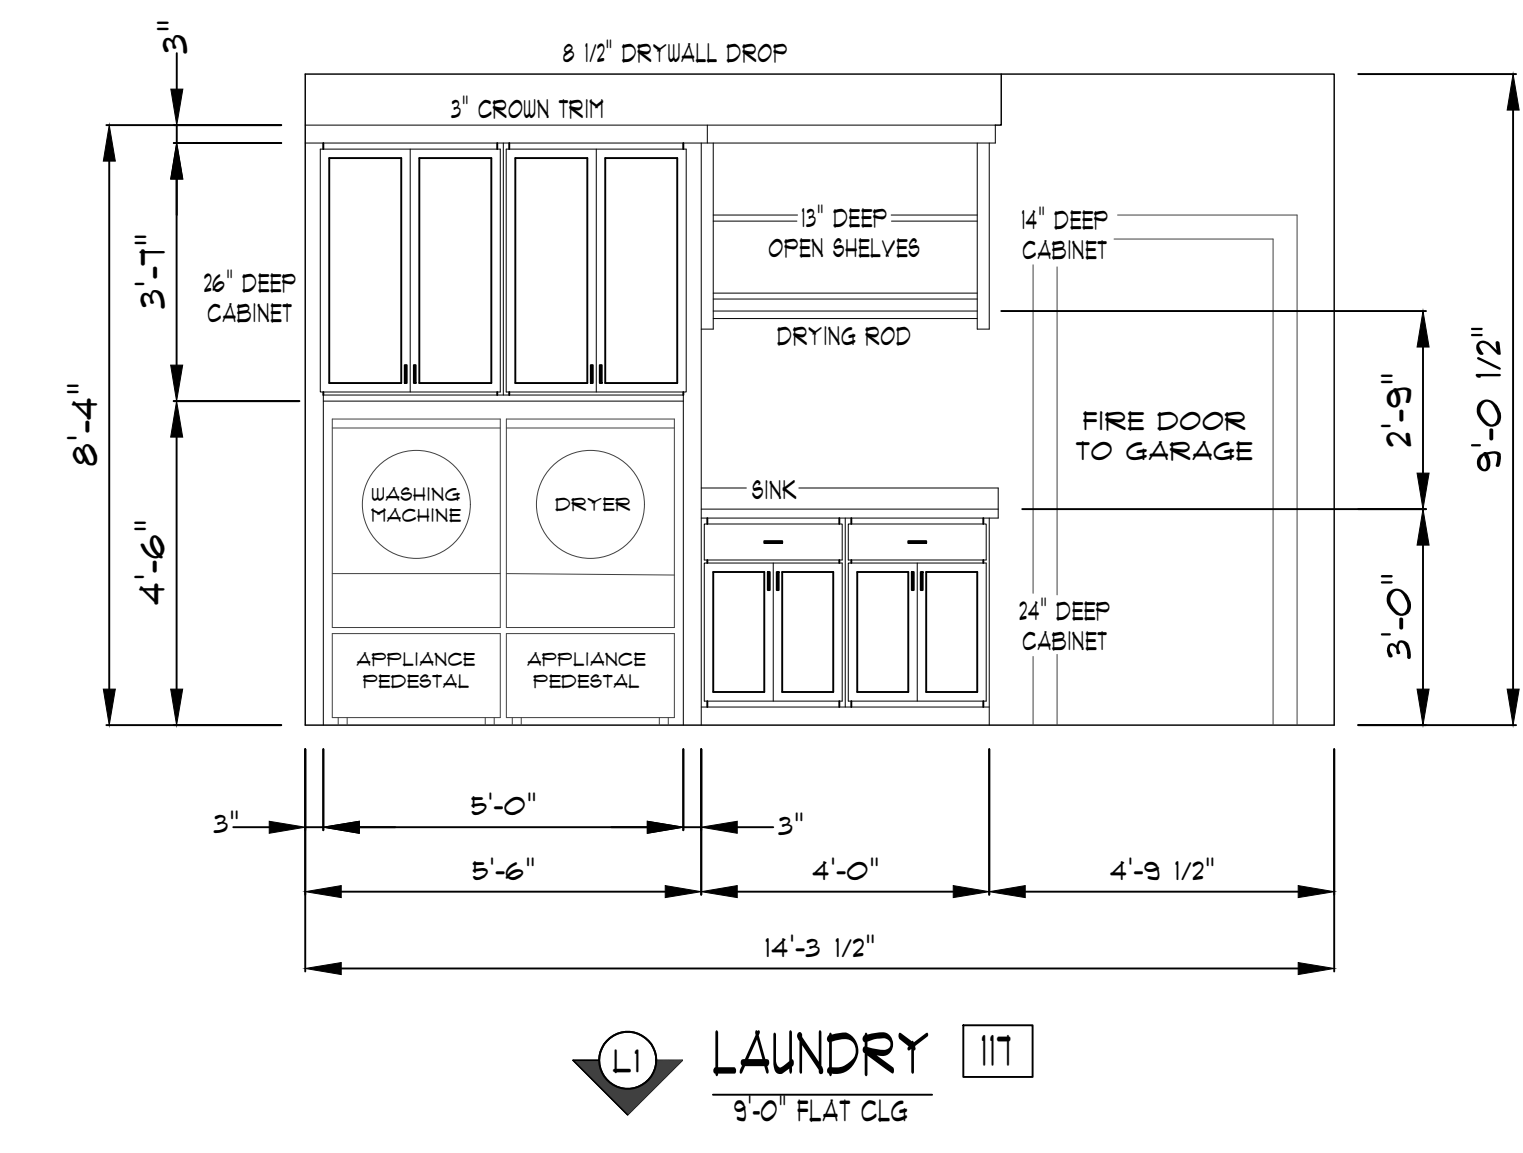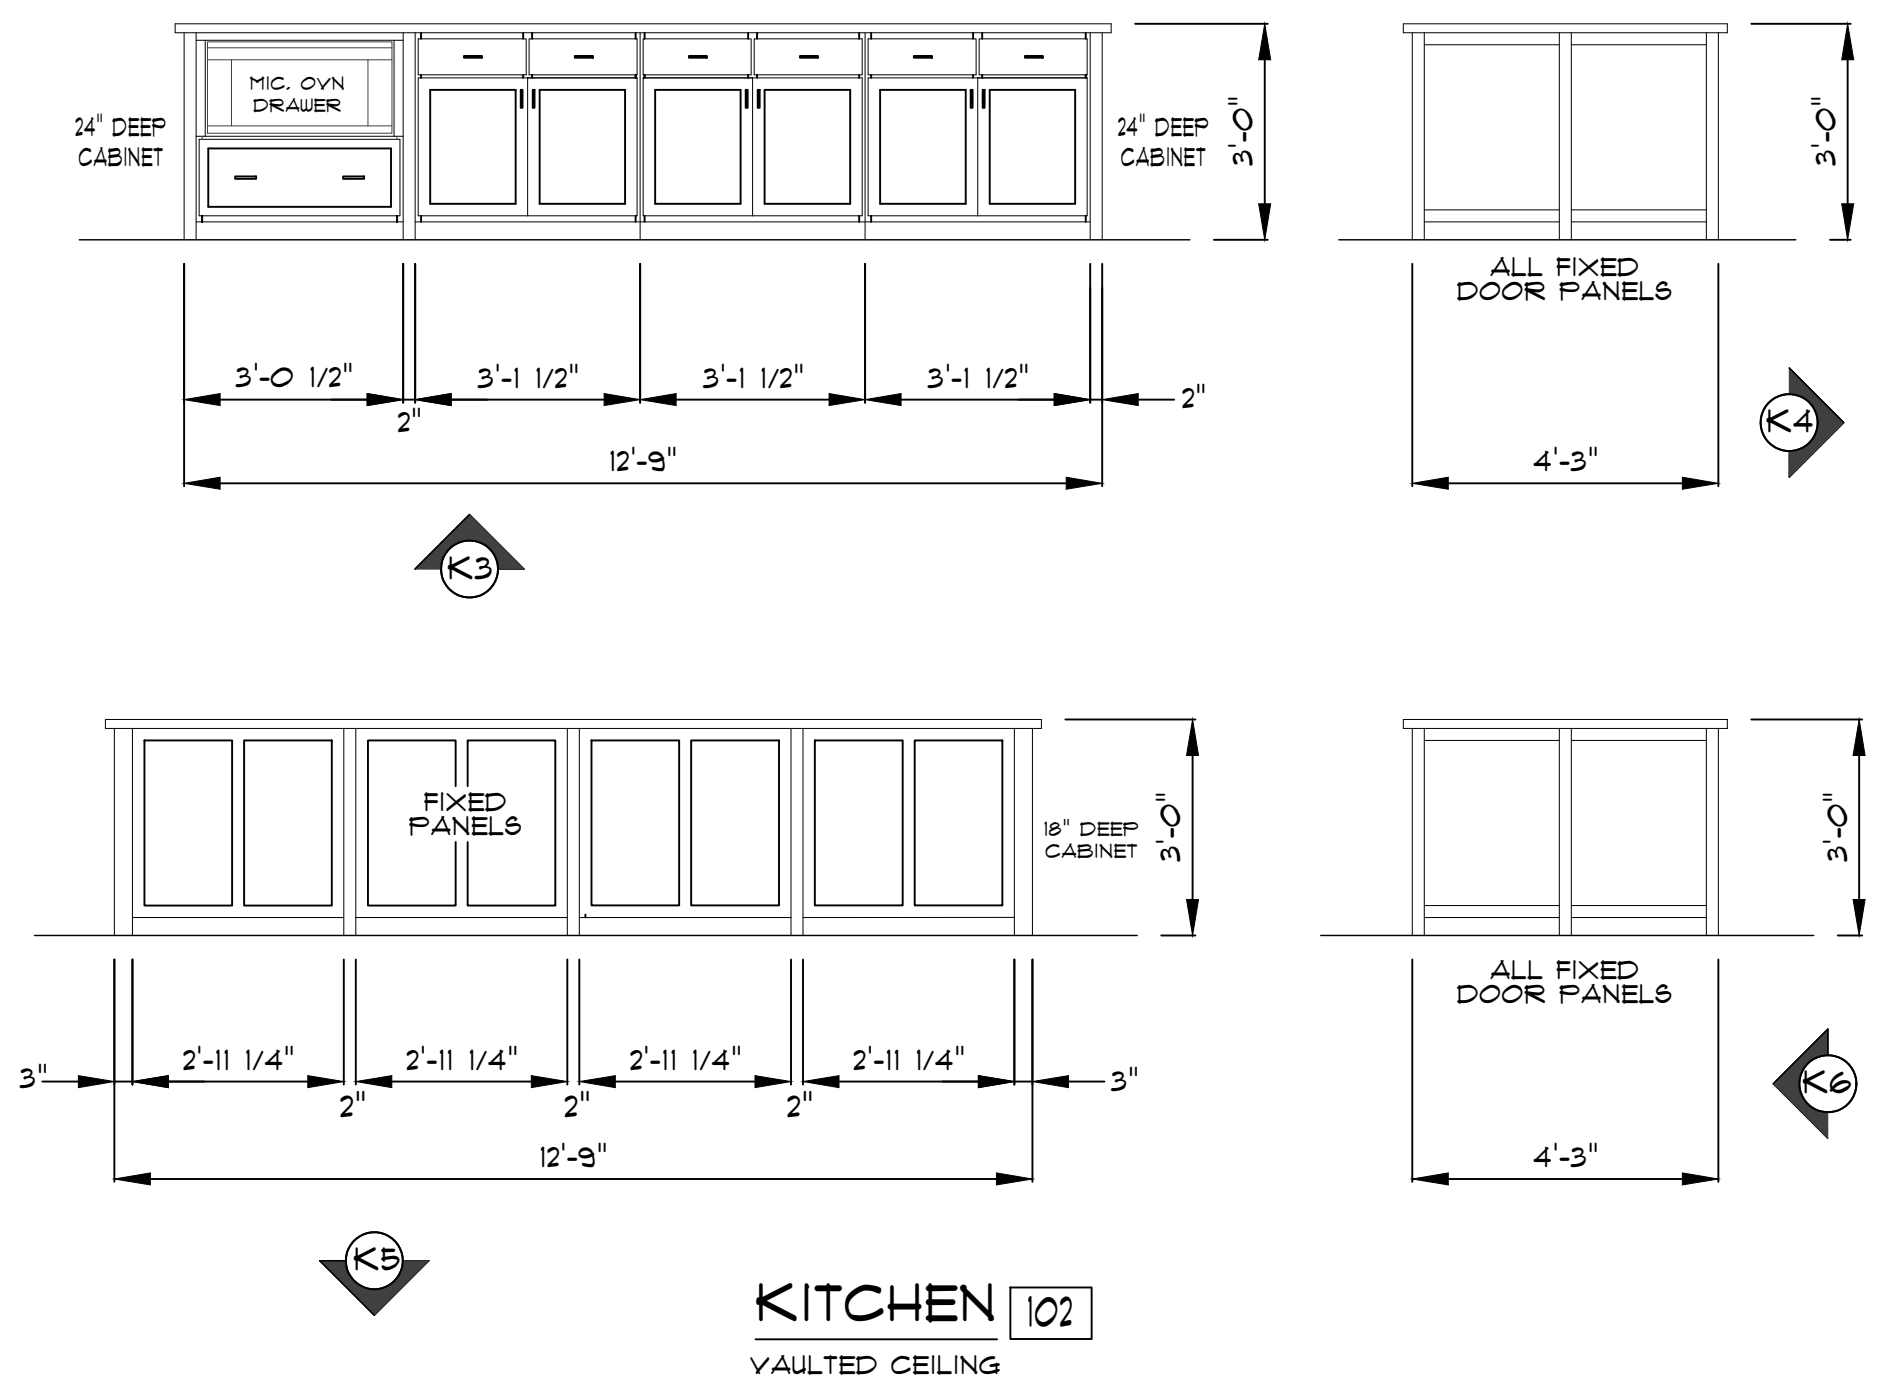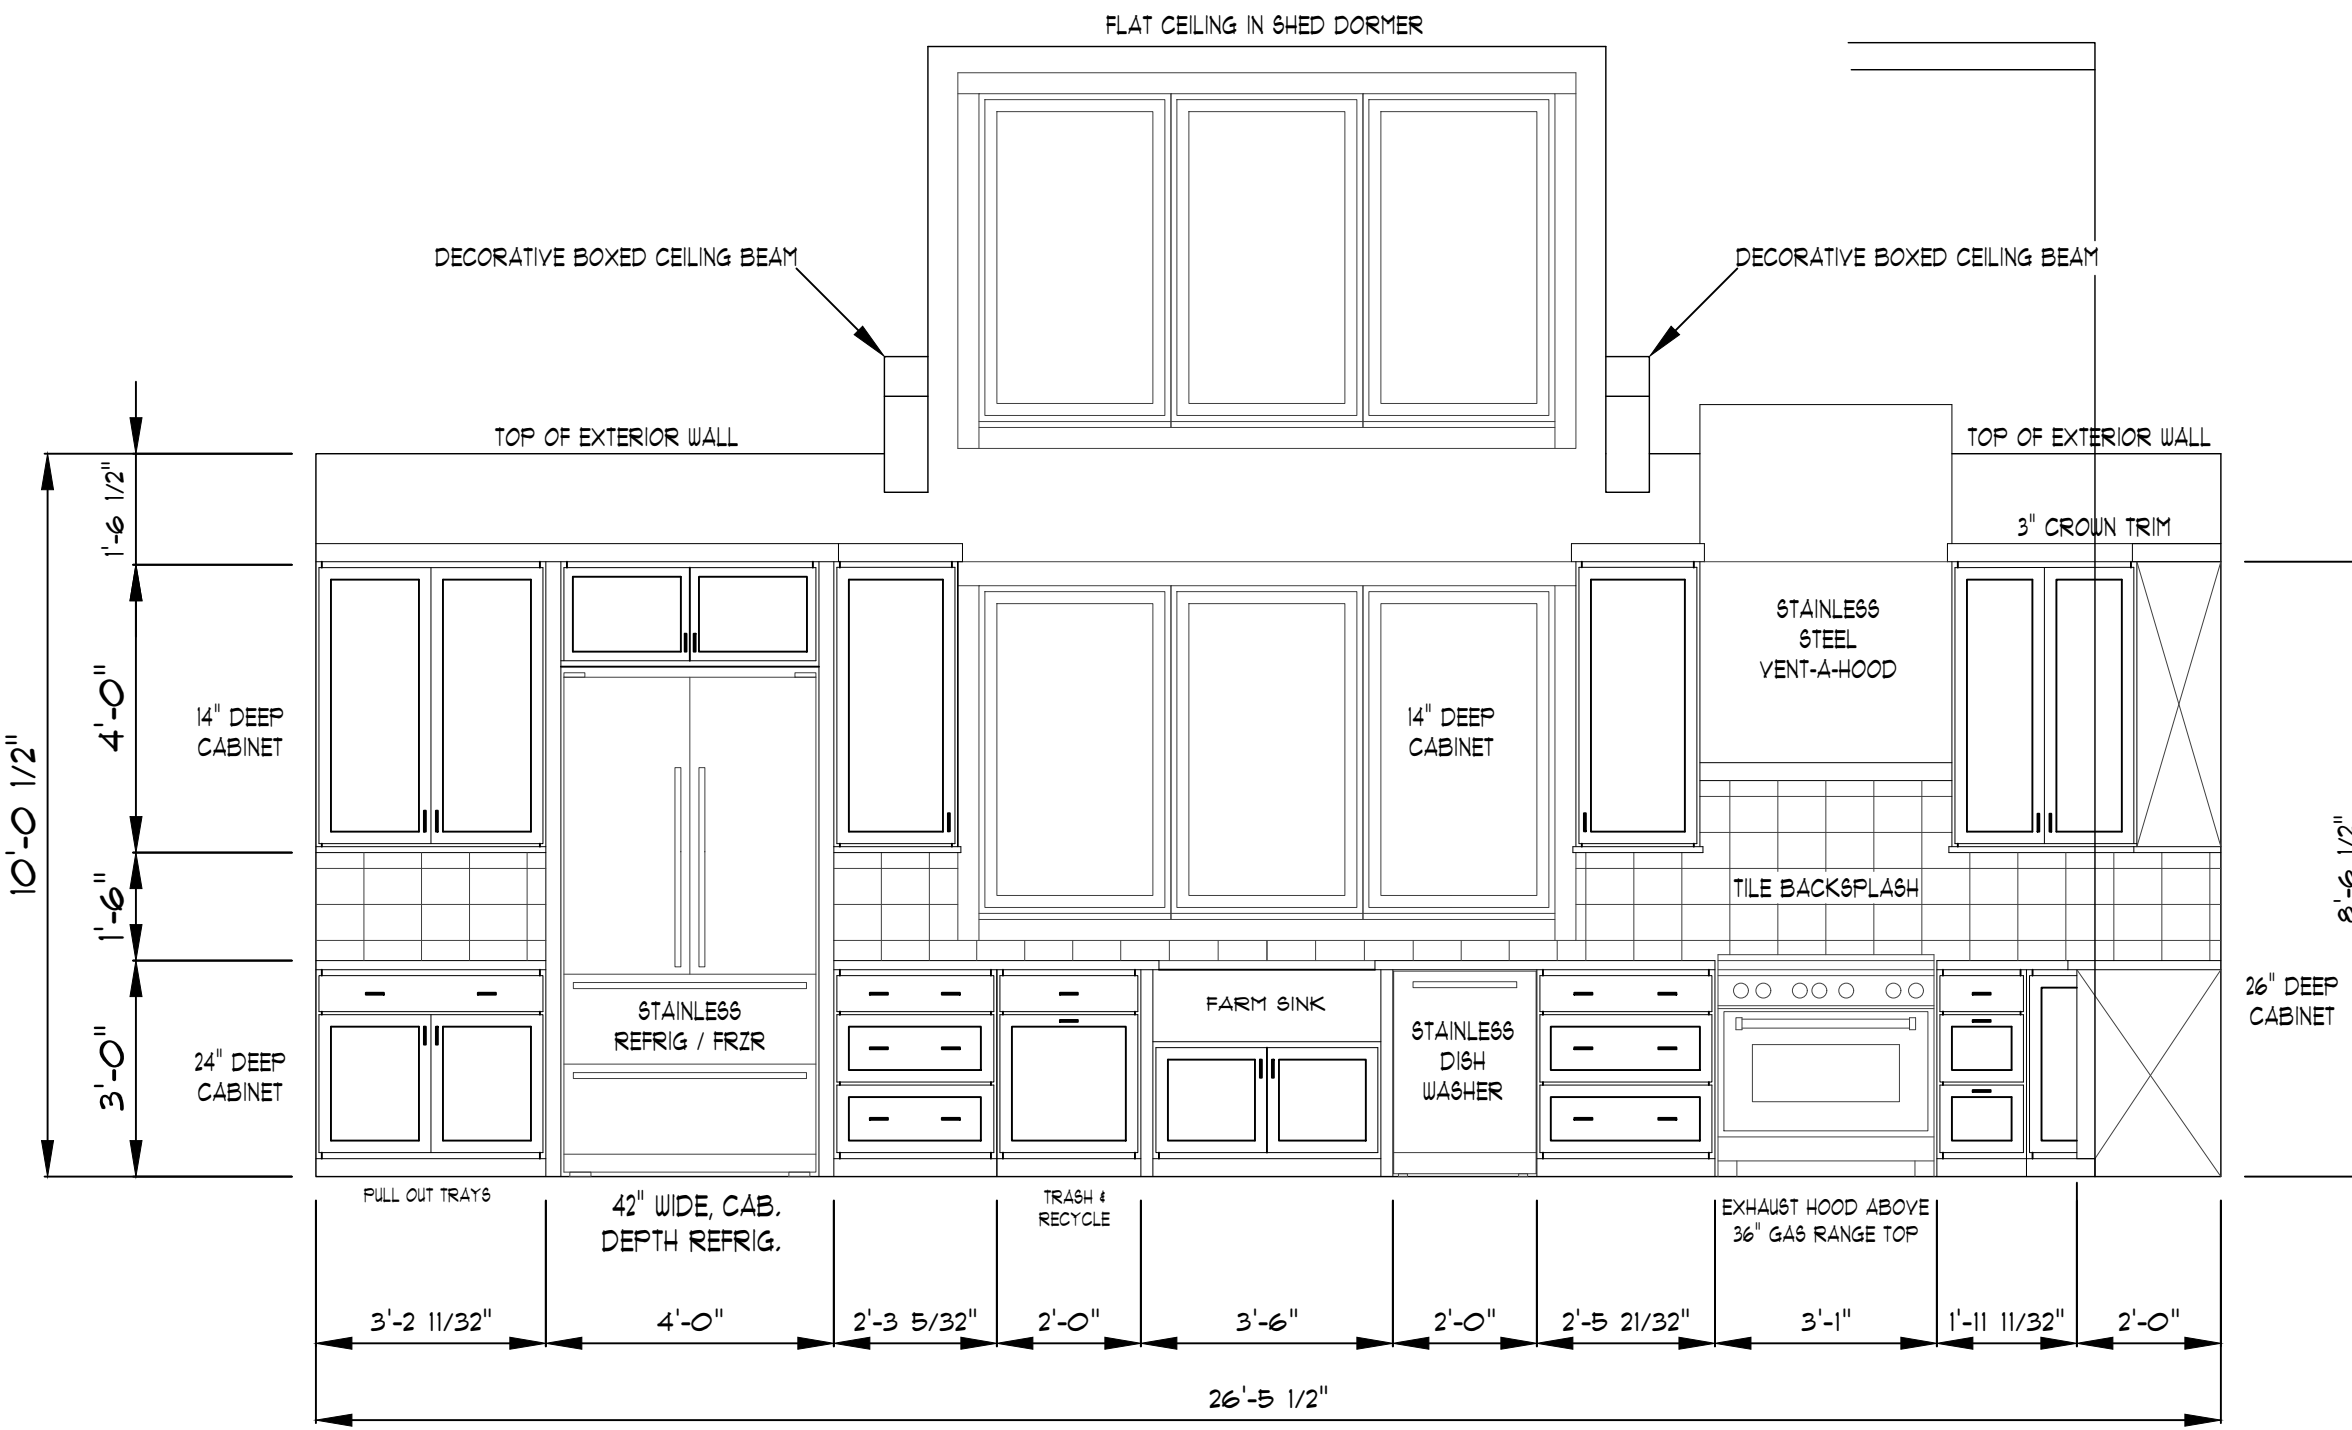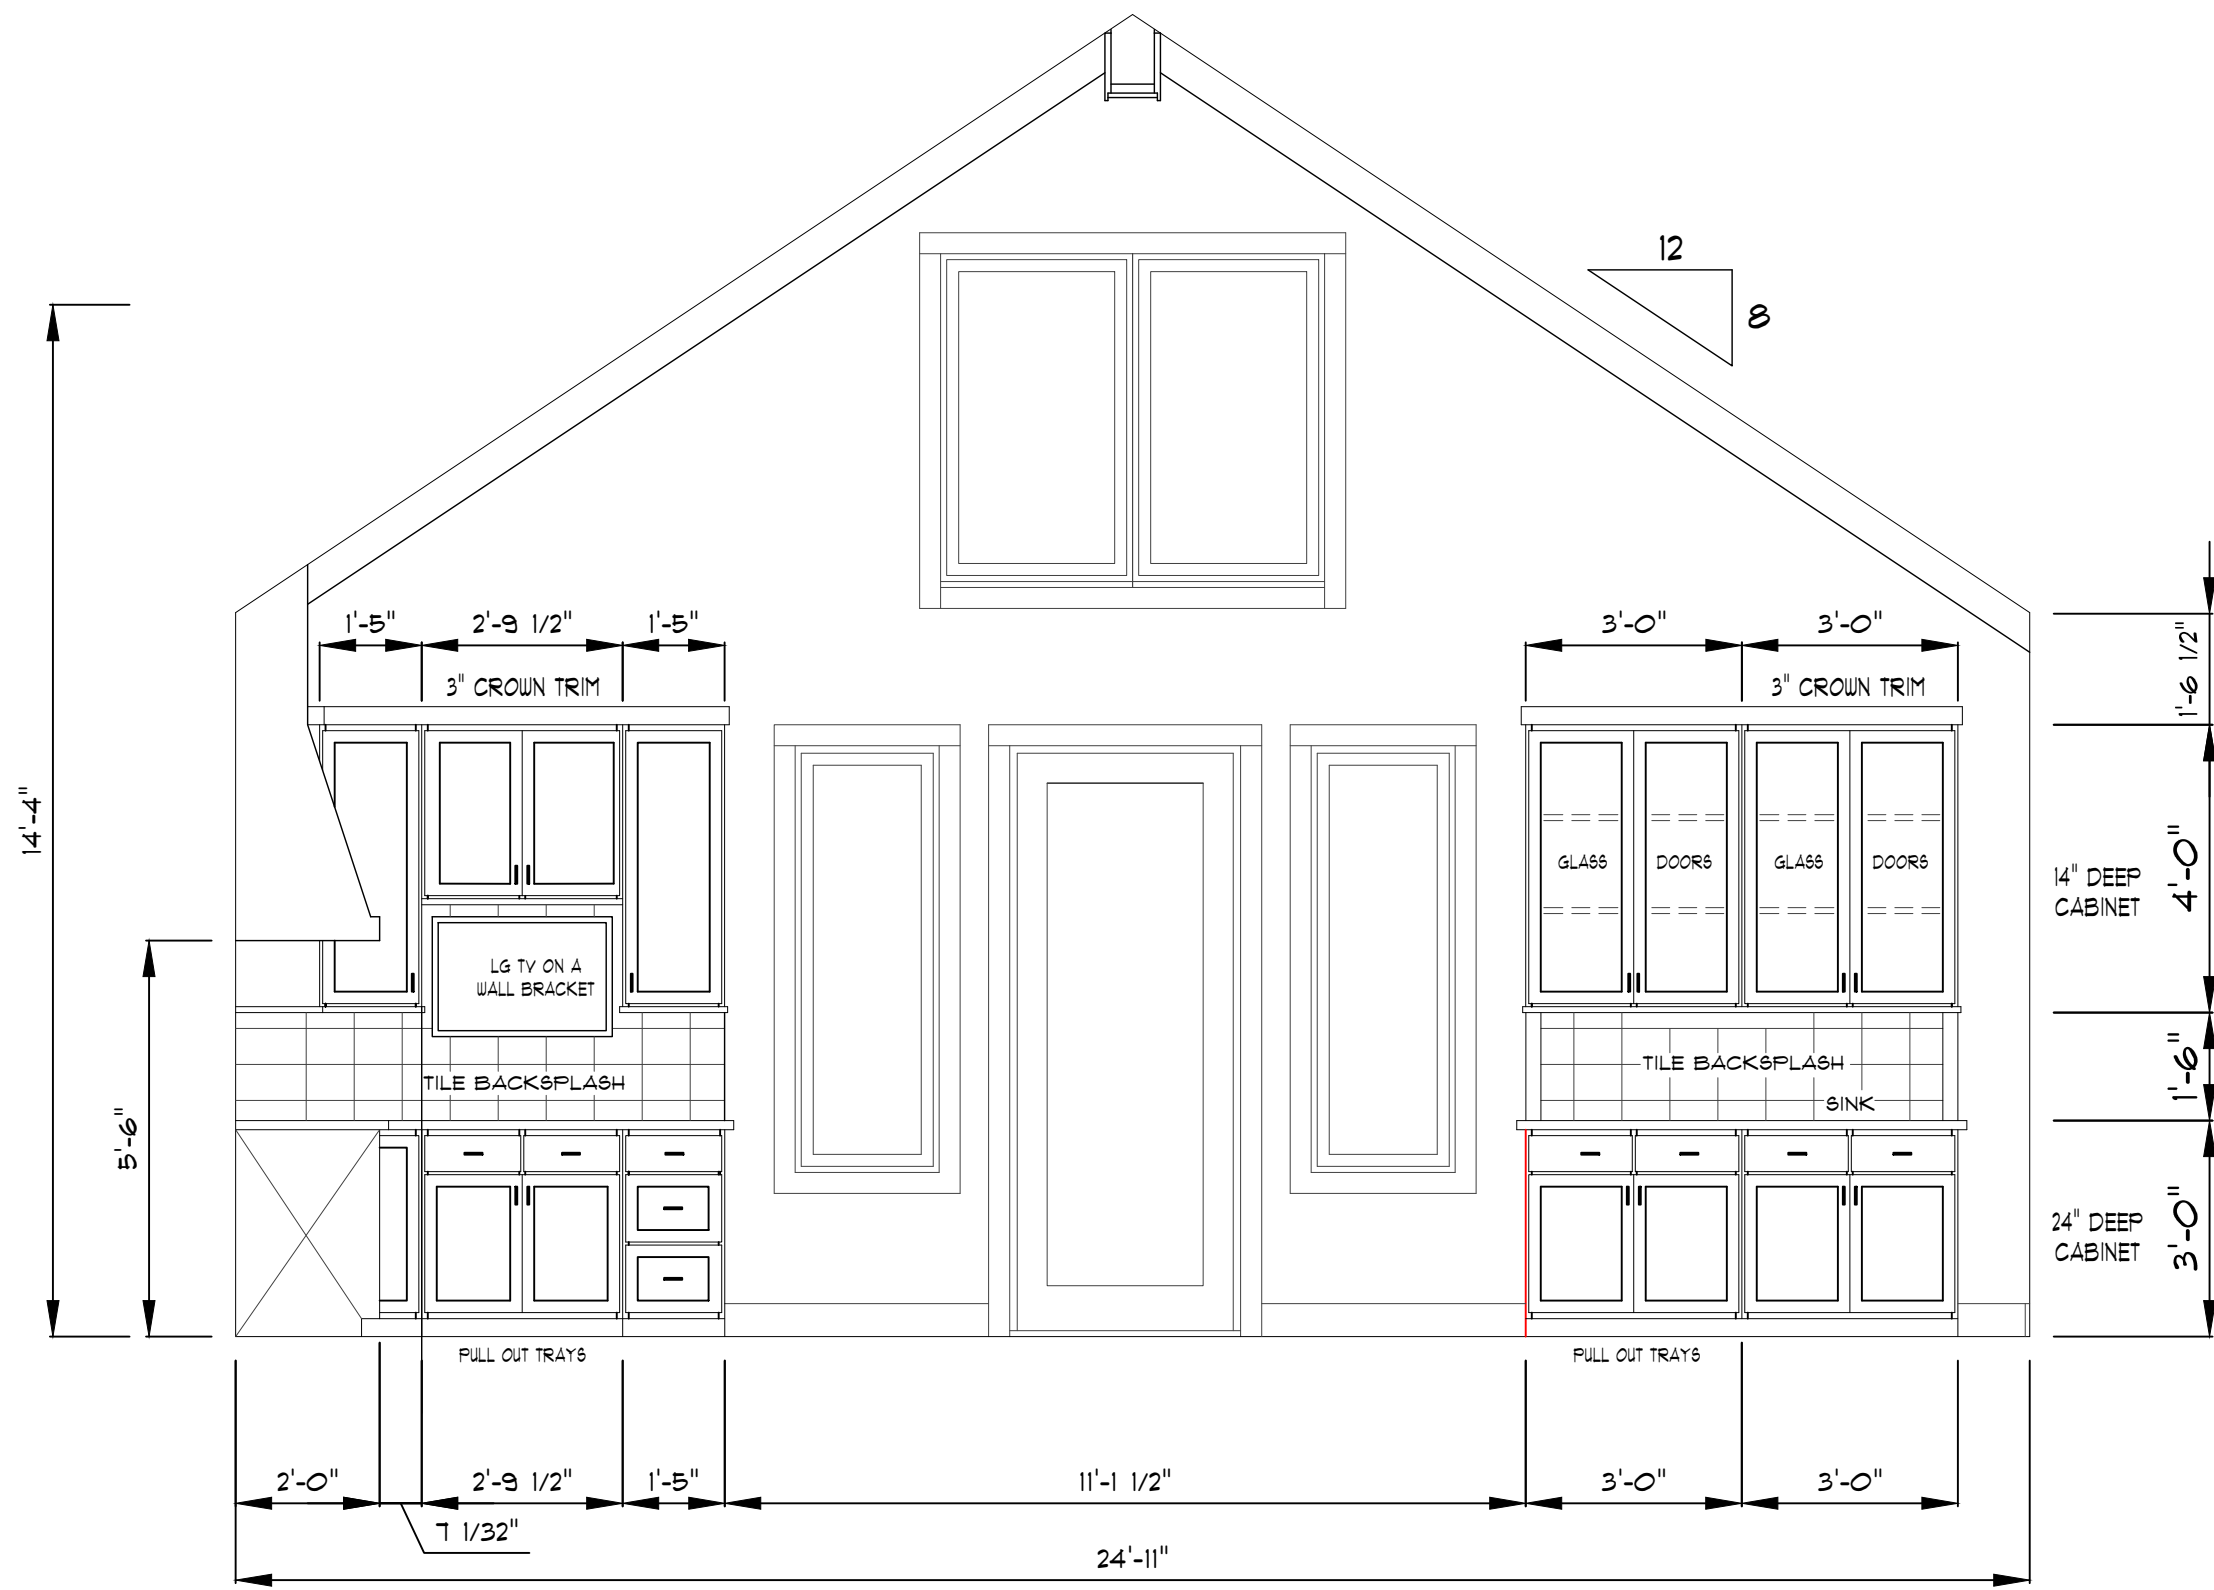

BID PLAN

**** NOTICE ****

ALTHOUGH EVERY EFFORT HAS BEEN MADE IN PREPARING THESE PLANS AND CHECKING THEM FOR ACCURACY, THE CONTRACTOR MUST CHECK ALL DETAILS AND DIMENSIONS AND BE RESPONSIBLE FOR THE SAME.

**** NOTICE ****

IT IS UNDERSTOOD THAT THE PLANS AND SPECIFICATIONS CONTAINED HEREIN, WHERE DRAIN UP FOR THE BUYER(S) AS NOTED AND ARE THE PROPERTY OF BOTH THE BUYERS AND MOORE DESIGNS, INC.

THESE DOCUMENTS ARE FOR THE SOLE USE OF MOORE DESIGNS, INC. FOR CONSTRUCTION OF THIS PROJECT. USE OF THESE DRAWINGS BY ANY OTHER PARTY VOIDS ANY AND ALL RESPONSIBILITY OF MOORE DESIGNS, INC. FOR THE DESIGN, CONDITIONS, ENGINEERING, AND GENERAL REPRESENTATION.

MDI

Moore Designs, Inc.

Distinctive Home Designs - Master Builder

262.415.5740

mooredesigns.com

PROJECT NAME:		BOEMER LAKE HOME	
SCALE: 3/8" = 1'-0"		DRAWN BY: BRIAN B.	
REVISIONS:	01/21/25	04/04/25	04/22/25
05/15/25	06/30/25	08/12/25	09/3/25
09/15/25	09/22/25		

SHEET TITLE:

CABINETS & FIREPLACE

SHEET NUMBER:

A-018

PAGE: 18 OF 18