


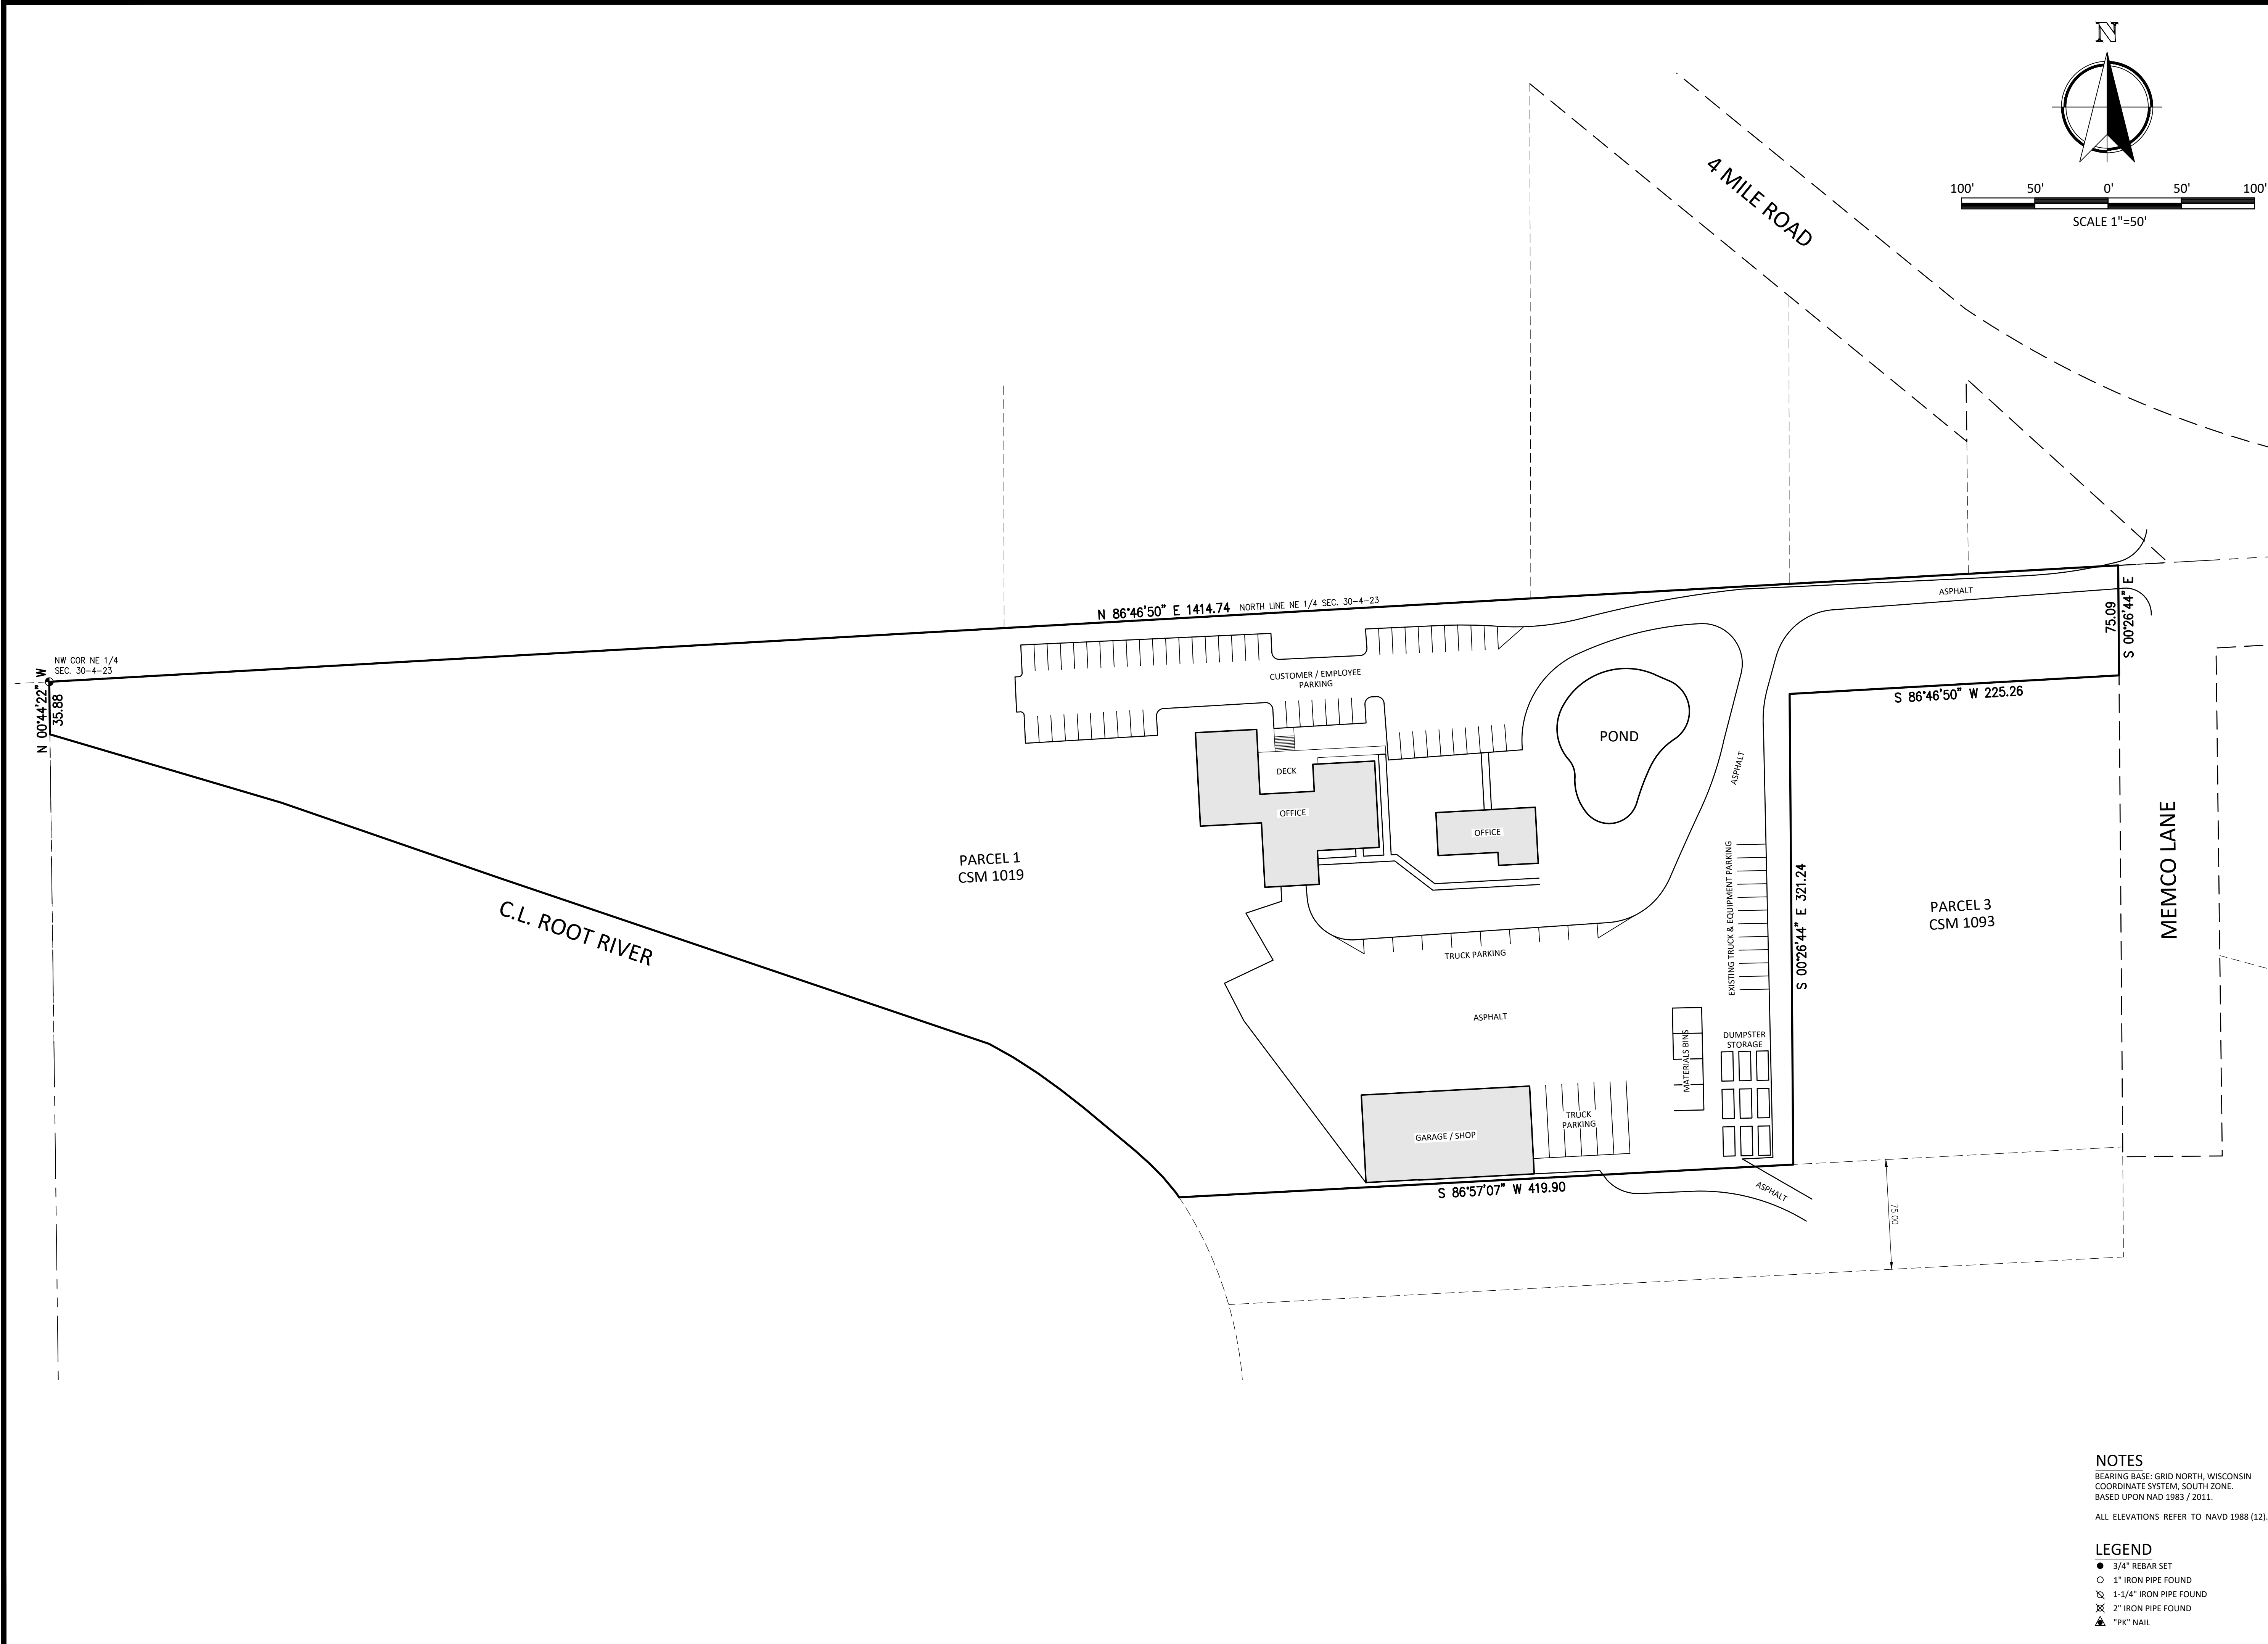


NOTES

BEARING BASE: GRID NORTH, WISCONSIN
COORDINATE SYSTEM, SOUTH ZONE.
BASED UPON NAD 1983 / 2011.

ALL ELEVATIONS REFER TO NAVD 1988 (12).

LEGEND

- 3/4" REBAR SET
○ 1" IRON PIPE FOUND
⊗ 1-1/4" IRON PIPE FOUND
⊗ 2" IRON PIPE FOUND
▲ "PK" NAIL

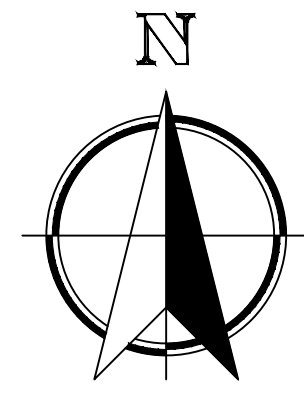

100' 50' 0' 50' 100'

SCALE 1"=50'

SITE PLAN FOR

FOR
4950 MEMCO LANE, LLC

4350 MELNICO LANE, LLC
PARCEL 1 CSM 1093
VILLAGE OF CALEDONIA, COUNTY OF RACINE, WISCONSIN

Nielsen Madsen + Barber

CIVIL ENGINEERS AND LAND SURVEYORS

1458 Horizon Blvd. Suite 200, Racine, WI. 53406
Tele: (262)634-5588 Website: www.nmbcsc.net



NO.							
REVISION							
BY							
DATE							

PROJ. MGR: _____ MDE
 DRAFTED: _____ SCB
 DATE: _____ 1-6-2026
 CHECKED: _____ MDE
 DATE: _____ 1-6-2026

2025.0223.01

SHEET

1
OF
1