



**LEGEND**

- 1001'---1000'--- EXISTING GRADE CONTOURS
- 1001'---1000'--- PROPOSED GRADE CONTOURS
- EASEMENT LINE
- RIGHT-OF-WAY LINE
- CENTERLINE
- PROPERTY LINE

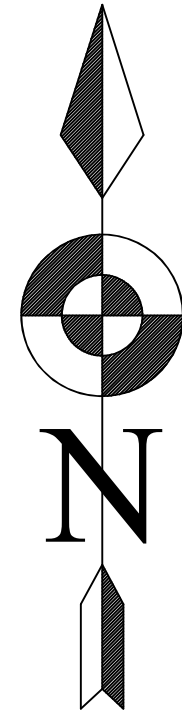

SCALE: 1" = 20'

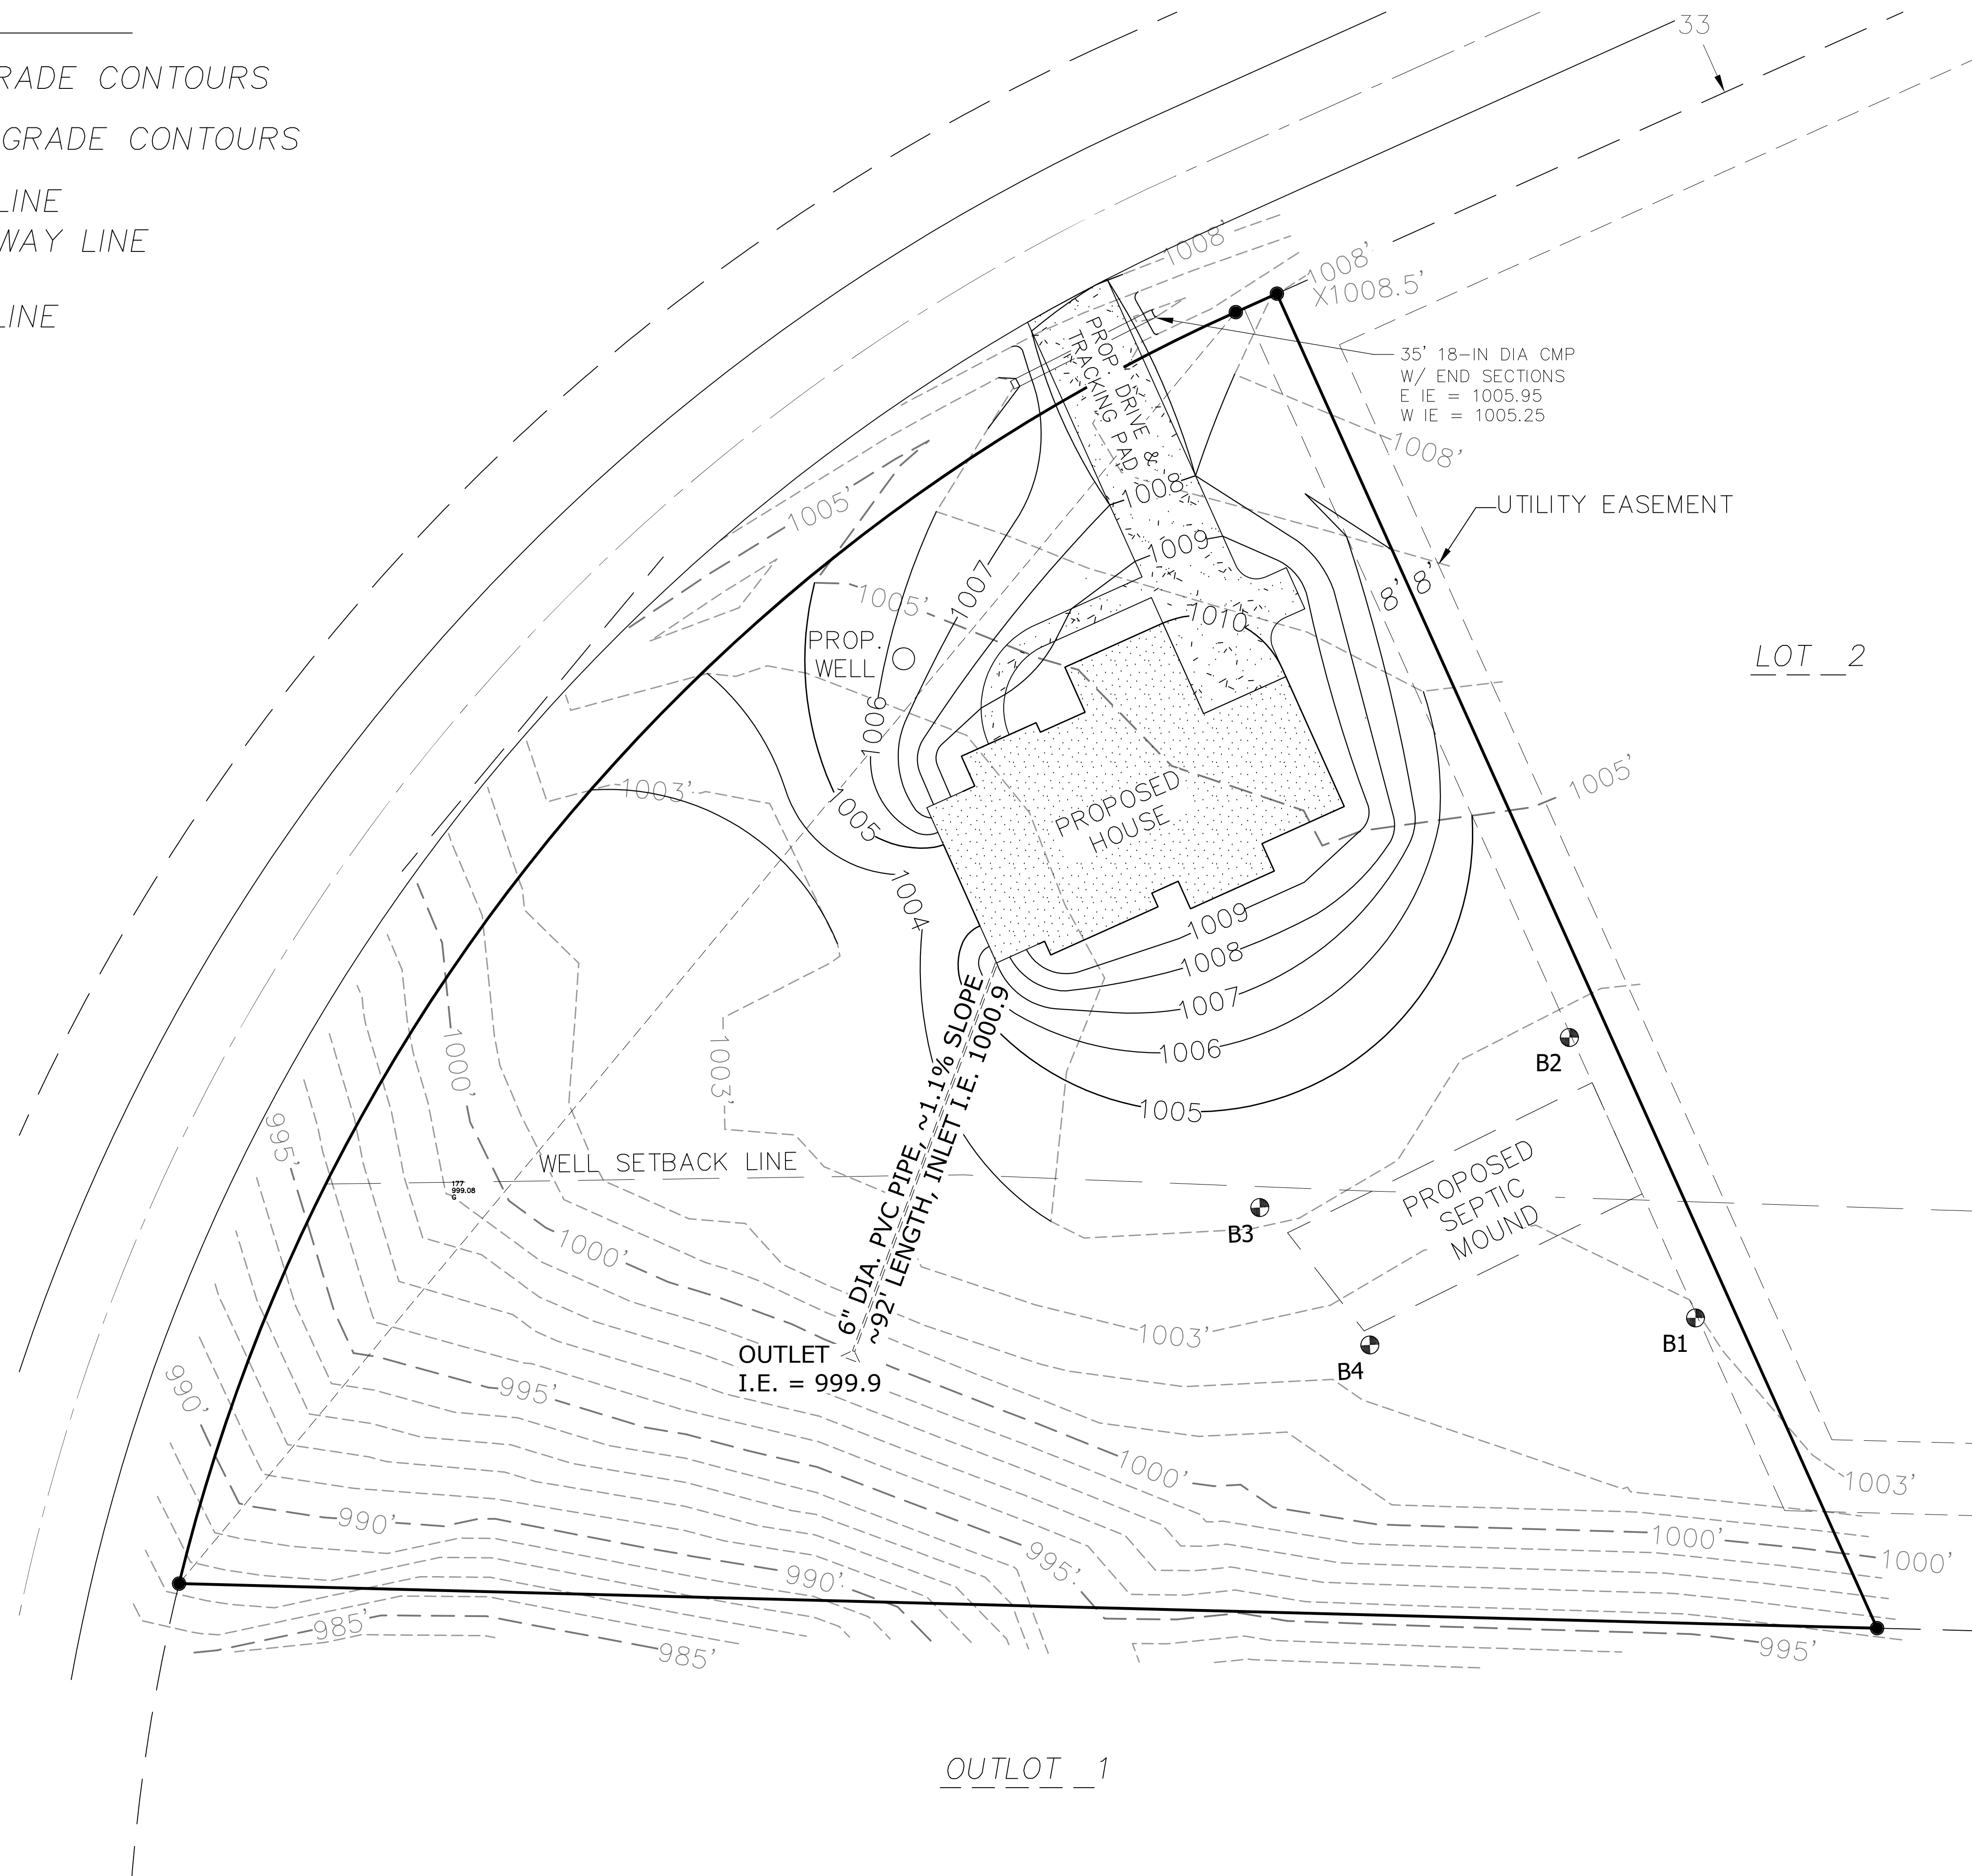

**PROPOSED GRADES:**

BOTTOM OF FOOTING	1001.00
TOP OF FOOTING	1001.67
BASEMENT FLOOR	1001.92
TOP OF FOUNDATION	1010.67
GARAGE FLOOR	1010.33
FINISHED FIRST FLOOR	1011.89
FRONT YARD GRADE	1010.00
WEST YARD GRADE	1005.00



**LANDMARK**  
ENGINEERING SCIENCES, INC.

119 COOLIDGE AVE., SUITE 100, WAUKESHA, WI 53186  
PHONE: 414-719-2769  
EMAIL: LANDMARK-ENGINEERING@LIVE.COM

**WHITE OAK BUILDERS, INC.**

WEGNER PROPERTY  
W331S9200HERITAGE HILL COURT  
MUKWONAGO, WI 53149

**GRADING PLAN**

PROJECT # 4112.00

DATE 26FEB2025

DRAWN BY MA

DESIGNED BY MA

REVISIONS 05MAR2025

24MAR2025

SHEET NUMBER

C-1

OF 3 SHEETS