



LEGEND

- 1001' - - - - - EXISTING GRADE CONTOURS
- 1000' - - - - - EXISTING GRADE CONTOURS
- 1001' - - - - - PROPOSED GRADE CONTOURS
- 1000' - - - - - PROPOSED GRADE CONTOURS
- - - - - EASEMENT LINE
- - - - - RIGHT-OF-WAY LINE
- - - - - CENTERLINE
- - - - - PROPERTY LINE

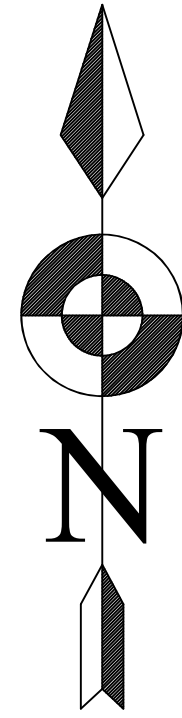

SCALE: 1" = 20'

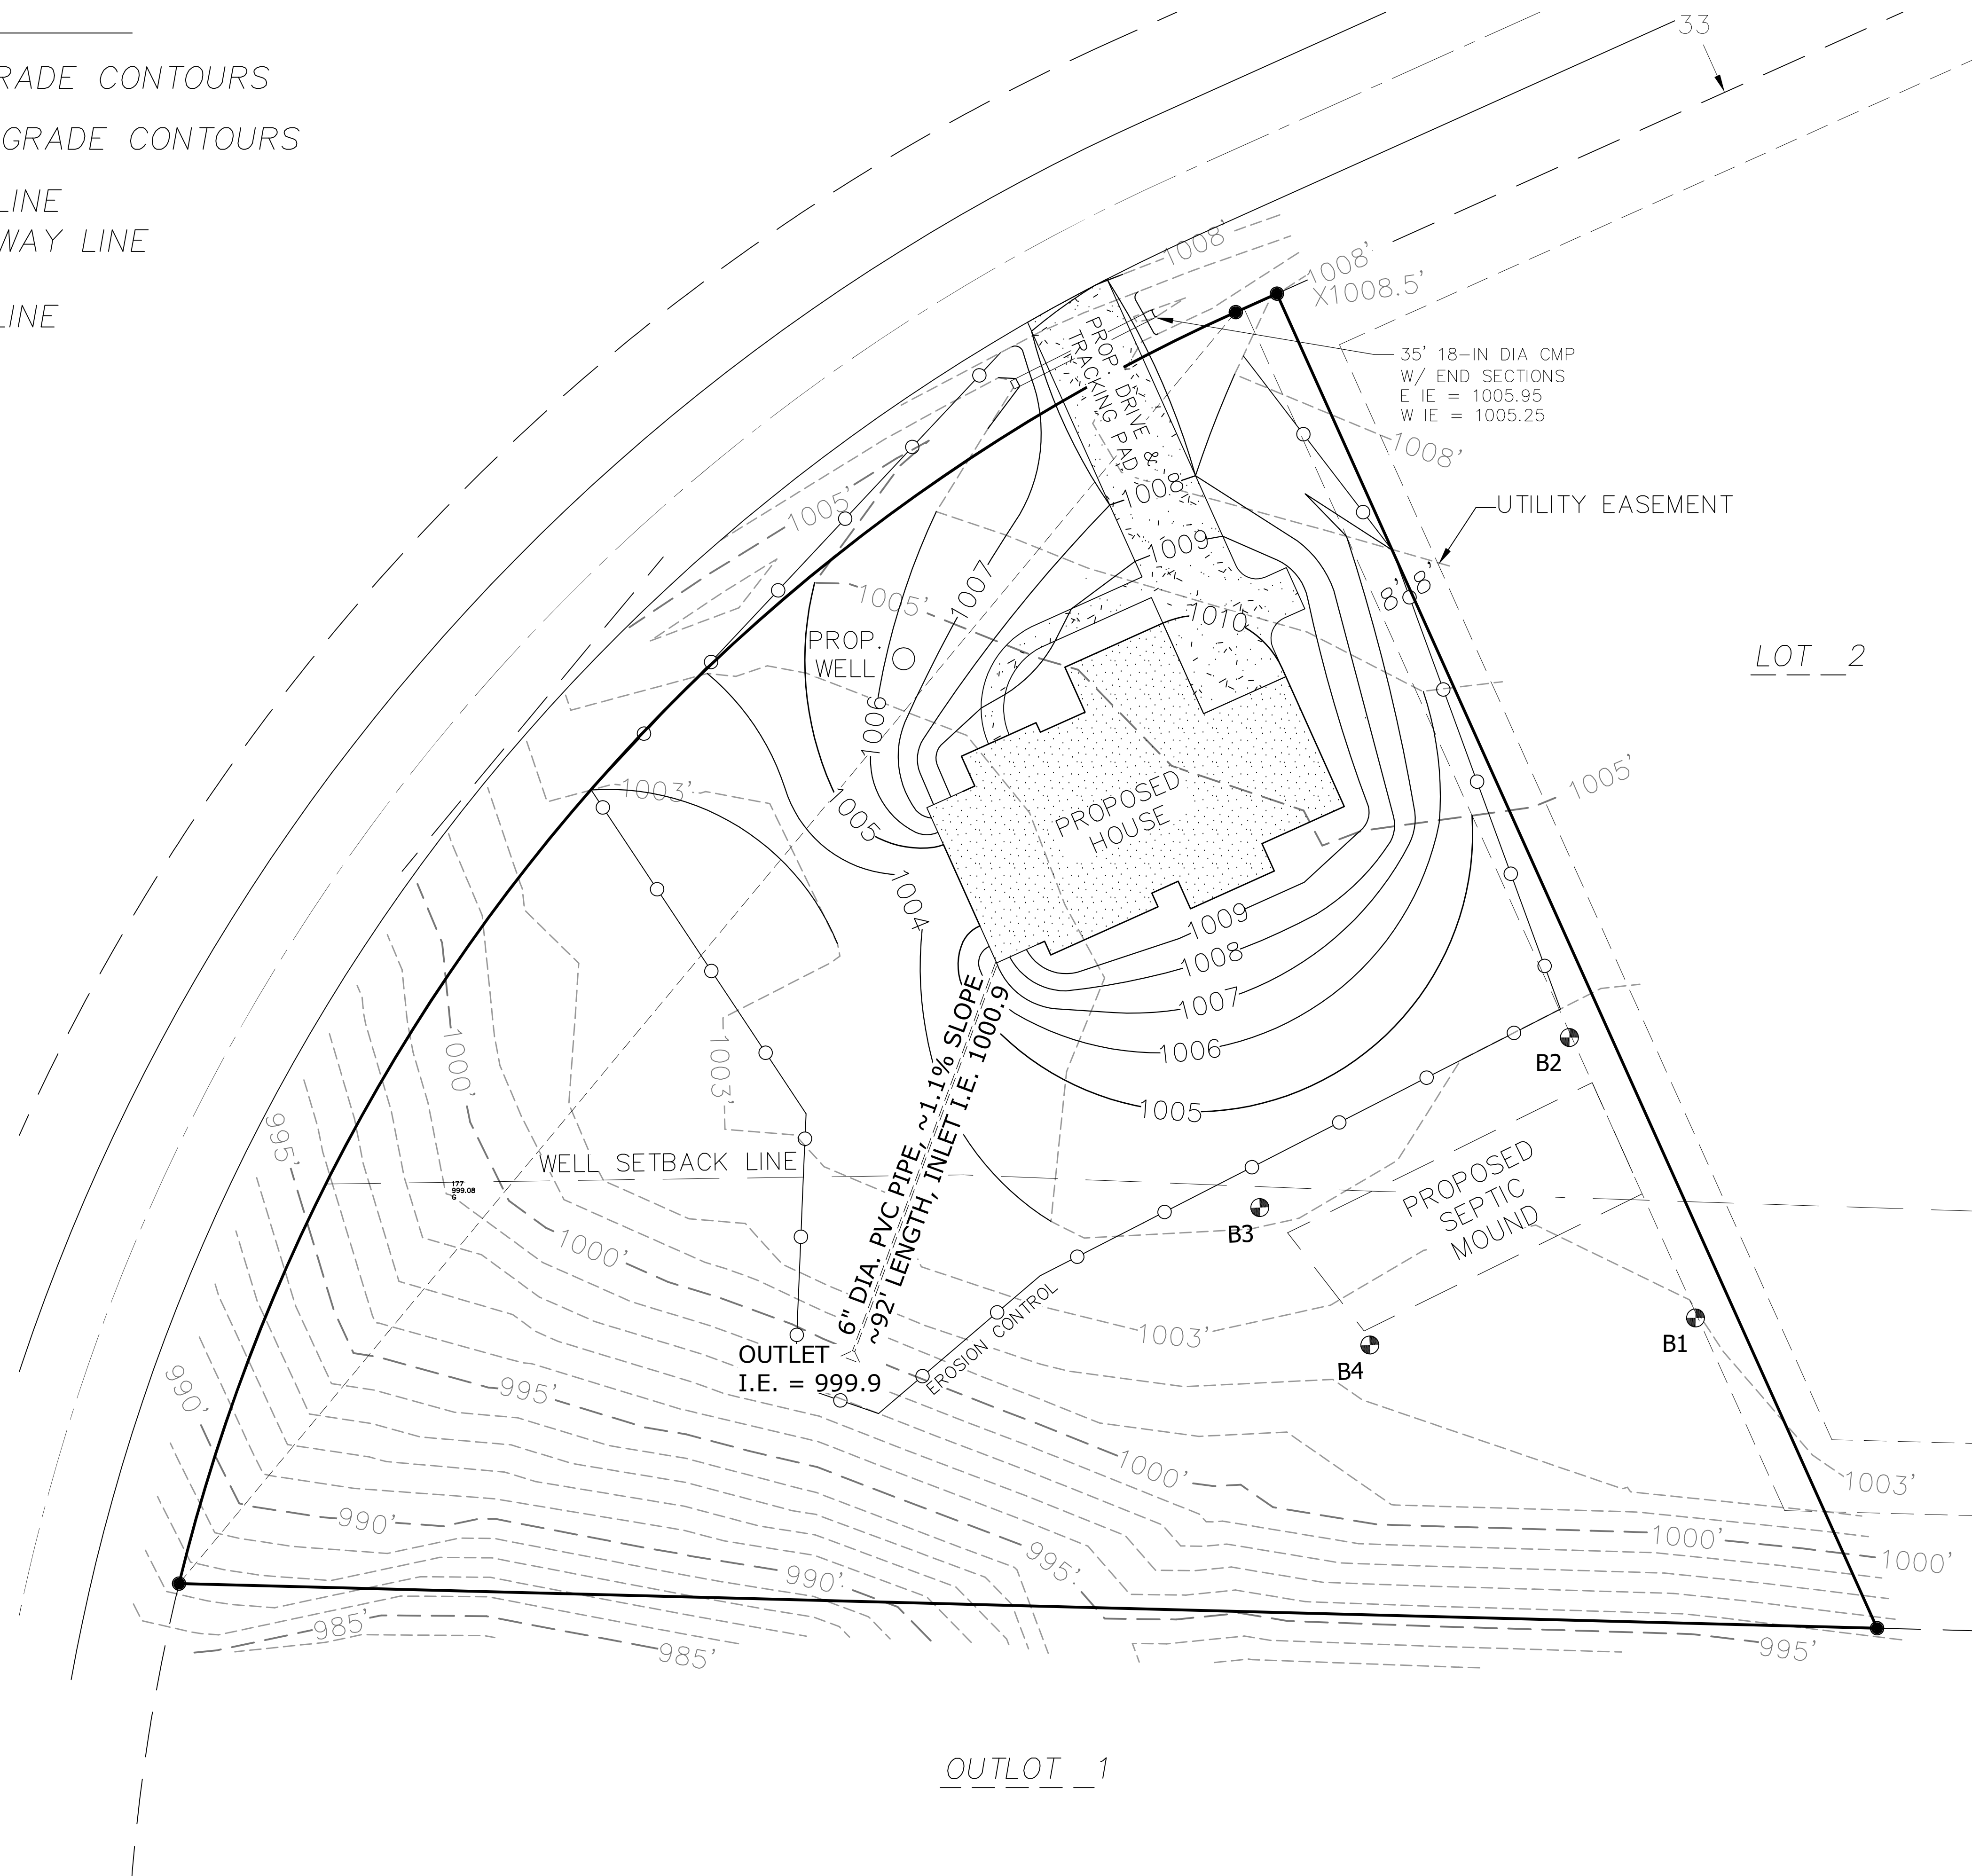

PROPOSED GRADES:

BOTTOM OF FOOTING	1001.00
TOP OF FOOTING	1001.67
BASEMENT FLOOR	1001.92
TOP OF FOUNDATION	1010.67
GARAGE FLOOR	1010.33
FINISHED FIRST FLOOR	1011.89
FRONT YARD GRADE	1010.00
WEST YARD GRADE	1005.00



LANDMARK
ENGINEERING SCIENCES, INC.
 119 COOLIDGE AVE., SUITE 100, WAUKESHA, WI 53186
 PHONE: 414-719-2769
 EMAIL: LANDMARK-ENGINEERING@LIVE.COM

WHITE OAK BUILDERS, INC.
 WEGNER PROPERTY
 W331S9200HERITAGE HILL COURT
 MUKWONAGO, WI 53149

GRADING & EROSION CONTROL

PROJECT #	4112.00
DATE	26FEB2025
DRAWN BY	MA
DESIGNED BY	MA
REVISIONS	05MAR2025
	24MAR2025
SHEET NUMBER	

C-2
 OF 3 SHEETS