


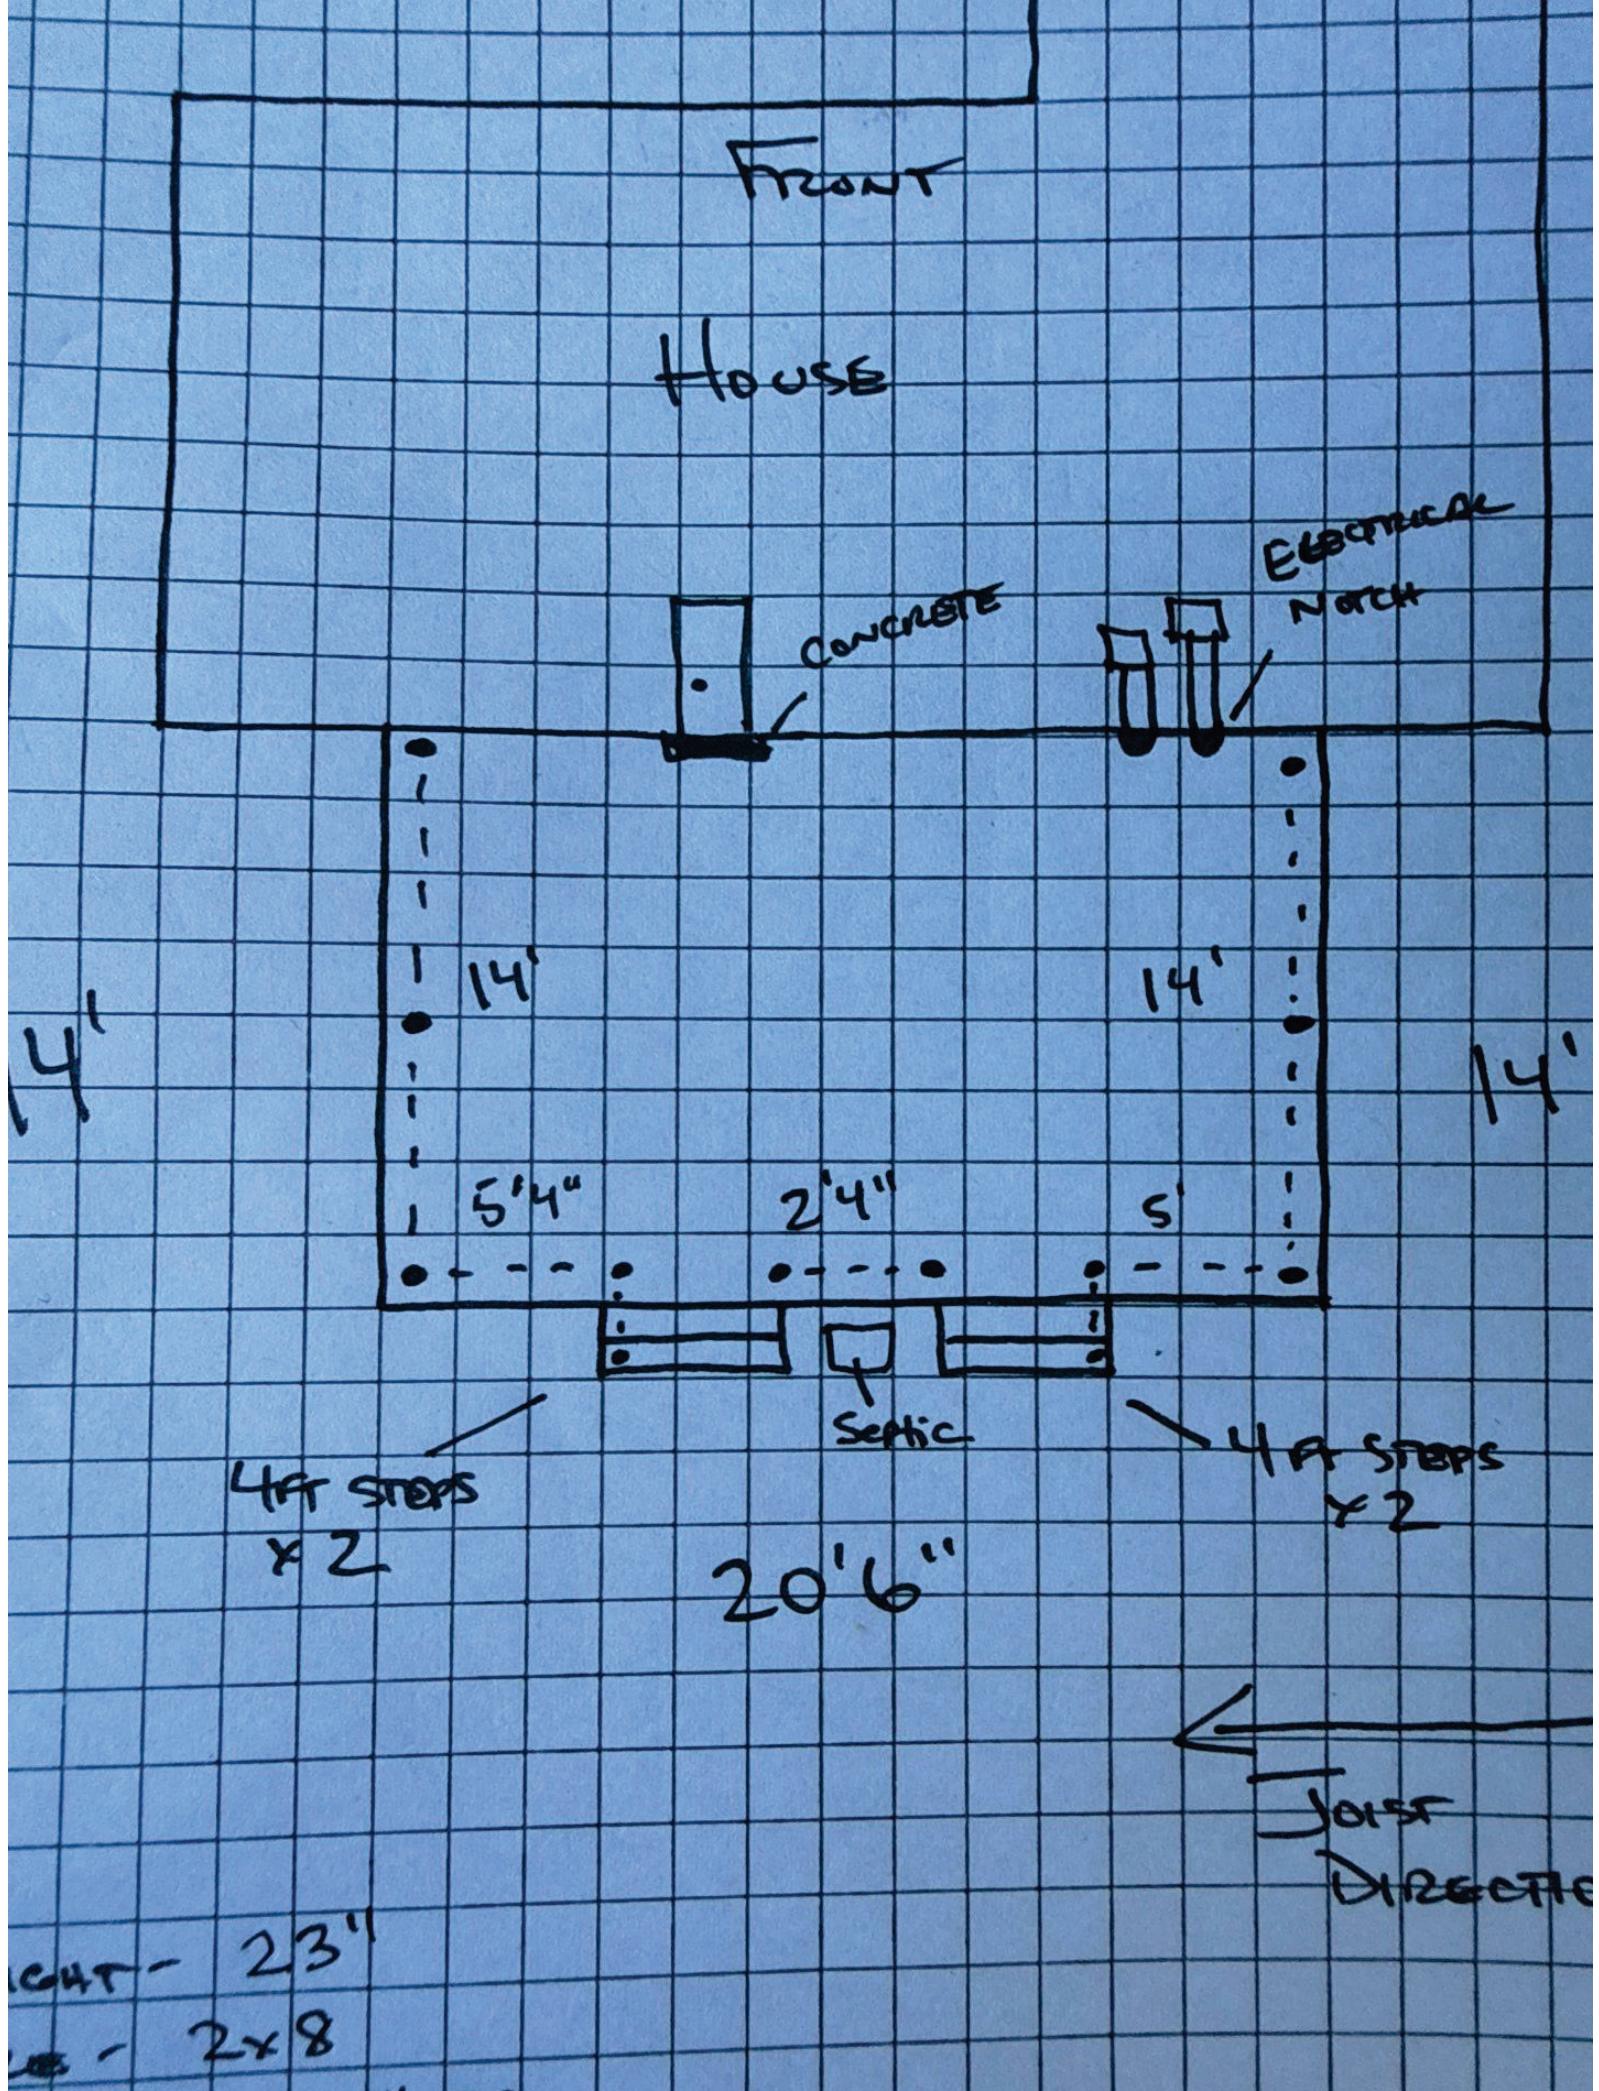

Front

House

CONCRETE

ELECTRICAL
NOTCH

14'

14'

14'

5'4"

2'4"

5'

Septic

4 ft STEPS
x 2

4 ft STEPS
x 2

20'6"

JOIST
DIRECTION

RIGHT - 23"

2x8

11" OC