SIGN & ZONING PERMIT REVIEW

6/14/21 Plan Commission Meeting

Chaz Hastings / Lemberg Electric / WI Piggy LLC

Village Staff Report

Germantown, Wisconsin

Summary

Lemberg Electric, agent for Chaz Hastings and WI Piggy, property owner, is requesting approval for a wall sign for the existing restaurant building located at N116 W15841 Main Street. Additional approval is requested for a statue to be placed on the property.

Location: N116 W15841 Main Street

Agent/

Property Owners: Lemberg Electric WI Piggy LLC

4085 N 128th Street N116W15841 Main Street Brookfield, WI 53005 Germantown, WI 53022

Current Zoning: B-3: General Business

Adjacent Land Uses		Zoning
North	Commercial	B-3
South	Commercial	B-3
East	Commercial	B-3
West	Commercial	B-3



Proposal

Lemberg Electric, agent for Chaz Hastings and WI Piggy, property owner, is requesting approval for a wall sign for the existing restaurant building located at N116 W15841 Main Street.

• 5'6" x 4'2" (~23 sqft total) aluminum wall sign w/ aluminum cabinet w/ vinyl graphics located on the east elevation facing the parking lot on the property. The sign will be illuminated with glass neon tube outlining the shape.

Additional approval is requested for a Big Boy statue to be placed in the northeast corner of the property, near the entrance to the parking lot. The proposed statue is 12' tall and approximately 3' wide.

Staff Comments

Given the unique nature of the proposed statue and with the goal of public safety in mind, staff supports a setback requirement consistent with that of ground signs (5' from all lot lines). Beyond the location, the statue needs to be sufficiently anchored and secured to prevent damage to property or injury of persons in the vicinity of the statue. A report on how the statue will be securely anchored to the ground and meet or exceed with pressure loads of not less than 40 pounds/square foot (see Chapter 17.46(12)) or other applicable building code requirement has been added as a condition of approval.

VILLAGE PLANNER RECOMMENDATION

APPROVE the proposed wall sign and statue zoning permit for Big Boy to be located at N116 W15841 Main Street subject to the following conditions:

- 1. An electrical permit shall be obtained from Inspection Services prior to installation of any/all electrical components.
- 2. The Big Boy statue shall be located a minimum of 5' from all property lines.
- 3. The owner shall prepare a report on the means and methods to be used to securely anchor the statue to the ground and meet or exceed wind pressure loads of not less than 40 lbs./sqft or other applicable building code requirement. Said report to be submitted to the Village Engineer and Building Inspector for review and approval with a building permit application and prior to installation.



Fee must accompany application

\$275 Sign Review Fee

\$ 75 Sign Face Replacement

SIGN REVIEW APPLICATION

Pursuant to Section 17.46 of the Municipal Code

Please read and complete this application carefully. All applications must be signed and dated.

APPLICANT OR AGENT Lemberg Electric	PROPERTY OWNER Chaz Hastings	
4085 N 128th St.	N116W1584 Main St.	
Brookfield, WI 53005	Germantown, WI 53022	
Phone (262) 364-0364	Phone (414) 334-9363	
Fax ()		
E-Mail zwenger@lembergelectric.com		
PROPERTY ADDRESS OR GENERAL L	OCATION	
N116W1584/Main St		
Sign INFORMATION Sign Dimensions 5'6" height	x <u>4'2"</u> width Single/Multi Tenant (circle o	
Sign Dimensions <u>5'6"</u> height Number of Sides Total Square Footage of Sign (include	Building Frontage SF	
Number of Sides Total Square Footage of Sign (included Total height of the Sign	de all sides) 22.91	
Sign Dimensions <u>5'6"</u> height Number of Sides Total Square Footage of Sign (included)	de all sides) 22.91 no	
Sign Dimensions5'6"_height Number of Sides Total Square Footage of Sign (included to the Sign Is the Sign to be illuminatedX	de all sides) 22.91 Building Frontage SF	
Sign Dimensions	Building Frontage SF de all sides) 22.91 no Aluminum	
Sign Dimensions5'6"_height Number of Sides Total Square Footage of Sign (included to the Sign Is the Sign to be illuminatedX Type of Sign Construction Materials	Building Frontage SF	
Sign Dimensions	Building Frontage SF de all sides) 22.91 yes no Aluminum y_N/A existing signs	
Sign Dimensions	Building Frontage SF	
Sign Dimensions	Building Frontage SF	

CONCEPTUAL DRAWING

Neon Wall Sign Specifications

Neon Wall Sign

Single Sided Size: 50" W x 66" H

В

(A) Background Panel & Cabinet:

1/8" thick flat cut aluminum face painted white. Fabricated aluminum cabinet to accomodate housings and wiring. Location of transformer to be determined.

(B) Graphics:

3M opaque vinyl / digital print applied to 1st surface of face.

(C) Neon:

Glass neon tube, size and color of tube to be determined.

Installation Method:

Mount flush to exterior wall. (verify)

Colors:

1) 3M opaque film, Red 7725-13

2) 3M opaque film, Black 7725-12

3) Digital Print

4) 3M opaque film, White 7725-10

5) 3M opaque film, Fawn 7725-99

6) Grey / Silver paint, satin finish T.B.D.


7) White Neon

8) Gold Neon

9) Red Neon





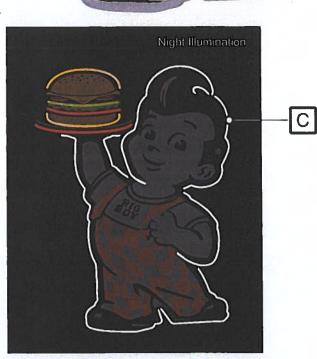

Neon Tube: 10 or 12mm

White, Gold and Red



Remove Existing Neon and Leave with Customer

Client: Big Boy

Address: N116 W1584 Main Street

City: Germantown, Wiscosnin 53022

Sales Representative: Skip DeBack

Project Manager: T.B.D.

Designer: Mark Mayzik / Skip DeBack

Scale: 3/4"=1'

Paper Size: 11x17


Signature / Date:

Client / Location or Project / Sign Classification / Versions or Sheet / Revisions / Drawing Status Big_Boy_NEON_v01_r03_D

05-20-21

3 of 3

These designs are the exclusive property of Lemberg Electric Inc. Use or duplication without expressed written permission of Lemberg Electric Inc. Is prohibited. Drawings are for conceptual use only. The document represents an approximation of materials & colors. Actual product colors may vary.

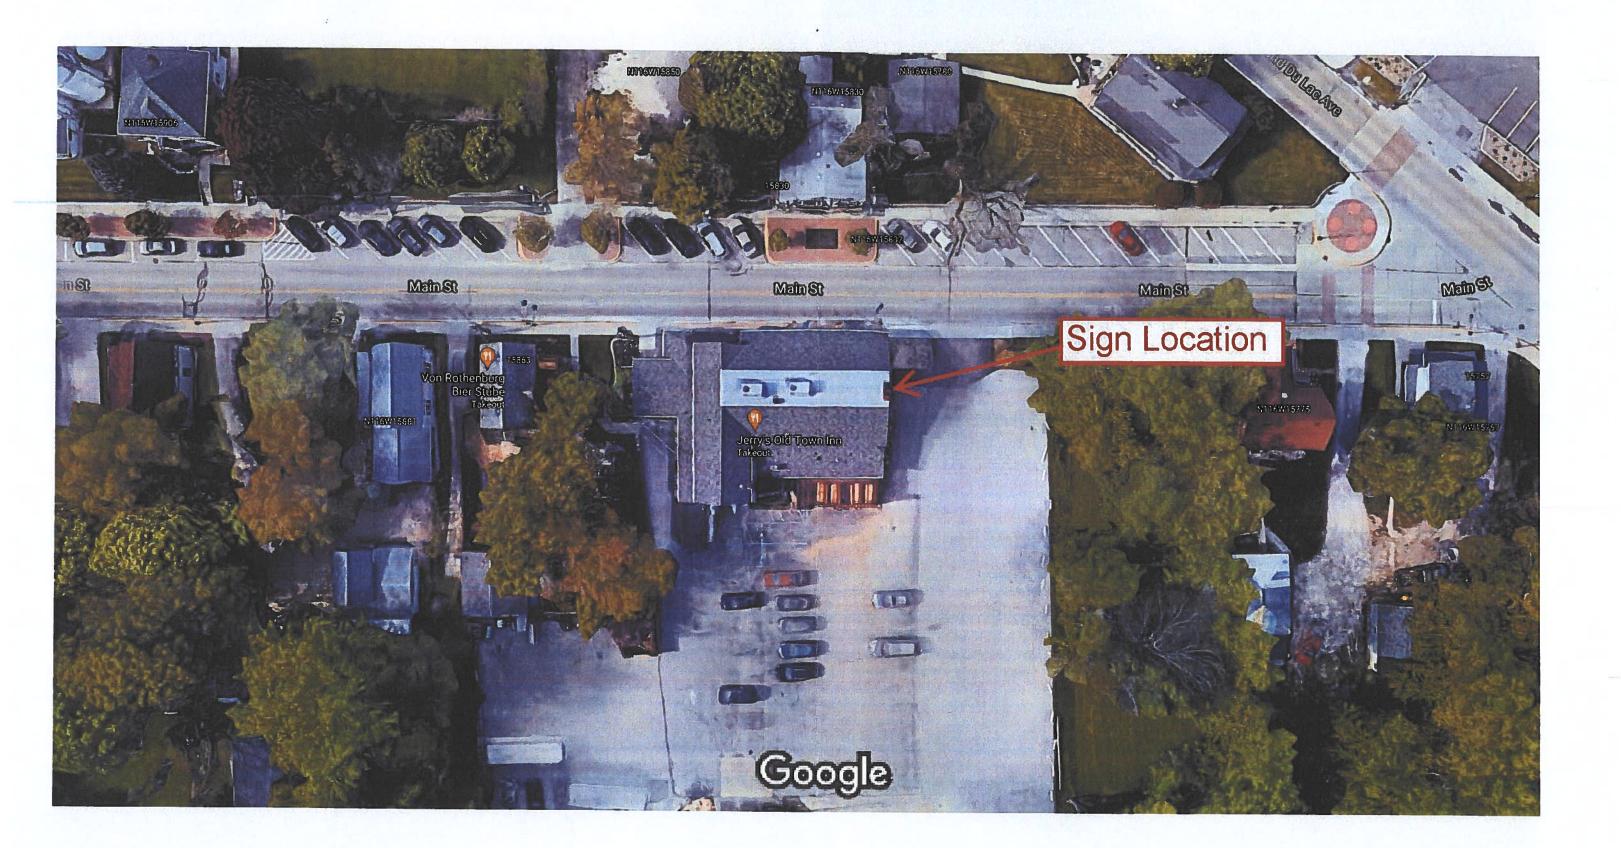



ZONING COMPLIANCE / OCCUPANCY PERMIT

Date of Application: 5-242/
Fee Received By:

Please read and print legibly. List name of actual contact person (NOT just business name).

APPLICANT OR AGENT: Name: Chrz Clashings Address: N16 W15841 Main St Phone: 414-334-9363 Fax:	PROPERTY or Business OWNER: Name:			
E-Mail: Chazehastingswi.com	E-Mail:			
PROPERTY ADDRESS OR Tax Parcel ID#:	WIS841 Main St. Germantown			
DESCRIPTION OF PROPOSED USE (Describe hours of operation, activities conducted, services provided, products made or sold, # of employees, etc, that will enable Zoning Administrator to determine if the proposed use or operation complies with the applicable zoning district and/or other use restrictions that may apply to the subject property. Use back side or additional sheets as needed):				
Big Bay STATUS 1	2' × 36"			
READ AND INITIAL THE FOLLOWING:				
provide such information may in itself by sufficient understand that Village Staff can impose cond	tional information to properly evaluate this request and failure to ent cause to deny the petition. itions or other requirements necessary in order to meet and/or d/or other Village Code requirements that may apply to the subject			
INCLUDE THE FOLLOWING WITH YOUR APPLICATI	ON:			
 □ A scaled site plan showing location of proposed the property (not required if within building). □ \$175 Application Fee □ Other Information required by Zoning Administration 				
SIGNATURES: ALL APPLICATIONS MUST BE SIGNATURES: All Applicant Date of the signature of th	ED 2/2/ 3/21			

