




Dorothy Kruglick
W 308 S 7010 Cty Rd. I

 : Proposed new building to approximate scale

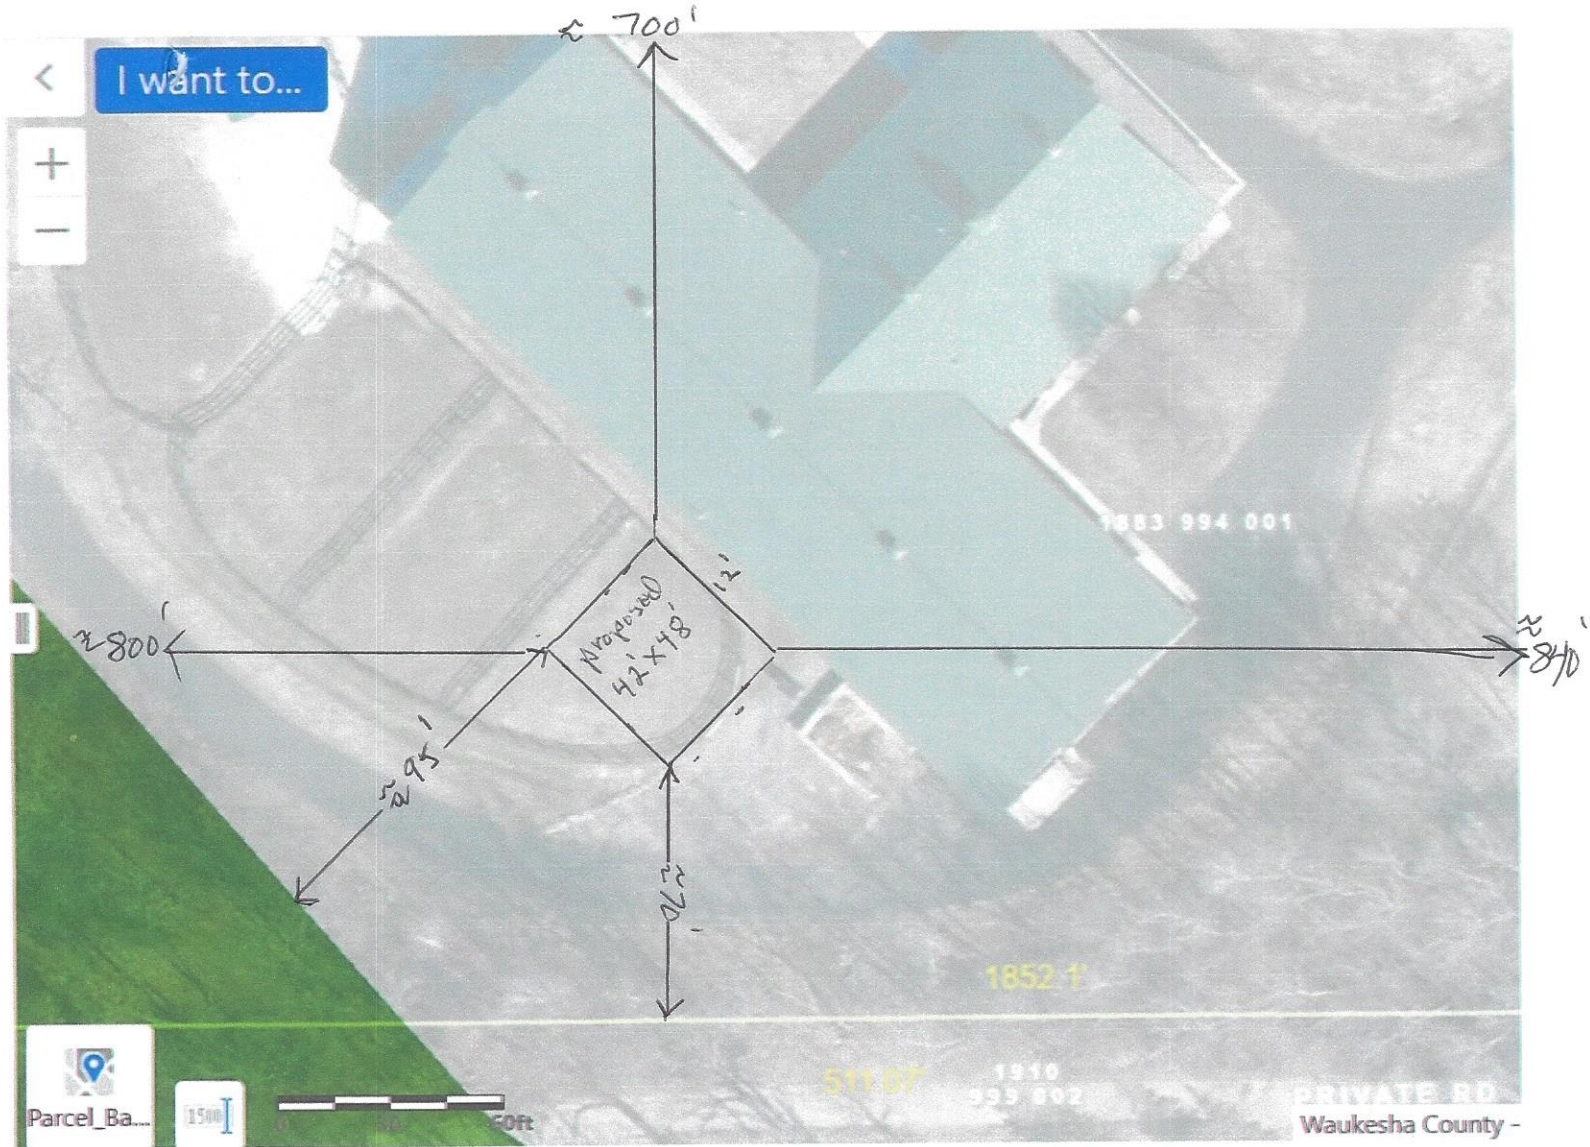