

HERITAGE HILL 2-POST SIGN INSTALLATION


FRONT ELEVATION

PERMIT DRAWING


SIDE ELEVATION



NOTE: 4" GAP BETWEEN BOTTOM OF SIGN AND TOP OF LANDSCAPE STONE.

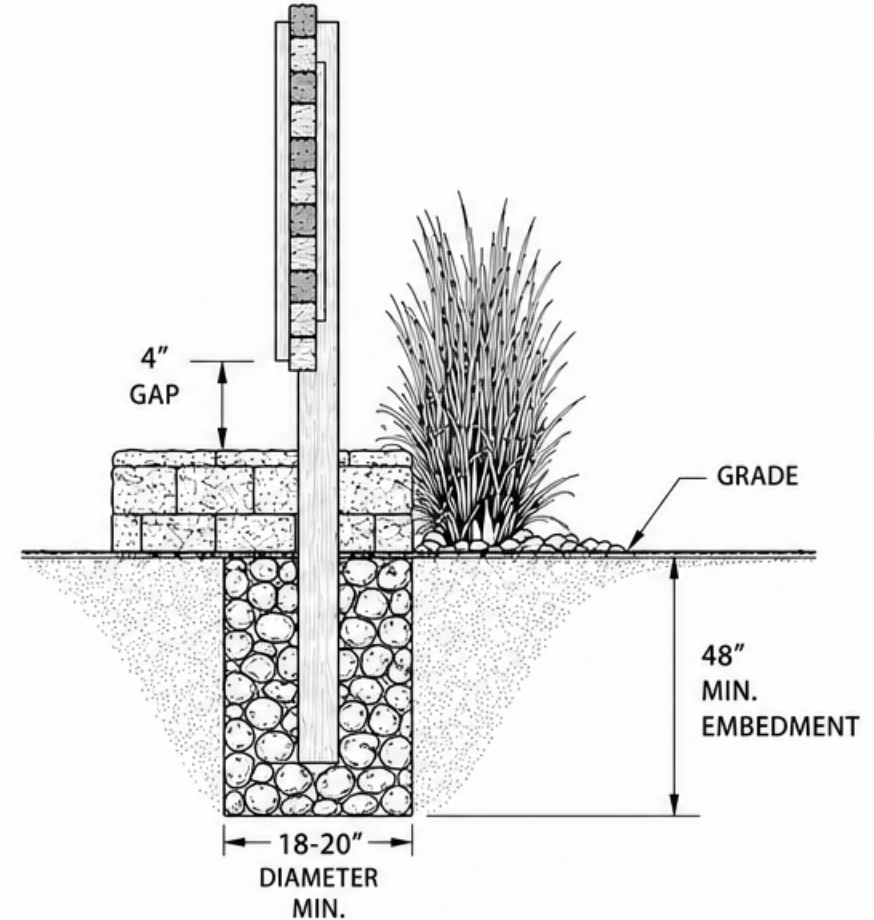

REAR (INTERNAL FRAMING) VIEW

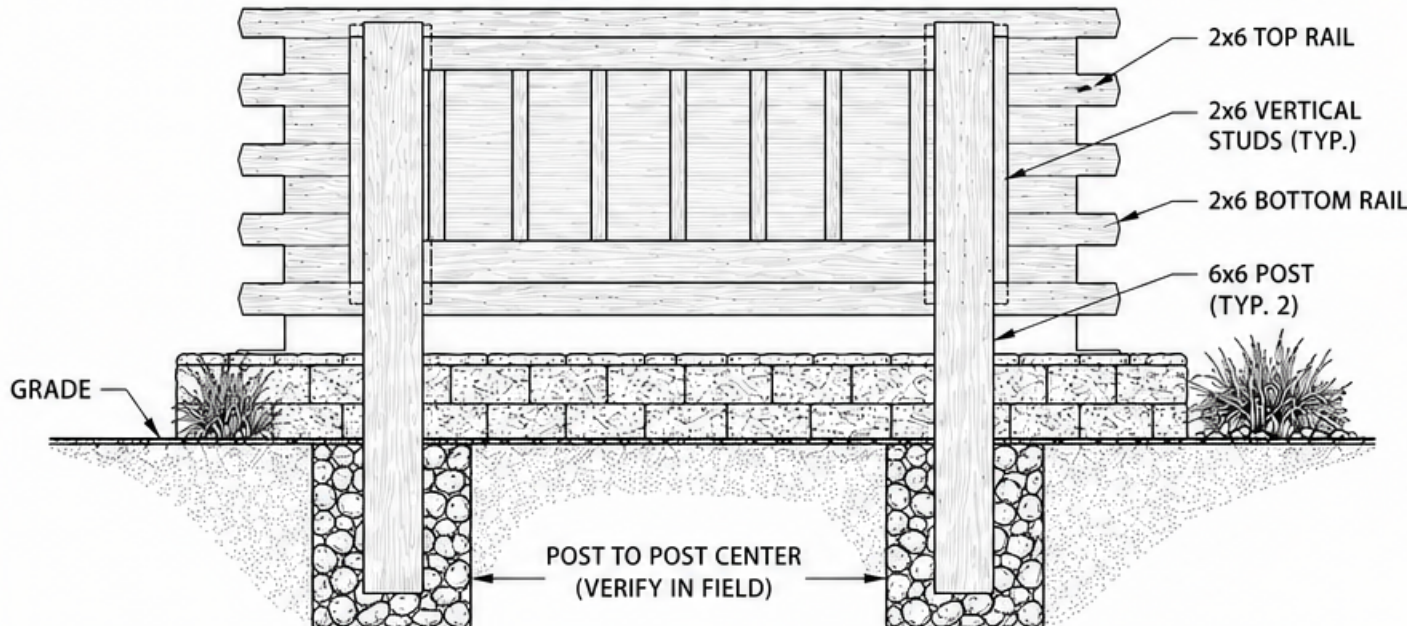

NOTES / SPECIFICATIONS

1. ALL WOOD TO BE PRESSURE TREATED.
2. POSTS: 6x6 MINIMUM (PRESSURE TREATED)
3. ATTACH POSTS TO INTERNAL FRAMING USING THROUGH-BOLTS (TYP.).
4. CLEAR STONE FILLING FOOTING HOLES.
5. EMBEDMENT DEPTH: 48" MINIMUM (MEASURED FROM FINISHED GRADE TO BOTTOM OF CLEAR STONE).
6. FOOTING DIAMETER: 18-20" MINIMUM
7. CONTRACTOR TO VERIFY ALL DIMENSIONS AND CONDITIONS IN FIELD PRIOR TO INSTALLATION.