



1 OVERALL SITE PLAN 1" = 100'-0"

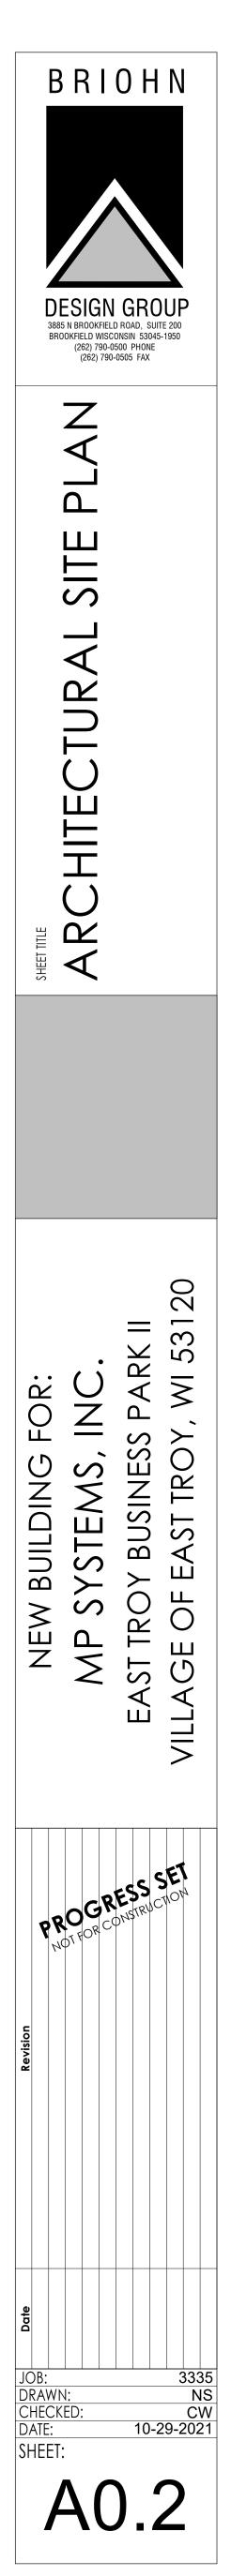



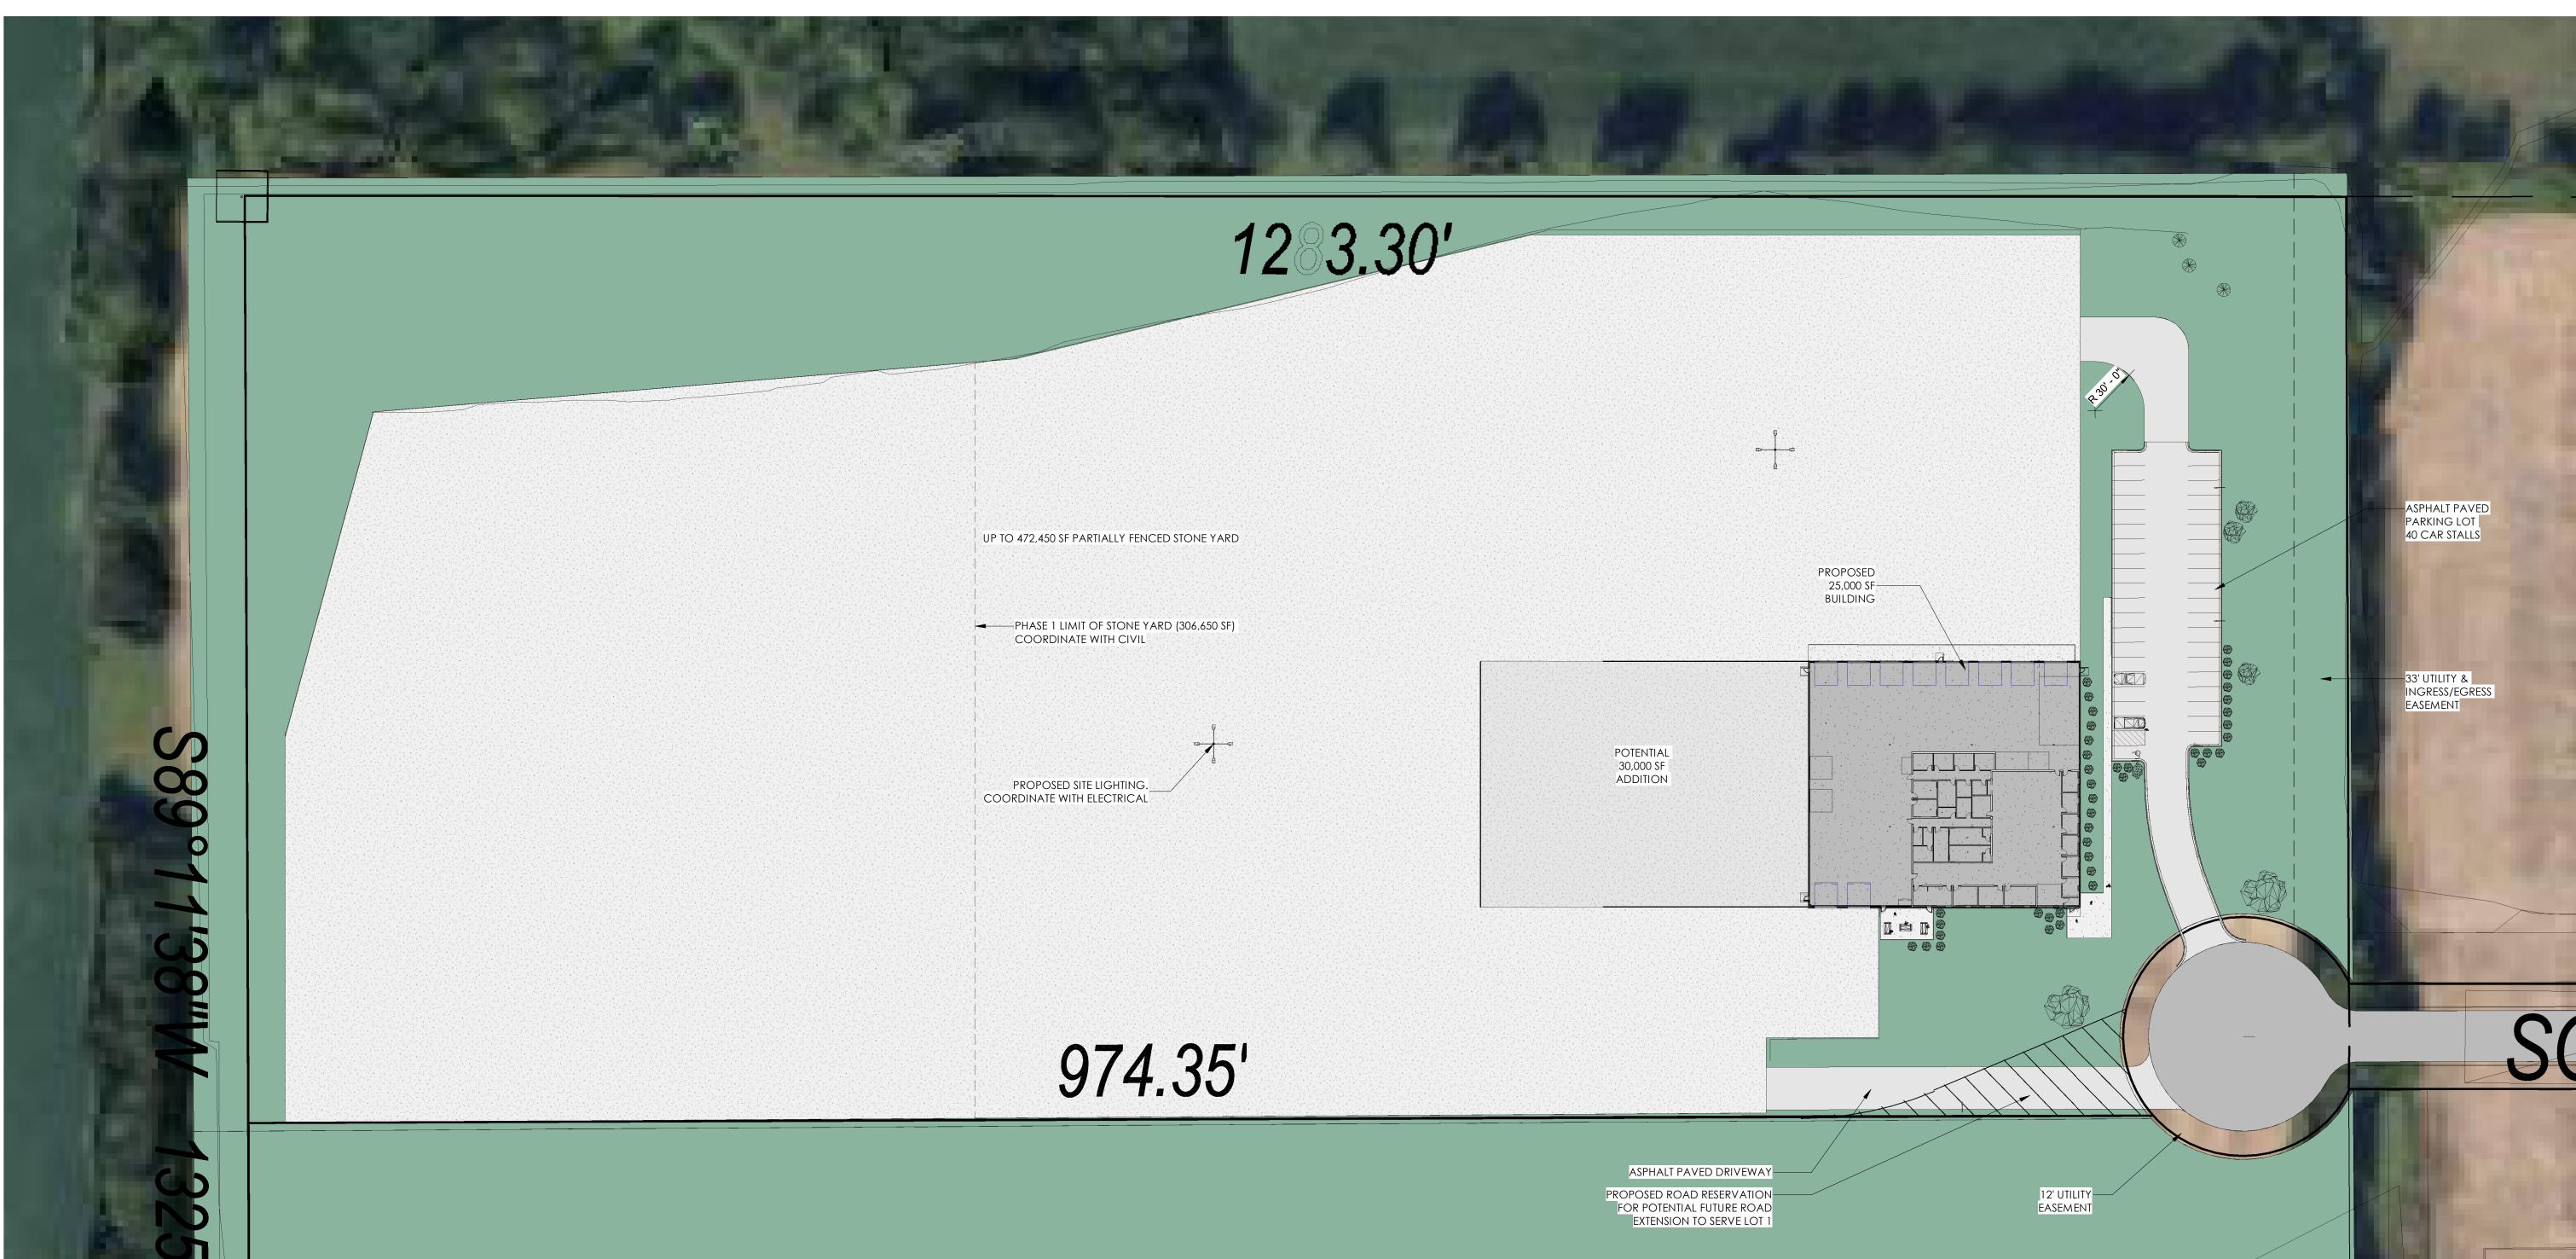

1 ENLARGED SITE PLAN 1" = 50'-0"

