
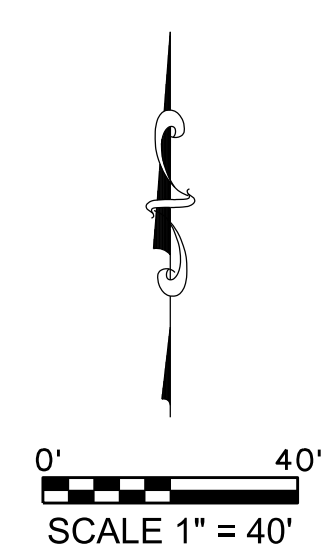


PROPOSED SITE PLAN

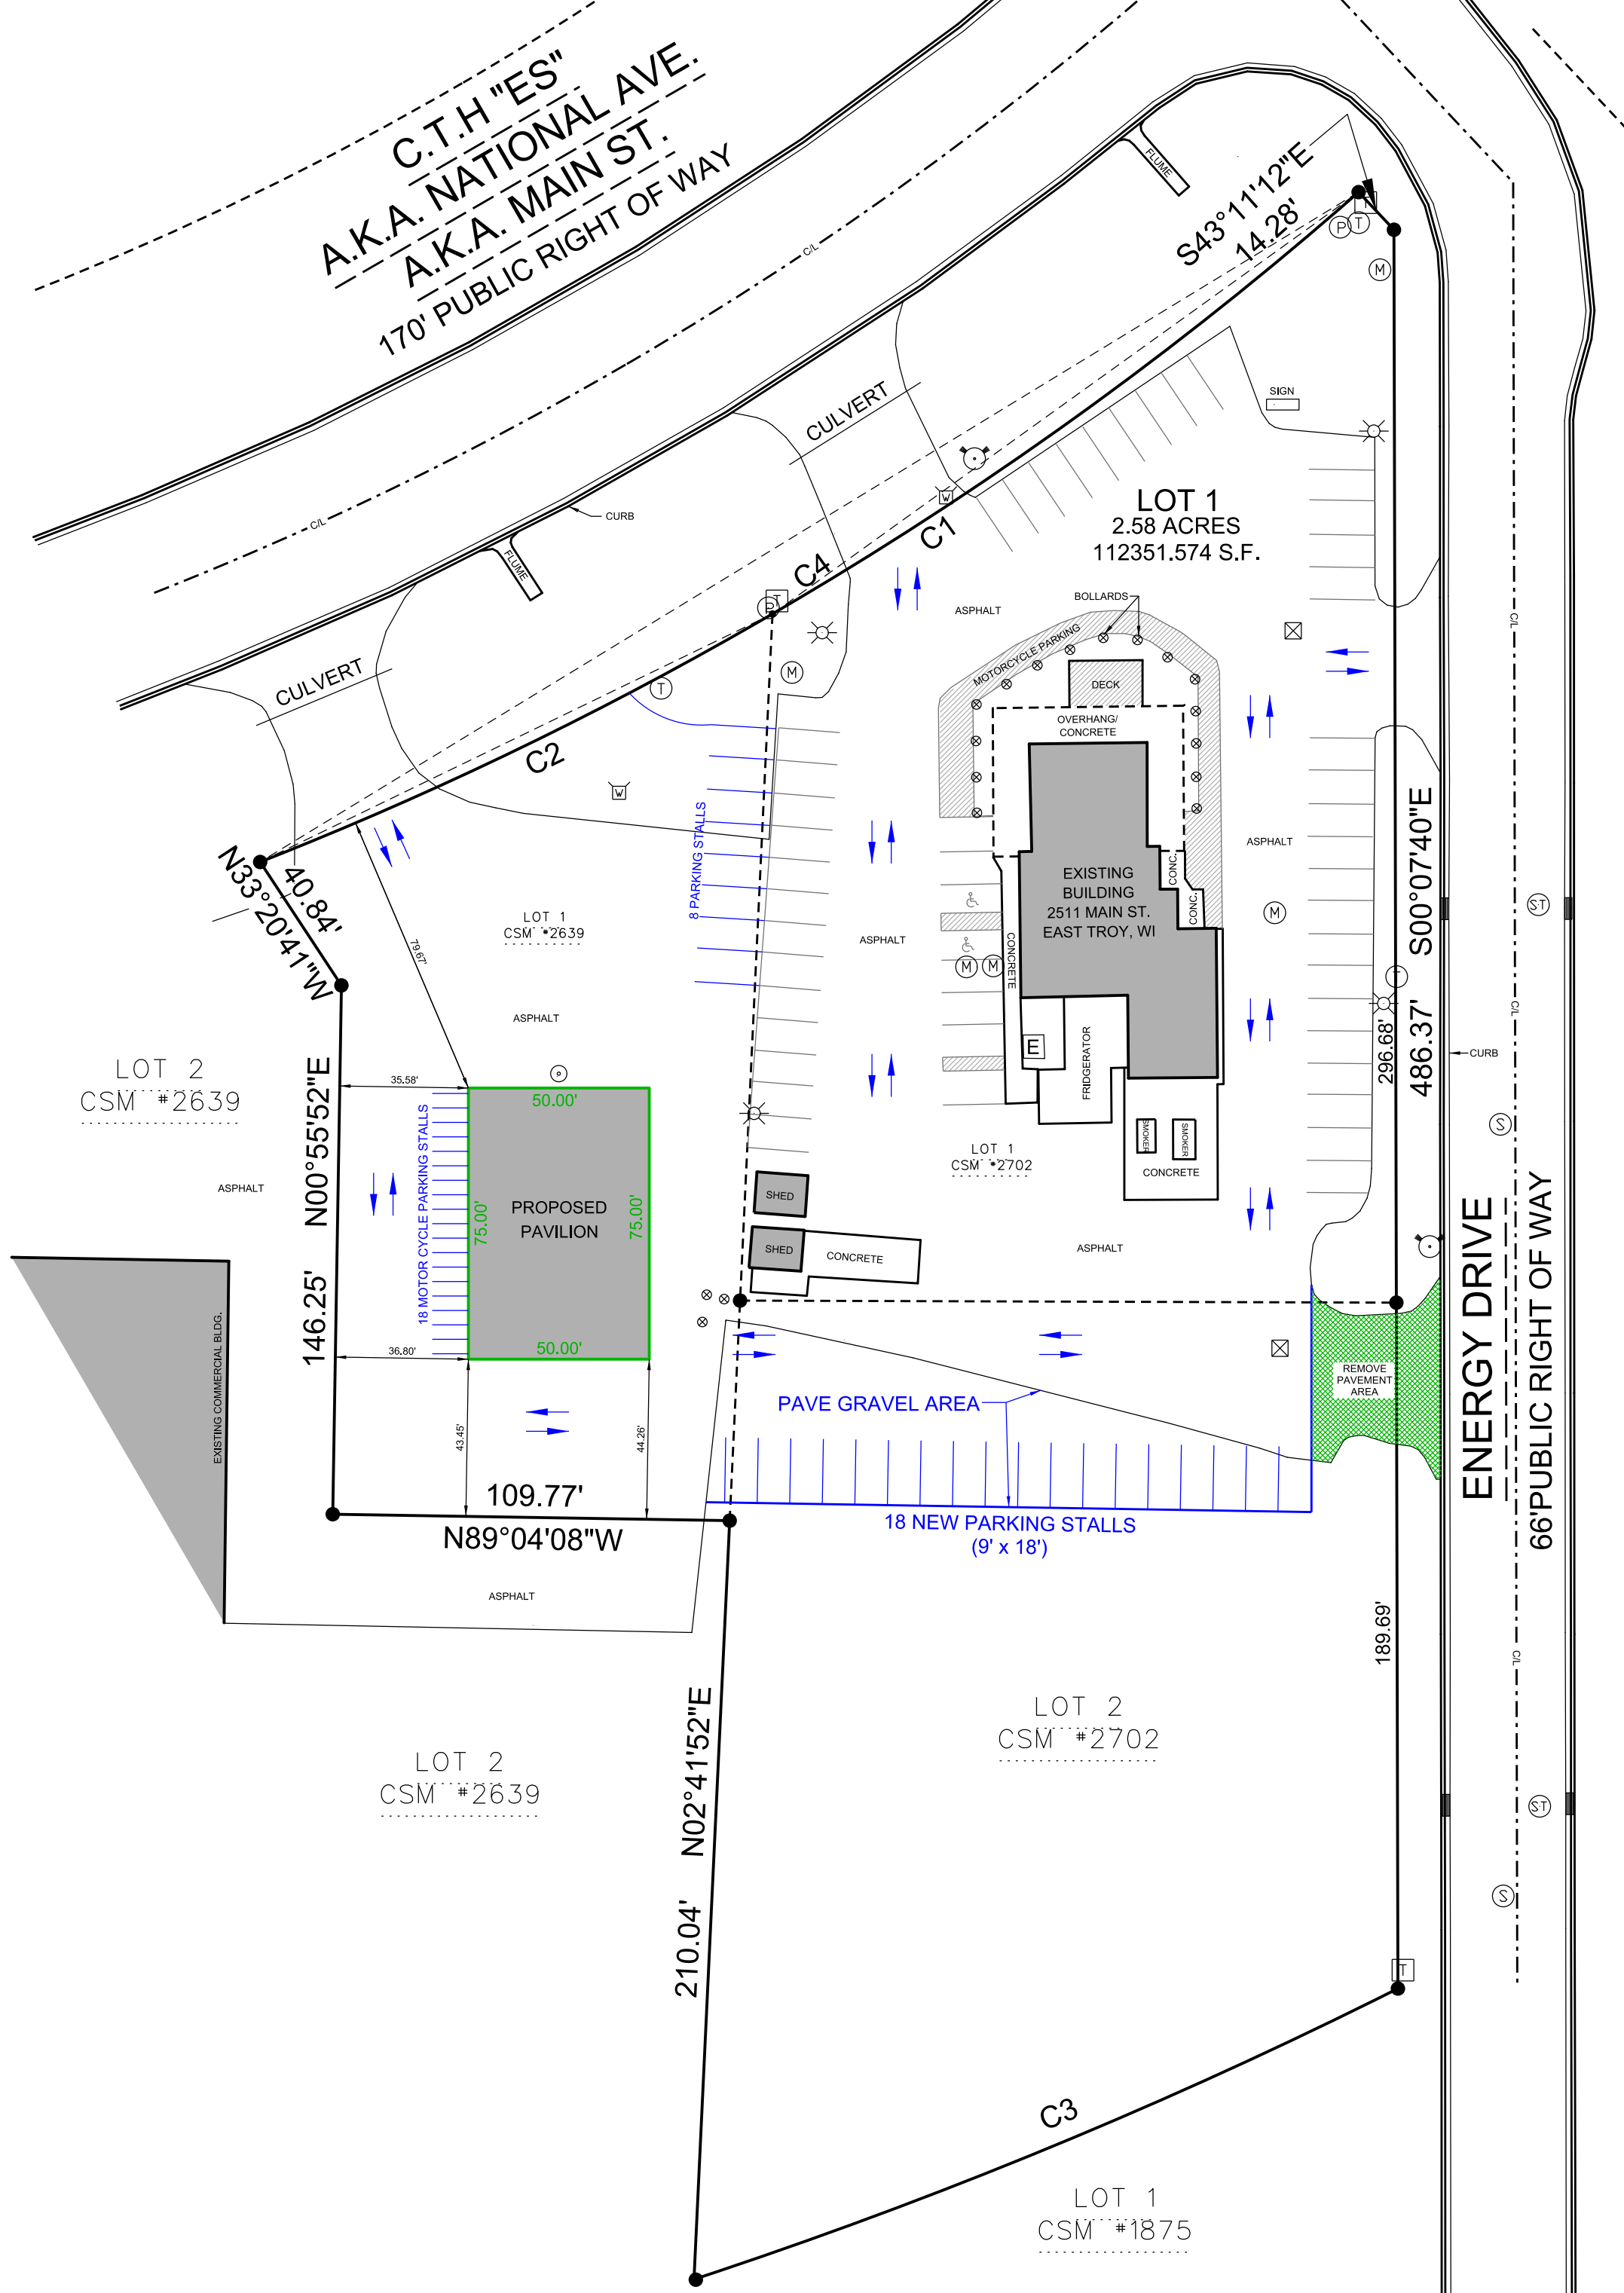

LEGEND:

- (100.00') RECORDED DISTANCE
- 100.00' MEASURED DISTANCE
- 1" FOUND IRON PIPE, UNLESS NOTED
- ⊘ ¾" x 18" IRON BAR SET, 1.13 lbs./L.F.
- ⊙ SANITARY MANHOLE
- ⊙ STORM MANHOLE
- ⊙ MANHOLE
- ⊙ LIGHT POLE
- ⊙ ELECTRIC TRANSFORMER
- ⊙ ELECTRIC PEDESTAL
- ⊙ TELEPHONE PEDESTAL
- ⊙ CABLE TV PEDESTAL

CURVE DATA

- C1
Radius: 1,034.93'
Delta: 11°04'21"
Arc length: 200.00'
Chord Bearing: N54°15'42"E - 199.69'
- C2
Radius: 1034.93'
Delta: 08°43'18"
Arc length: 157.54'
Chord Bearing: N64°09'17"E - 157.38'
- C3
Radius: 1434.93'
Delta: 08°25'00"
Arc length: 210.79'
Chord Bearing: S67°33'22"W - 210.60'
- C4
Radius: 1034.93'
Delta: 19°47'39"
Arc length: 355.77'
Chord Bearing: N58°37'15"W - 355.76'


FILE: 2021-137 BBQ PIT LLC 2511 MAIN ST EAST TROY SITE PLAN.DGN



V²G
SURVEYING, LLC
123 WOLF RUN - SUITE 4
MUKWONAGO, WI 53149
(262) 378-5097

SURVEY MADE FOR:
BBQ PIT LLC.
2511 MAIN STREET
EAST TROY, WI 53120

DATE	ITEM
11/09/2021	SITE PLAN
11/10/2021	ADD PAVILION

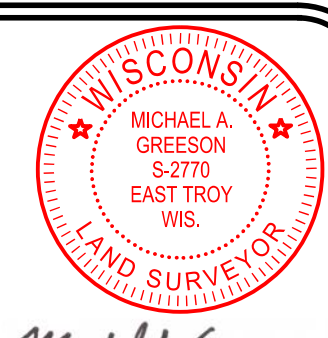

Michael A. Greeson

PLOT DATE: 11/10/2021