



X:\2021\21-076-1124 DREXEL AVE CONDOS OAK CREEK\DRAWINGS\CONSTRUCTION PLANS\CIVIL\_DREXEL AVE\_PR SITE.DWG

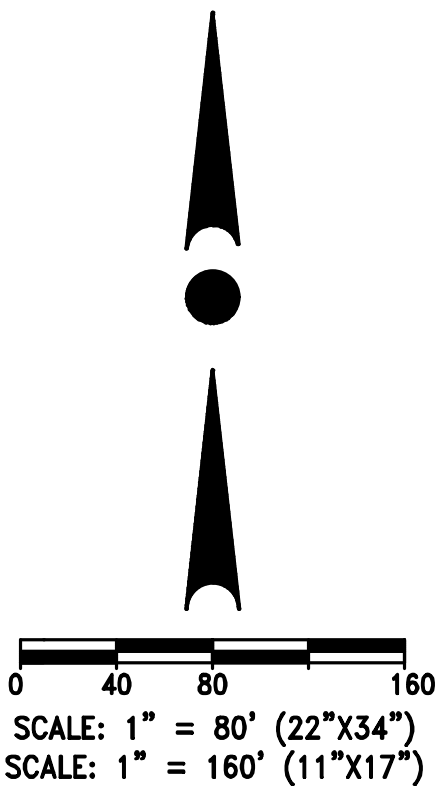

CONTRACTOR IS REQUIRED TO CONTACT DIGGERS HOTLINE TOLL FREE TO OBTAIN LOCATION OF UNDERGROUND UTILITIES PRIOR TO COMMENCING THE WORK. WISCONSIN STATUTE 182.0715 REQUIRES MIN. OF 3 WORK DAYS NOTICE BEFORE YOU EXCAVATE.  
**CALL DIGGERS HOTLINE 1-800-242-8511**

**NOTE:**  
EXISTING UNDERGROUND UTILITY INFORMATION WAS OBTAINED FROM AVAILABLE RECORDS. THE ENGINEER MAKES NO GUARANTEE AS TO THE ACCURACY OF THIS INFORMATION. VERIFICATION TO THE SATISFACTION OF THE CONTRACTOR OF ALL UNDERGROUND UTILITIES, WHETHER OR NOT SHOWN ON THE PLANS, SHALL BE ASSUMED AS A CONDITION OF THE CONTRACT. THE CONTRACTOR SHALL NOTIFY THE ENGINEER OF ANY DISCREPANCIES BETWEEN LOCATION OF UTILITIES IN THE FIELD AND LOCATIONS SHOWN ON THE PLANS.

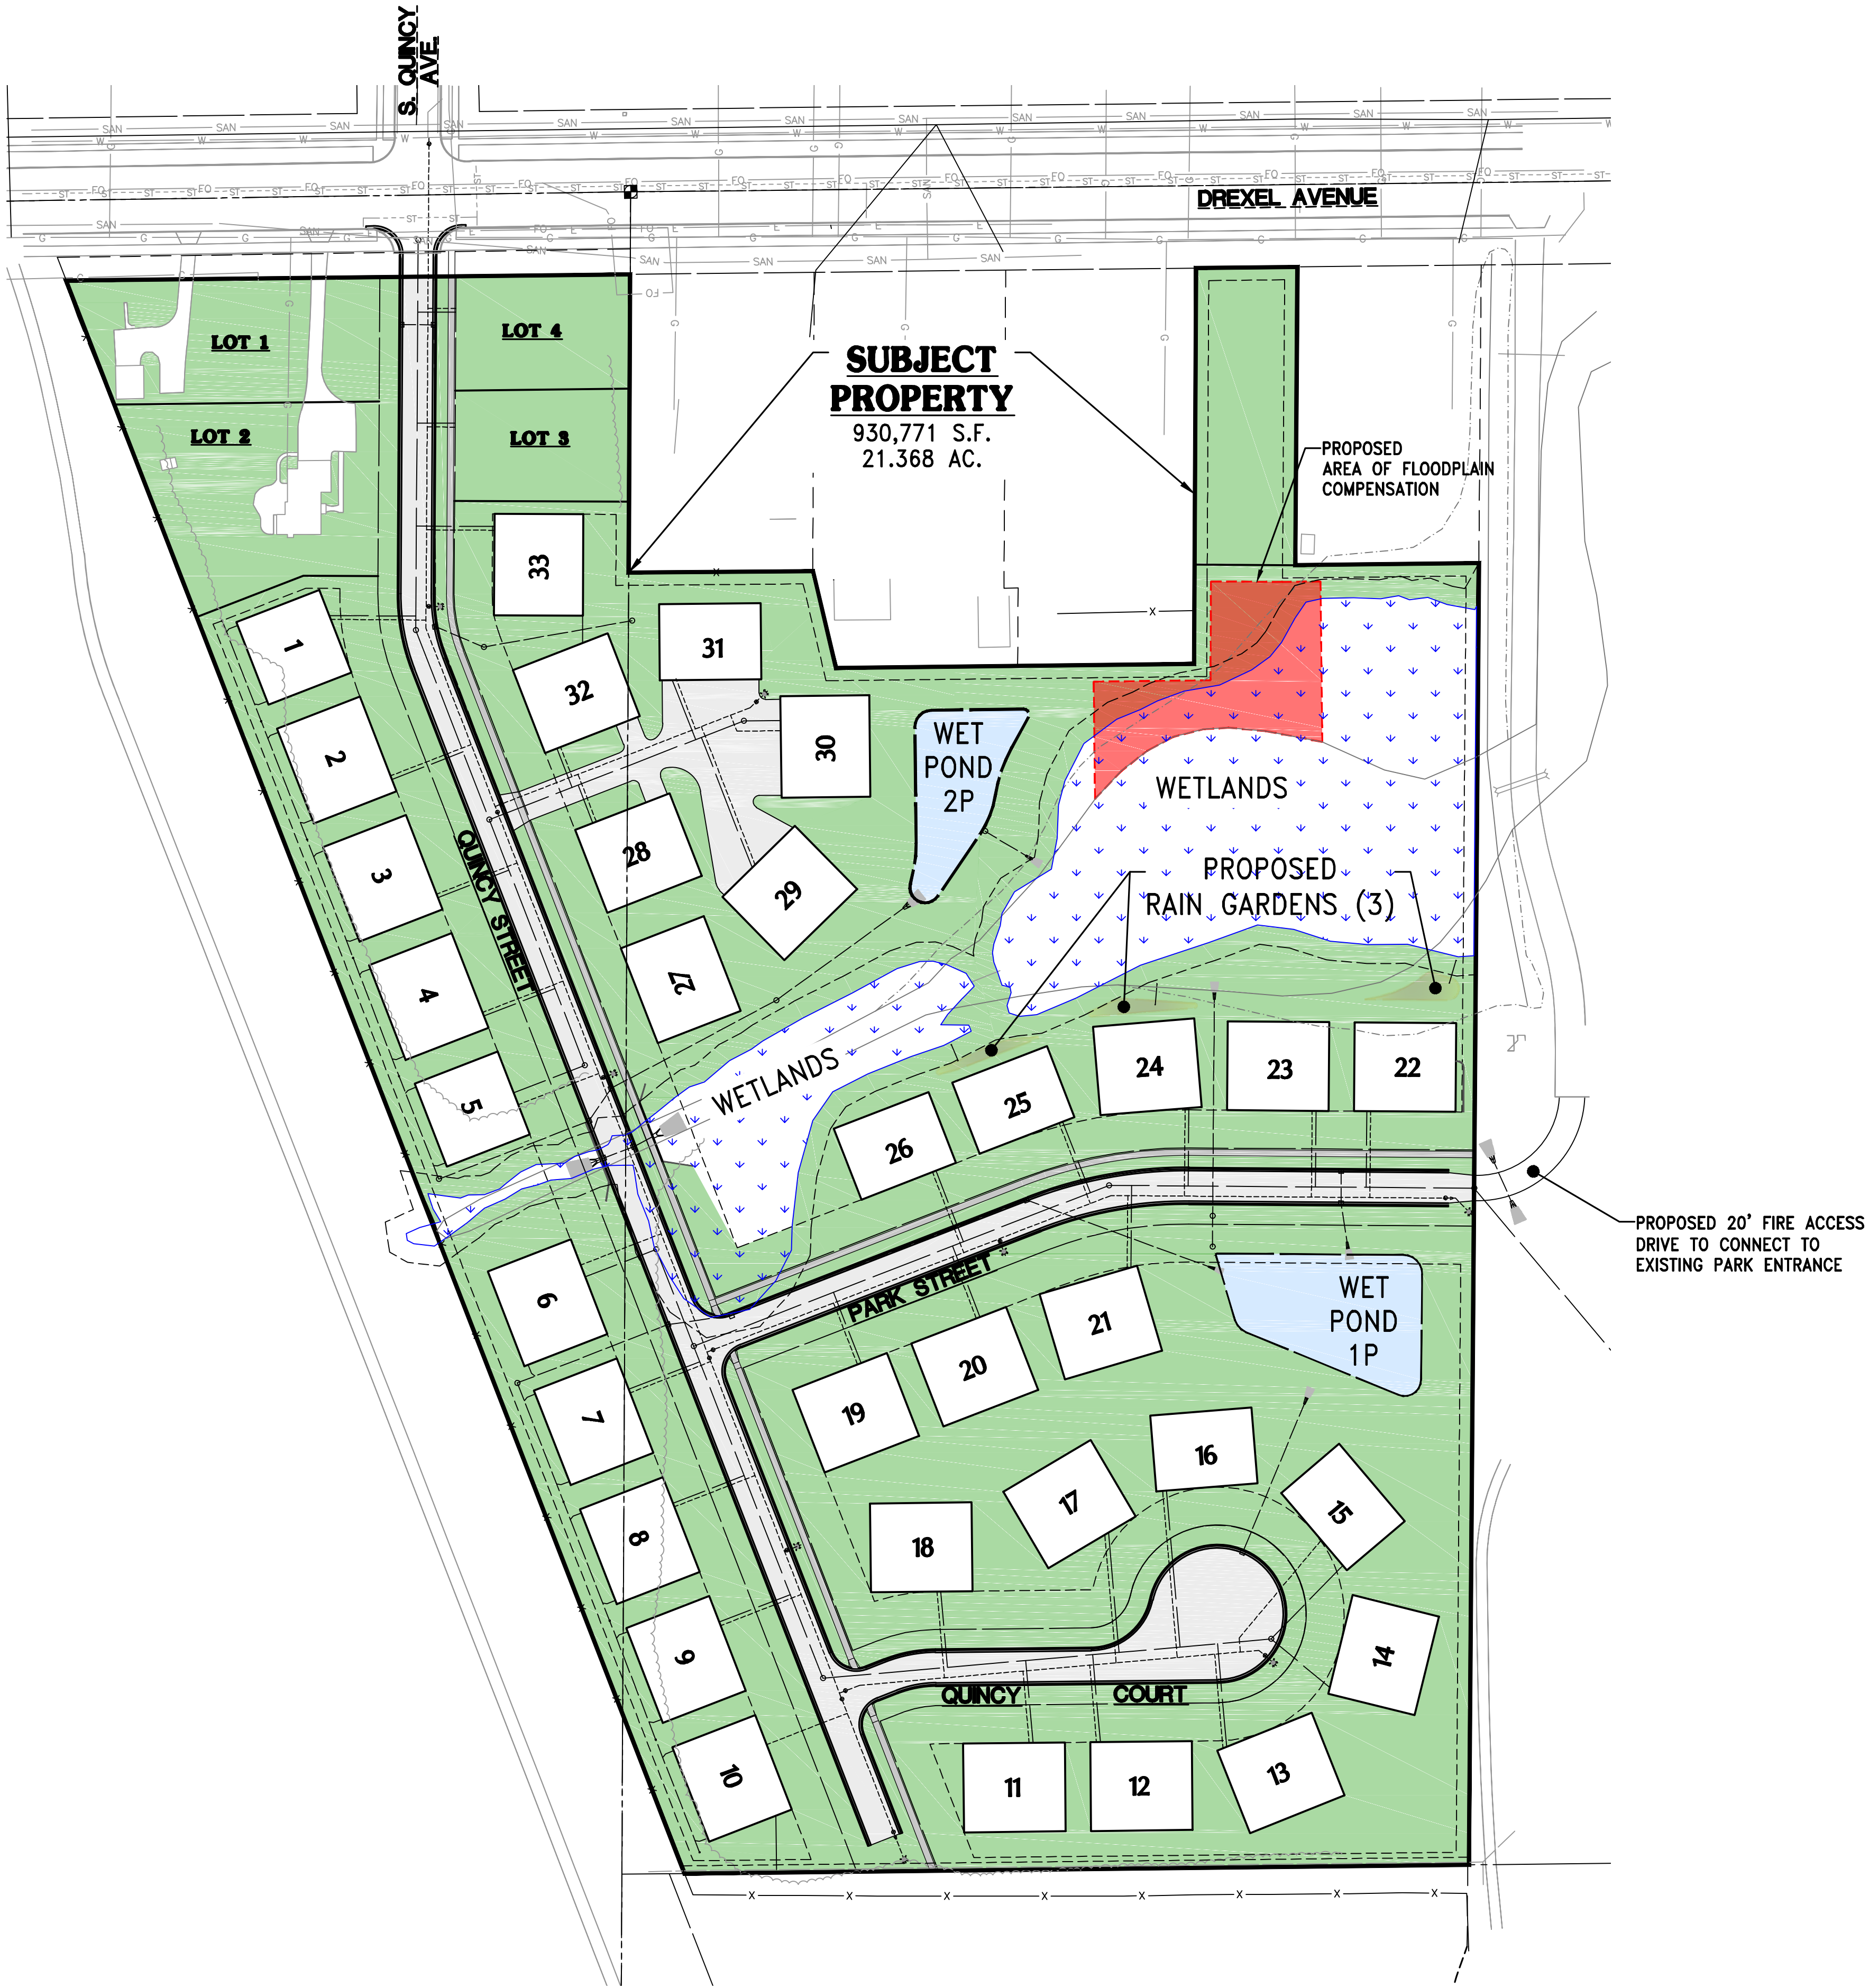

4100 N. CALHOUN ROAD, SUITE 300  
BROOKFIELD, WI 53005  
PHONE: (262) 790-1480  
FAX: (262) 790-1481  
EMAIL: jpd@trioeng.com

**PROJECT:**  
**STONEBROOK ON THE PARK**

641 E. DREXEL AVE.  
OAK CREEK, WISCONSIN  
RYAN'S BUYING, LLC  
PO BOX 486  
MUKWONAGO, WI 53149

**REVISION HISTORY**

DATE	DESCRIPTION
02/08/2022	INITIAL SUBMITTAL

**DATE:**

FEBRUARY 8, 2021

**JOB NUMBER:**

21-076-1124

**DESCRIPTION:**

**PROPOSED SITE  
PLAN - OVERALL**

**SHEET**

**C1.1**