



Job: Bill Dingel
Date: 6/6/2024
Time: 8:25 PM

Left Elevation

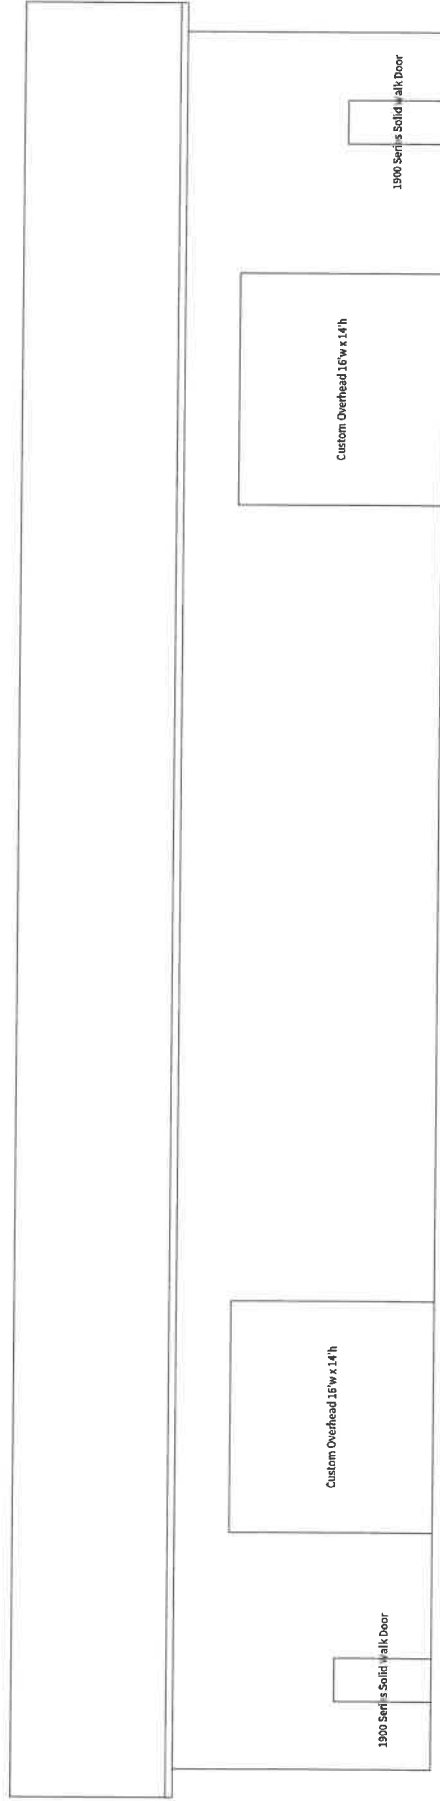


Job: Bill Dingel
Date: 6/6/2024
Time: 8:25 PM

Front Elevation

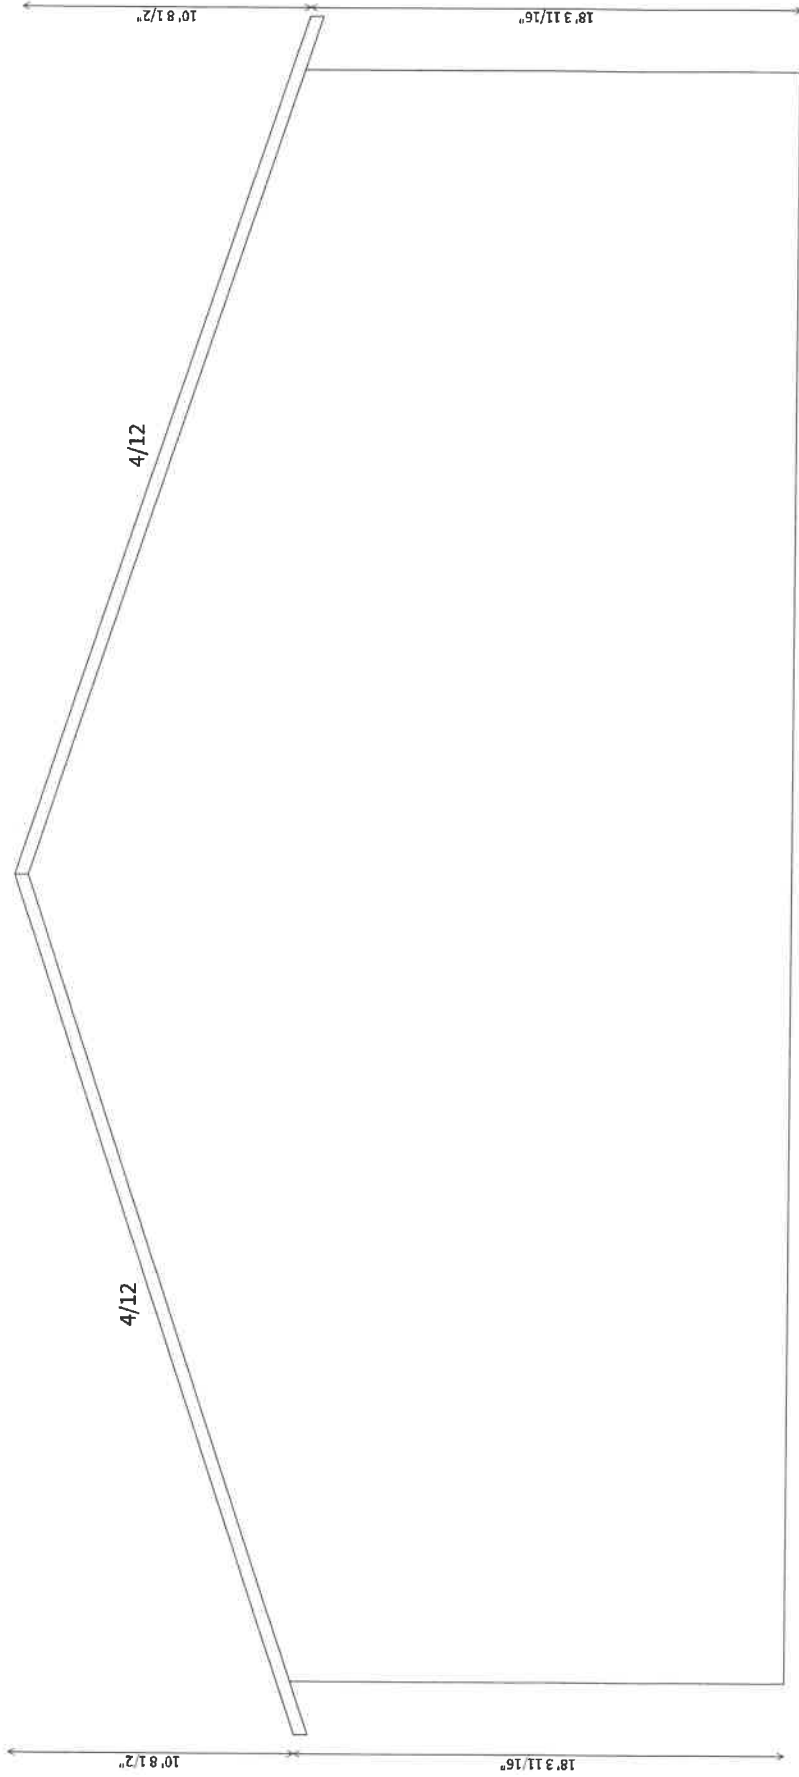


Job: Bill Dingel
Date: 6/6/2024
Time: 8:25 PM

Right Elevation

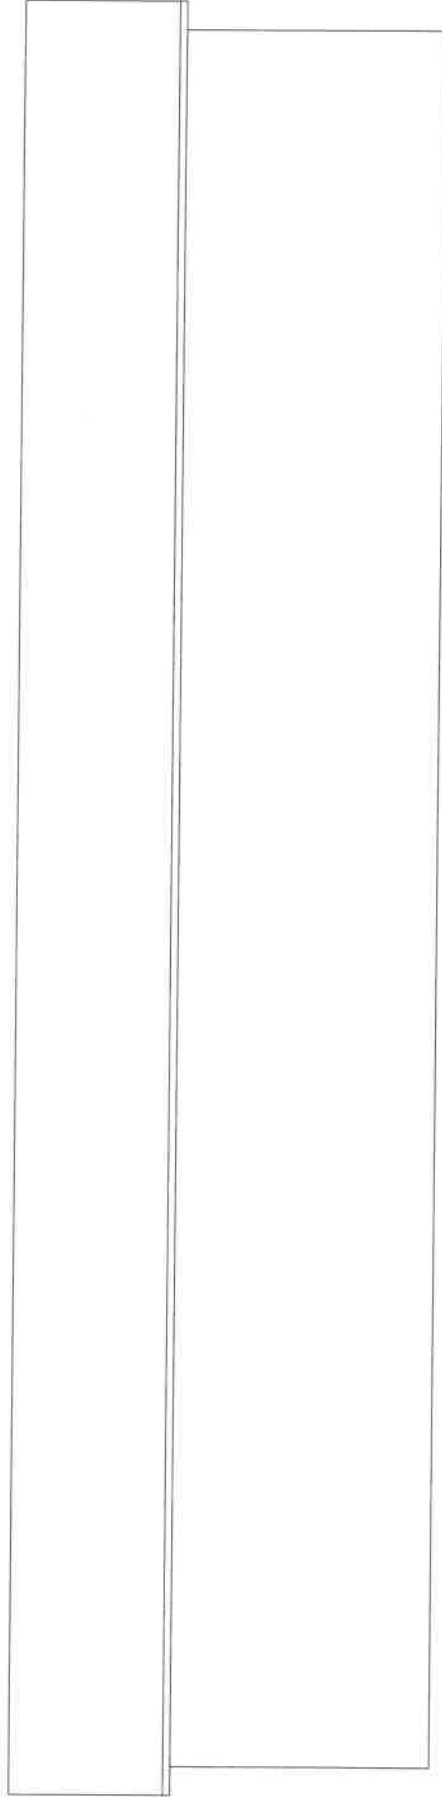


Job: Bill Dingel
Date: 6/6/2024
Time: 8:25 PM

Back Elevation

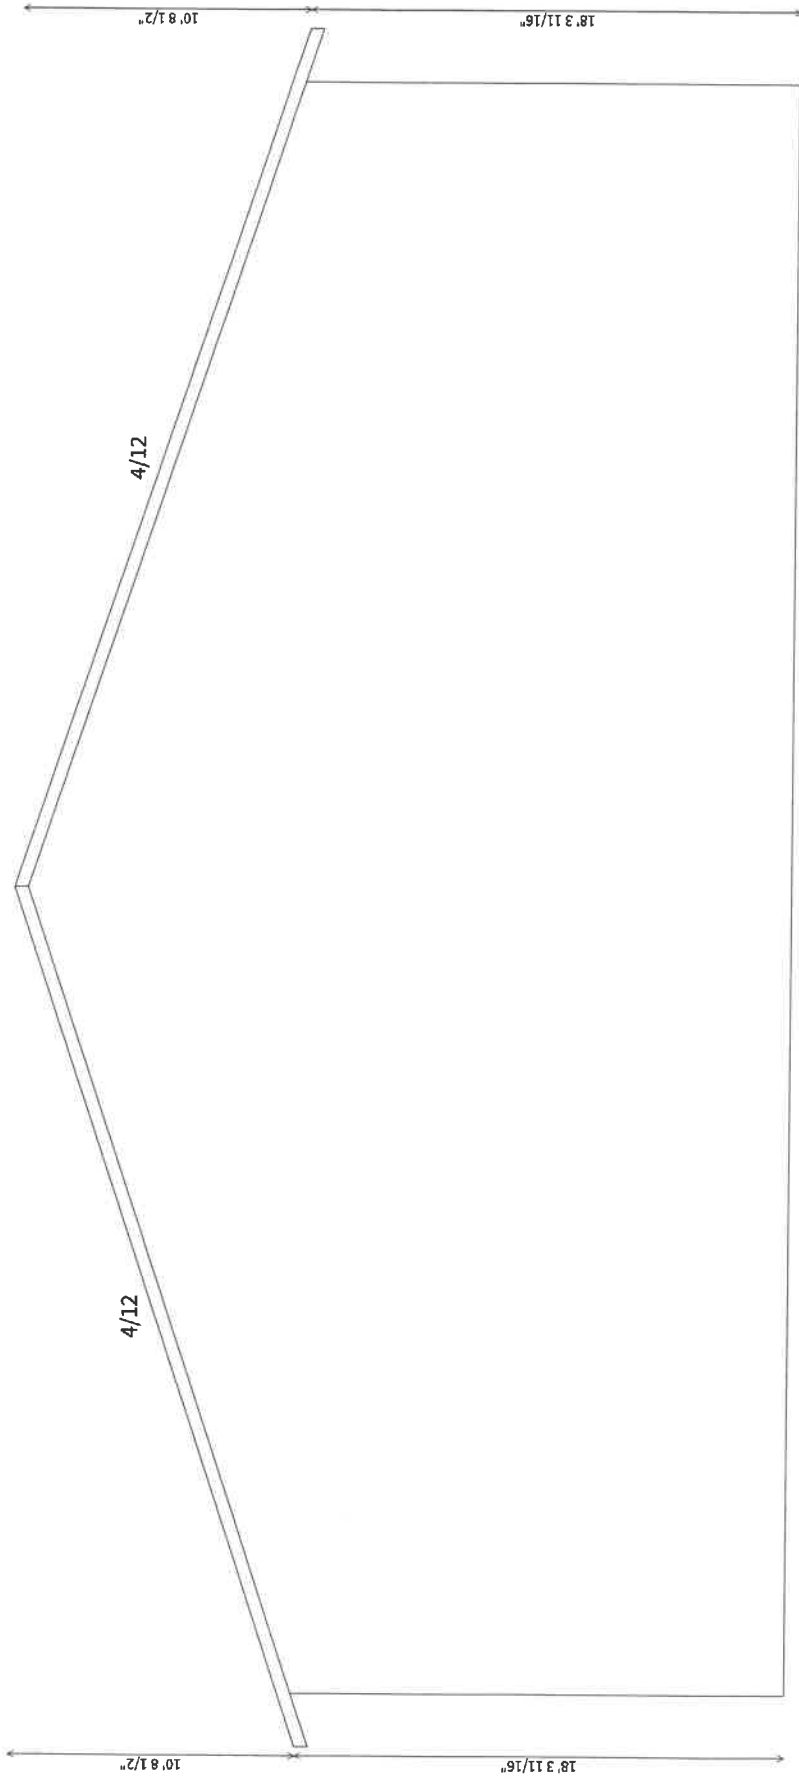

Job: Bill Dingel
Date: 6/6/2024
Time: 8:25 PM

Post Layout

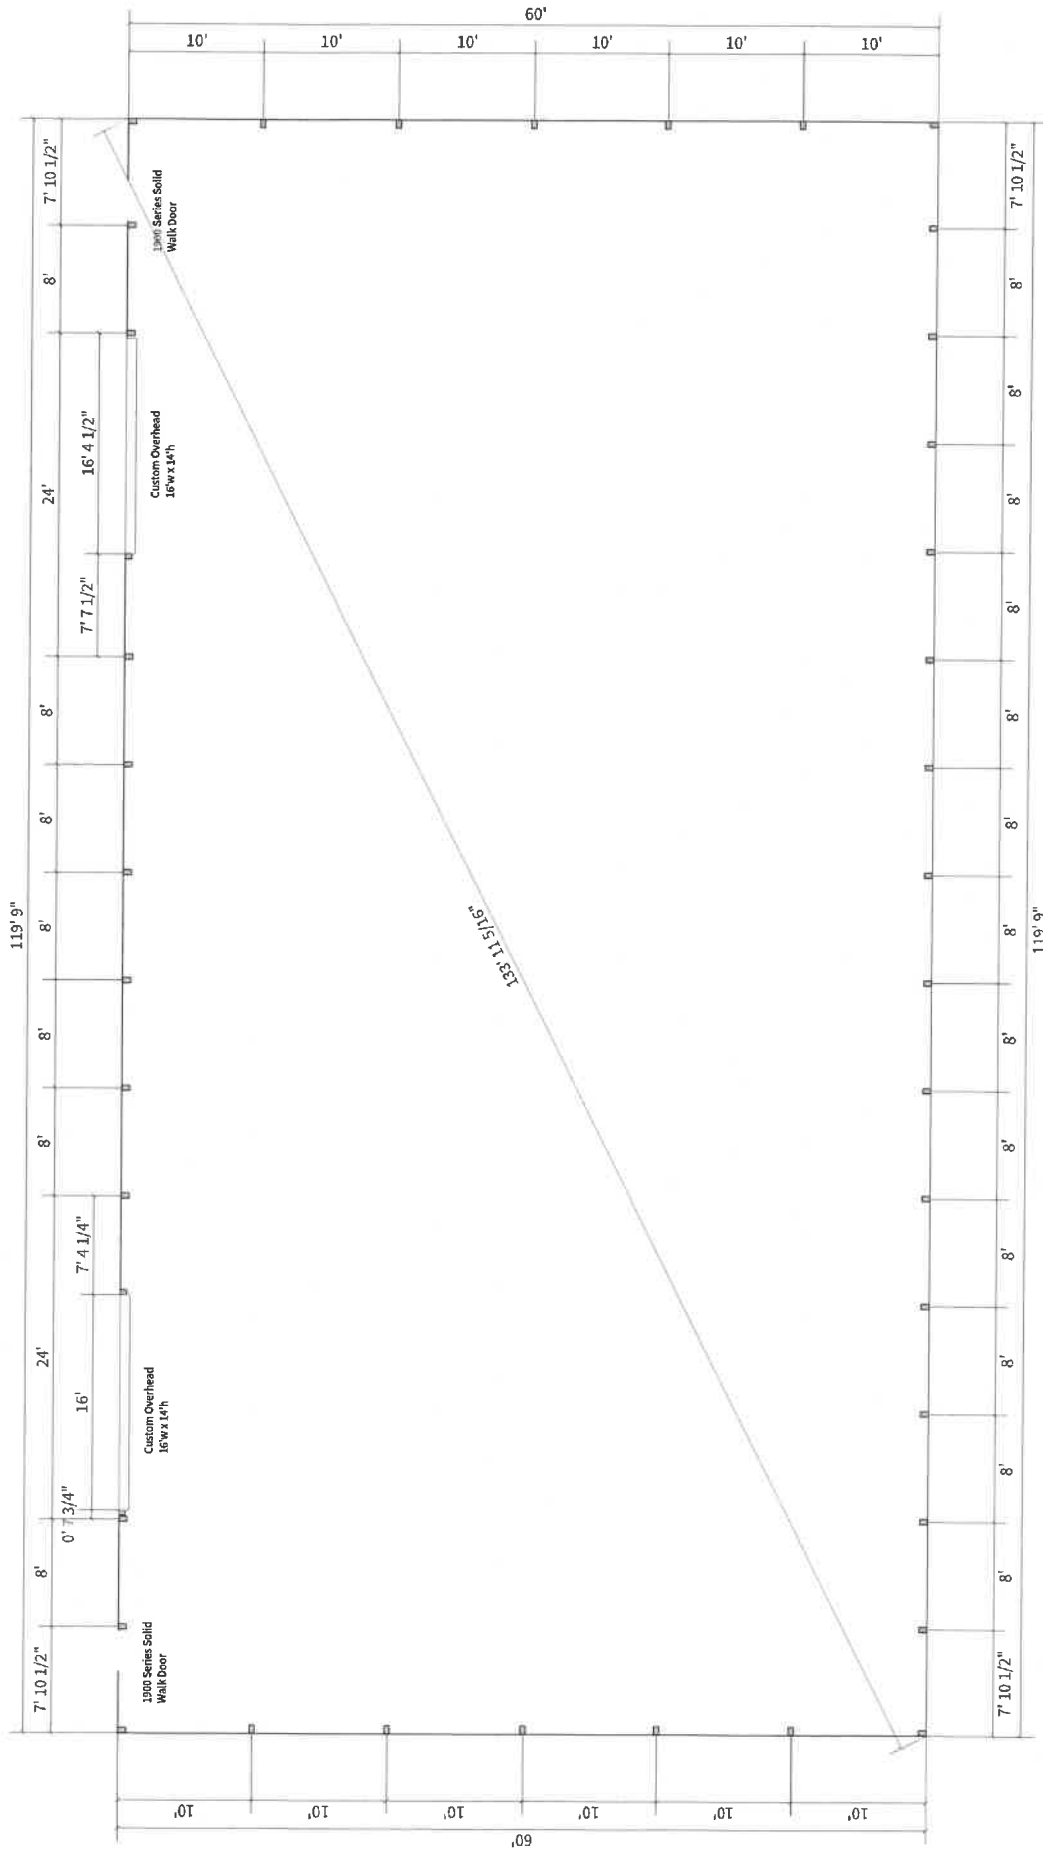

Job: Bill Dingel
Date: 6/6/2024
Time: 8:25 PM

Cross Section - EXT-1

ROOF MATERIAL: Textured Charcoal 29 GA AG Panel

PURLINS: 2x4 On Edge
SUBFASCIA: 2x6
FASCIA: Fascia
SOFFIT: soffit 18"

WALL MATERIAL: Rural Red 29 GA AG Panel
WAINSCOT MATERIAL: Charcoal 29 GA AG Panel

TOP OF WALL: F & J

EXTERIOR CARRIER: 2x6

EXTERIOR WALL GIRTS: 2x6


CORNER POSTS: 3 Ply 2x8
INTERMEDIATE POSTS: 3 Ply 2x8

EXTERIOR SKIRT BOARD: 2x10 GT
BOTTOM IS AT GRADE

SIDING BEGINS 0' ABOVE GRADE

4/12 TRUSS SYSTEM
HEEL HEIGHT: 0' 8"
TRUSS SPACING: 96 IN. O. C.

BRACE PER TRUSS MANUFACTURER'S RECOMMENDATIONS
TRUSS LOADING: 21-4-4

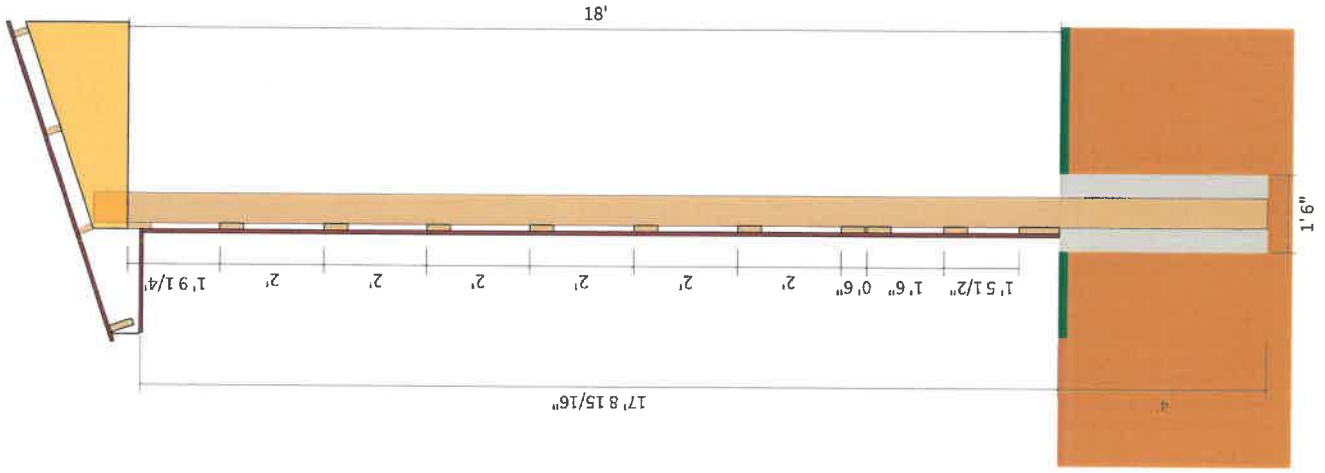

FOUNDATION NOTES:
POST HOLE: 4' X 1' 6" DIAMETER
FASTENER: (none)
BASE: 6" x 16" Concrete footing pads
UPLIFT: Green Treated Anchor Block

Job: Bill Dingel
Date: 6/6/2024
Time: 8:25 PM

Cross Section - EXT-3

ROOF MATERIAL: Textured Charcoal 29 GA AG Panel

PURLINS: 2x4 On Edge
SUBFASCIA: 2x6
FASCIA: Fascia
SOFFIT: soffit 18"

WALL MATERIAL: Rural Red 29 GA AG Panel
WAINSCOT MATERIAL: Charcoal 29 GA AG Panel

TOP OF WALL: F & J

EXTERIOR CARRIER: 2x6


EXTERIOR WALL GIRTS: 2x6

CORNER POSTS: 3 Ply 2x8
INTERMEDIATE POSTS: 3 Ply 2x8

EXTERIOR SKIRT BOARD: 2x10 GT
BOTTOM IS AT GRADE


SIDING BEGINS 0' ABOVE GRADE

4/12 TRUSS SYSTEM
HEEL HEIGHT: 0' 8"
TRUSS SPACING: 96 IN. O. C.
BRACE PER TRUSS MANUFACTURER'S RECOMMENDATIONS
TRUSS LOADING: 21-4-4

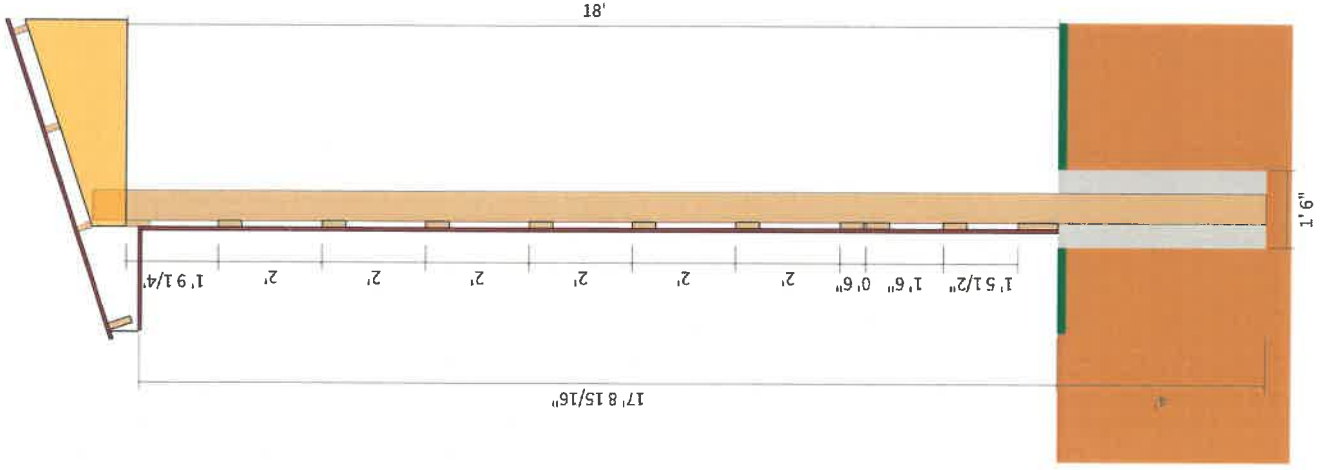


FOUNDATION NOTES:
POST HOLE: 4' X 1' 6" DIAMETER
FASTENER: (none)
BASE: 6"x16" Concrete footing pads
UPLIFT: Green Treated Anchor Block

Iso 1

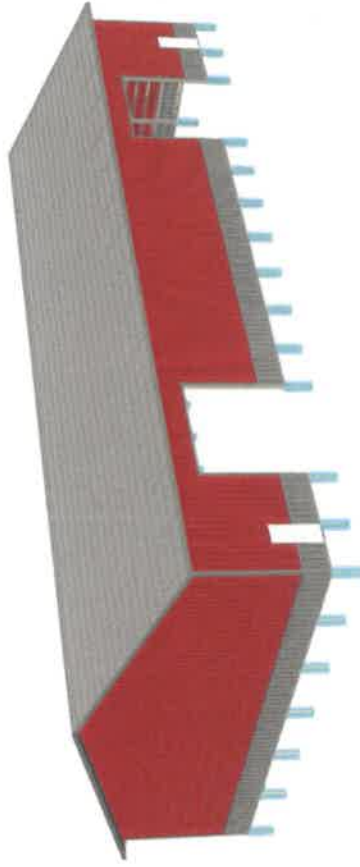


ISO 2

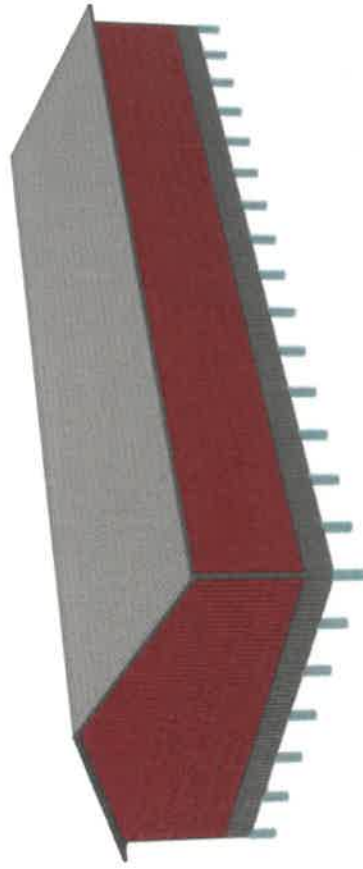

Job: Bill Dingel
Date: 6/6/2024
Time: 8:25 PM

Front Elevation

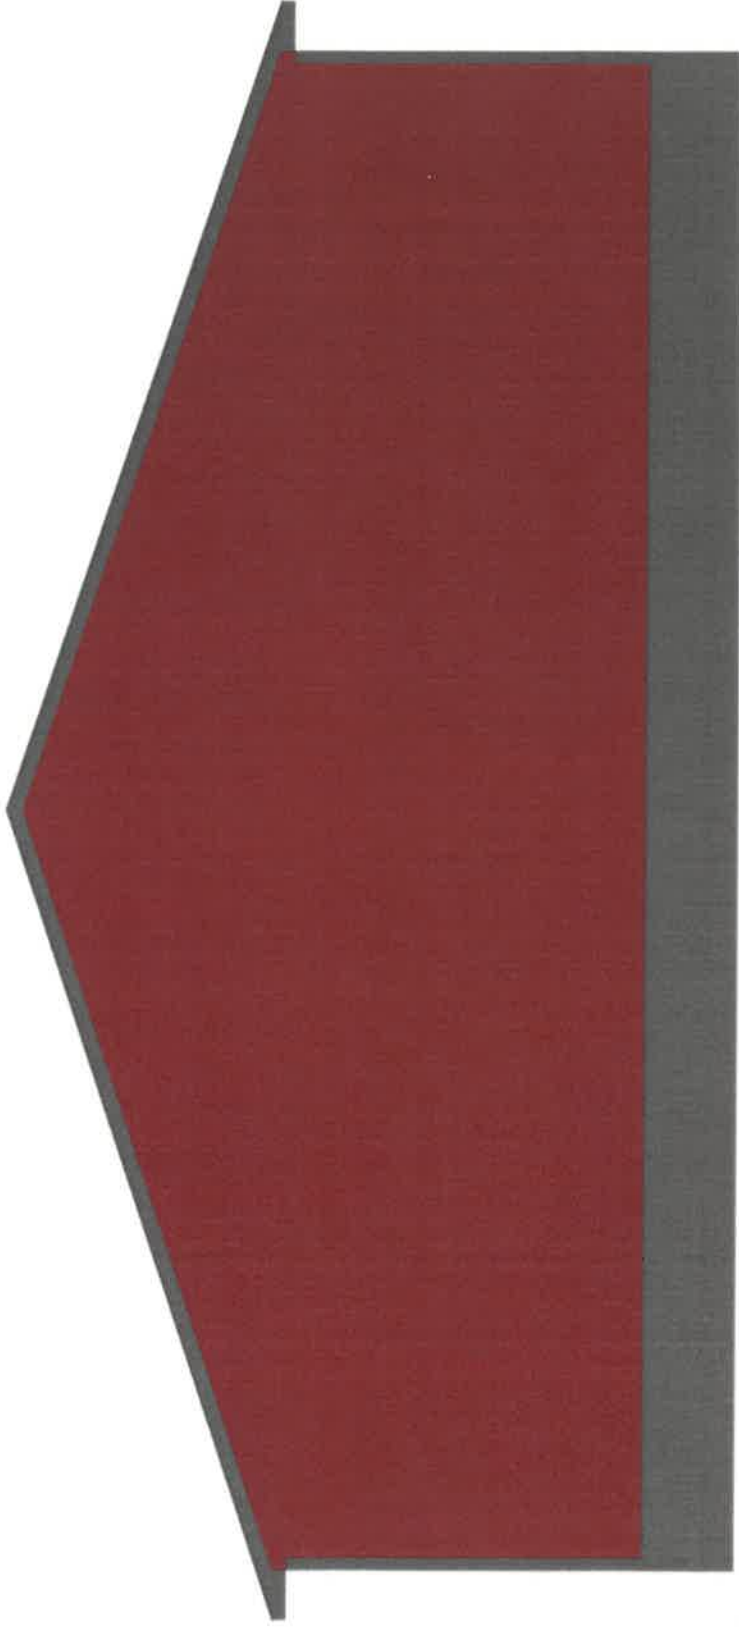


Left Elevation



Job: Bill Dingel
Date: 6/6/2024
Time: 8:25 PM

Back Elevation

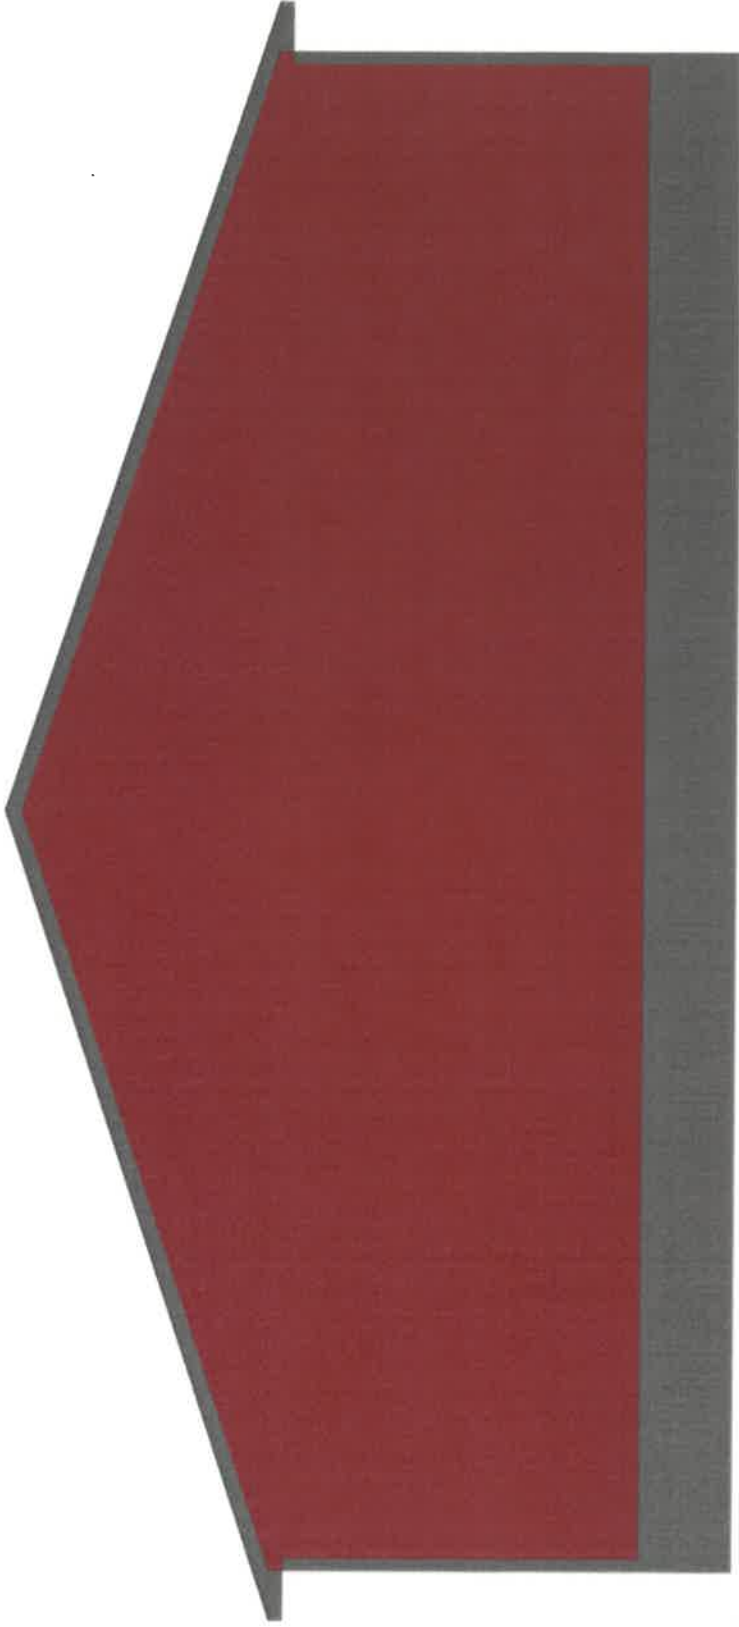

Right Elevation

