


PLAT OF SURVEY
That part of the East 1/2 of Section 28, Town 5 North, Range 17 East, which lies East of the center line of State Trunk Highway 67, excepting therefrom: Certified Survey Map No. 2220, Certified Survey Map No. 3372, Certified Survey Map No. 4154 and Certified Survey Map No. 9313, that portion conveyed for Highway purposes by Deed recorded in Volume 237 of Deeds, Page 268, as Document No. 180665 and further excepting therefrom that part conveyed by Deed recorded on December 28, 2009, as Document No. 3715609.

Surveyed for: Bill Dingel

Survey address: W372 S9944 State Road 67

- FOUND 6" CONC. MON. W/BRASS CAP
- FOUND 1 1/4" O.D. IRON PIPE
- RECORDED AS DIMENSIONS

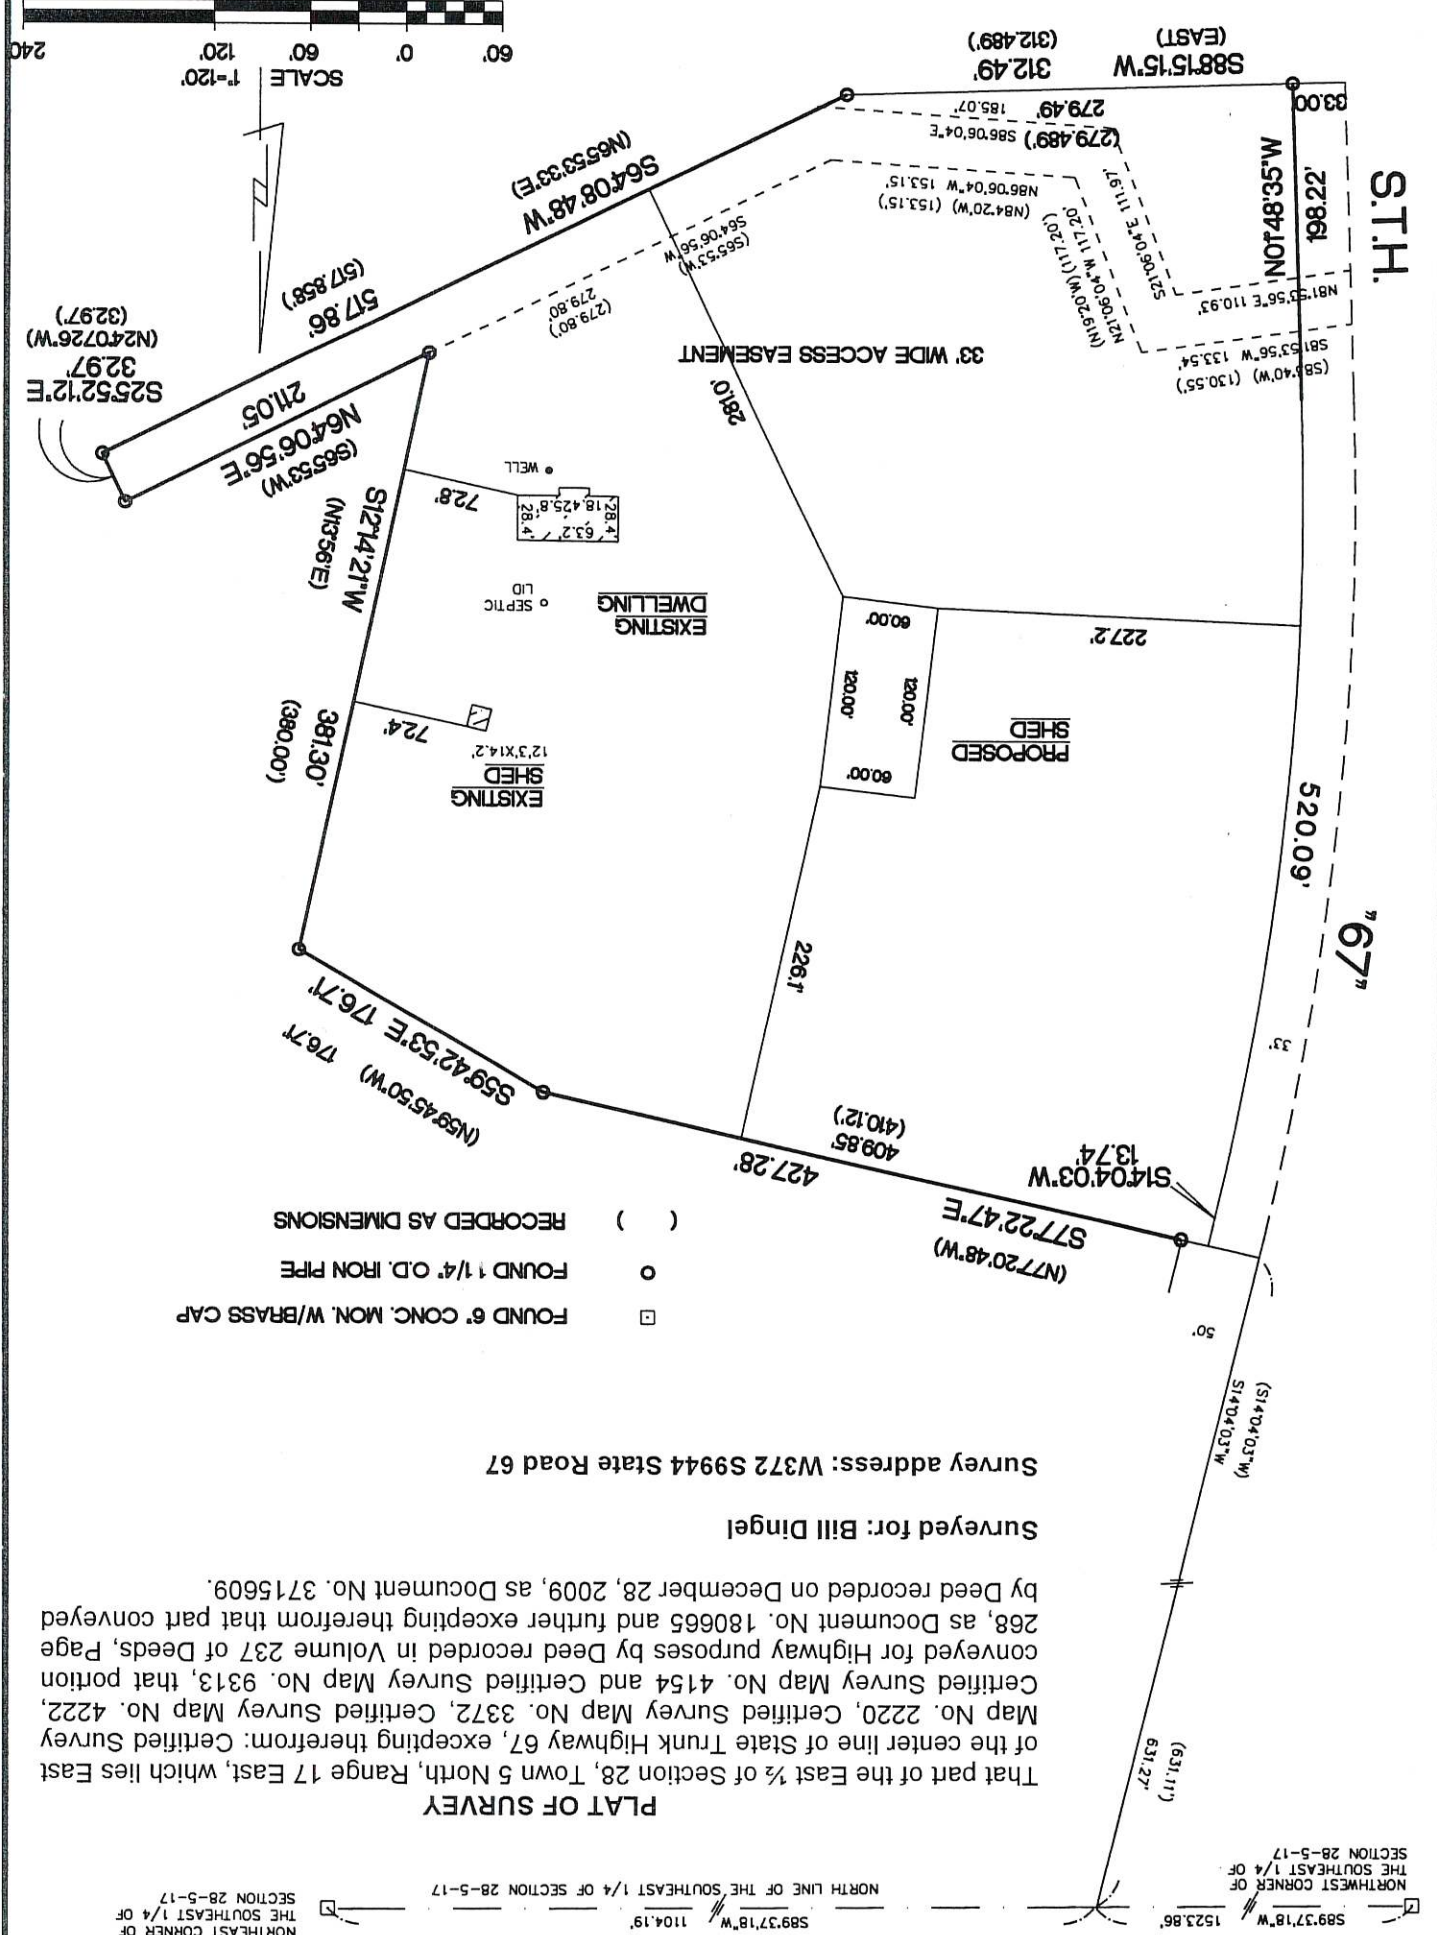

RADIUS	LENGTH	CHORD	BEARING	DELTA
1876.86	520.09	518.43	N06°07'44"E	15°52'38"

"I hereby certify that I have surveyed the above described property and that the above map is a true representation thereof and shows the size and location of the property, its exterior boundaries, the location of all visible structures and dimensions of all principal buildings thereon, boundary fences, apparent easements, roadways and encroachments if any."
"This survey is made for the use of the present owners of the property, and also those who purchase, mortgage or guarantee the title thereto within one year from date hereof."

DATE 12/6/19
FIELD WORK BY TEP
DRAWN BY TEP
JOB NUMBER 1919

KETTLE MORaine SURVEYING INC.
75 W36245 Wilton Road
Eagle Wisconsin 53119
P.O. Box 357
(262) 594-3484
kettlemorainesurvey.com
Terrance E. Pisarek P.L.S.



BEARINGS ARE REFERENCED TO THE NORTH LINE OF THE SOUTHEAST 1/4 OF SECTION 28-5-17 ANS IS ASSUMED TO BEAR S89°37'18"W. (NAD27).
8.38 ACRES EXCL. 11.18 A/W