


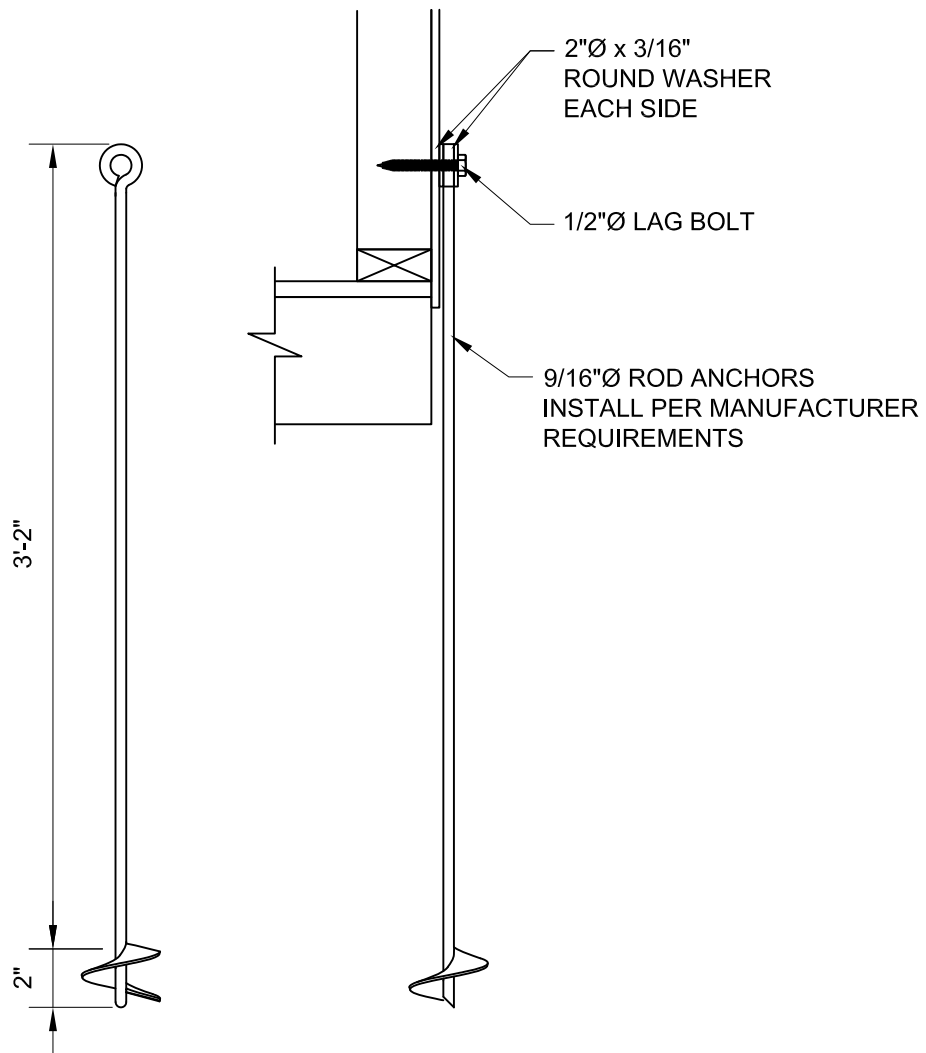

AUGER ANCHOR DETAIL

Scale: NTS



TUFF SHED®
Storage Buildings & Garages

Title: AUGER ANCHOR DETAIL
2018/2021 IBC&IRC
115 MPH EXP C

Drawn By: SJ
Date Drawn: 6/23/22
Checked By:
Date Revised: