

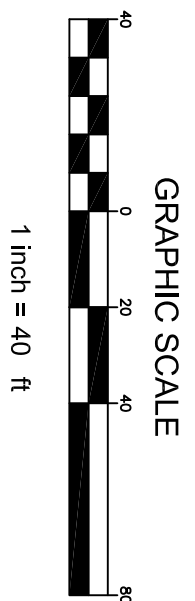


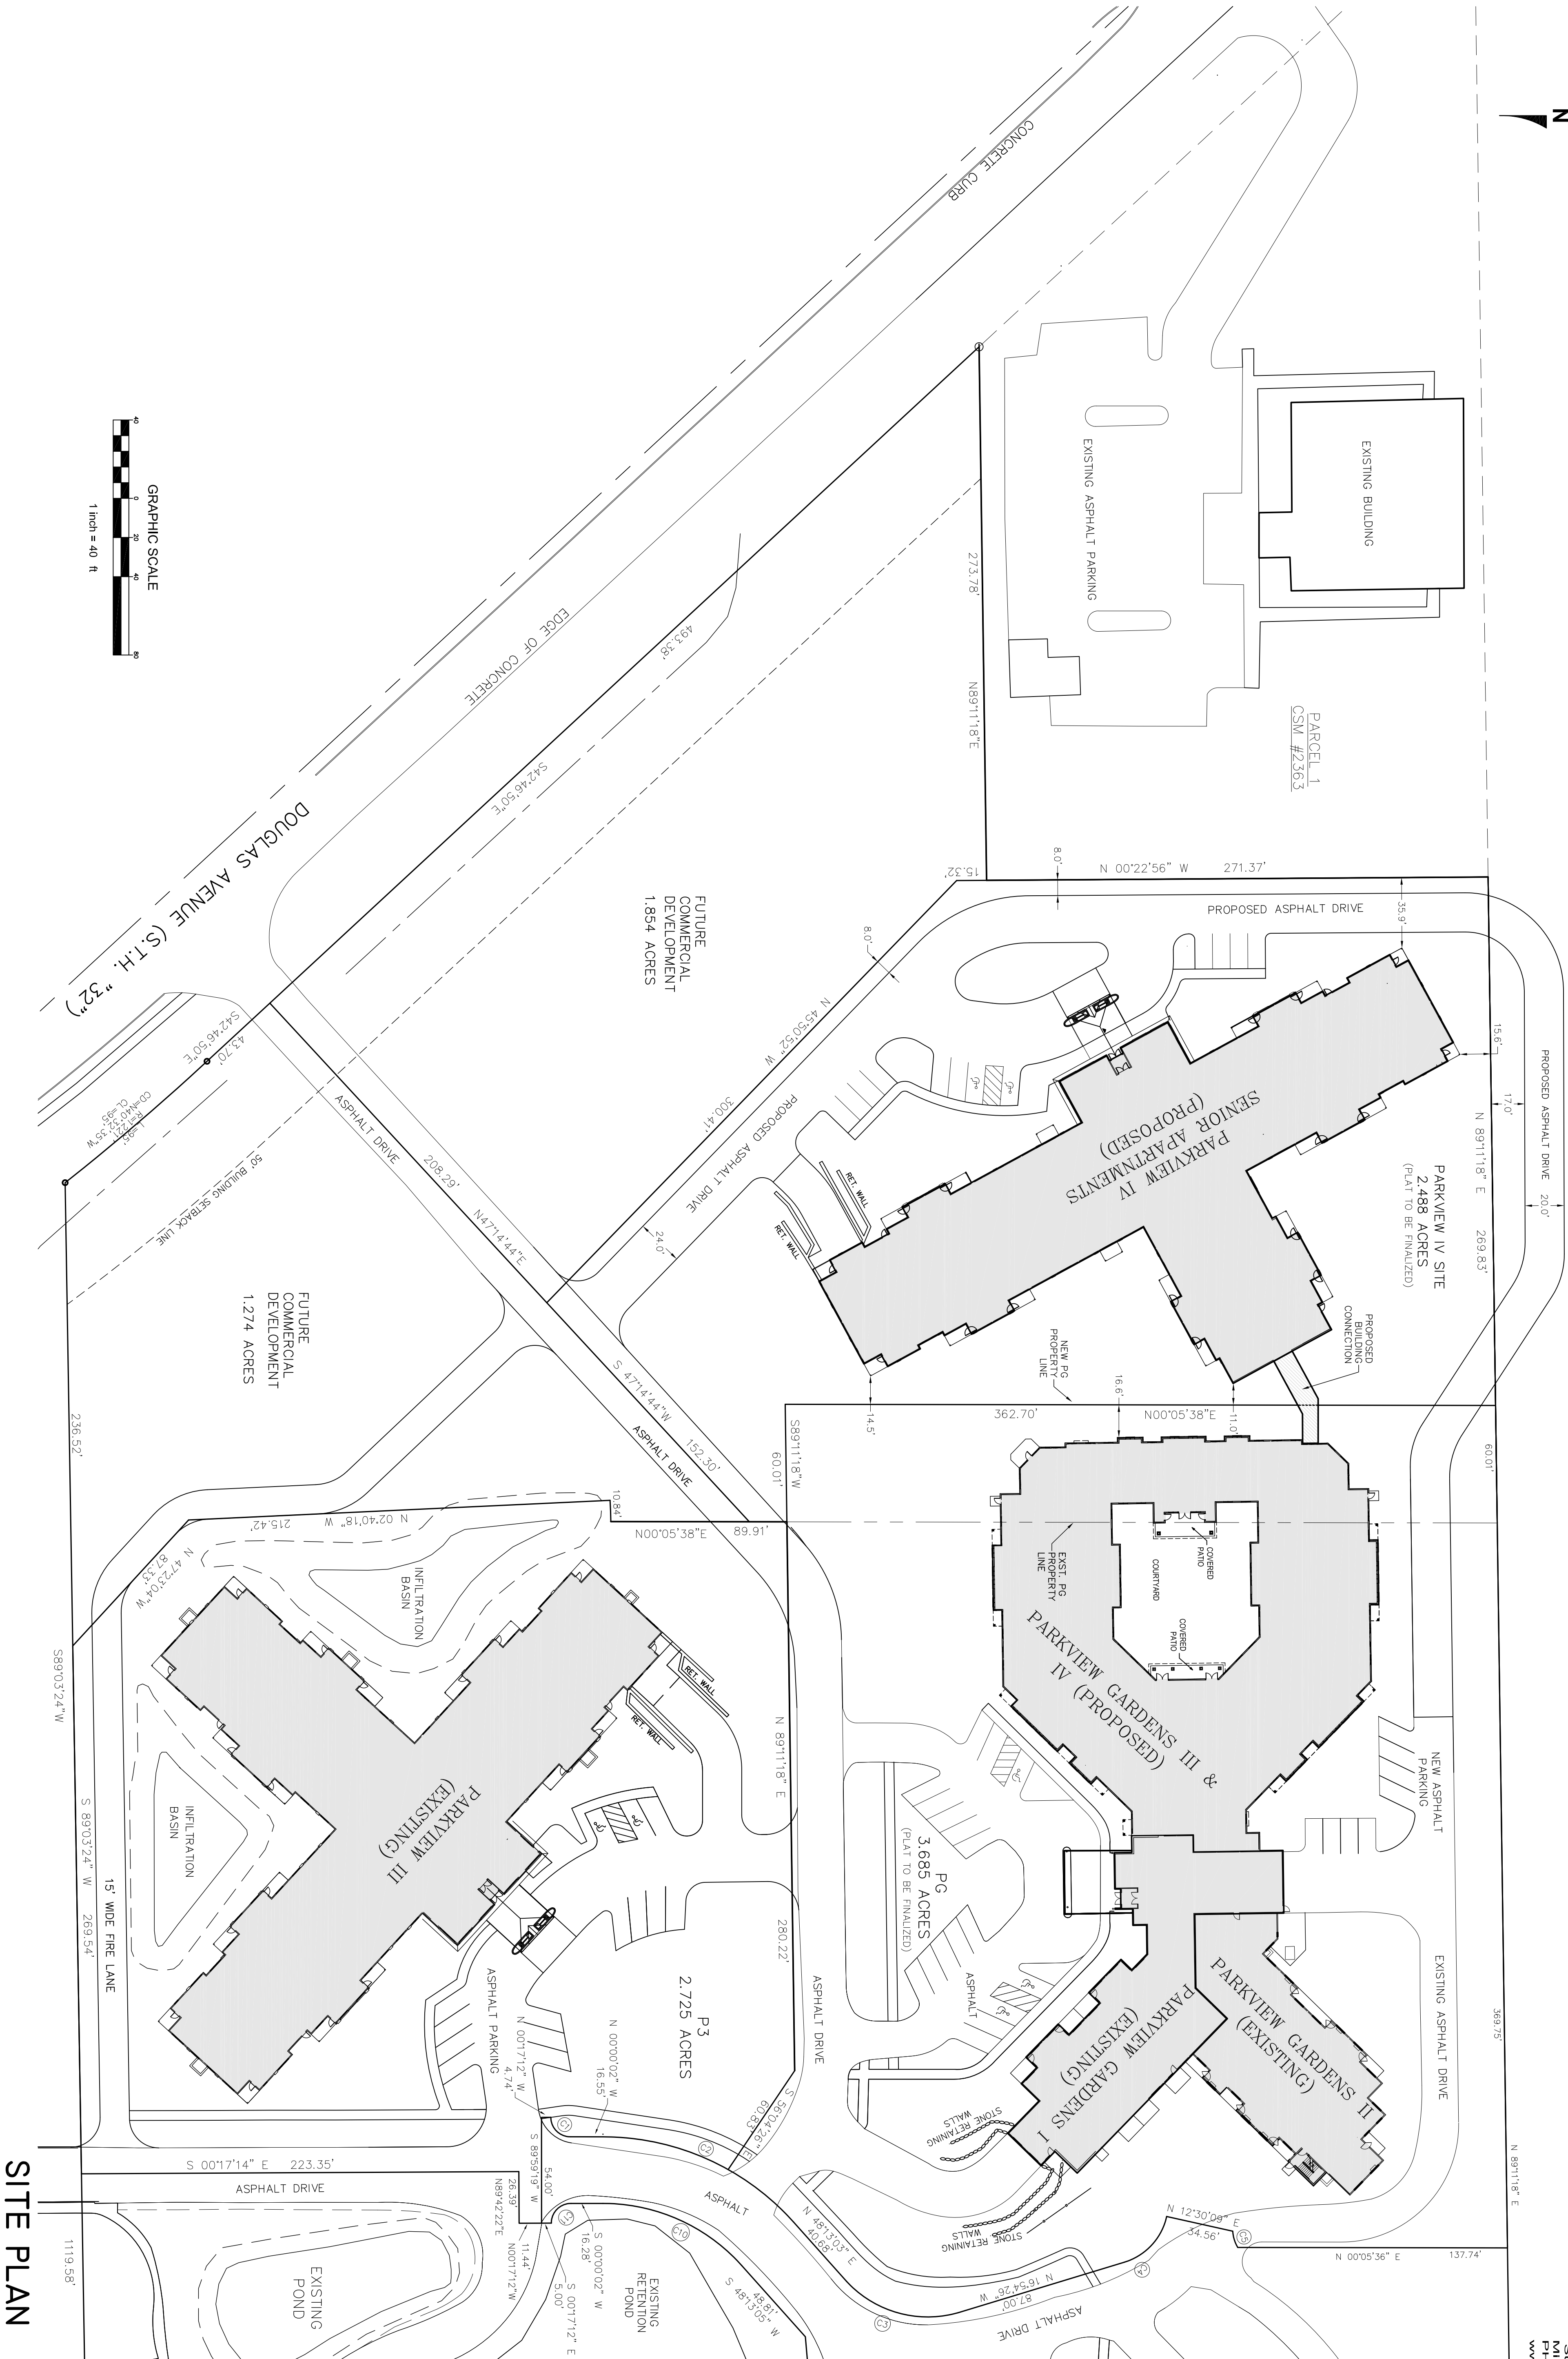

FUTURE
PARKVIEW COMMONS SITE
15.197 ACRES
(DETAILS TO BE DETERMINED)

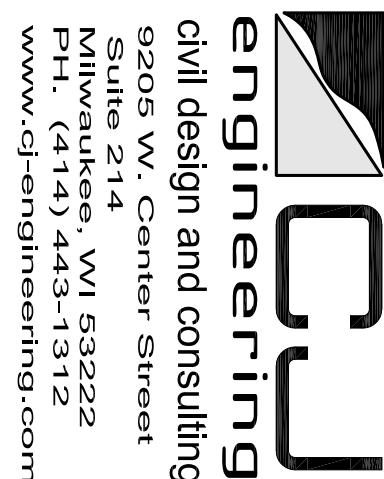

PARKVIEW IV SENIOR APARTMENTS
CALEDONIA, WI

CUE NO.: 144,7R0
DECEMBER 03, 2014

SITE PLAN

C1.0