


GRAPHICAL SCALE (FEET)







0 1" = 100' 200

Being a part of Lot 1 of Certified Survey Map No. 2673, in the Northeast 1/4 and Southeast 1/4 of the Southeast 1/4 of Section 34 and the Northeast 1/4, Southeast 1/4, Northwest 1/4 and Northwest 1/4 of Section 35, Township 4 North, Range 22 East, Village of Caledonia, Racine County, Wisconsin.

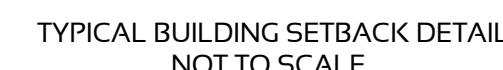

www.pinnacle-enqr.com

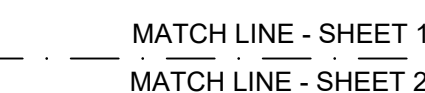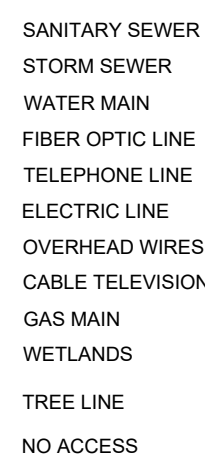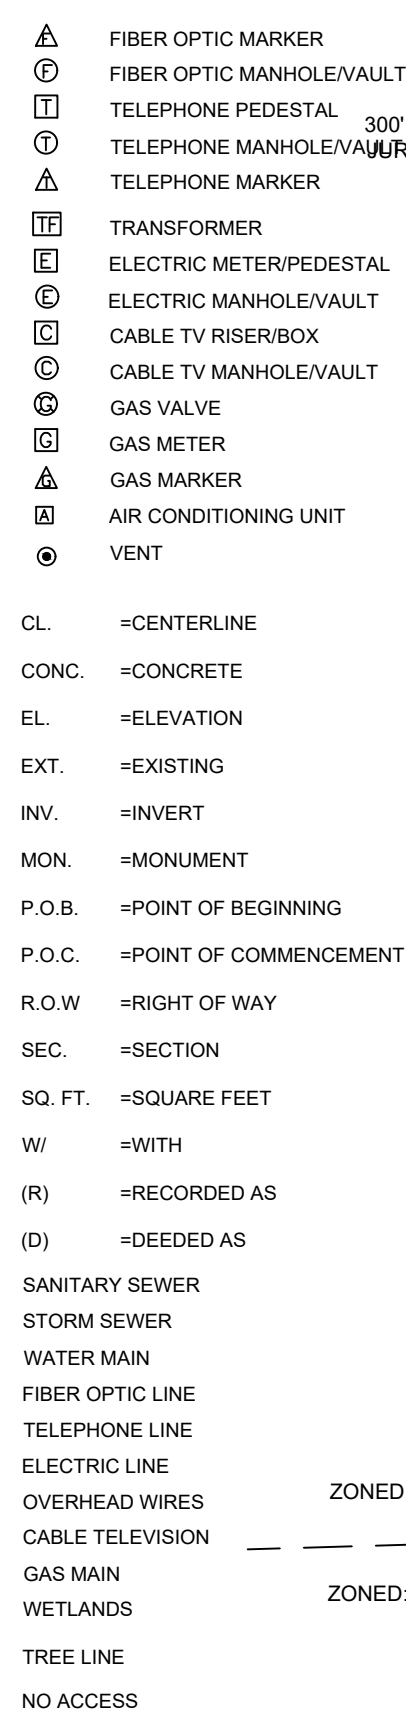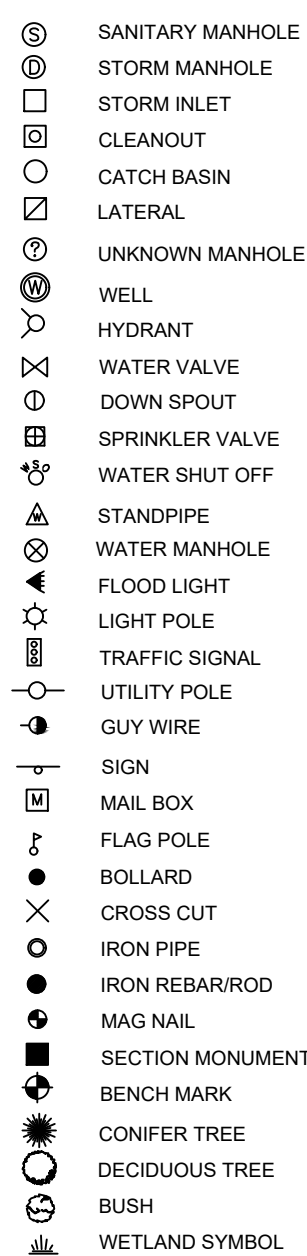

This instrument drafted by John P. Konopacki, PLS-Registration No. S-2461

PINNACLE ENGINEERING GROUP

Bearings referenced to the Wisconsin State Plane Coordinate System, South Zone (N.A.D. 1927). The north line of the Southwest 1/4 of Section 35, Township 4 North, Range 22 East bears N89°27'00"E.

Prepared for:
NEWPORT GROUP LTD
8338 CORPORATE DRIVE SUITE 300
RACINE, WISCONSIN 53406

REVIEWING AGENCIES:
- Village of Caledonia
- Department of Administration

PEG JOB#953.00
SHEET 1 OF 2

Being a part of Lot 1 of Certified Survey Map No. 2673, in the Northeast 1/4 and Southeast 1/4 of the Southeast 1/4 of Section 34 and the Northeast 1/4, Southeast 1/4, Southwest 1/4 and Northwest 1/4 of Section 35, Township 4 North, Range 22 East, Village of Caledonia, Racine County, Wisconsin.

CURVE TABLE					
CURVE NO.	LENGTH	RADIUS	DELTA	CHORD BEARING	CHORD LENGTH
C1	442.39'	10737.59'	002°21'38"	S81°05'05"W	442.35'
C2	226.17'	365.13'	035°29'24"	S10°00'37"W	222.57'

