

Proposal:

Meeting Date: October 28, 2025

Item No.: 6

### **PLAN COMMISSION REPORT**

Description:	Sign plan amendment for the replacement of the Drexel Town Square monument sign located at 7935 S. Main St.
Applicant(s):	Sean Phelan, Phelan Development and Eric Gebhardt, RINKA, Inc.
Address(es):	7935 S. Main St. (2 <sup>nd</sup> Aldermanic District)
Suggested Motion:	That the Plan Commission approves a sign plan amendment for the replacement of the Drexel Town Square monument sign located at 7935 S. Main St., with the following conditions:
	<ol> <li>That all relevant Code requirements remain in effect.</li> <li>That the existing easement for the current location of the sign is vacated and a new easement is recorded for the new sign location and provided to the Community Development Department.</li> <li>That this approval by Plan Commission shall expire within twelve (12) months after the date of approval if a sign permit has not been issued.</li> </ol>
Owner(s):	BTS B1 LLC
Tax Key(s):	813-9055-000
Lot Size(s):	1.017 ac
Current Zoning District(s):	DTSMUPDD
Overlay District(s):	N/A
Wetlands:	☐ Yes ☐ No Floodplain: ☐ Yes ☐ No

Sign Plan Amendment - Drexel Town Square

Meeting Date: October 28, 2025

Item No.: 6

Comprehensive

Mixed Use

Plan:

**Background:** The Applicant is requesting approval to amend the previously adopted sign plan for Drexel Town Square (DTS), last amended by the Plan Commission on June 24, 2025 and originally adopted in February 2014. The proposed amendment specifically concerns the design of the monument sign, which has been changed since the June 2025 amendment, thus requiring an additional sign plan amendment.

This monument sign is a two-sided development sign designed for visibility to both eastbound and westbound traffic along W. Drexel Ave. The sign measures approximately 13 feet wide and 20 feet tall. It features a Drexel Town Square logo, a larger LED digital display panel, and individual retailer signs mounted on fabricated aluminum materials. The sign is supported by a brick base measuring roughly 10 feet by three (3) feet wide and three (3) feet tall.

Currently, the sign is located within an easement (per Certified Survey Maps 8648, 8643, and 8669) near the center of Lot B1 along W. Drexel Ave., just west of the S. Main St. entrance. The Applicant proposes relocating the sign approximately 98 feet west, to the northwest corner of Lot B1, as illustrated in the attached site plan. This relocation is necessary to accommodate the construction of a new 8,735-square-foot multi-tenant retail building on the B1 site. To facilitate this change, the existing easement will need to be vacated, and a new easement established at the new sign location. A tree is currently located on the property where the sign is proposed. The Applicant is proposing to remove this tree upon installation of the sign. The tree measures approximately eight (8) inches in diameter, thus not requiring a tree preservation and removal plan per Sec. 17.0505(d)(1).

The Drexel Town Square Owners' Association has been involved with and has approved the new monument design. It is anticipated that over time, other monument signs around DTS will be replaced with a similar design.

**Options/Alternatives:** The Plan Commission has the discretion to approve the plans as presented, approve with specified conditions, or disapprove the proposal. Should the request not be approved, Plan Commissioners must provide the Code Sections upon which the denial is based so that the Applicant may revise and resubmit (if necessary).

Respectfully submitted & approved by:

Kristin Saine

Kristi Laine

Community Development Director

Prepared by:

Nic D'Amato

Nils Ant

Planner

#### Attachments:

Location Map

Narrative (1 page)


Site Plan (1 page)

Drexel Town Square Site Plan (1 page)

Proposed Sign Graphics (2 pages)

June 2025 Sign Graphics (1 page)

## **Location Map** 7935 S. Main St.

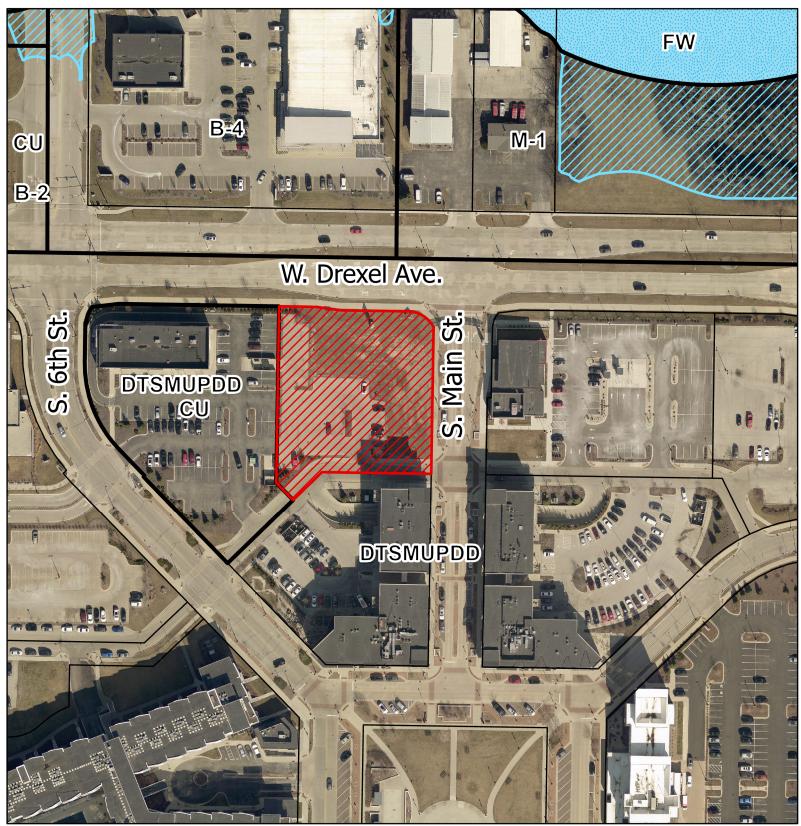

This map is not a survey of the actual boundary of the property this map depicts



Community Development

0.02 0.04 Miles 0

## Zoning

Ν

FloodFringe2024

- Official Street Map Floodway2024

Legend

□ Parcels

**7935** S. Main St.

Project Narrative – Building 1 Retail Building – Drexel Town Square 10/21/2025

RE: Building 1 Retail Building – Drexel Town Square

7935 S Main St.

Oak Creek, WI

Applicant: Phelan Development

117 N. Jefferson St. #207

Milwaukee, WI 53202

To: Oak Creek Planning Department and Planning Commission

Part of the project includes the shifting of the existing development monument sign, approximately 98 feet to the west of its current location. The new location is coordinated with the proposed site plan, the current easement for the sign would be vacated and a new one put in place showing the new location. The existing development sign location and the new proposed location are both noted on the site plan for review. Dimensions and appearance of the new sign are inculded in the submission.

Applicant Signature:

Eric Gebhardt, RINKA


Sign Plan Approved 2014



**Drexel Town Square Monument Signage Design Guidelines** 


Sign Approved 2014

<u>Development Monument Sign A Location- Draft</u>

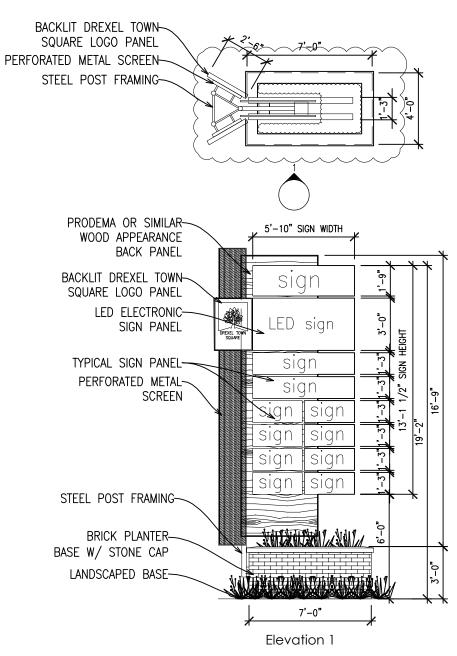

FINAL SIGN DETAILS, LIGHTING, AND SPECIFICATIONS BY SELECTED SIGN VENDOR (TBD).



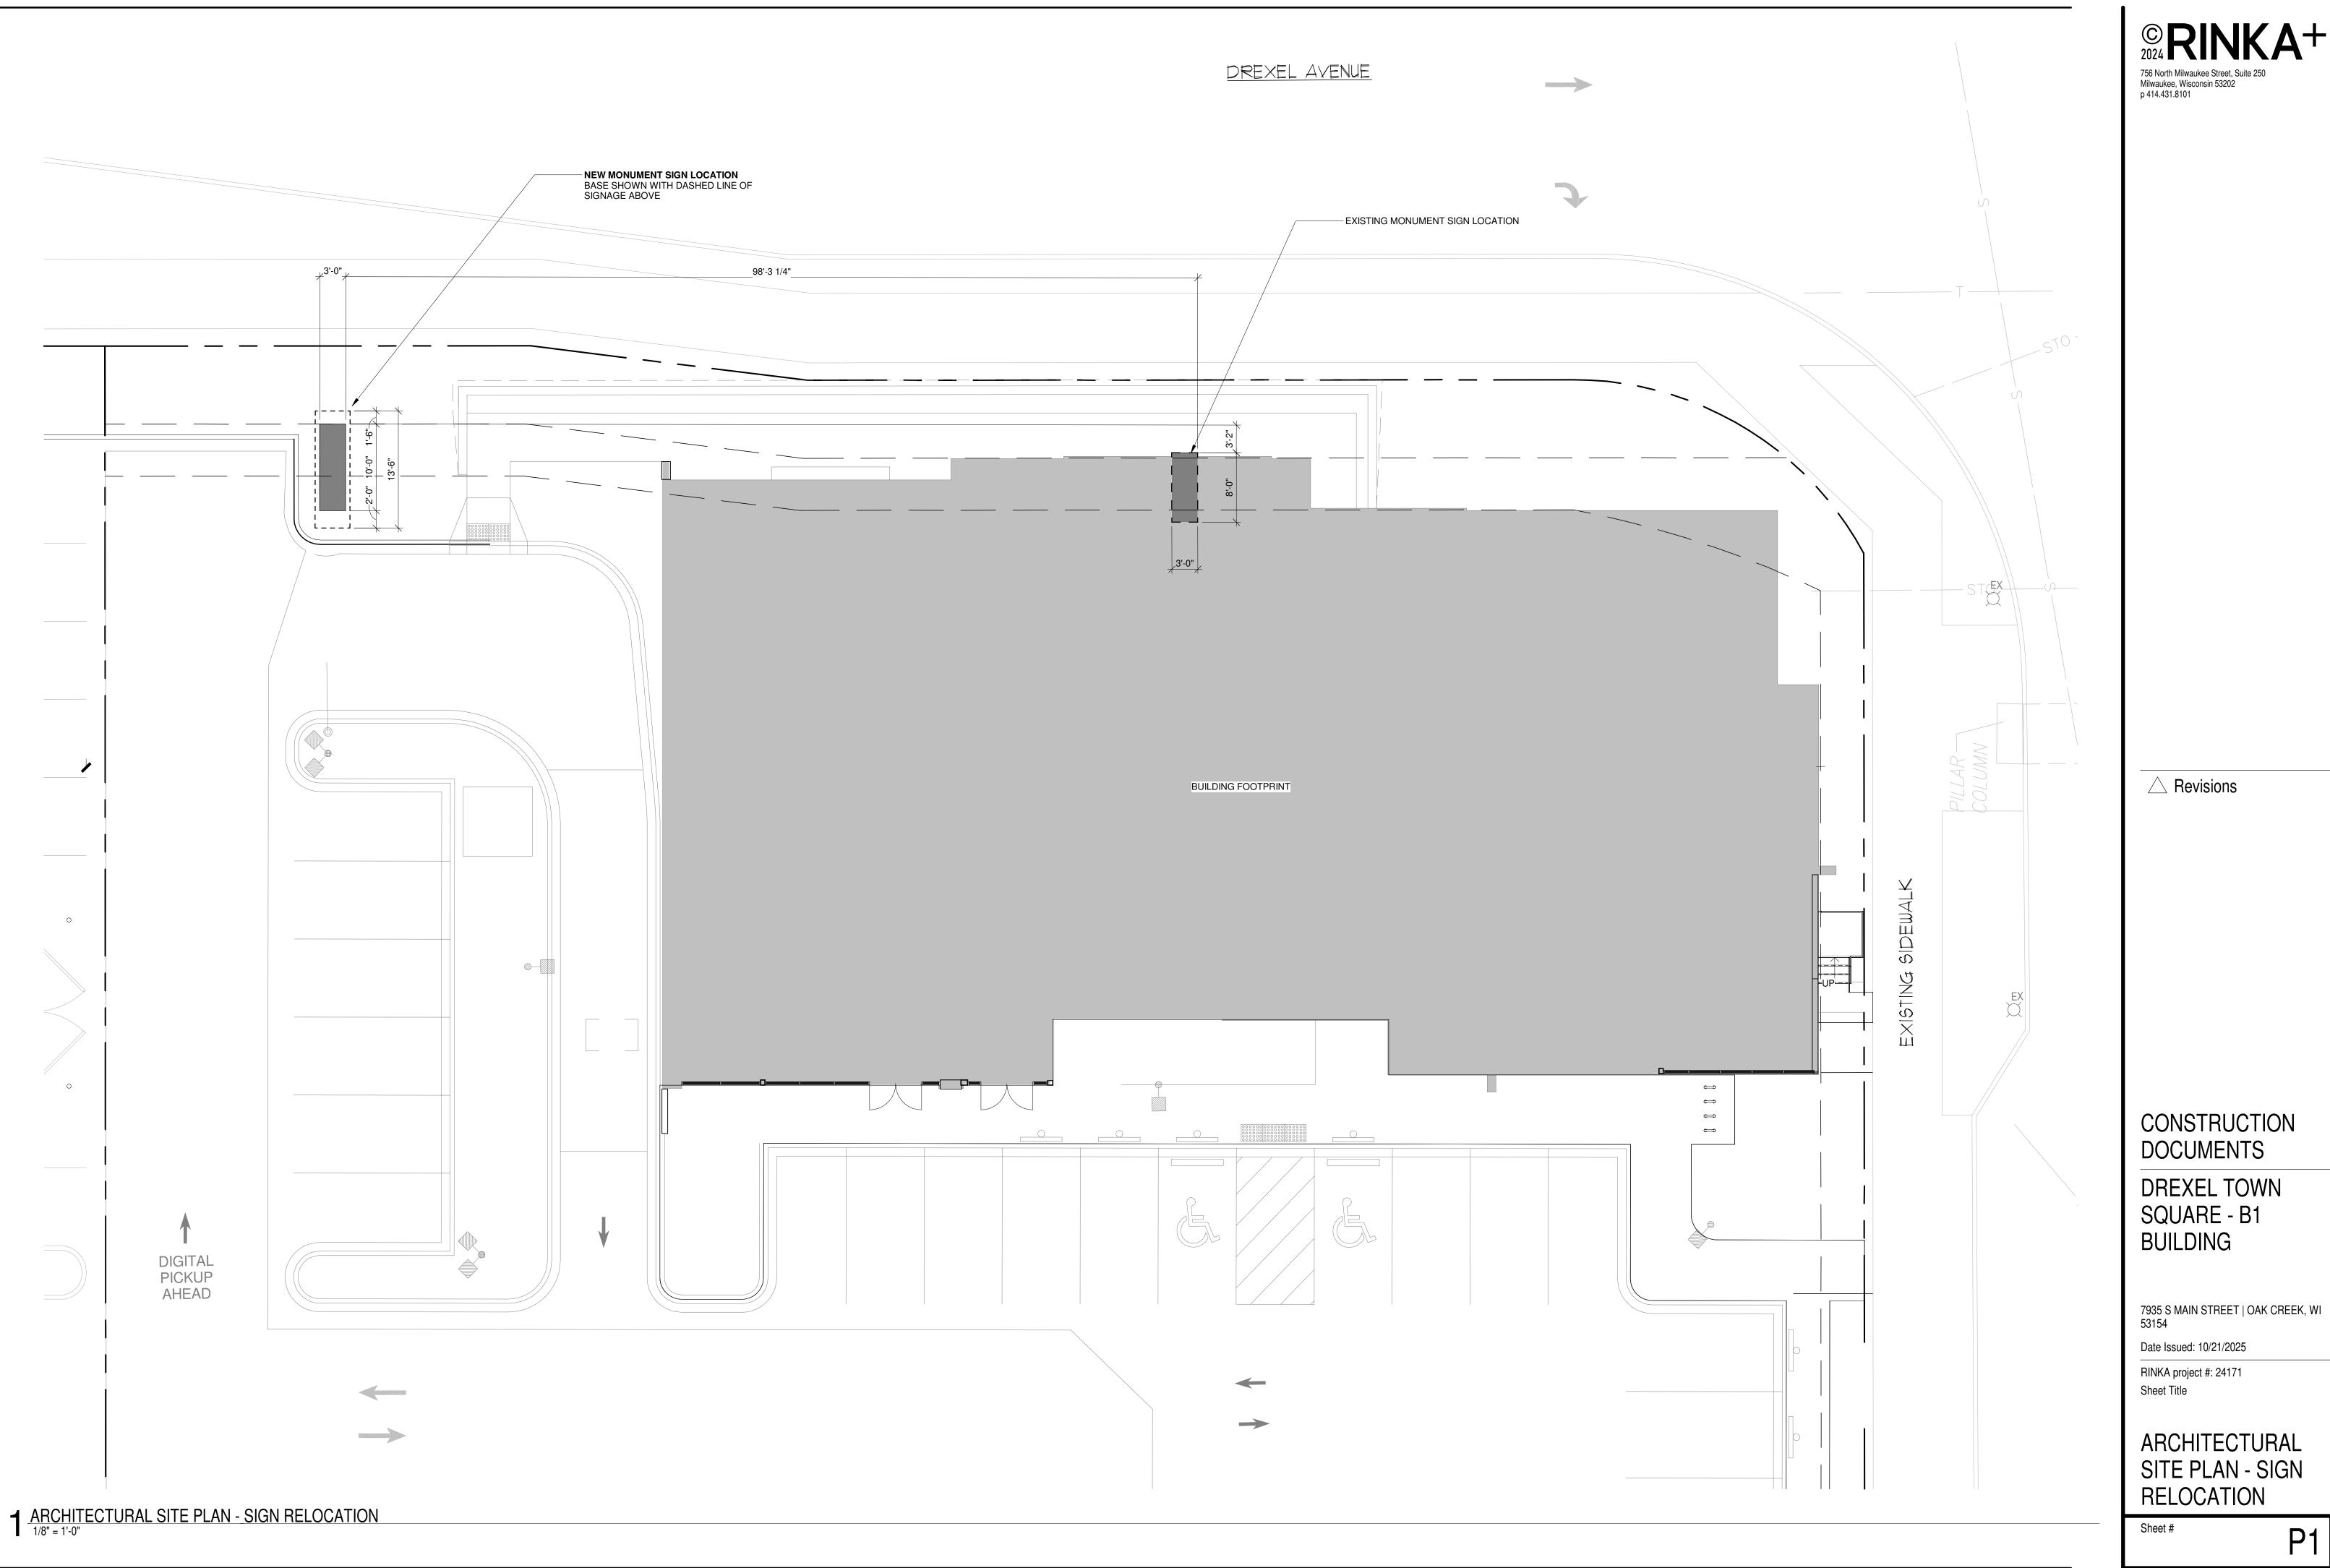

#### **D/F MONUMENT**

#### 1 - ACCENT FINS

**Material:** Fabricated Aluminum Frame with McNichold Slotted Perforated Aluminum Cladding

**Color:** Paint to Match MP 'Brushed Aluminum –

#### 2 - CABINET

Material: Fabricated Aluminum
Cabinet Color: Paint to Match MP
'Brushed Aluminum' –
Face Color: Belbien Exterior Grade
Woodgrain Vinyl [TBD]

#### **3** - TENANT PAN

Illumination: Internal White LEDs Material: Fabricated Aluminum Color: Paint to Match MP 'Brushed Aluminum' –

**Graphics:** 3/16" Backed-Up Acrylic with Digitally Printed Translucent Vinyl

#### 4 - DIGITAL DISPLAY

**Description:** Optec Infinity RGB LED Digital Display

**Resolution:** 10mm Pixel Pitch, 144 x 320 Pixels

#### 5 - LIT CABINET

Illumination: Internal White LEDs Material: Fabricated Aluminum Color: Paint to Match MP 'Brushed Aluminum' –

**Graphics:** Push-Thru Acrylic, 1/4" Proud, with 2nd Surface Diffuser & 1st Surface Digitally Printed Translucent Vinyl

#### 6 - STRUCTURE


Material: Steel Square Tube
Color: Paint to Match MP 'Brushed
Aluminum' –

#### 7 - PLANTER BASE

**Material:** Masonry, Stone Caps **Color:** Match Existing [TBD]

NOTE: SURVEY REQUIRED, CLEAN ARTWORK REQUIRED

# Proposed Sign

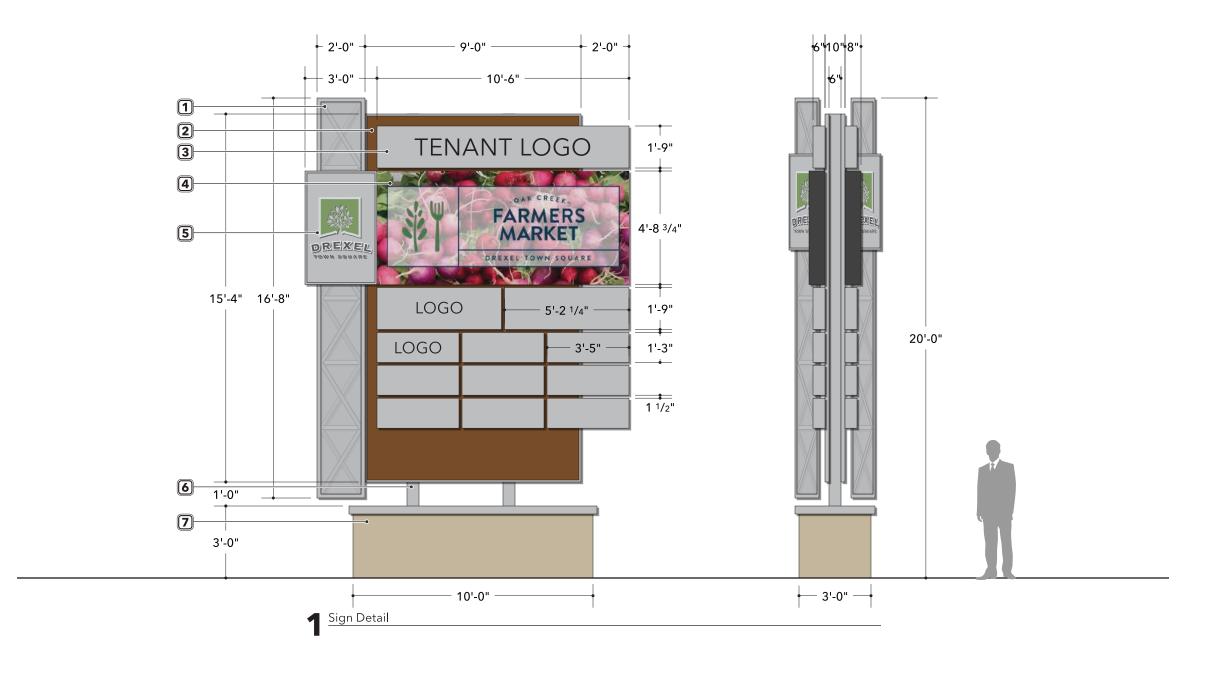



© Copyright Elevated Identity, Inc. 2025
These plus are the exclusive property of Elevated Identity,
the plus are the exclusive property of Elevated Identity,
the plus are the exclusive property of Elevated Identity,
the plus of Elevated Identity, the sign amandative of year consideration
of whether to purchase these plans or to purchase from
Elevated Identity, the sign amandative discording to
anyone other than employees of year company, or use of
these plans to construct a sign similar to the one embodied
therein, is expressly forbidden, in the event that such
seminutes of Six for tall project value in compensation for
sime and effort entailed in creating these plans.

Colors specified Acula product colors may vary from this

CLIENT: **Drexel Town Square** 

ADDRESS: 361 West Town Square Way

CITY/STATE: Oak Creek, WI 53154

DATE: 08.25.25

SCALE: 1/4"=1'

PROJECT #: 6082

Client Approval:

X SIGNATURE

APPROVAL STAMP

REV 01:
REV 02:
REV 03:
REV 04:
REV 05:
REV 06:
REV 06:
REV 06:

REV 08:

DATE:
DATE:
DATE:
DATE:
DATE:
DATE:
DATE:
DATE:

REP: Mike Kinsella PH: 262.422.9339

DESIGNER: MH

SIGN TYPE:

MON.1

SHEET: 1.00