


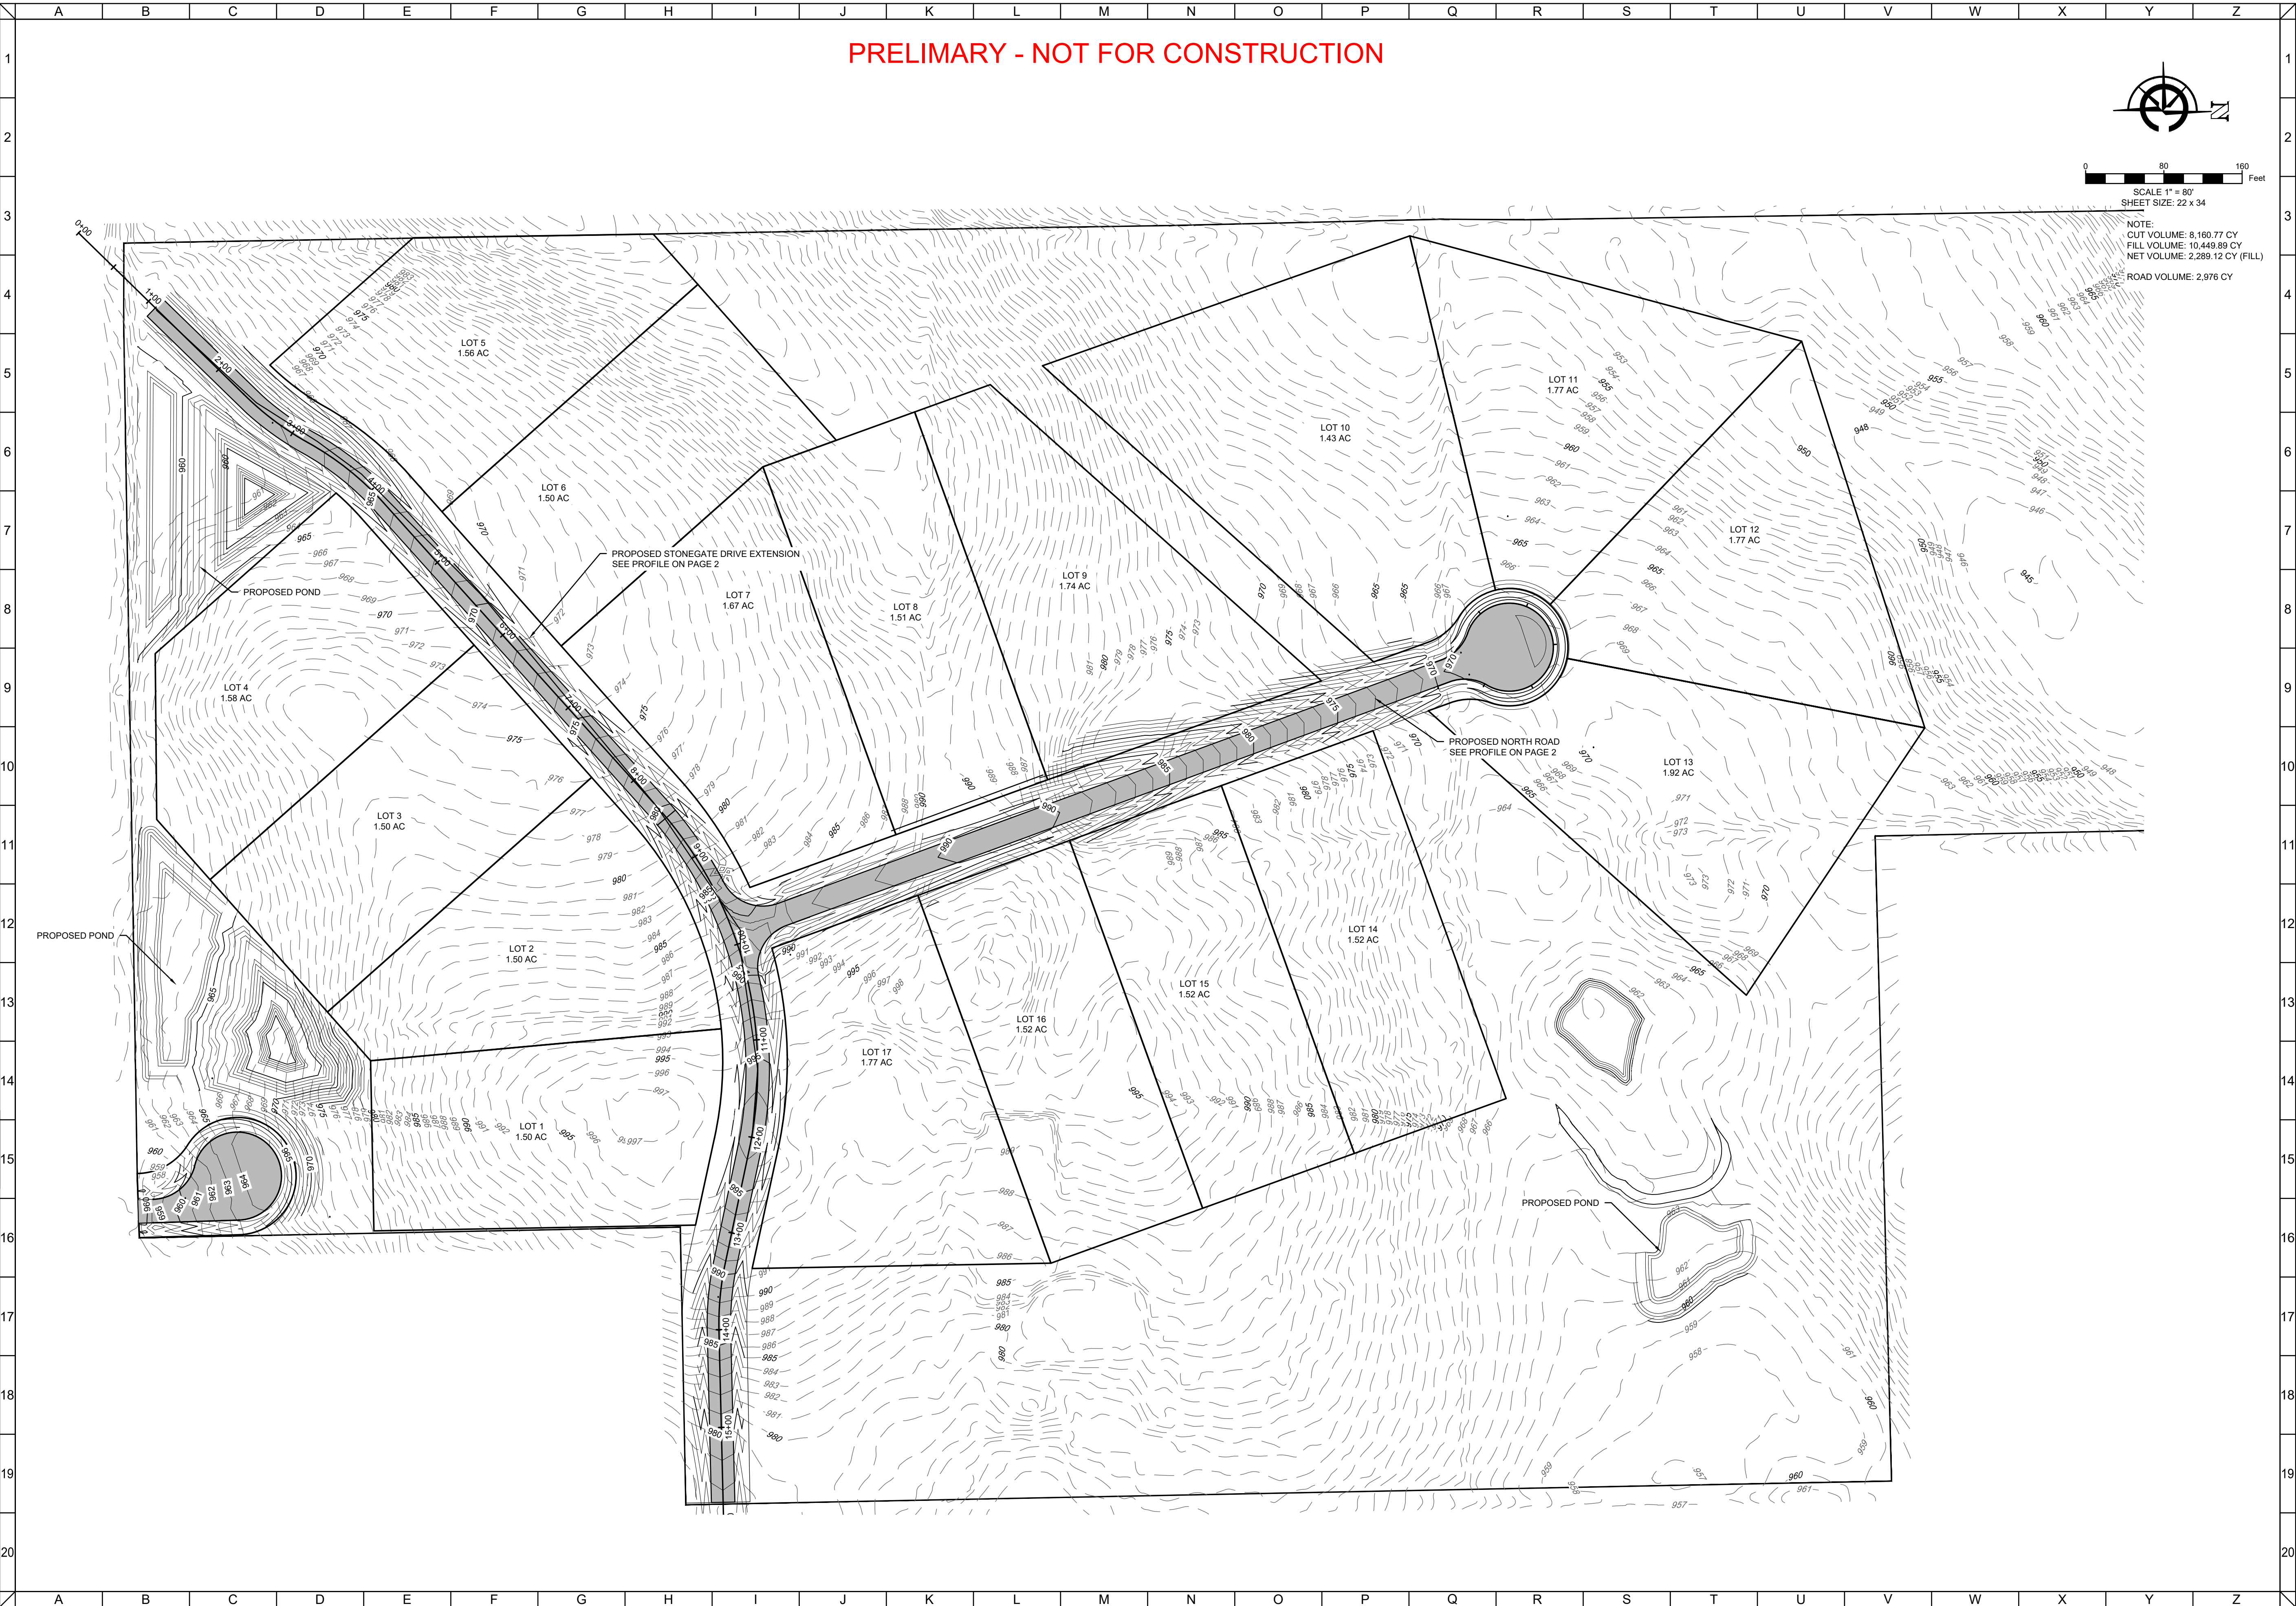

CLIENT

RYAN'S BUYING, LLC
PO BOX 486
MUKWONAGO, WI 53149
414-736-3066

JENSWOLD DEVELOPMENT

TOWN OF MUKWONAGO, WAUKESHA COUNTY, WI

PRELIMINARY

ROADWAY EXHIBIT



CARDINAL
PLAN•SURVEY•ENGINEER
DESIGNING IN TRUE DIRECTIONS


526 S WELLS STREET,
LAKE GENEVA, WI 53147
262-757-8776
PLANSURVEYENGINEER.COM

NO.	REVISION DESCRIPTION	REV DATE

SCALE	1" = 80'
PROJECT NUMBER	25469
DATE	11-11-2025
PROJECT MGR	RYAN CARDINAL, PE
DRAWN BY	SMV
DESIGNED BY	SMV

SHEET NUMBER

1 OF 2

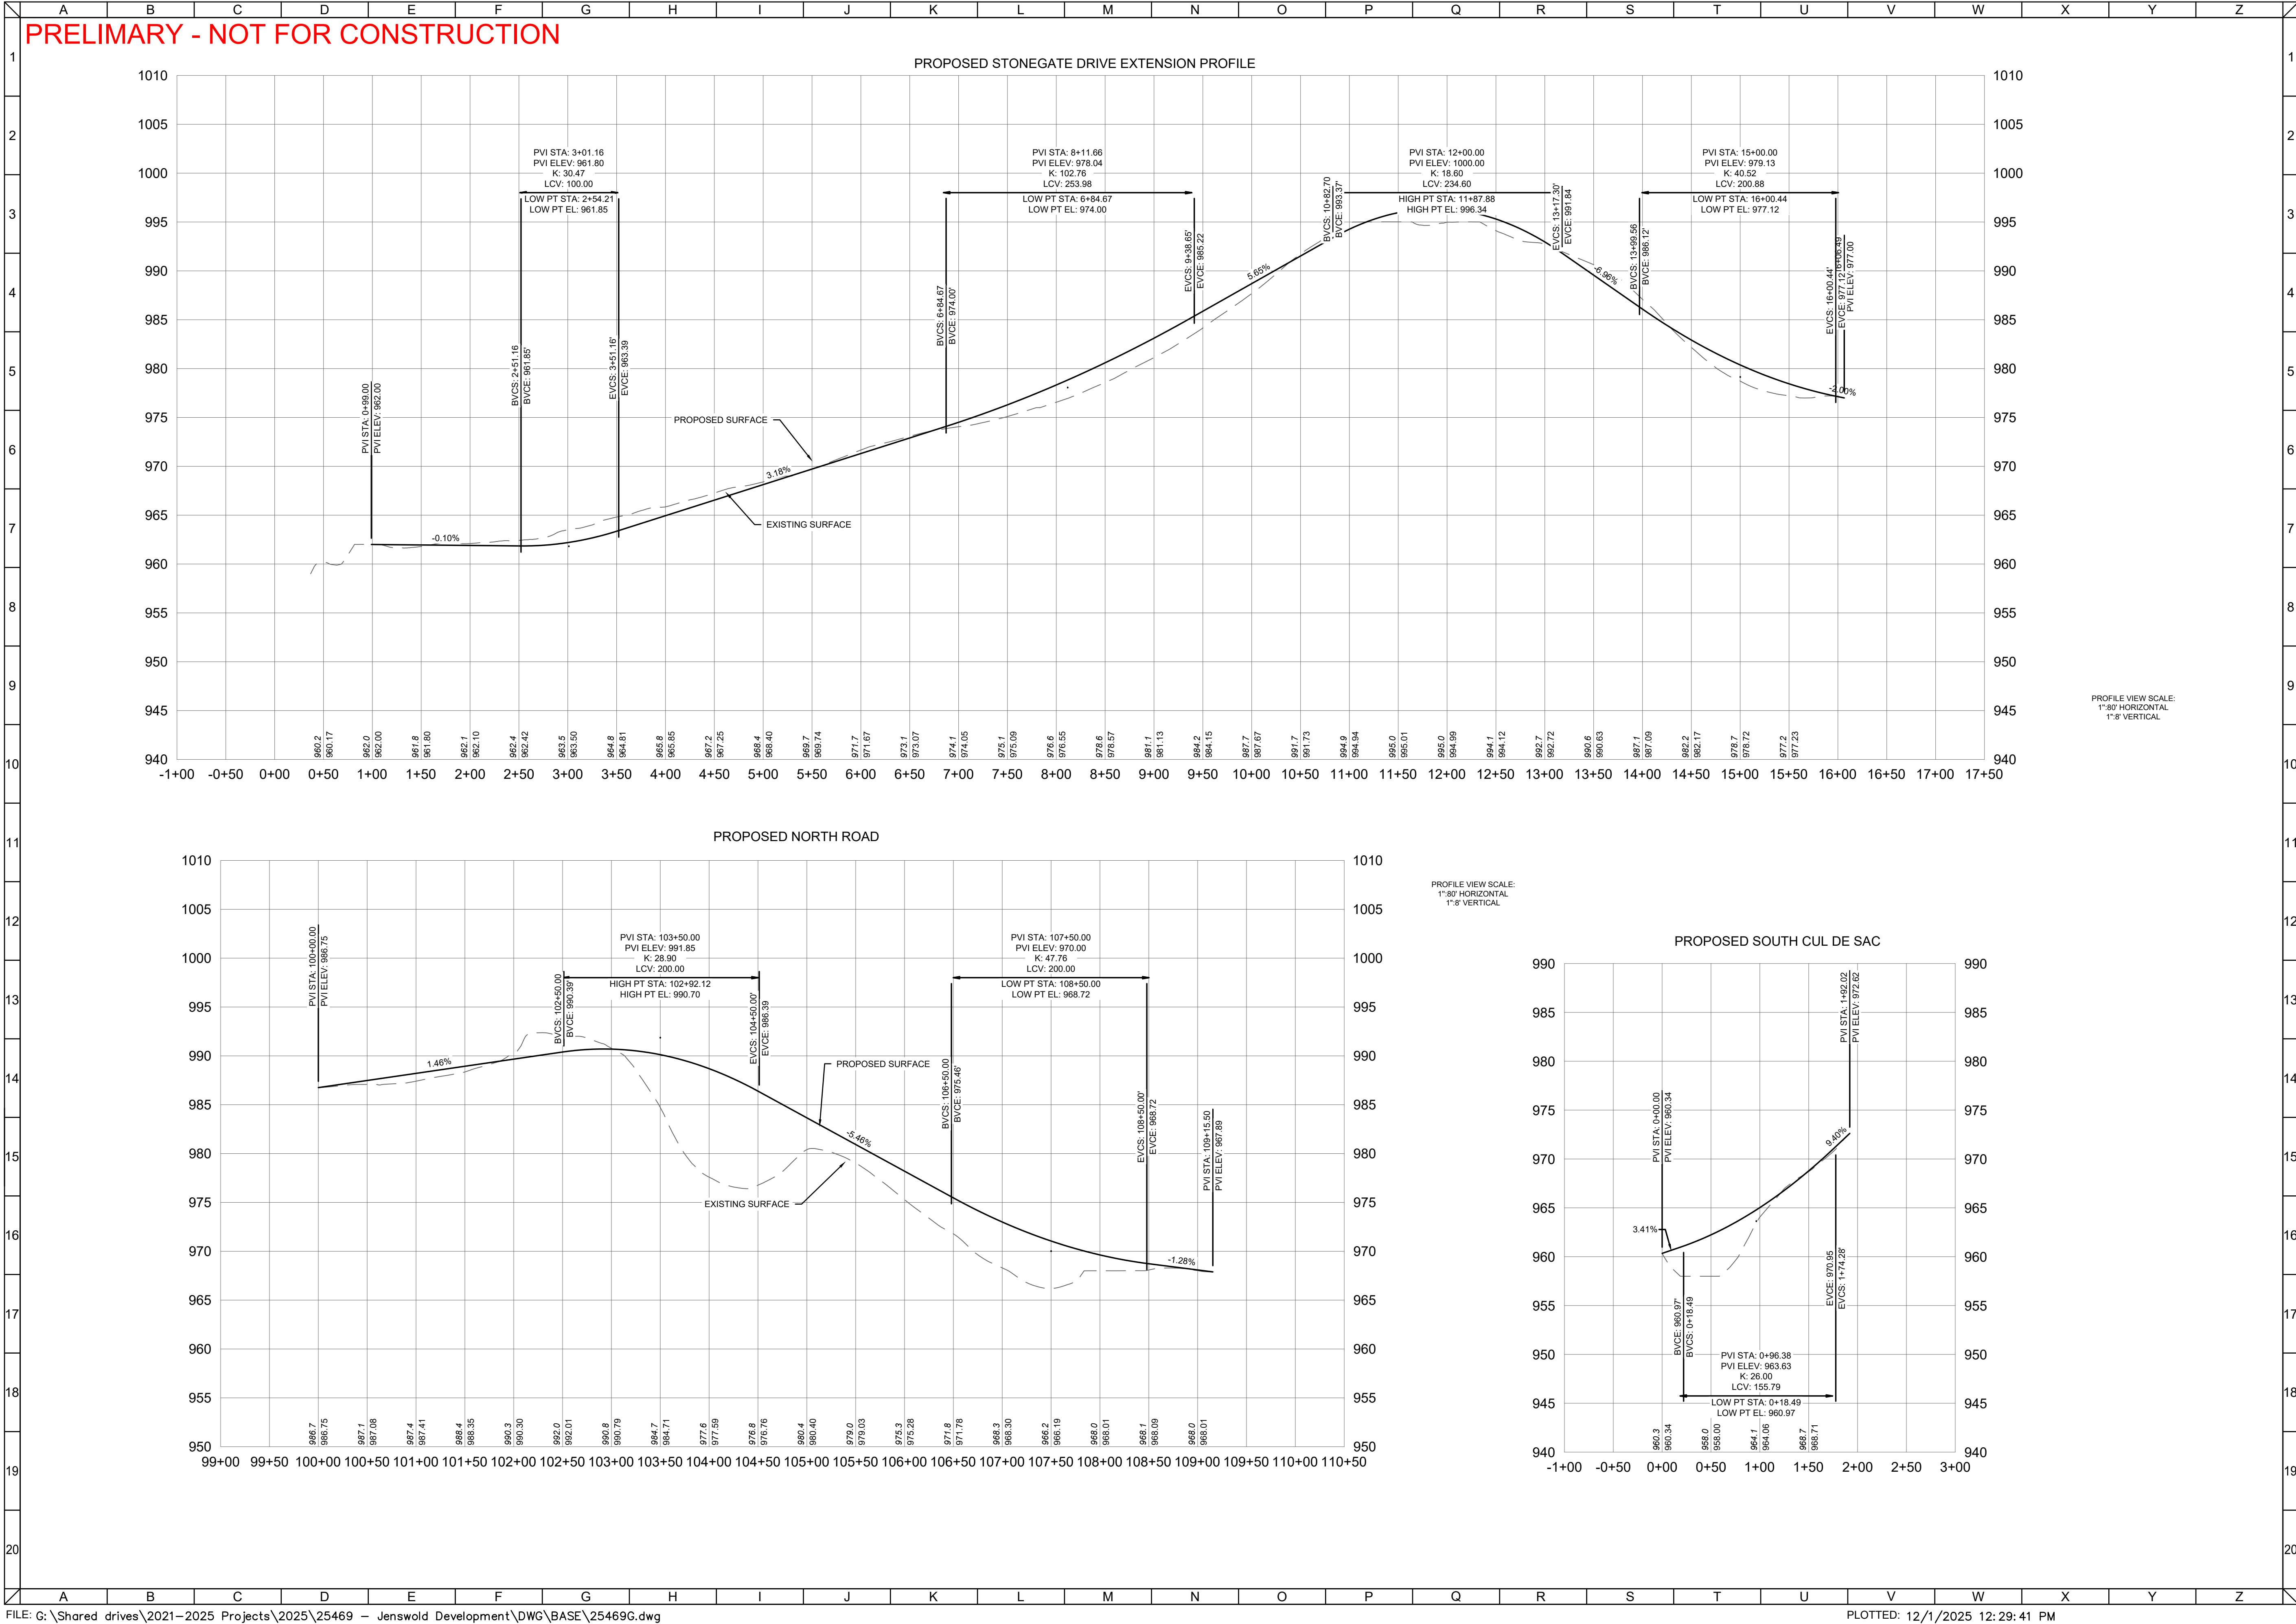

CLIENT

RYAN'S BUYING, LLC
PO BOX 486
MUKWONAGO, WI 53149
414-736-3066

JENSWOLD DEVELOPMENT

TOWN OF MUKWONAGO, WAUKESHA COUNTY, WI

PRELIMINARY

PROFILE VIEWS

CARDINAL

CARDINAL
PLAN•SURVEY•ENGINEER
DESIGNING IN TRUE DIRECTIONS

526 S WELLS STREET,
LAKE GENEVA, WI 53147
262-757-8776
PLANSURVEYENGINEER.COM

NO.	REVISION DESCRIPTION	REV DATE
SCALE		1" = 80'
PROJECT NUMBER		25469
DATE		11-11-2025
PROJECT MGR		RYAN CARDINAL, PE
DRAWN BY		SMV
DESIGNED BY		SMV
SHEET NUMBER		2 OF 2